





**FRONT ELEVATION**

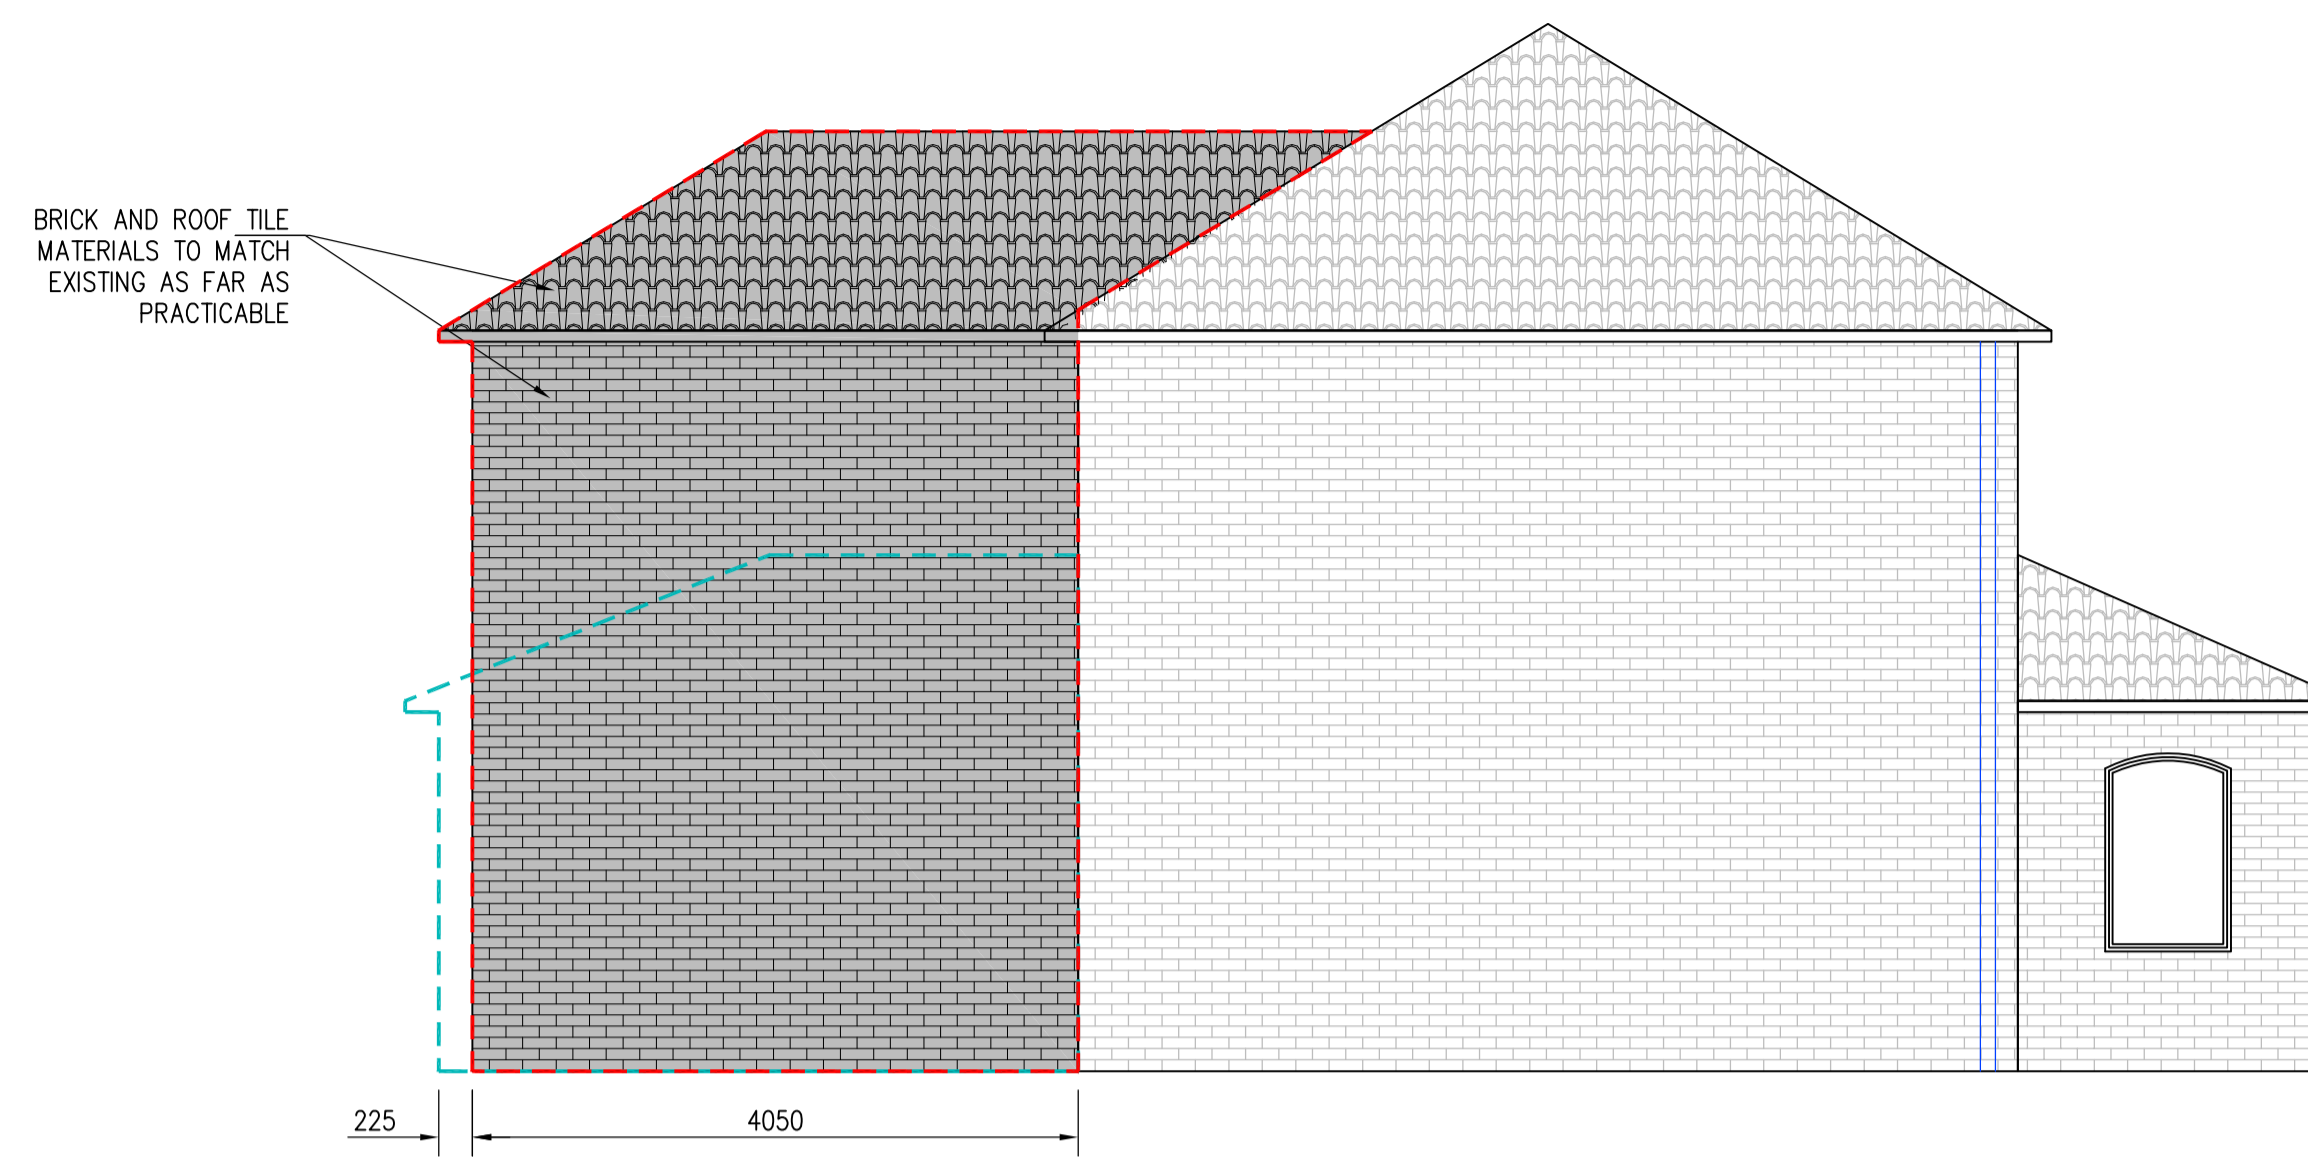

**SIDE ELEVATION - SOUTH**



**REAR ELEVATION**

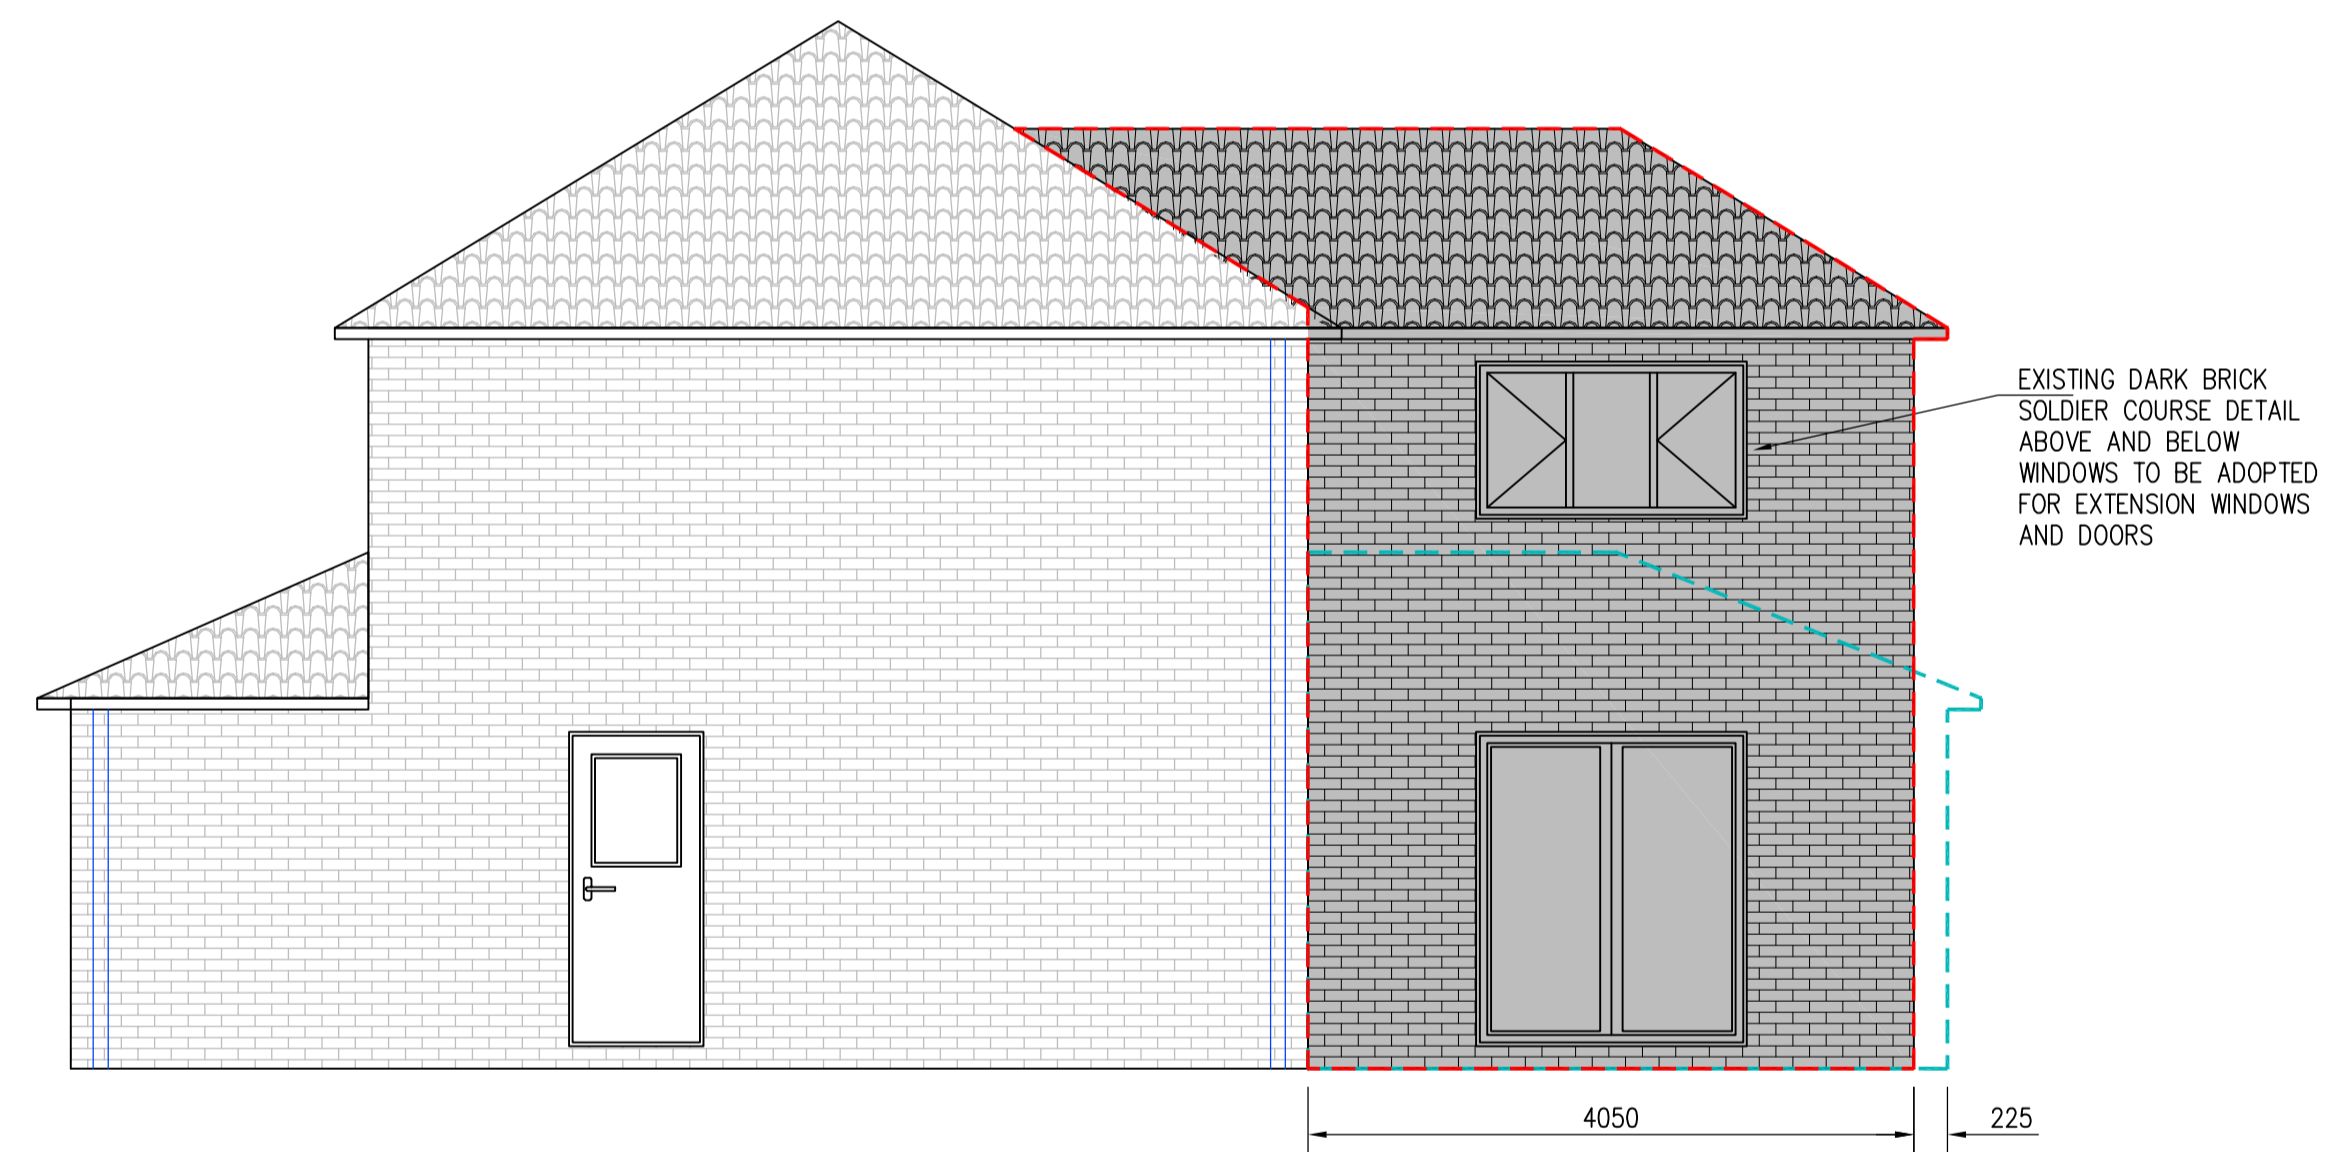

**SIDE ELEVATION - NORTH**

EXISTING HOUSE IS OF TRADITIONAL BRICK AND BLOCK CONSTRUCTION, WITH SOLID CONCRETE FLOORS

PROPOSED EXTENSION TO BE OF BRICK AND BLOCK CONSTRUCTION, AS EXISTING

ALL MATERIALS TO MATCH EXISTING - BRICK, CONCRETE ROOF TILES, UPVC WINDOWS/DOORS



NEW CAVITY WALL AND ROOF CONSTRUCTION TO BE FULLY INSULATED, AND ALL WINDOWS AND DOORS TO BE DOUBLE GLAZED

NO SIGNIFICANT PLUMBING OR DRAINAGE WORKS REQUIRED - RADIATORS ONLY

BRICK DETAIL AROUND WINDOWS AND DOORS TO BE ADOPTED FOR EXTENSION

-----  
OUTLINE OF EXISTING STRUCTURE TO BE DEMOLISHED

-----  
OUTLINE OF NEW STRUCTURE TO BE BUILT

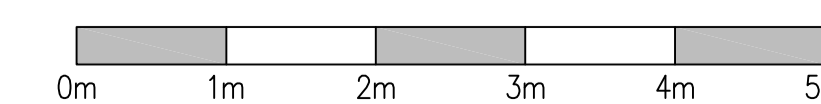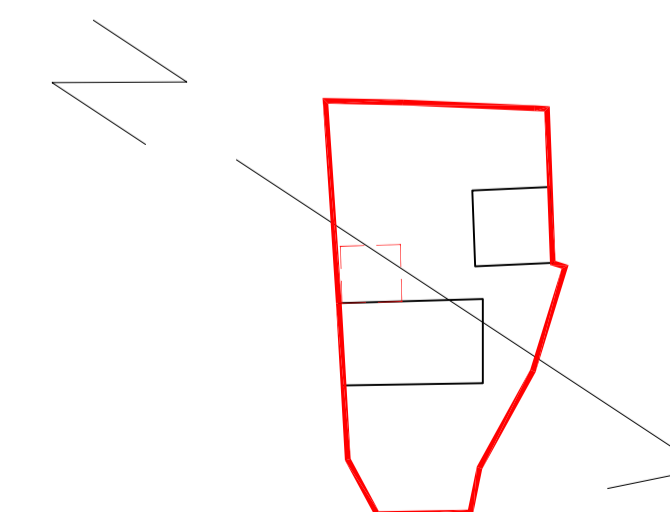

PROPOSED NEW TWO STOREY REAR EXTENSION IN PLACE OF EXISTING CONSERVATORY

10 APPLETON COURT,  
BISHOPTHORPE

MR AND MRS WALKER

ELEVATIONS - PROPOSED

DRAWING NR: ADW-005

SCALE: 1:50 @ A1

REVISION: A

DATE: FEB 2021