


Notes


Do not scale, use figured dimensions only.

All dimensions to be verified on site prior to the commencement of any work or the production of any shop drawing. All discrepancies to be reported to the Architect.


This drawing is to be read in conjunction with all related Architects and Engineers drawings and any other relevant information including the designer(s) residual hazard schedule and other pre-construction information before commencement of any works on site.

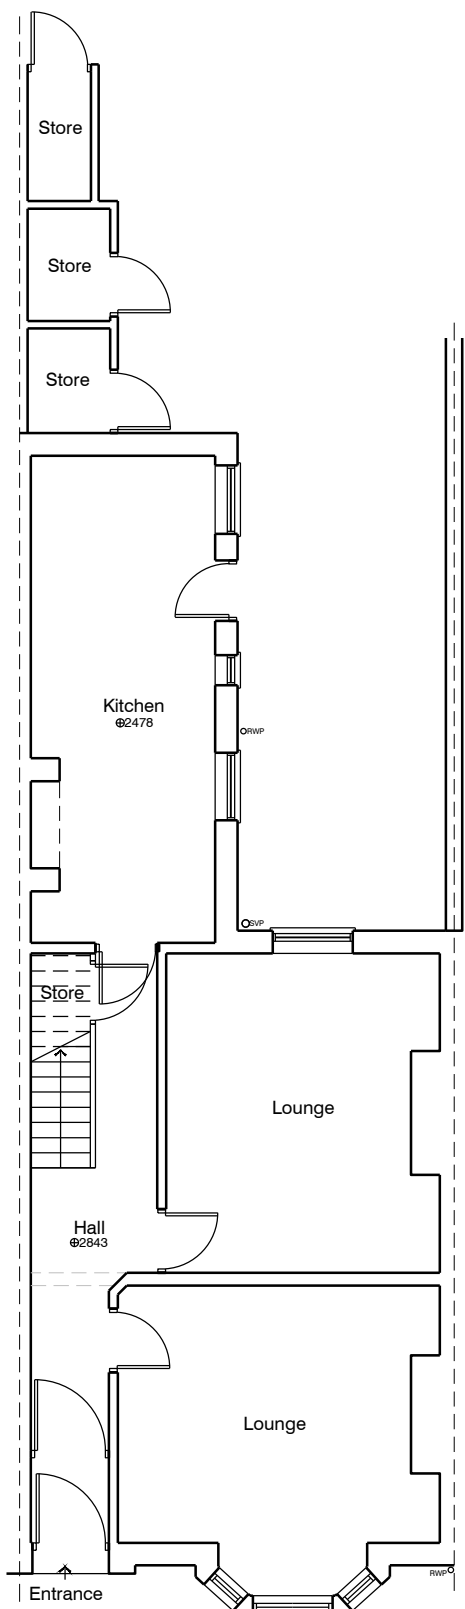

EXISTING GROUND FLOOR

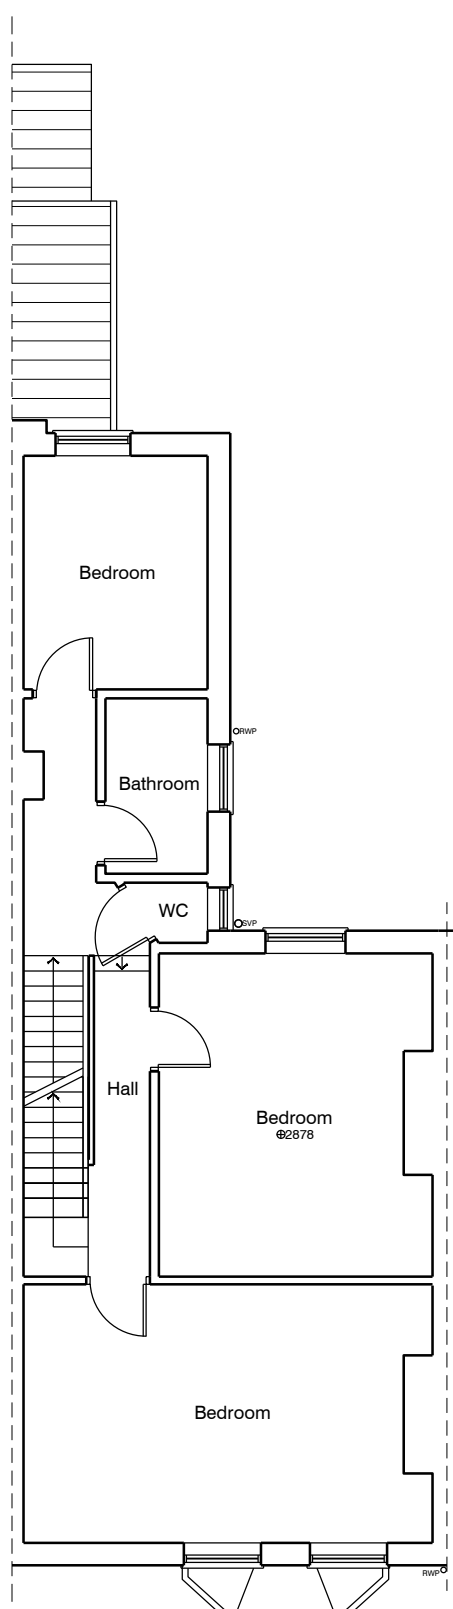


EXISTING FIRST FLOOR

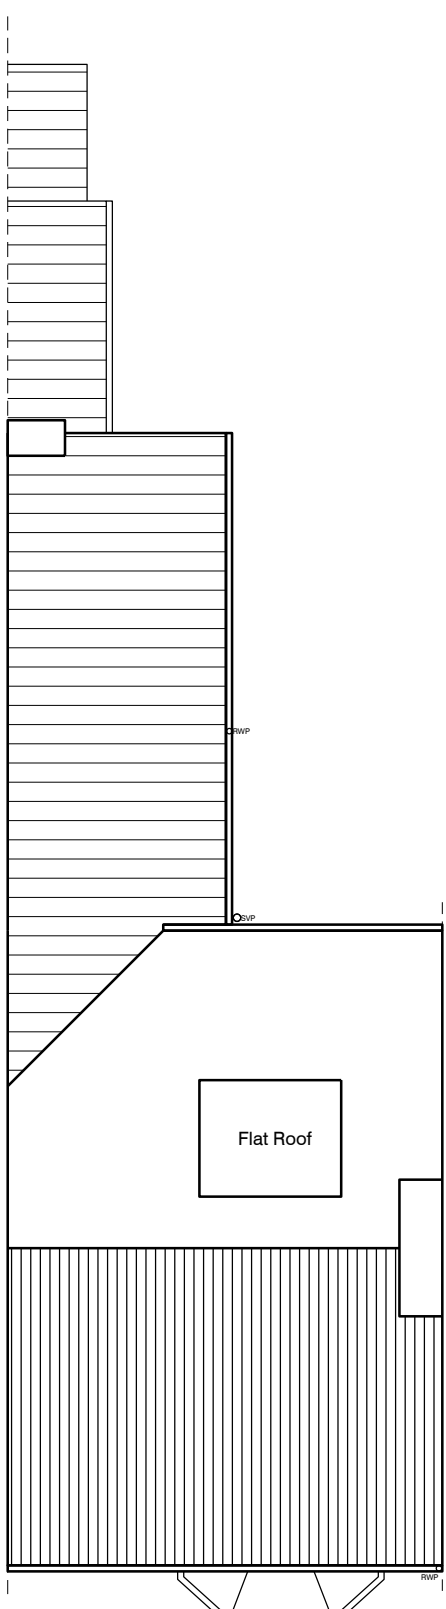


EXISTING ROOF PLAN




PROPOSED SECTION A-A

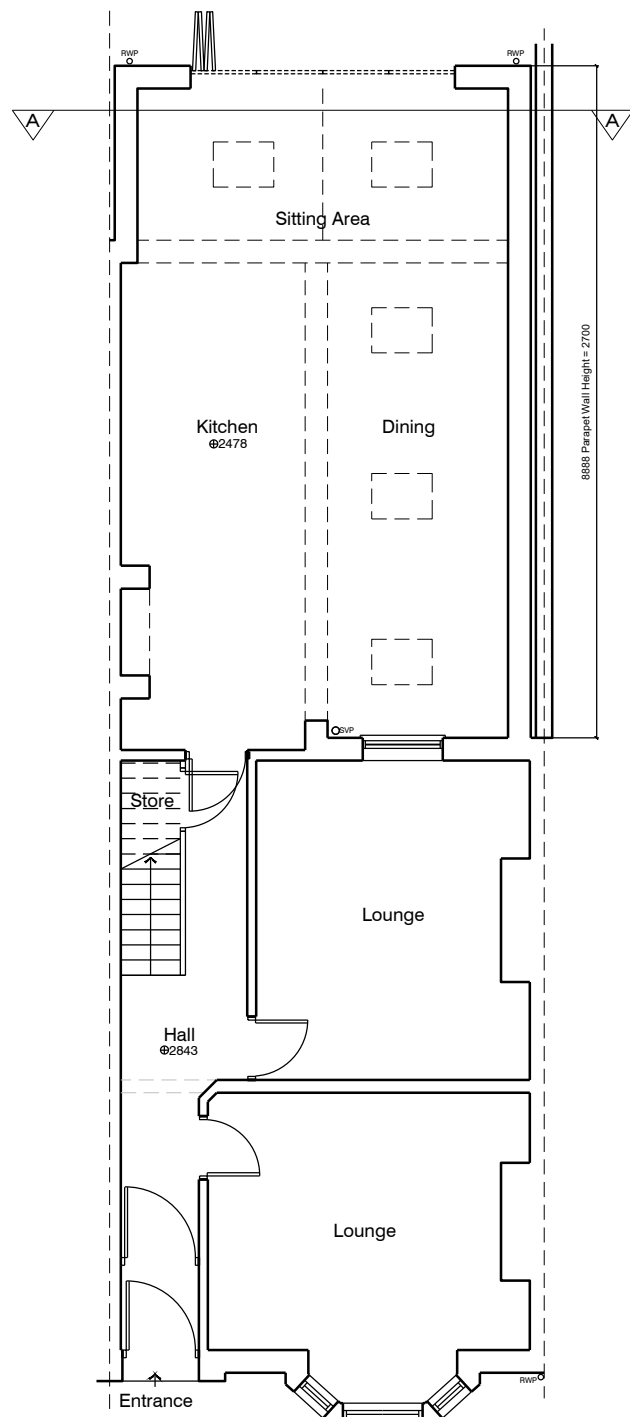


PROPOSED GROUND FLOOR

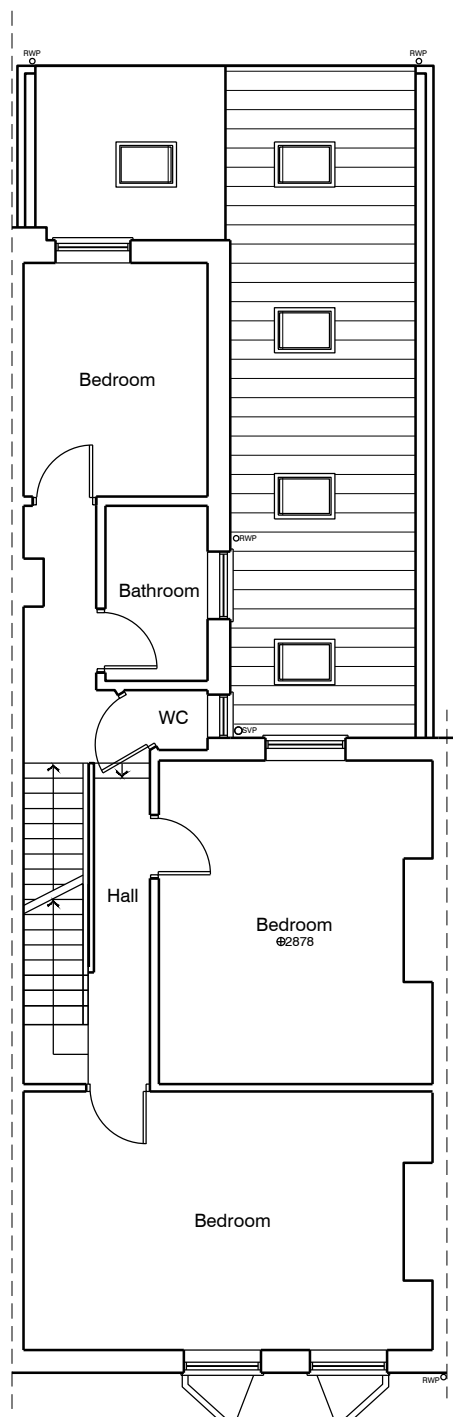


PROPOSED FIRST FLOOR

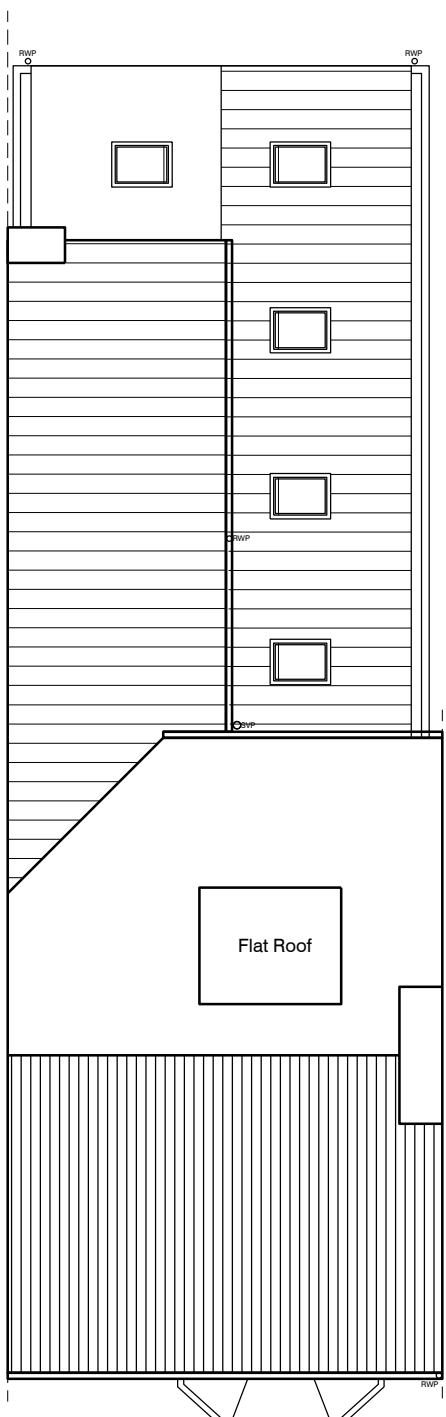

PROPOSED ROOF PLAN

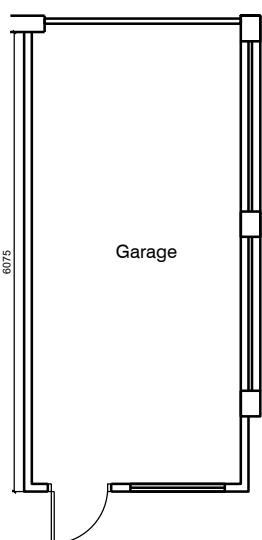

PROPOSED GROUND FLOOR

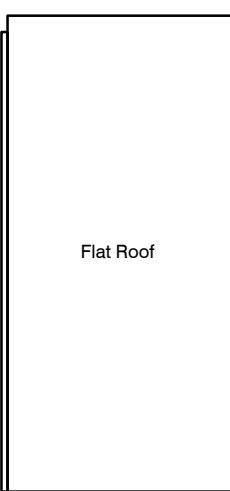

PROPOSED ROOF PLAN

☒ PLANNING ☐ TENDER ☐ CONSTRUCTION

Architectural Services York
31 Beckfield Lane
York
YO26 5PN

07841 039833
info@architecturalservicesyork.co.uk
www.architecturalservicesyork.co.uk



Project
Proposed Development at 15 White
Cross Road, York, YO31 8JR

Drawing Title
Existing and Proposed Plans & Section

Scale
1:100 @ A1

Date
FEB/ 2021

Drawing No.
AS01/ 01

Rev.
-