


G. SOAME PLANNING & DEVELOPMENT LTD
Acre Cottage, Chapel Road, South Leigh
Witney, Oxon, OX29 6UP
Tel. No: 01993 772799


Client: Hill
Scale: 1:100
Date: 01/02/2021
Ref: 200014

Proposal: Erection of a conservatory, a hobby outbuilding,
extension of the existing boundary fencing with entrance gates,
and regularisation of change of use of adjoining land to form
part of the established garden
at Balliol House, Rousham Road
Tackley, OX5 3AJ
(Existing Elevations)


0 1 2 3m
Scale - 1:100 @ A3

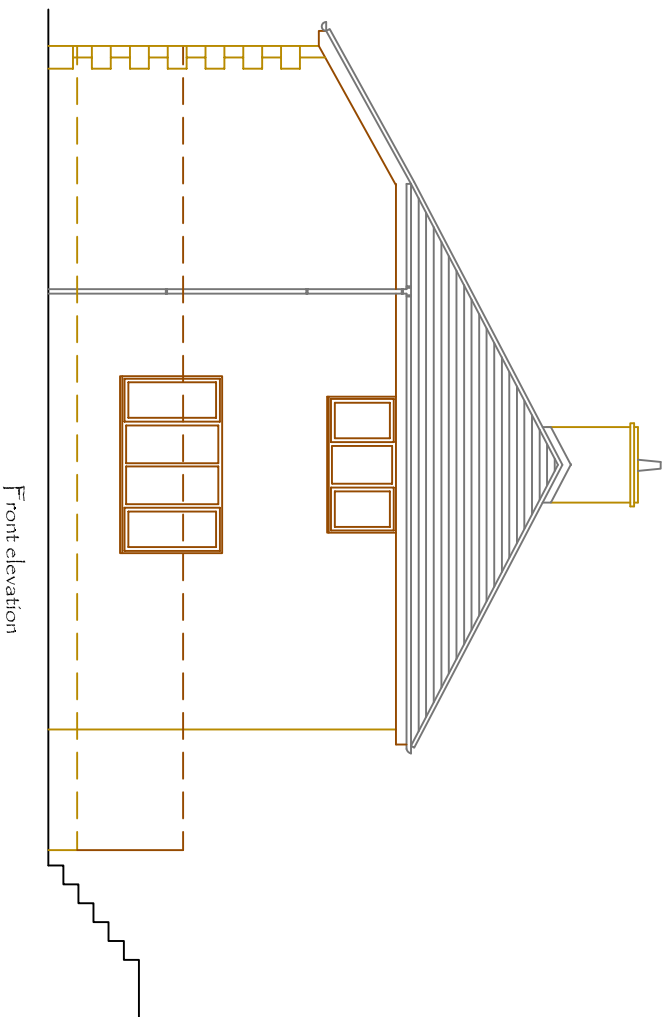

Front elevation

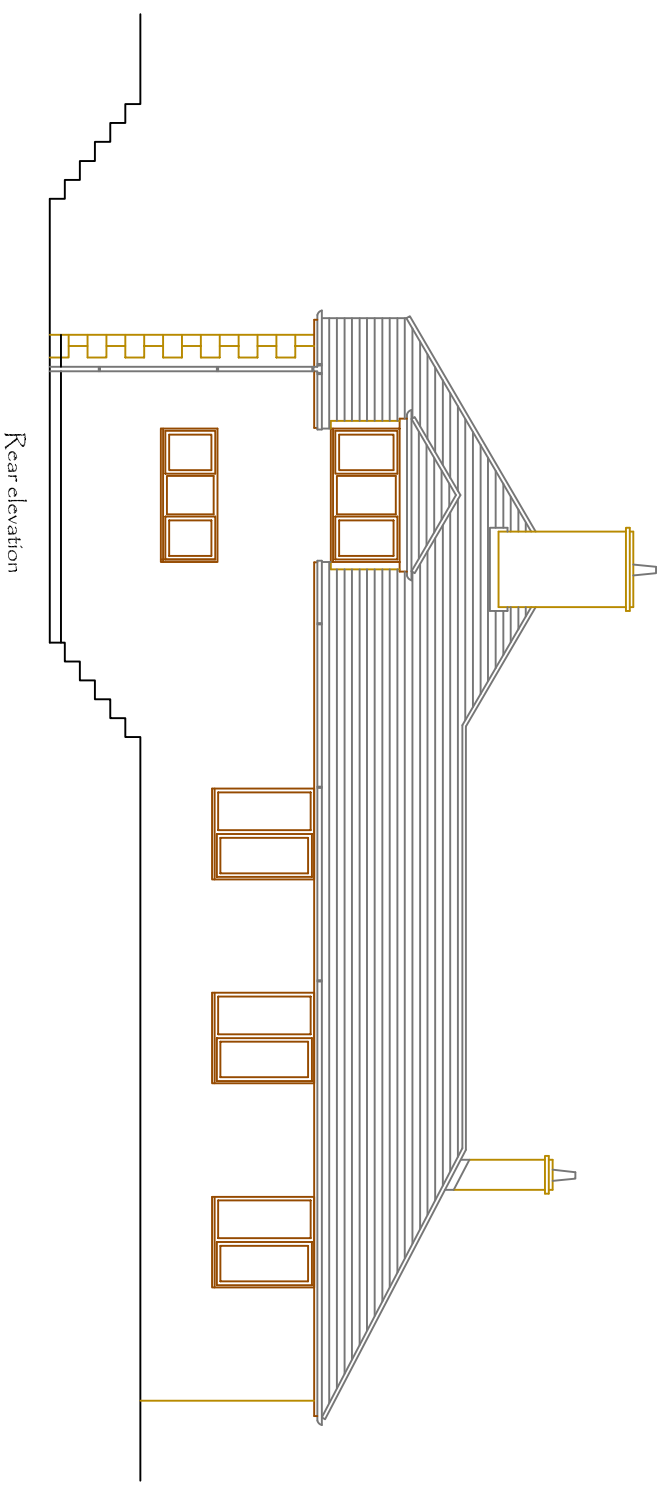

Rear elevation

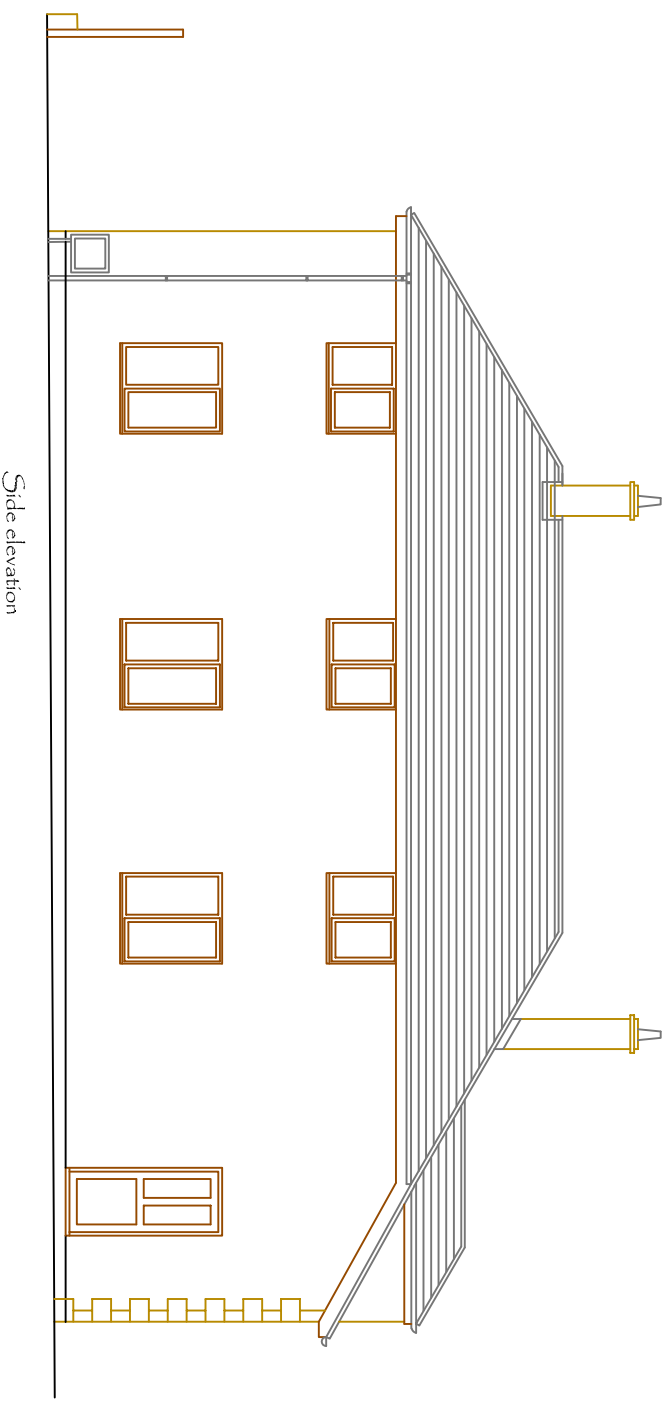

Side elevation