




Existing Elevations 1:100

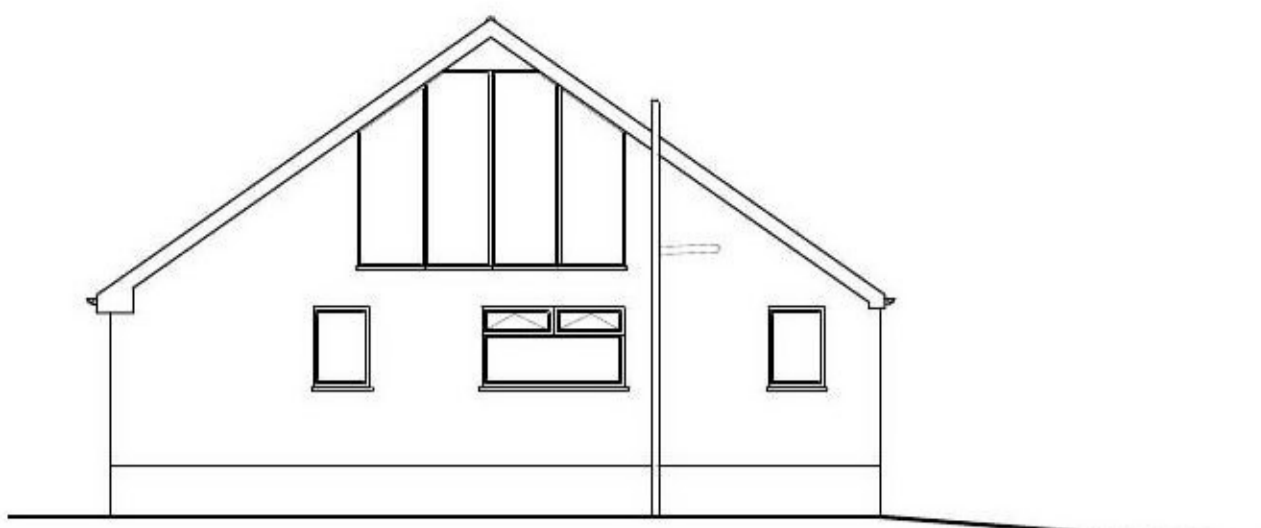

Side Elevation

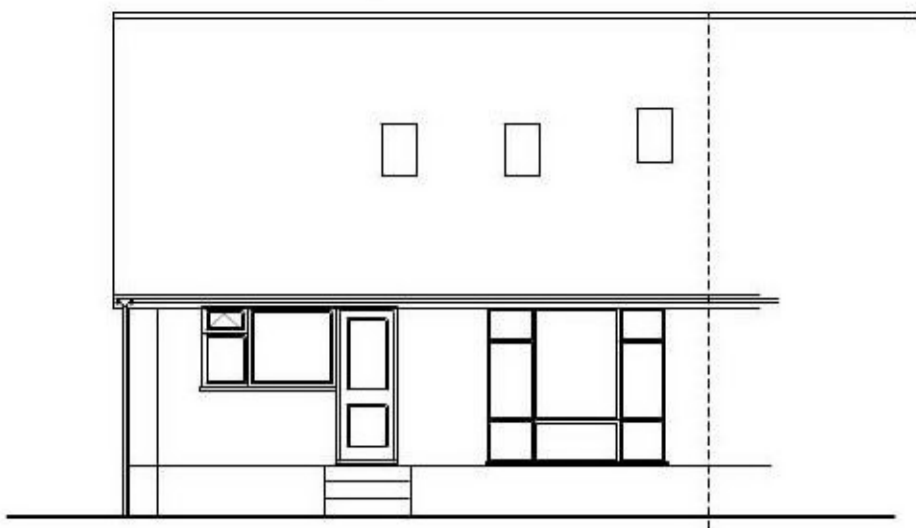


Rear Elevation

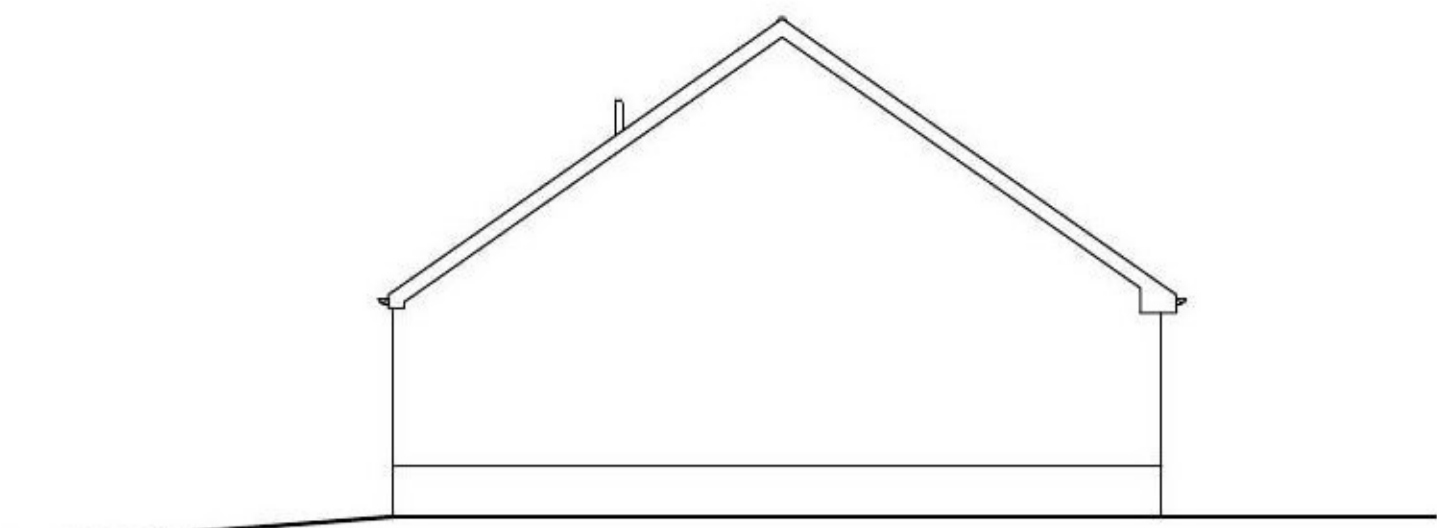


Side Elevation


Proposed Elevations 1:100

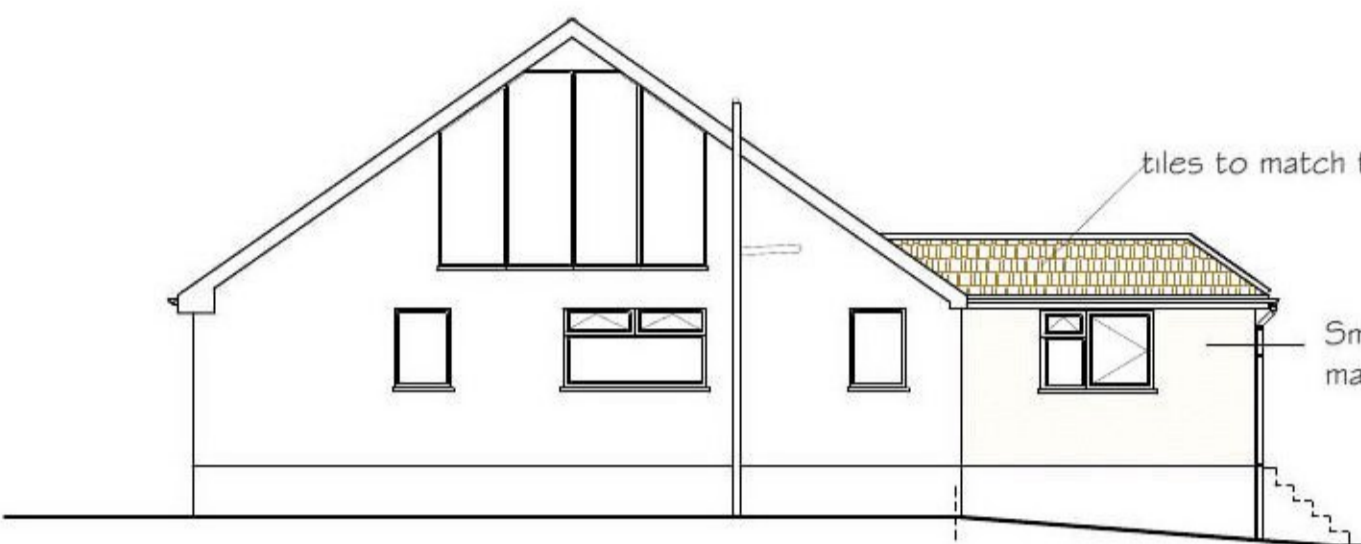


Side Elevation

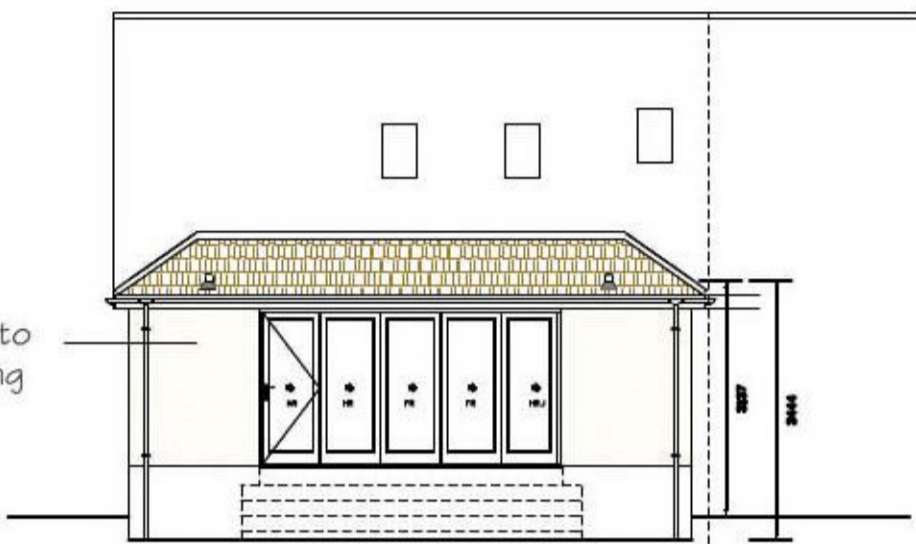

Rear Elevation

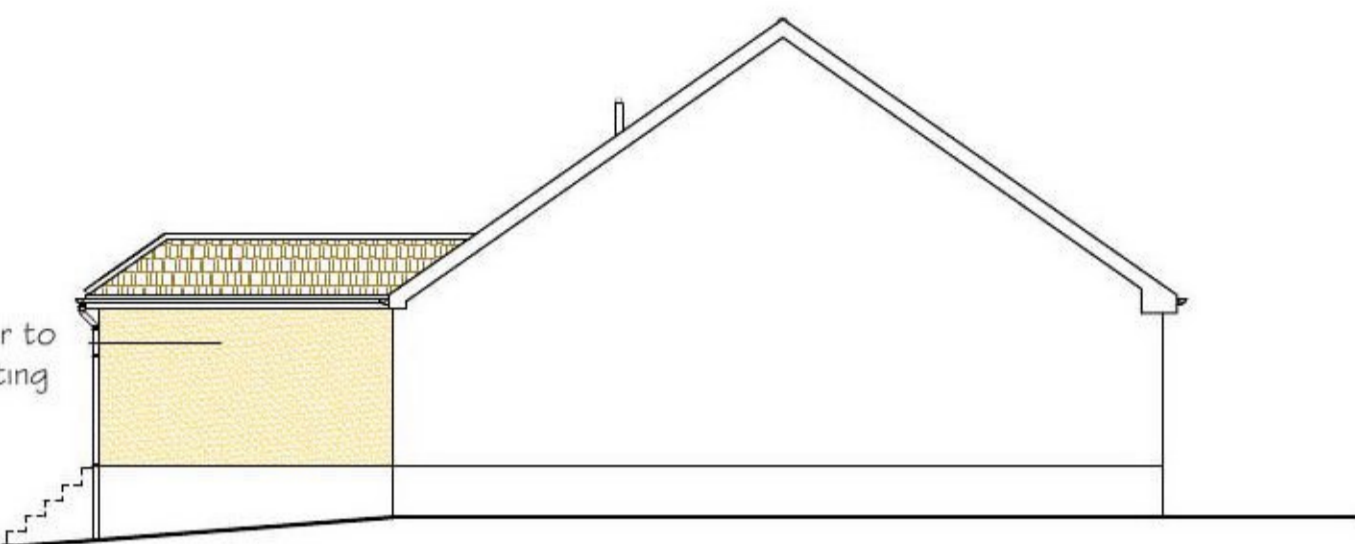


Side Elevation

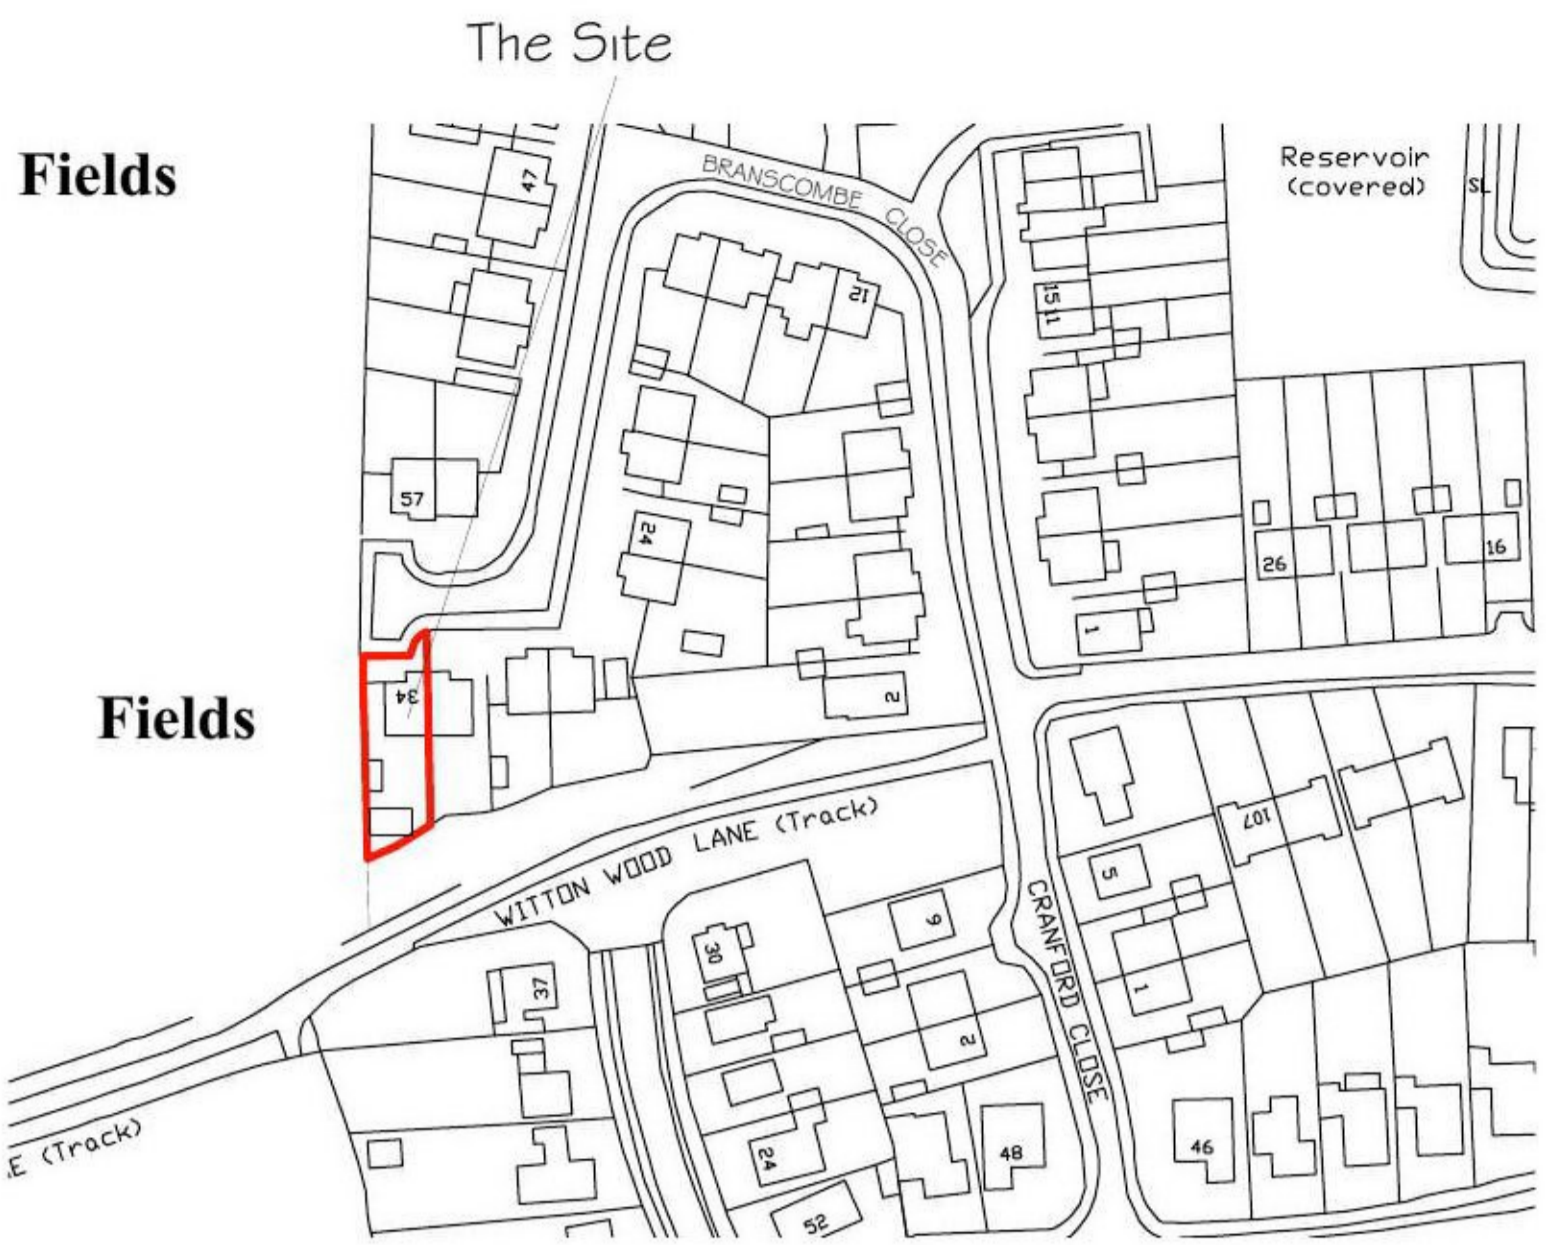


Site Location Plan 1:1250


Proposed Extension

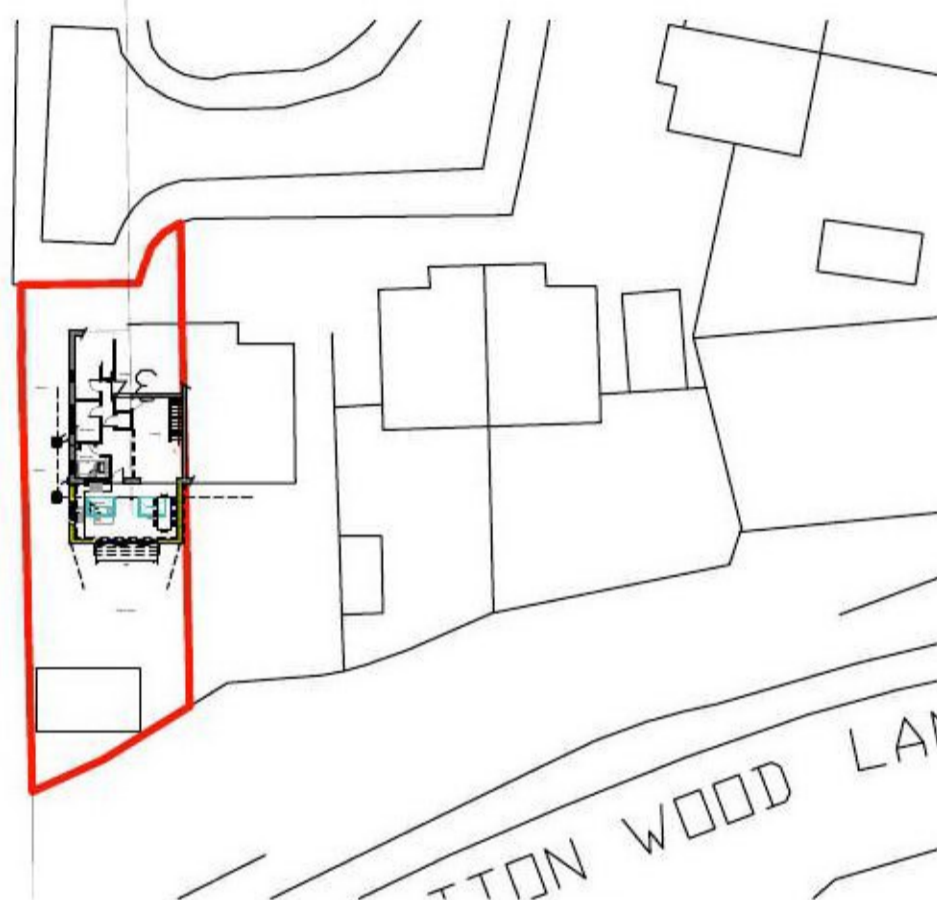

Block Plan 1:500

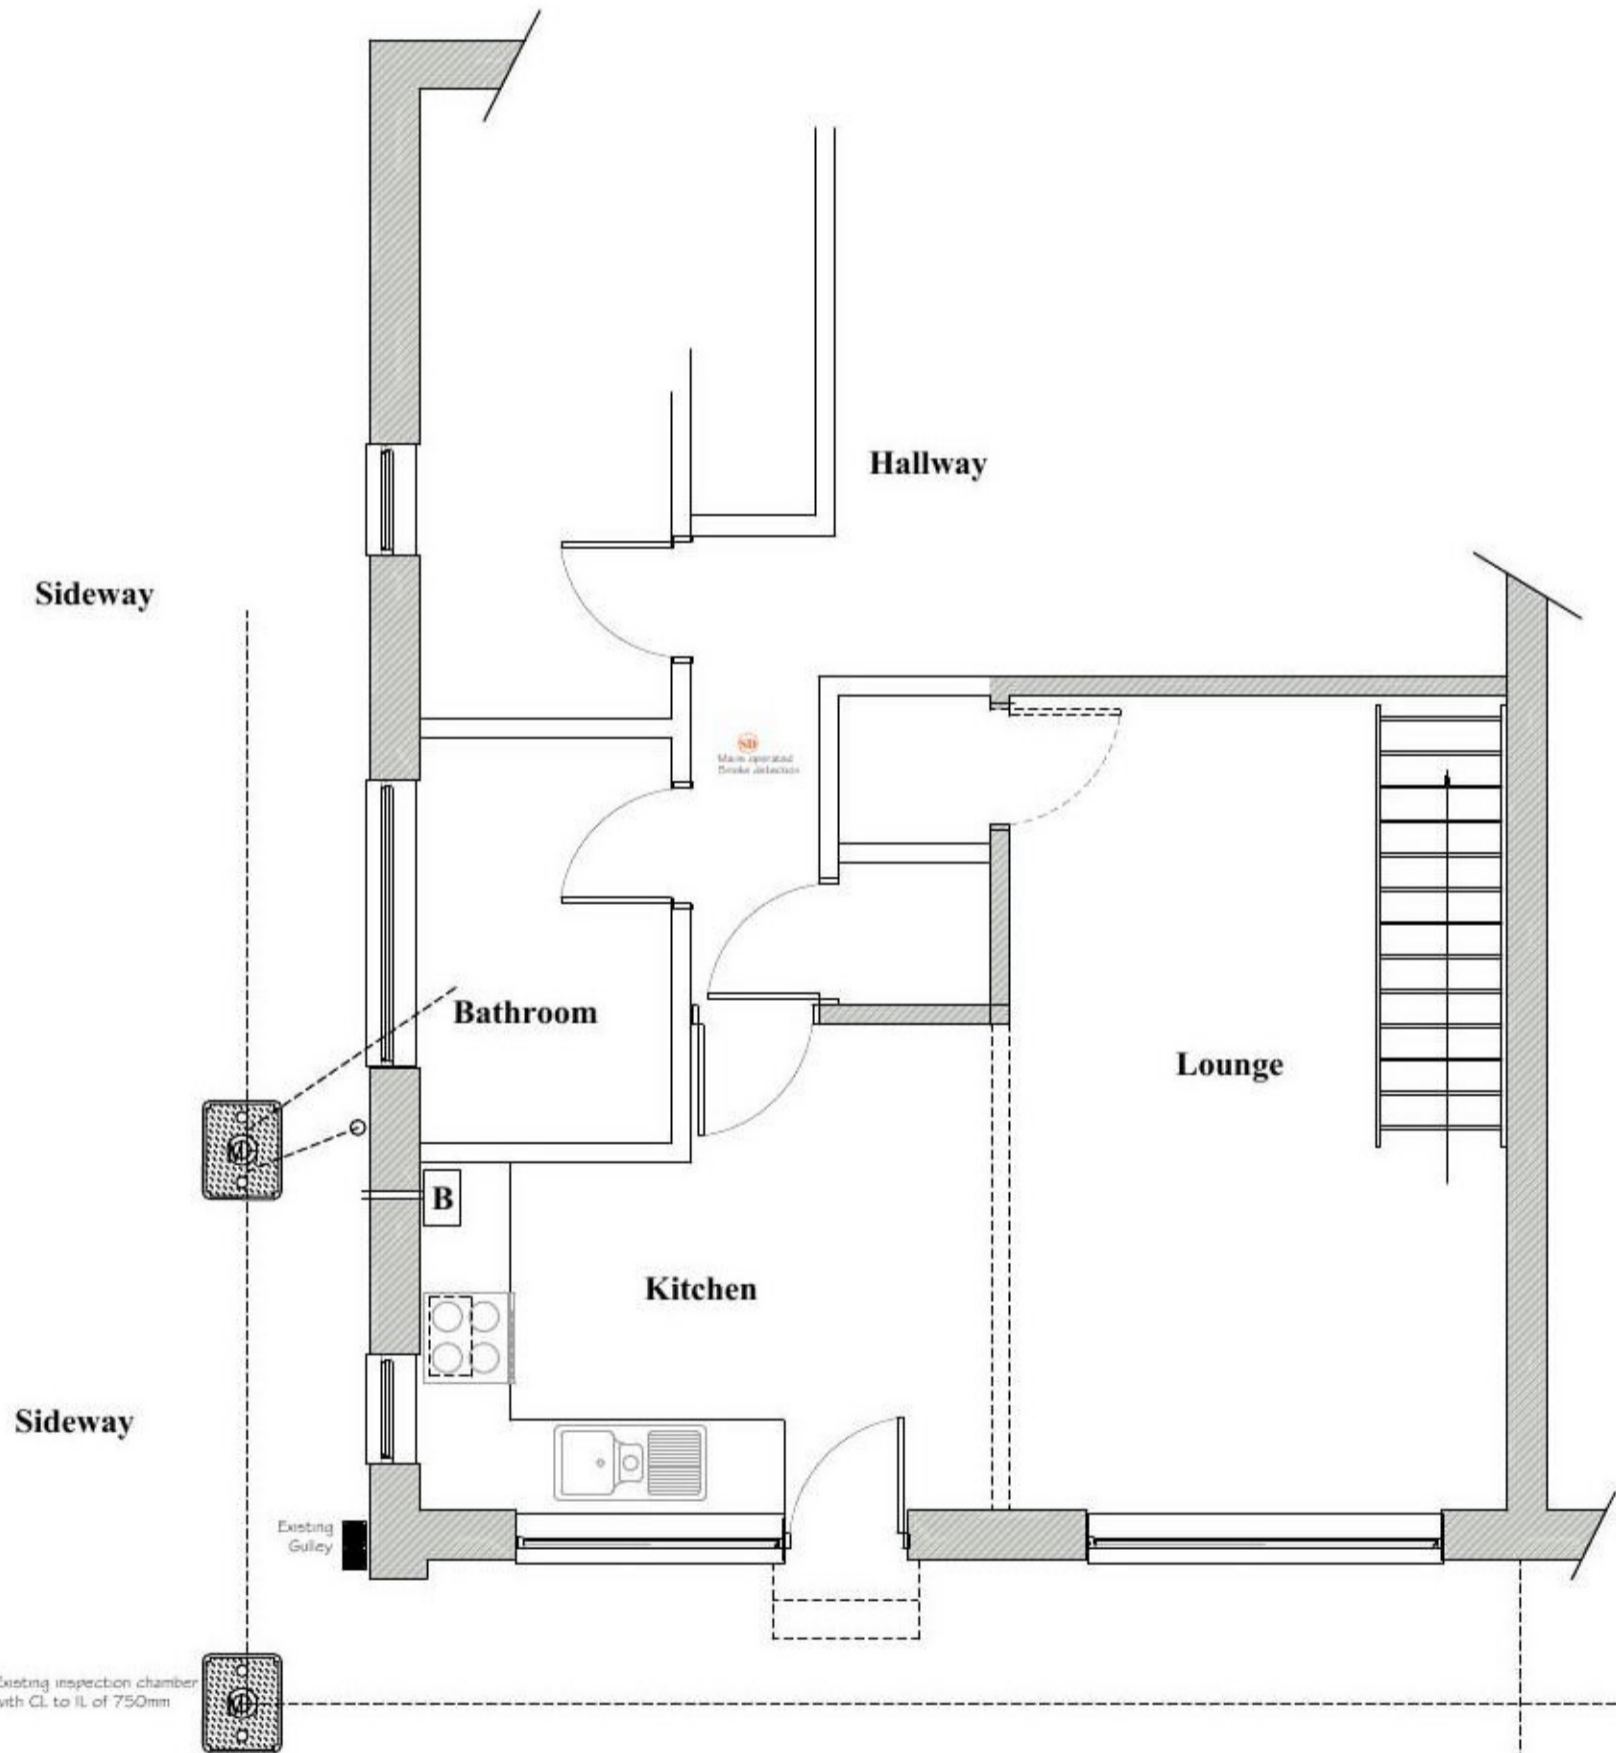

Existing Ground Floor Plan 1:50

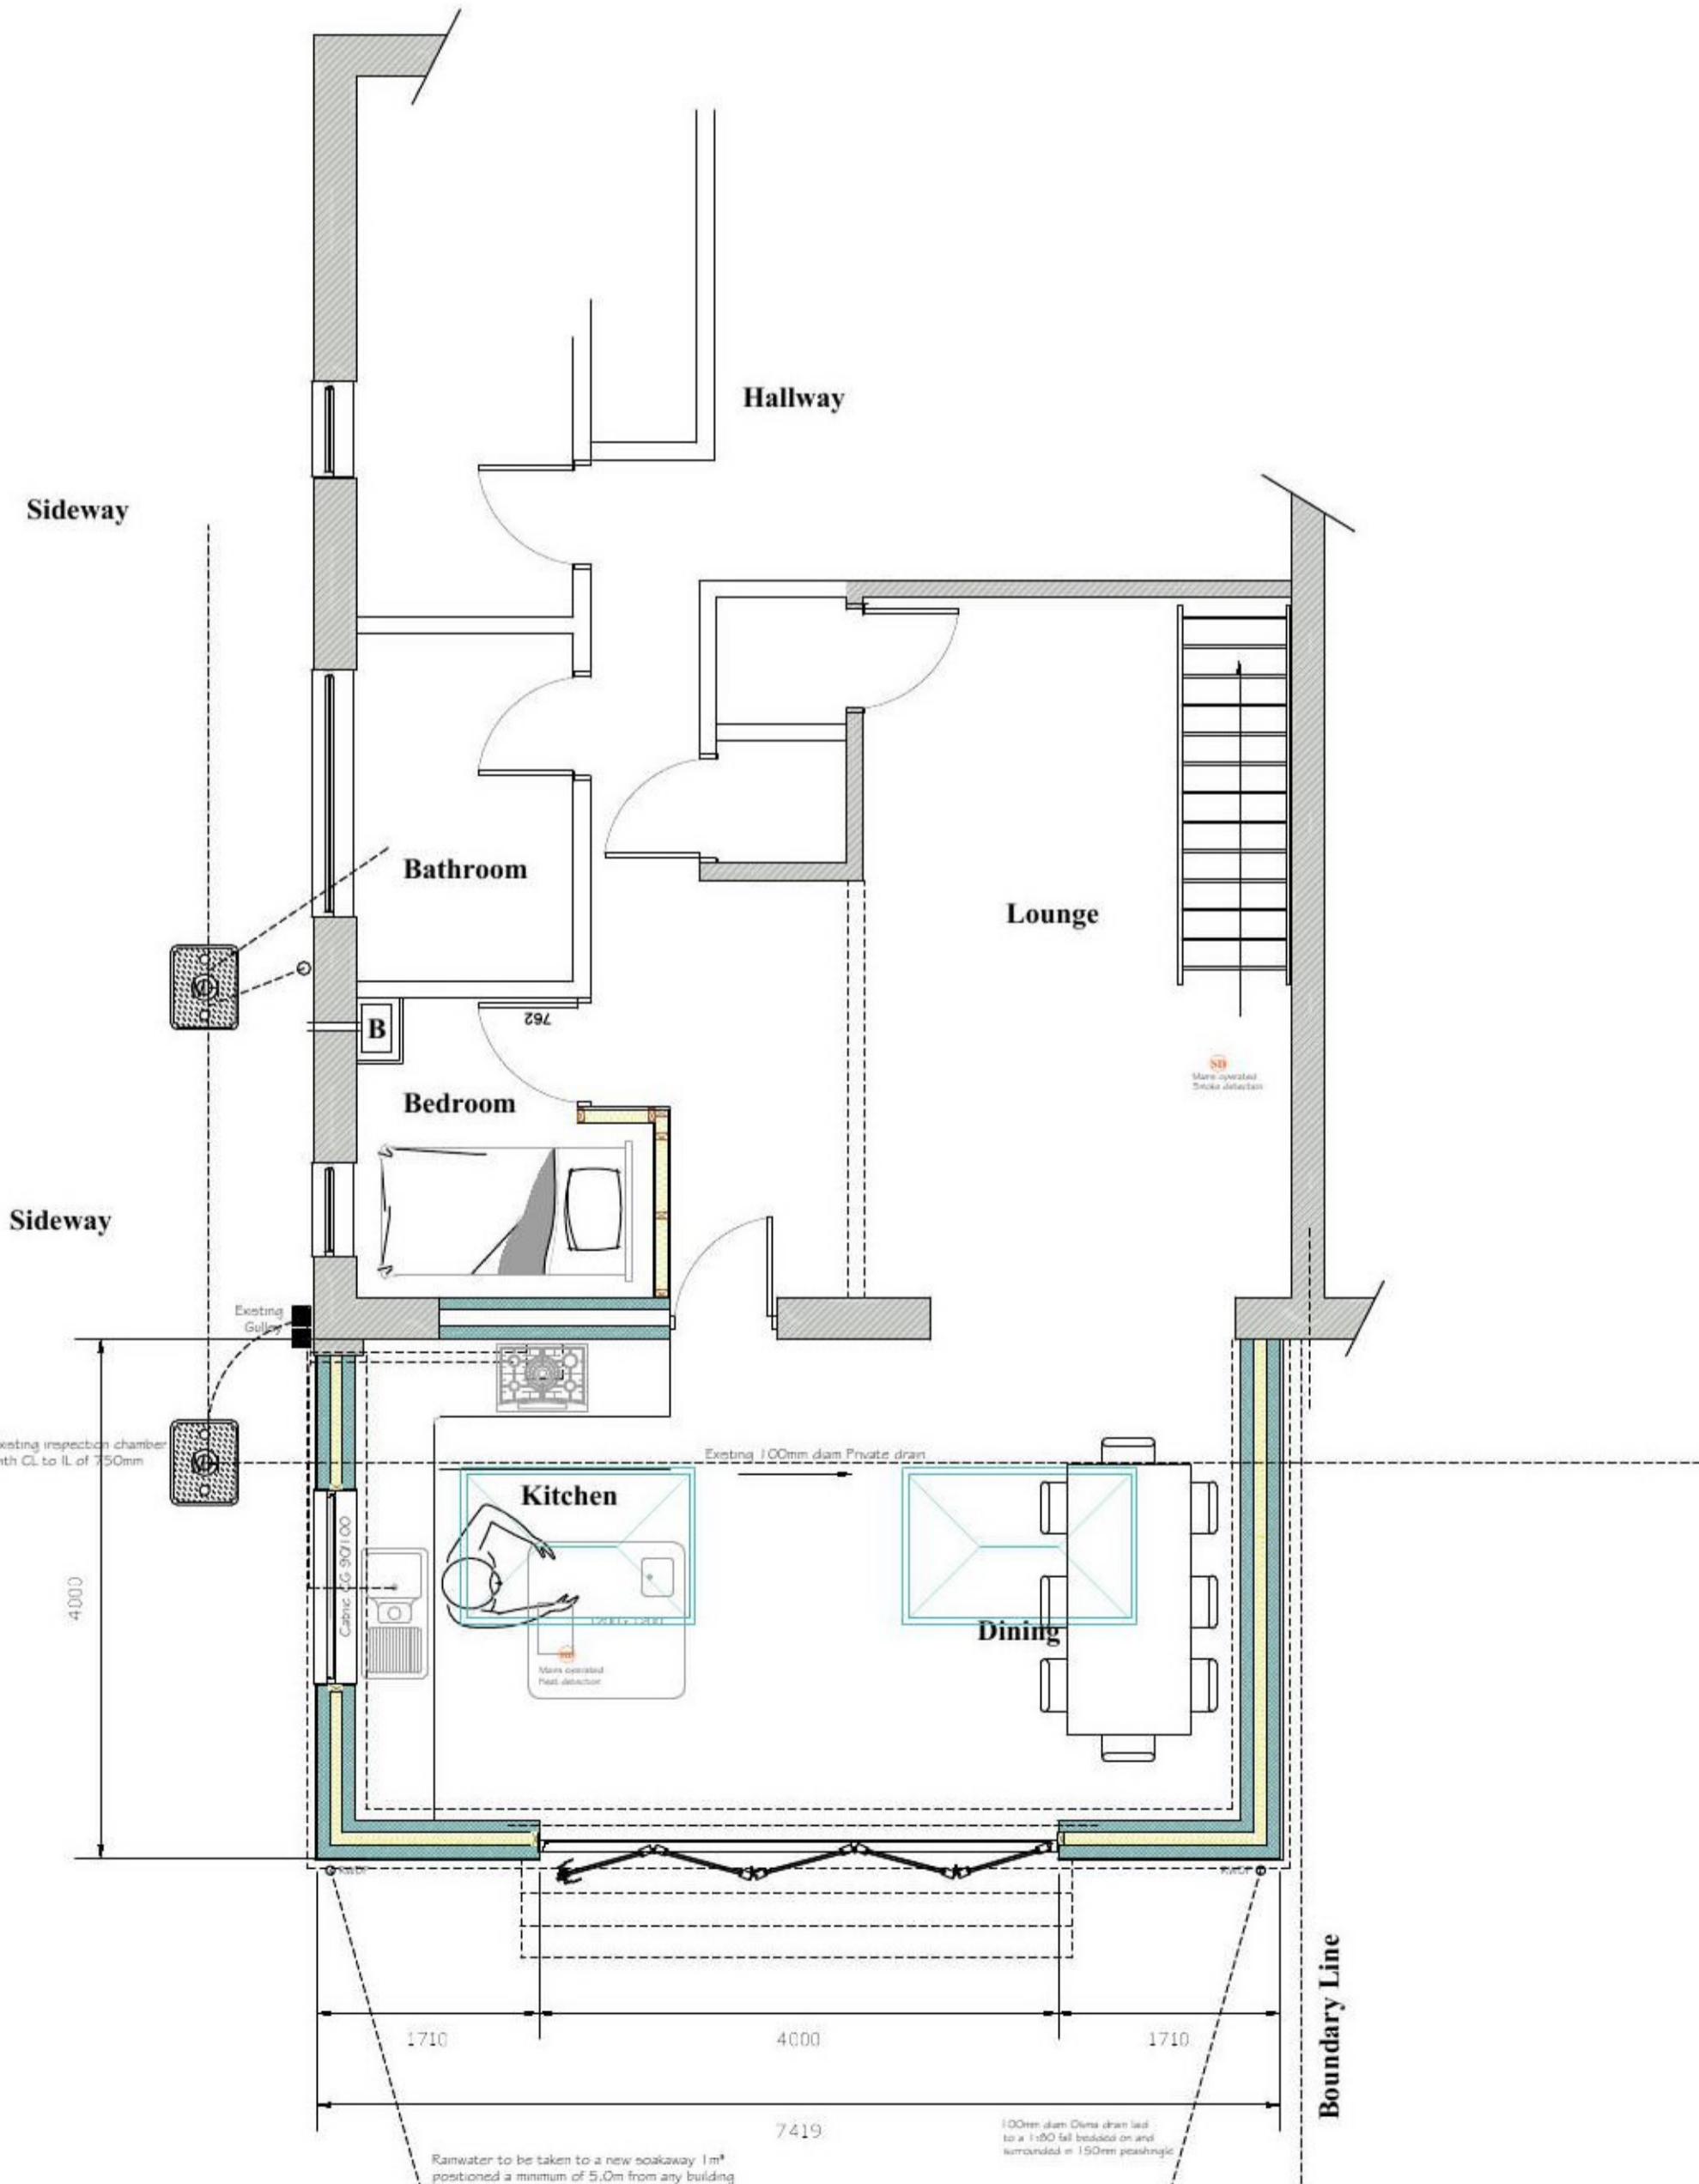

Proposed Ground Floor Plan 1:50

Rev A : Ground Level consistent/ fascia height within 2 metres of boundary confirmed Feb 21

- NOTES:-
1. The Contractor must ensure that the works are carried out in accordance with the stamped Building Control Approved drawings- if in doubt ask
 2. Contractor is responsible for checking all dimensions before making decisions reliant upon them
 3. Any discrepancies to be reported to Architect before work commences and materials ordered.
 4. Any works carried out before Building Regulations Plan certificate Approval is obtained are carried out at your own risk.
 5. Drawings to be read in conjunction with approved structural calculations.
 6. Drawings to be read in conjunction with approved planning drawings and no work is to commence on site until all planning conditions are approved.
 7. If in doubt ask.

CFL

Planning & Building Design Ltd

Clive Long
46 Marine Parade West
Clacton-on-Sea
Essex
CO15 1NB

Project
Proposed Rear Extension
34 Branscombe Way
Kirby Cross
ESSEX

Drawing Title
Planning Drawings
Elevations/Floor Plans

Client
Mr D Akers

Scale	Drawing no.	Status	Date	Revision
As Shown	01	Provisional	Feb 21	A