



0 1 2 3 4 5  
METRES

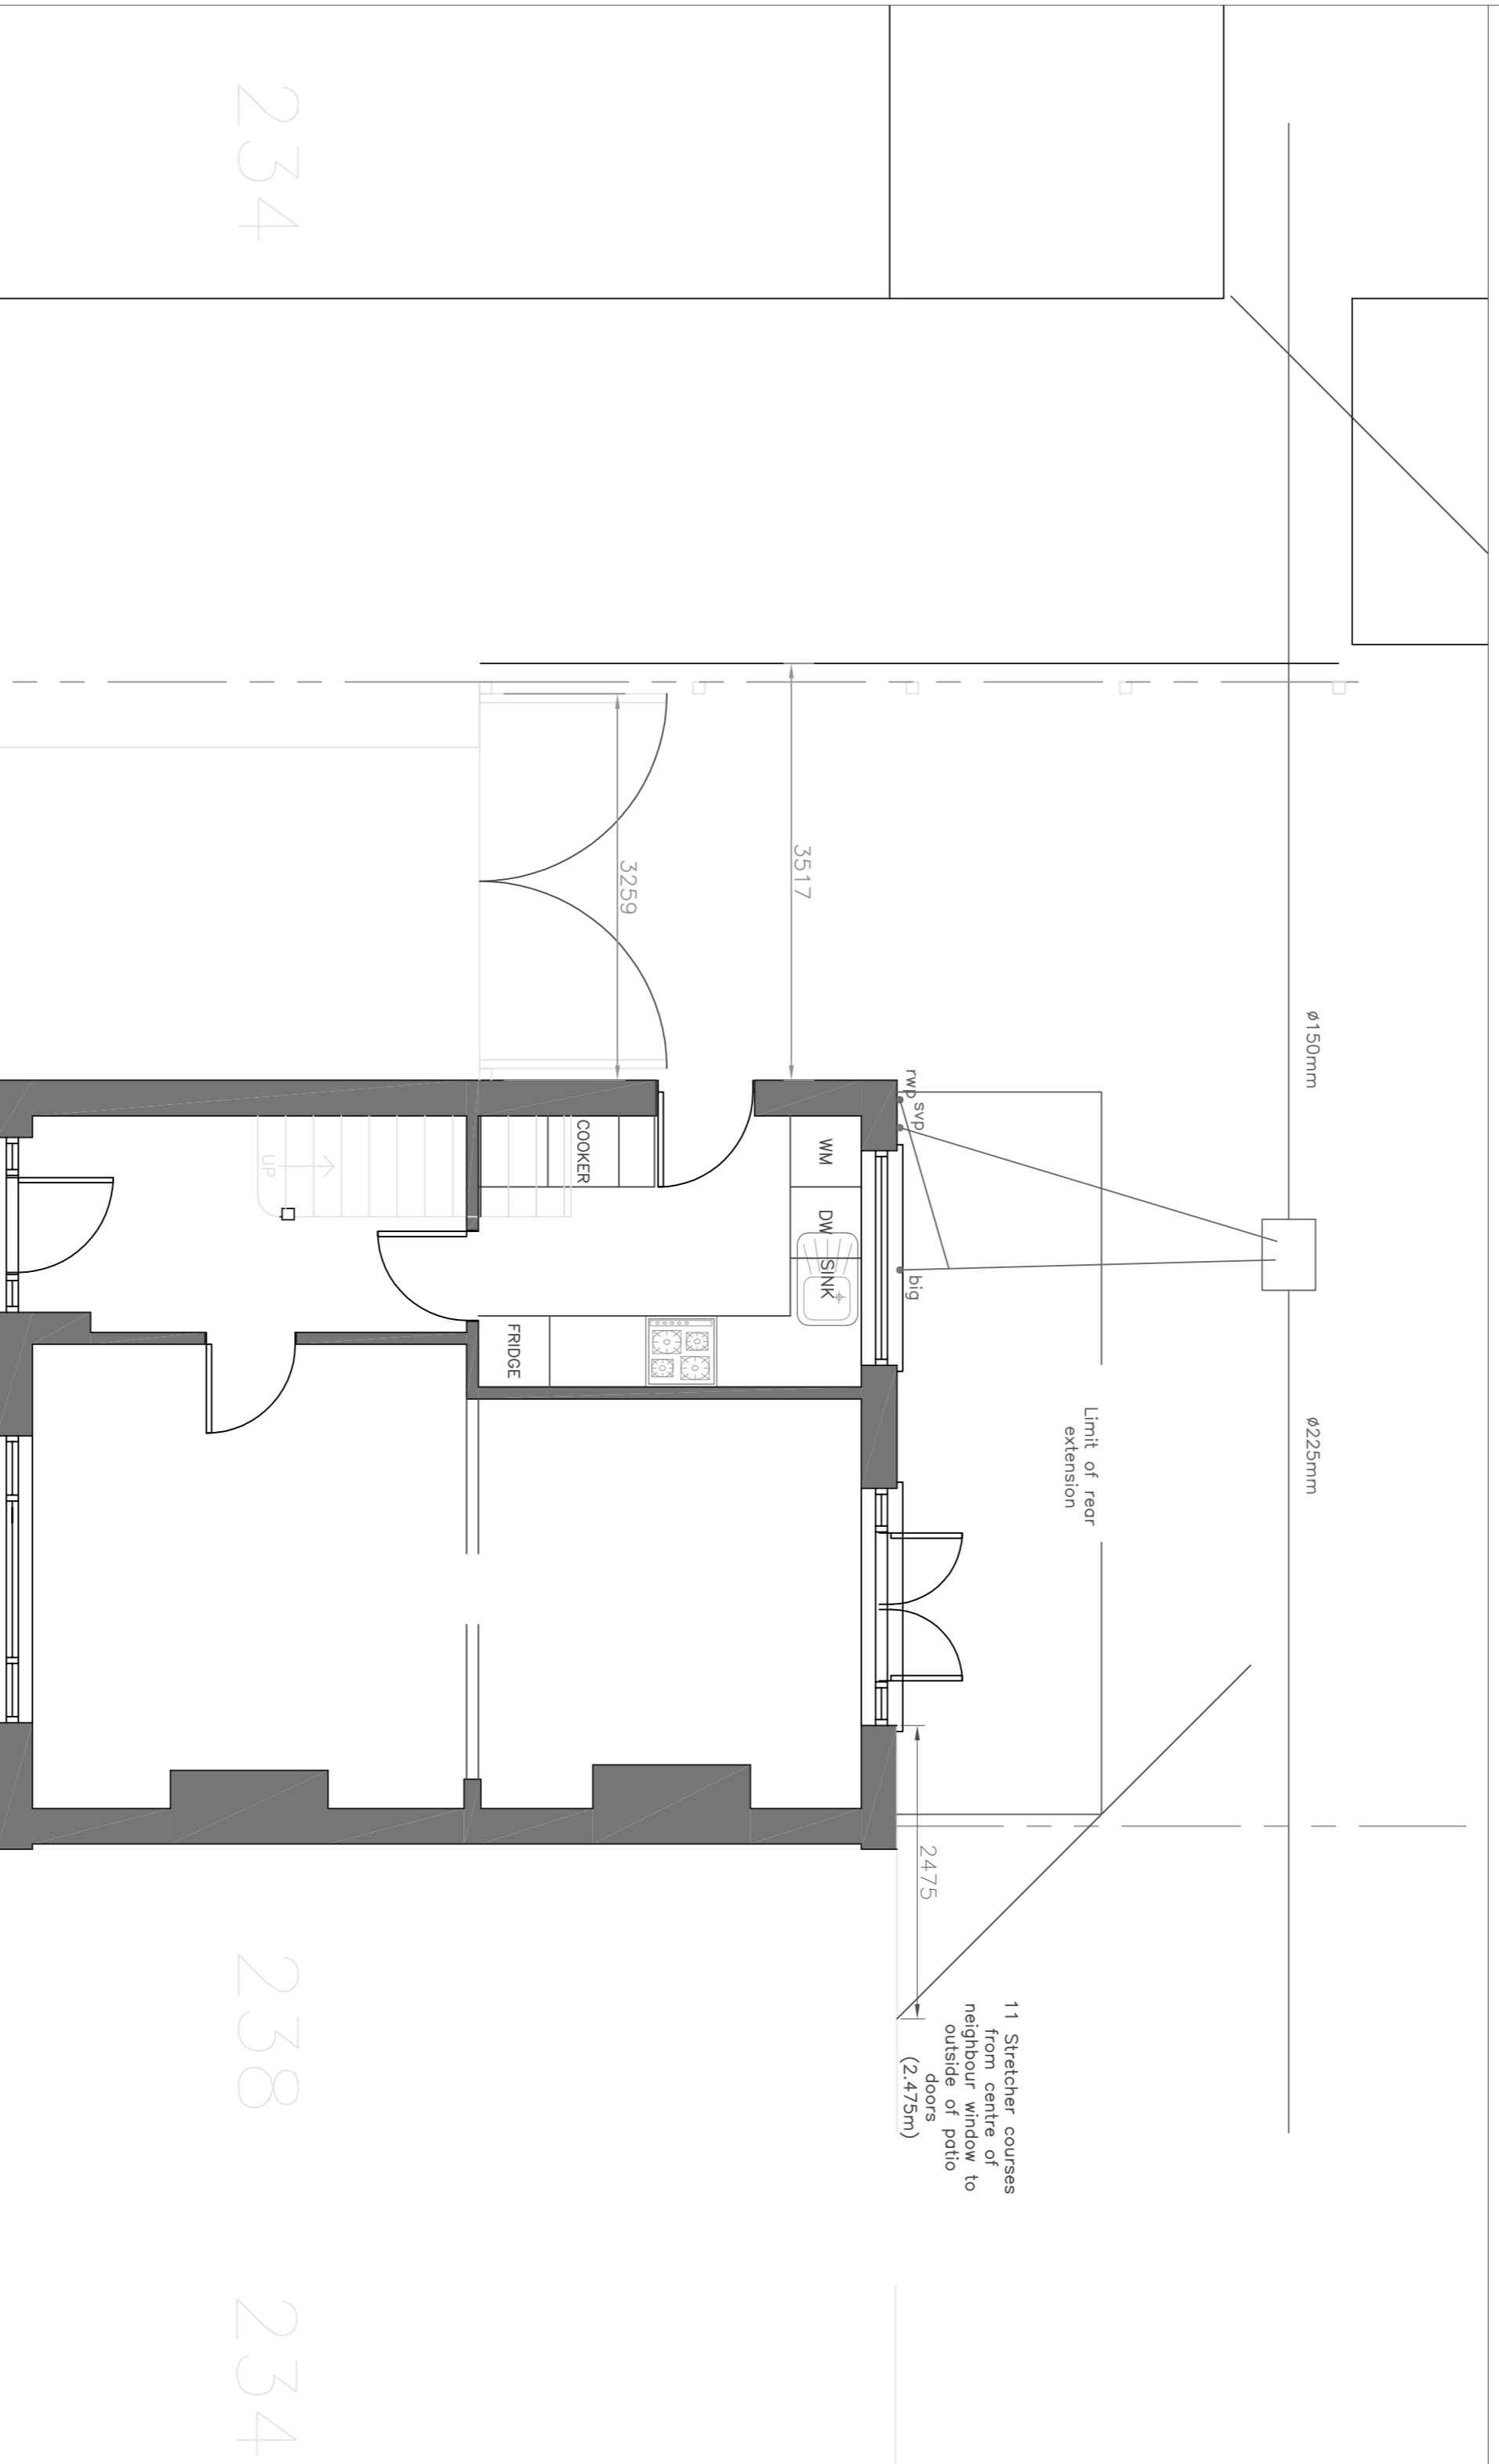

Ground Floor Existing

0 1 2 3 4 5  
METRES

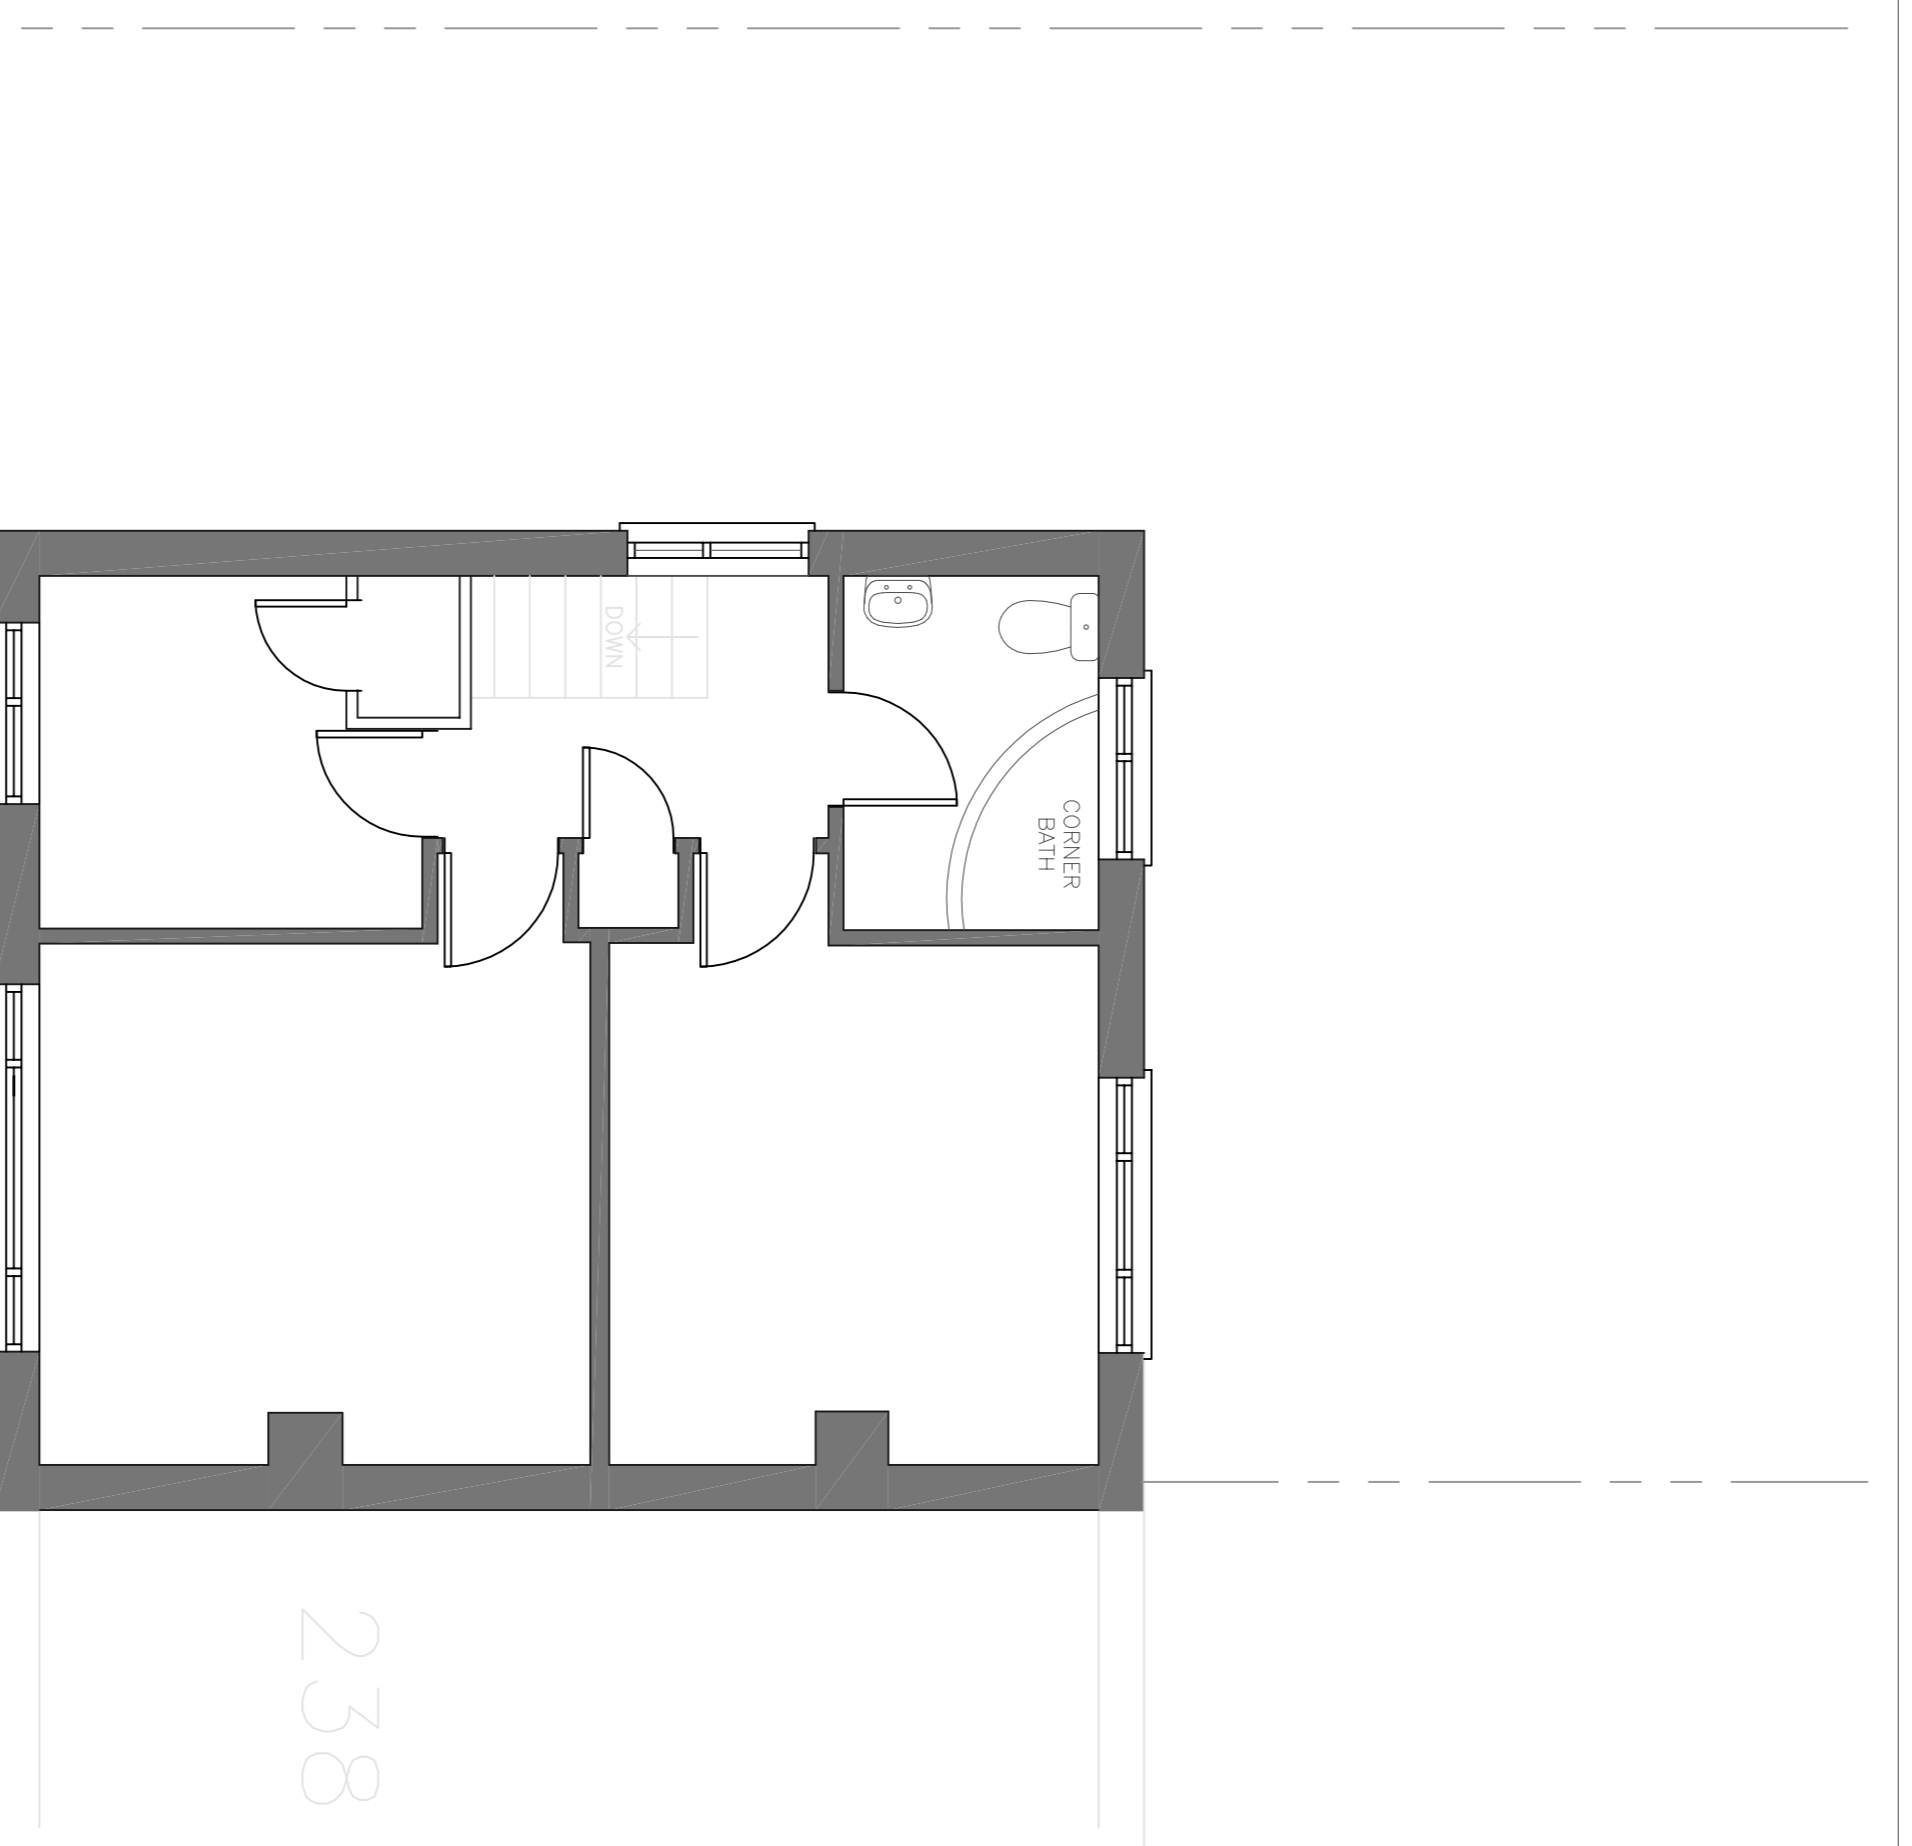

First Floor Existing

A 1

rev	description	date	by	checked
	<b>Parker Associates Limited</b> THE BEECHES CHURCH RD FINGRINGHOE COLCHESTER ESSEX CO5 7BN			
client	Mr & Mrs Spencer 236 Colchester Road Manningtree, CO11 2BT.			
project	Proposed extension 236 Colchester Road Manningtree, CO11 2BT.			
drawing	Existing Floor Plan & Elevations	date	01/21	
scale	1:50 100			
drawing no.	01	rev.	-	