



GARAGE

234

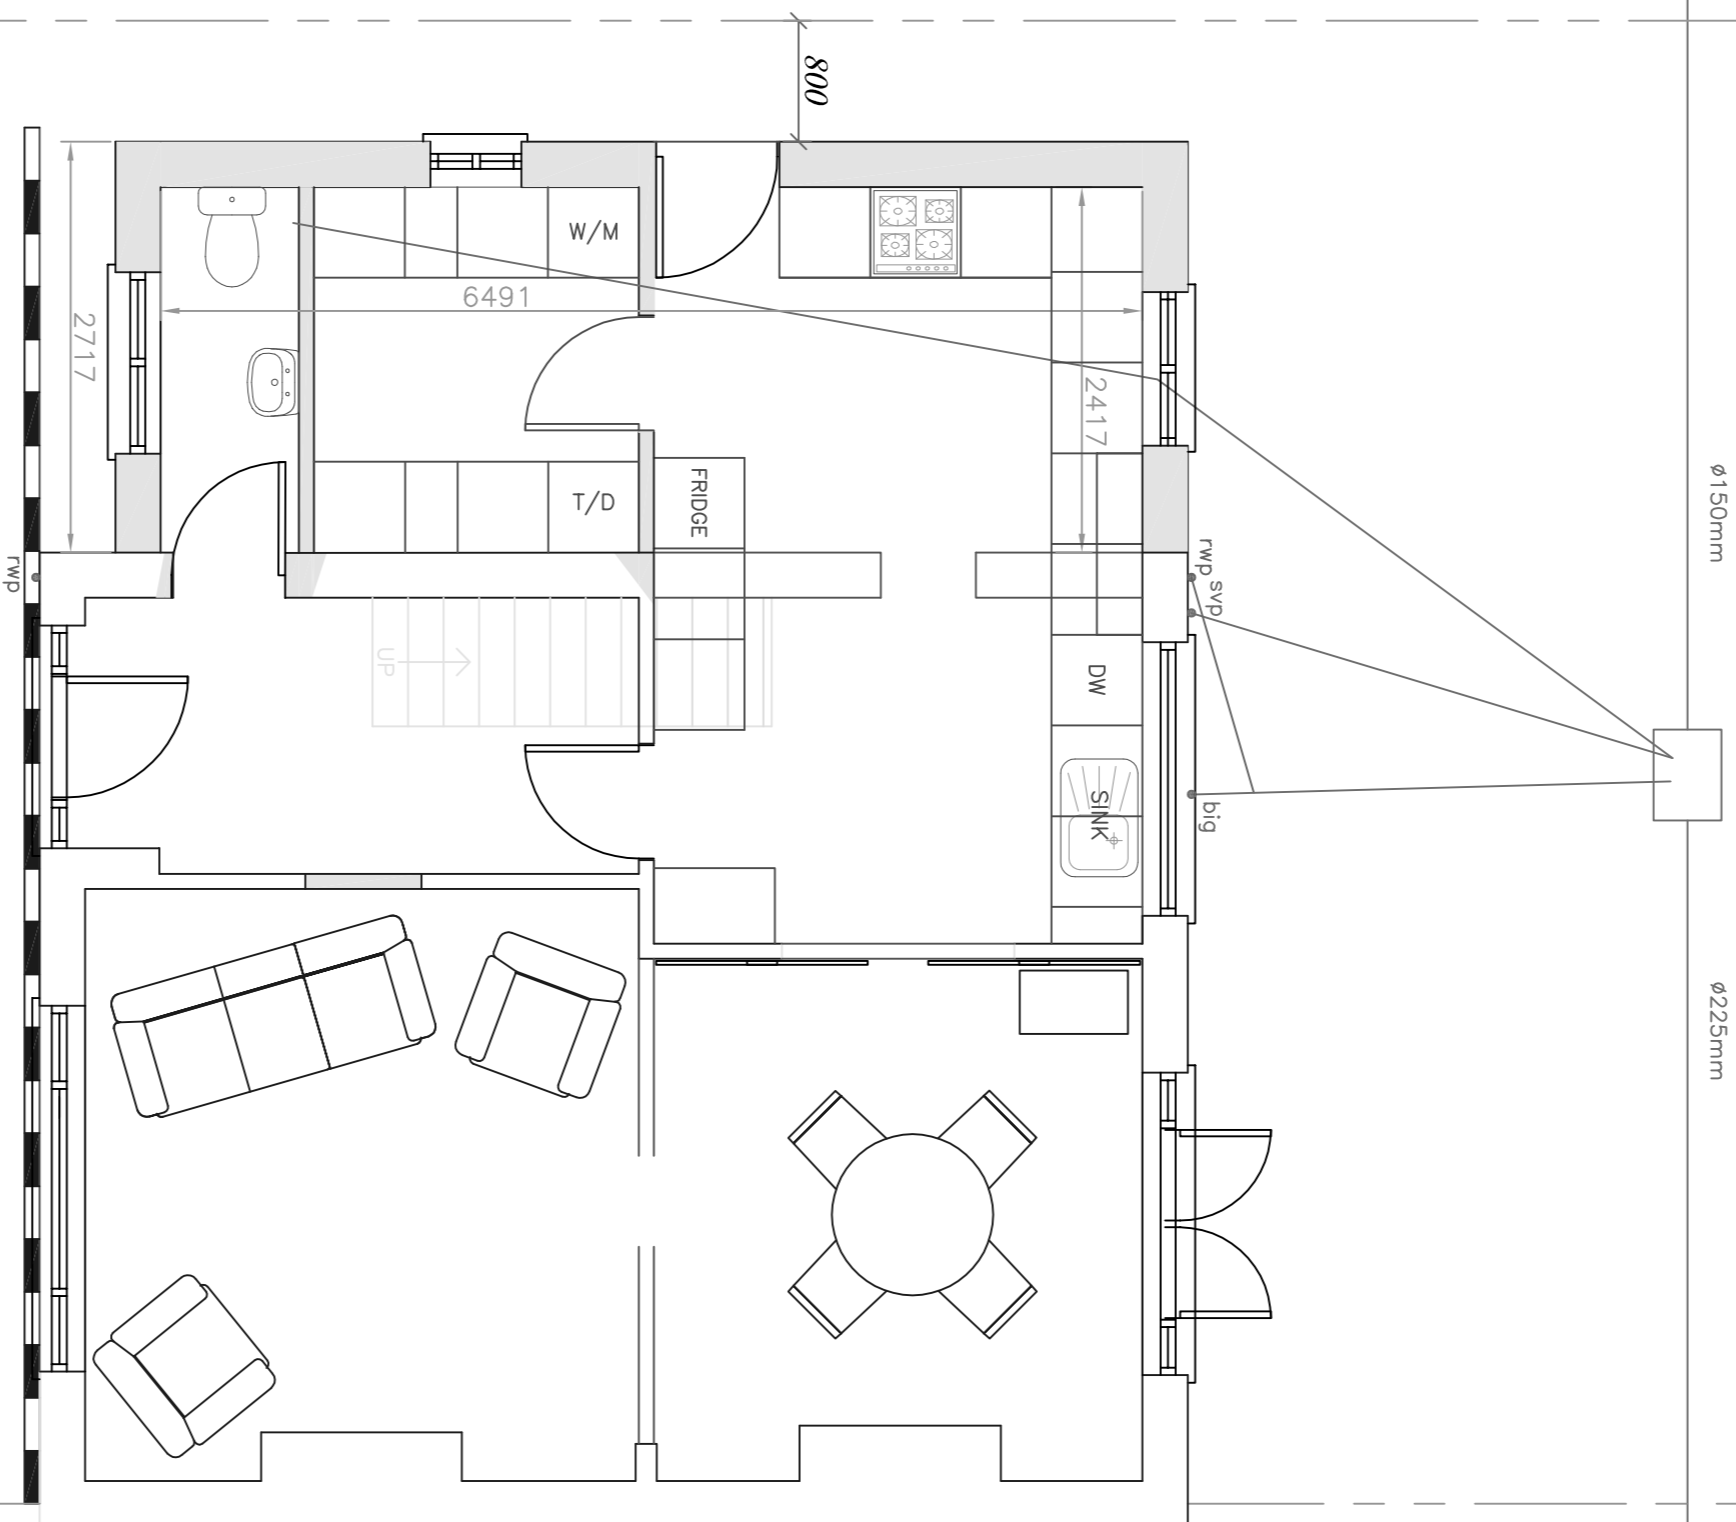

238 234

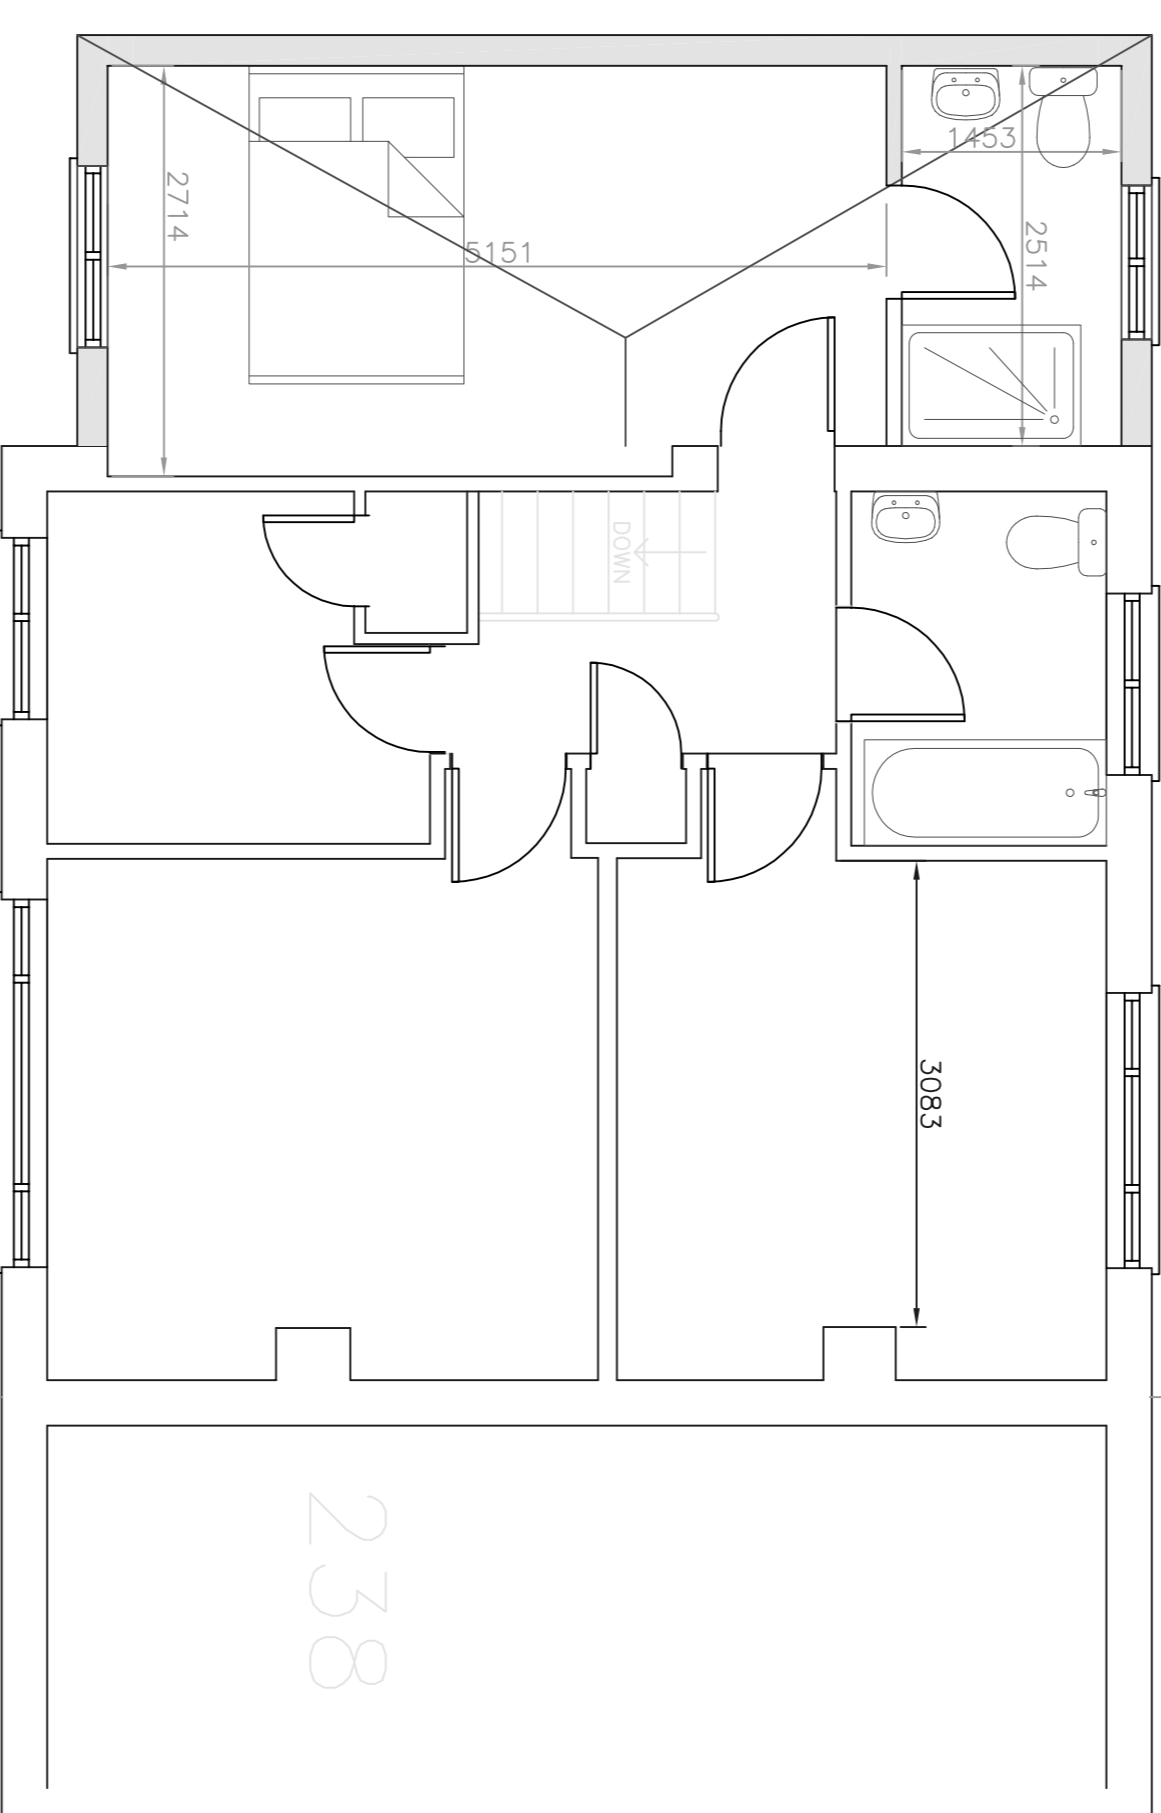

238

A1

Ground Floor Proposed  
1:100

First Floor Proposed  
1:100

rev	description	date	by	checked
	<b>Parker Associates Limited</b> THE BEECHES CHURCH RD FINGRINGHOE COLCHESTER ESSEX CO5 7BN			
	<b>client</b> Mr & Mrs Spencer 236 Colchester Road Manningtree, CO11 2BT.			
	<b>project</b> Proposed extension 236 Colchester Road Manningtree, CO11 2BT.			
	<b>drawing</b> Proposed Floor Plan			
	<b>scale</b> 1:50		<b>date</b> 01/21	
	<b>drawing no.</b> 02		<b>rev.</b> -	