



Proposed Extension - 11 Woburn Drive, Halesowen. B62 8TG



Existing Rear Elevation

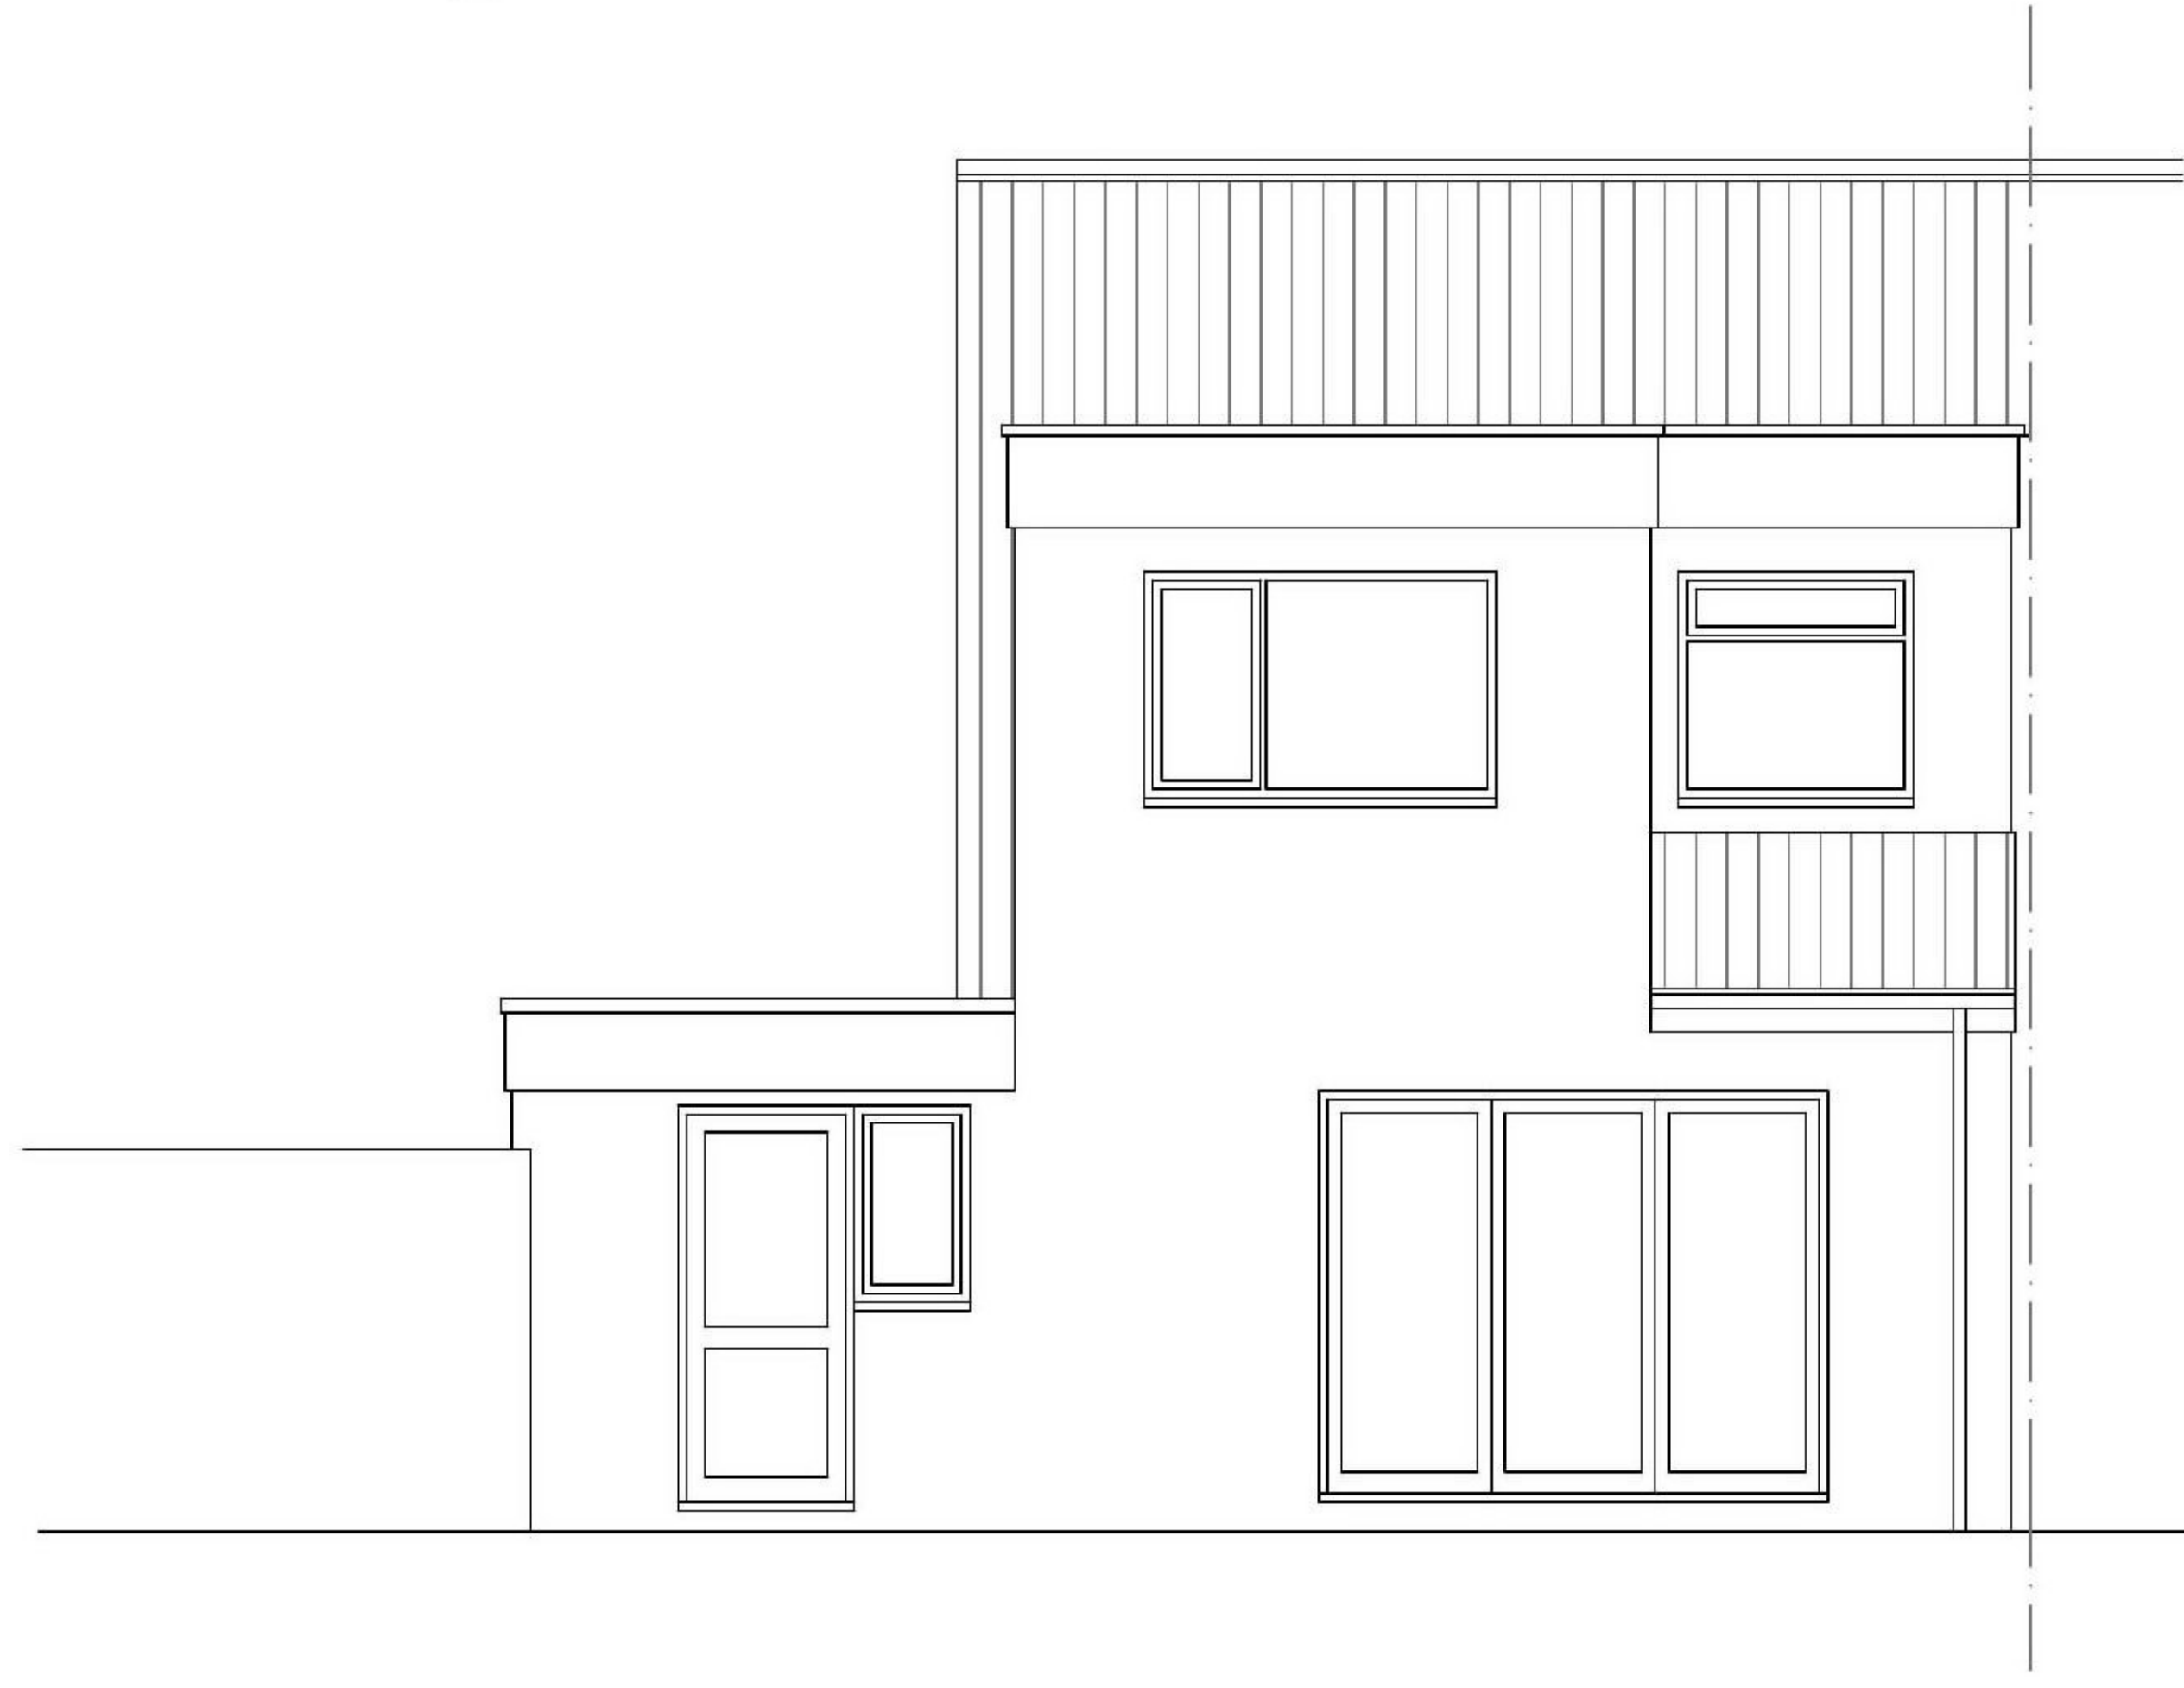


Proposed Rear Elevation

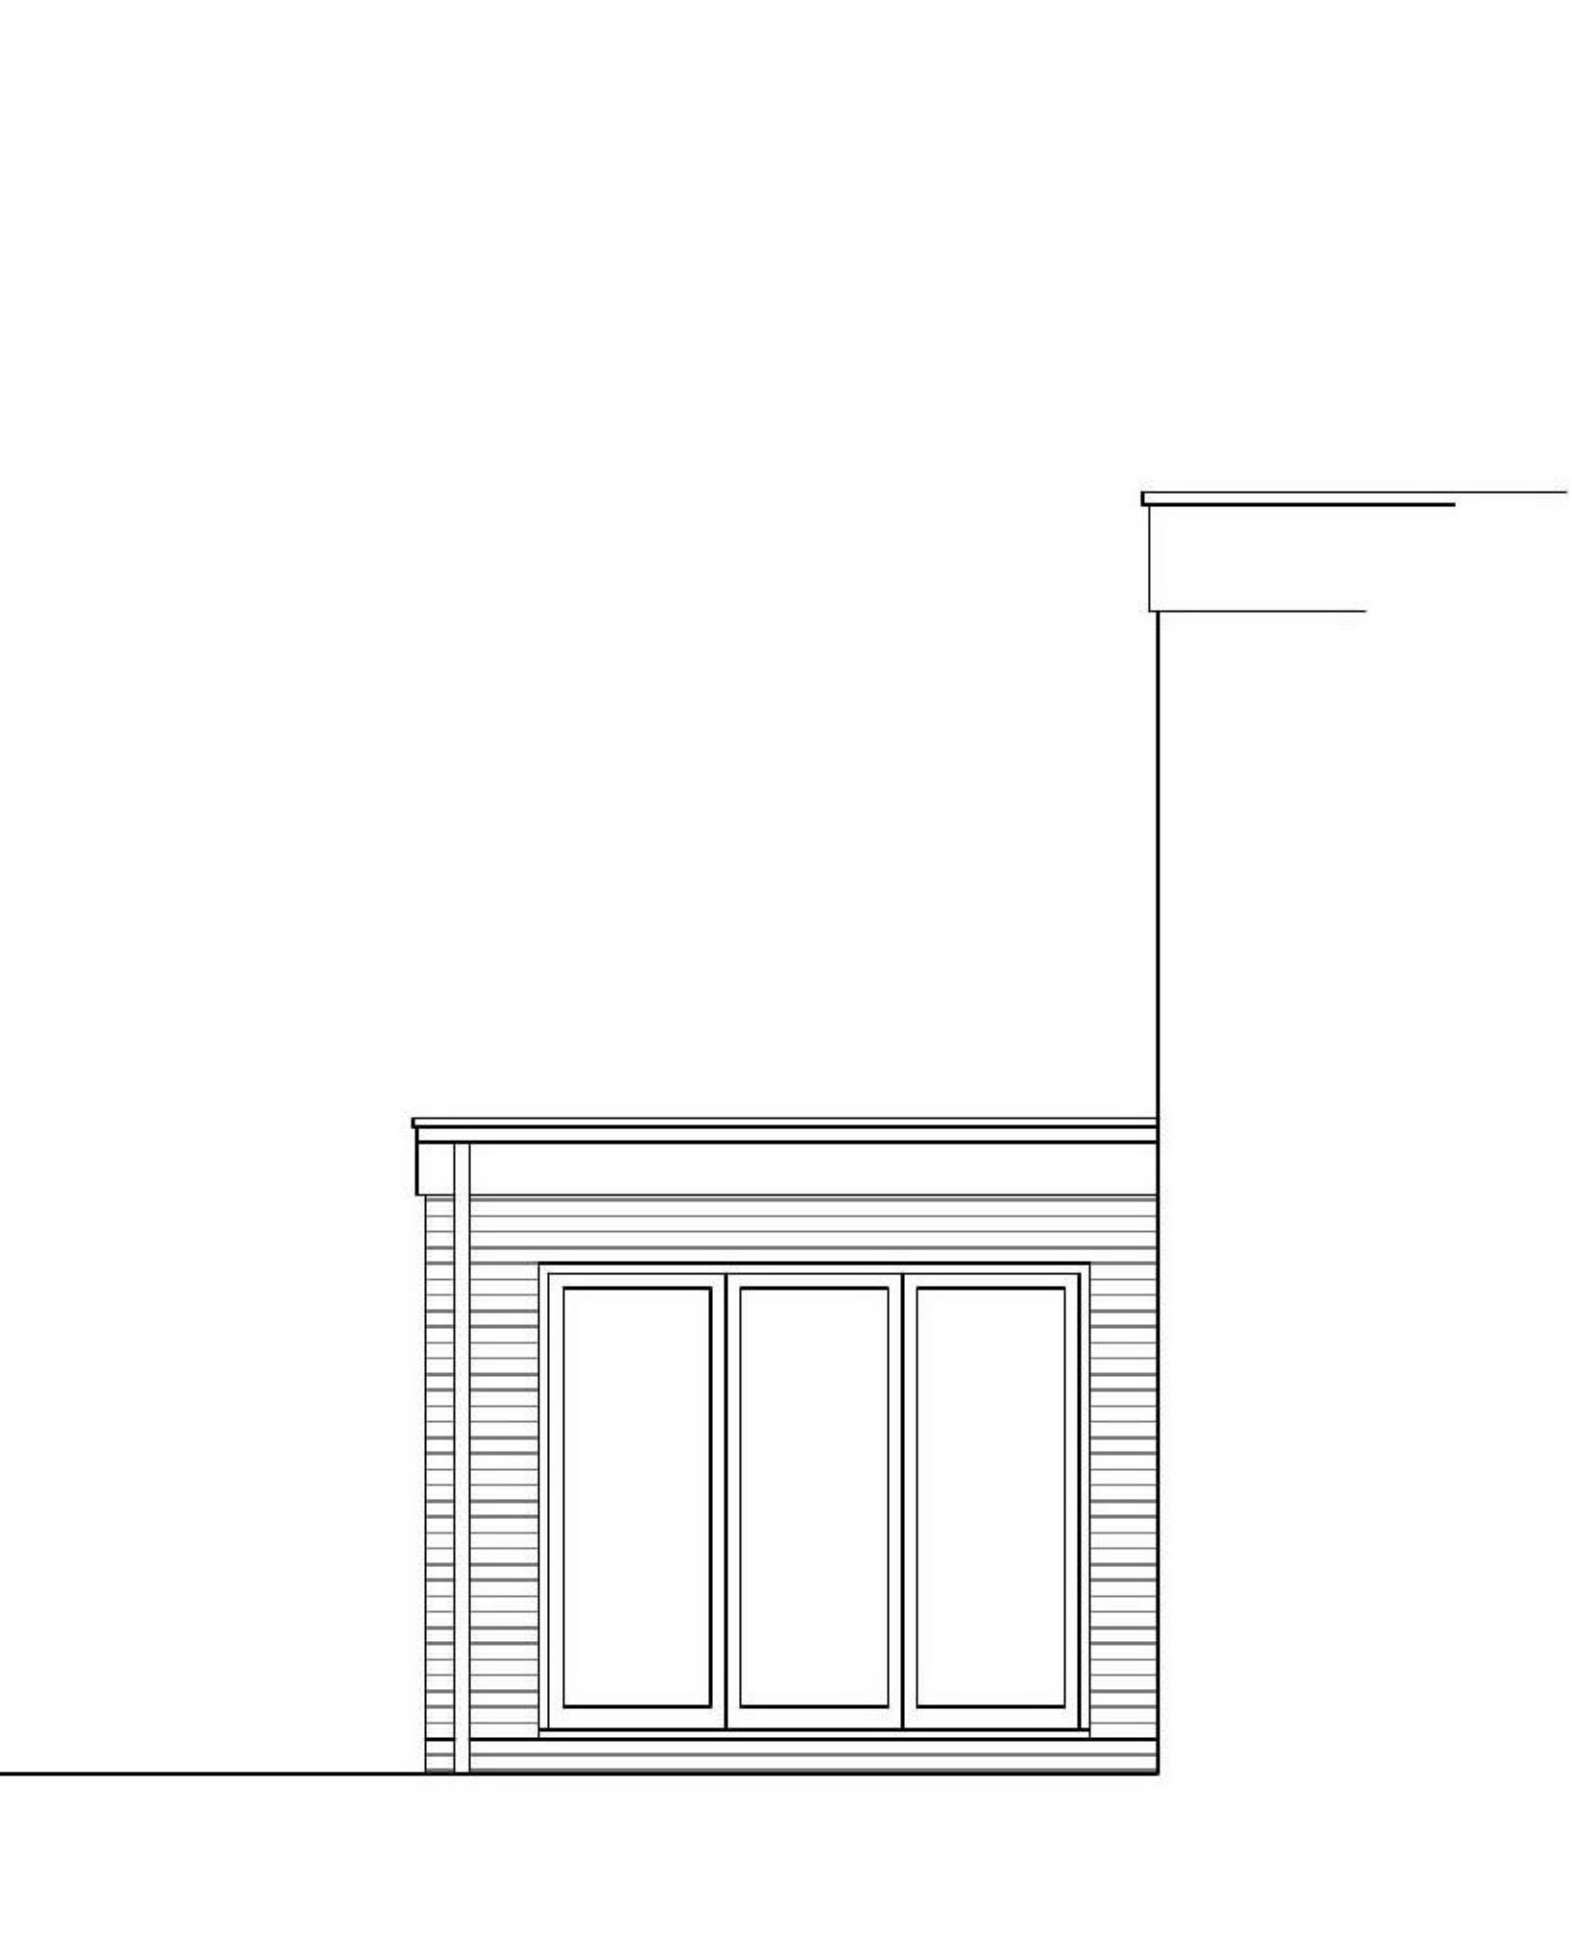


Proposed Side Elevation

Existing

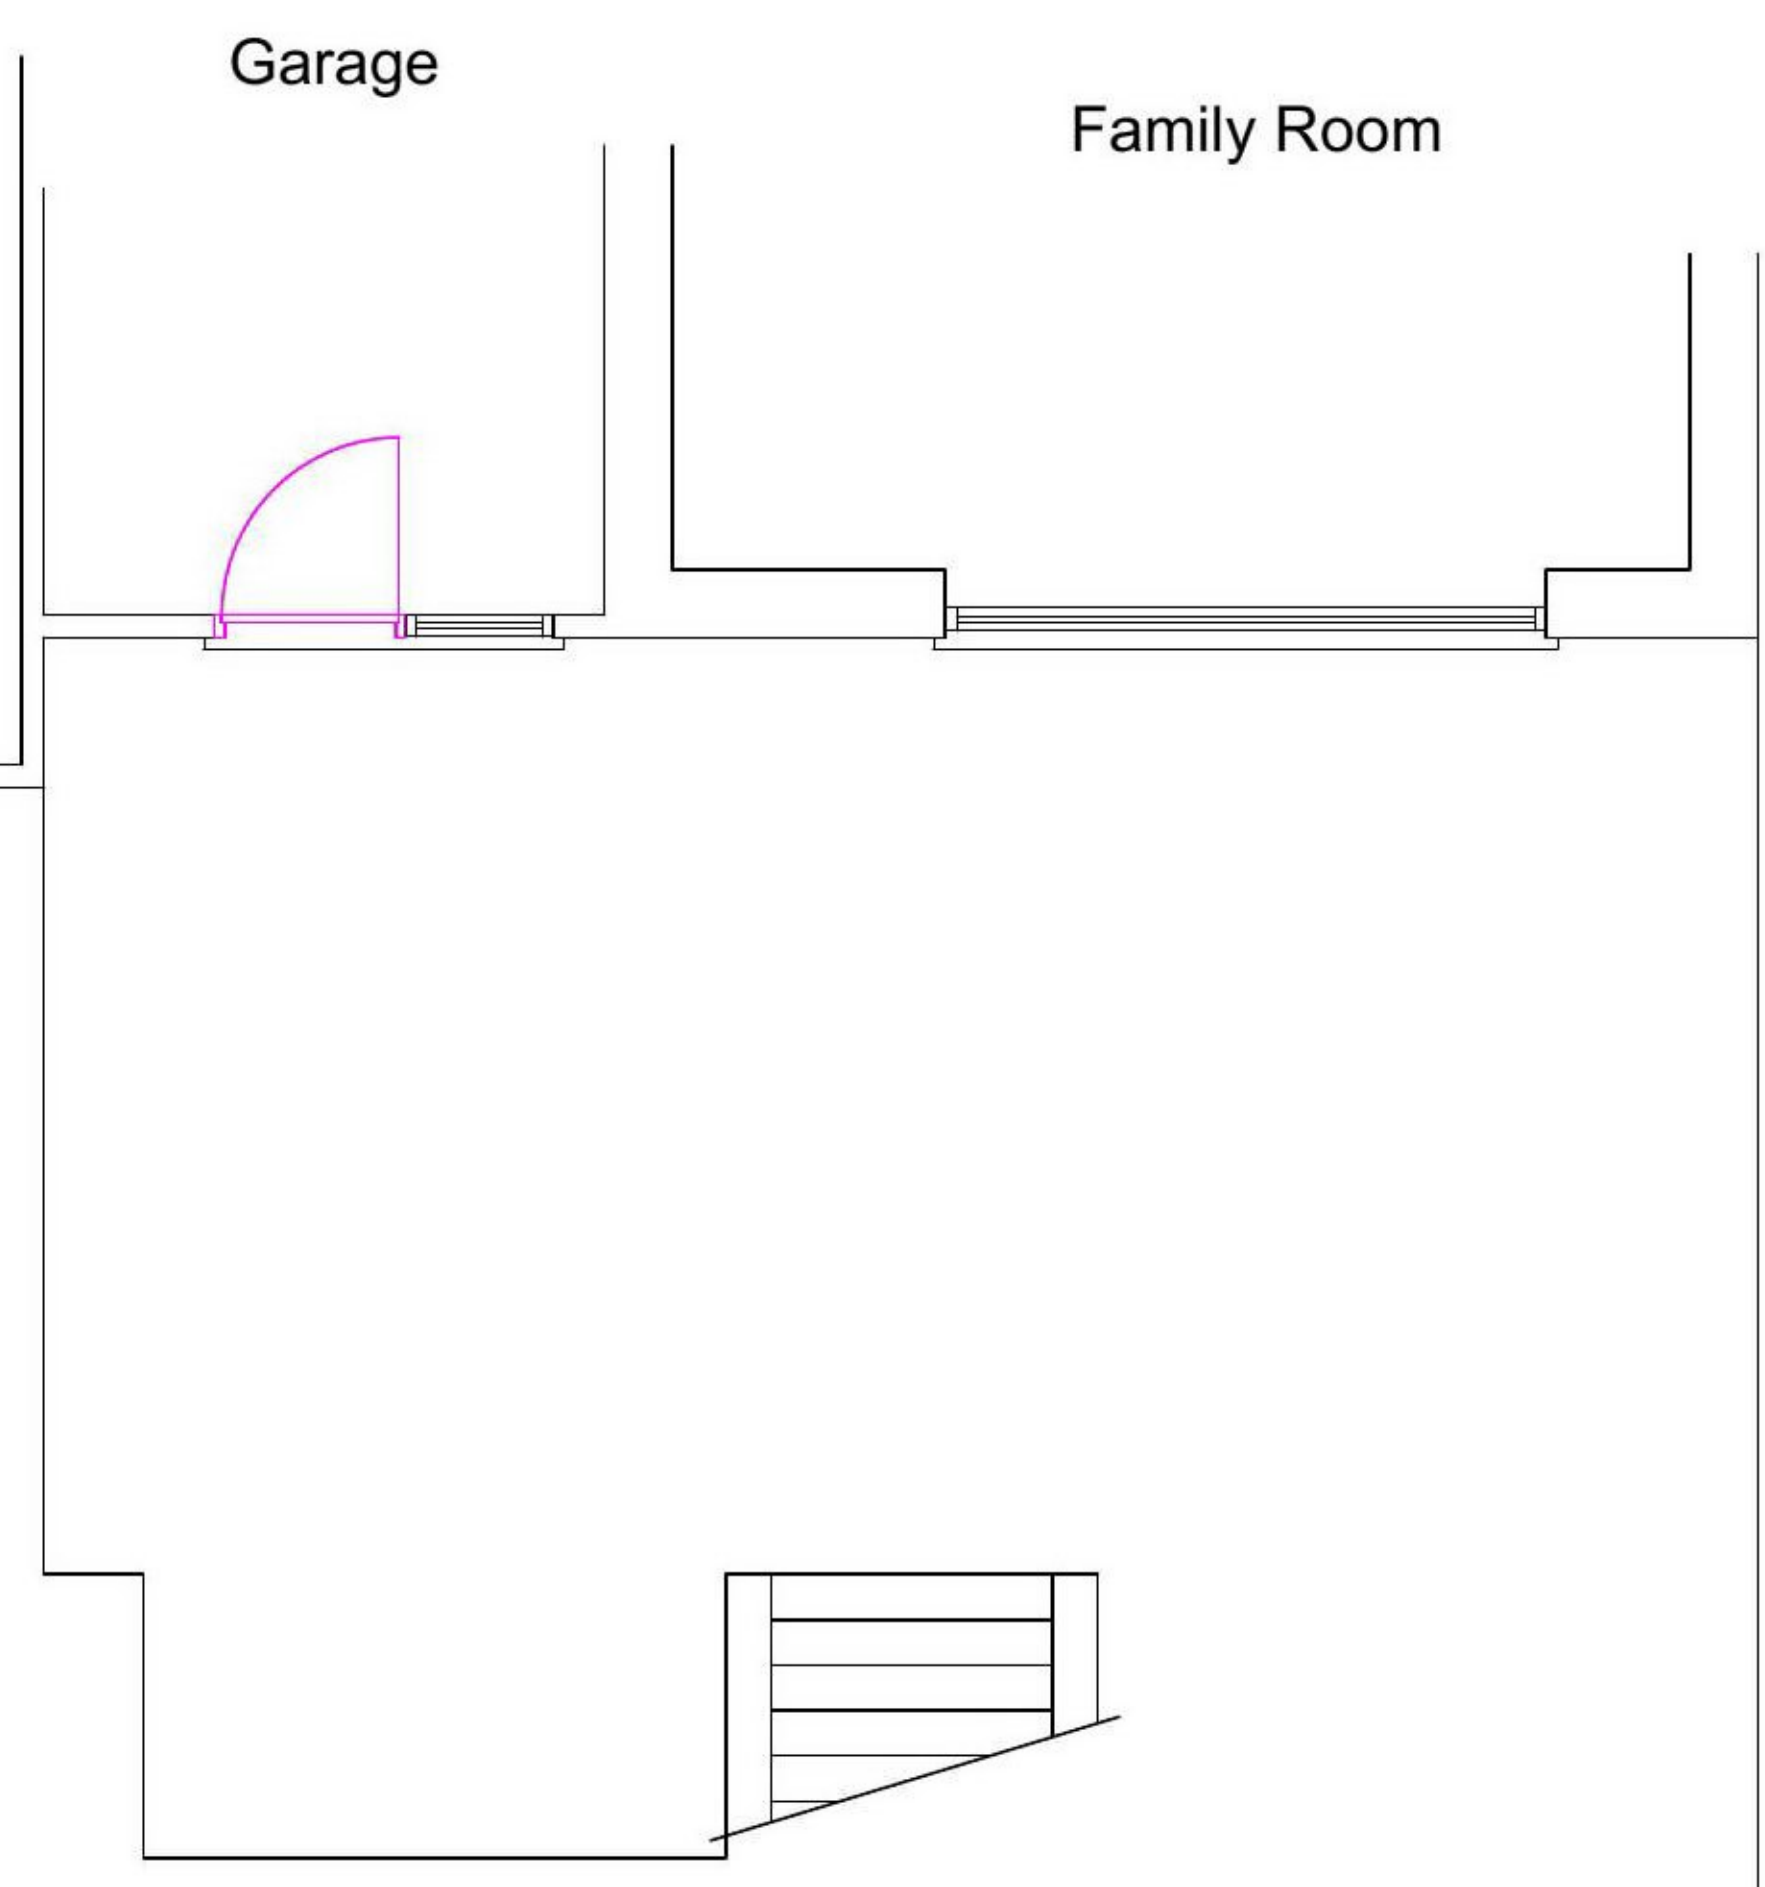


Existing Floor Plan

Proposed

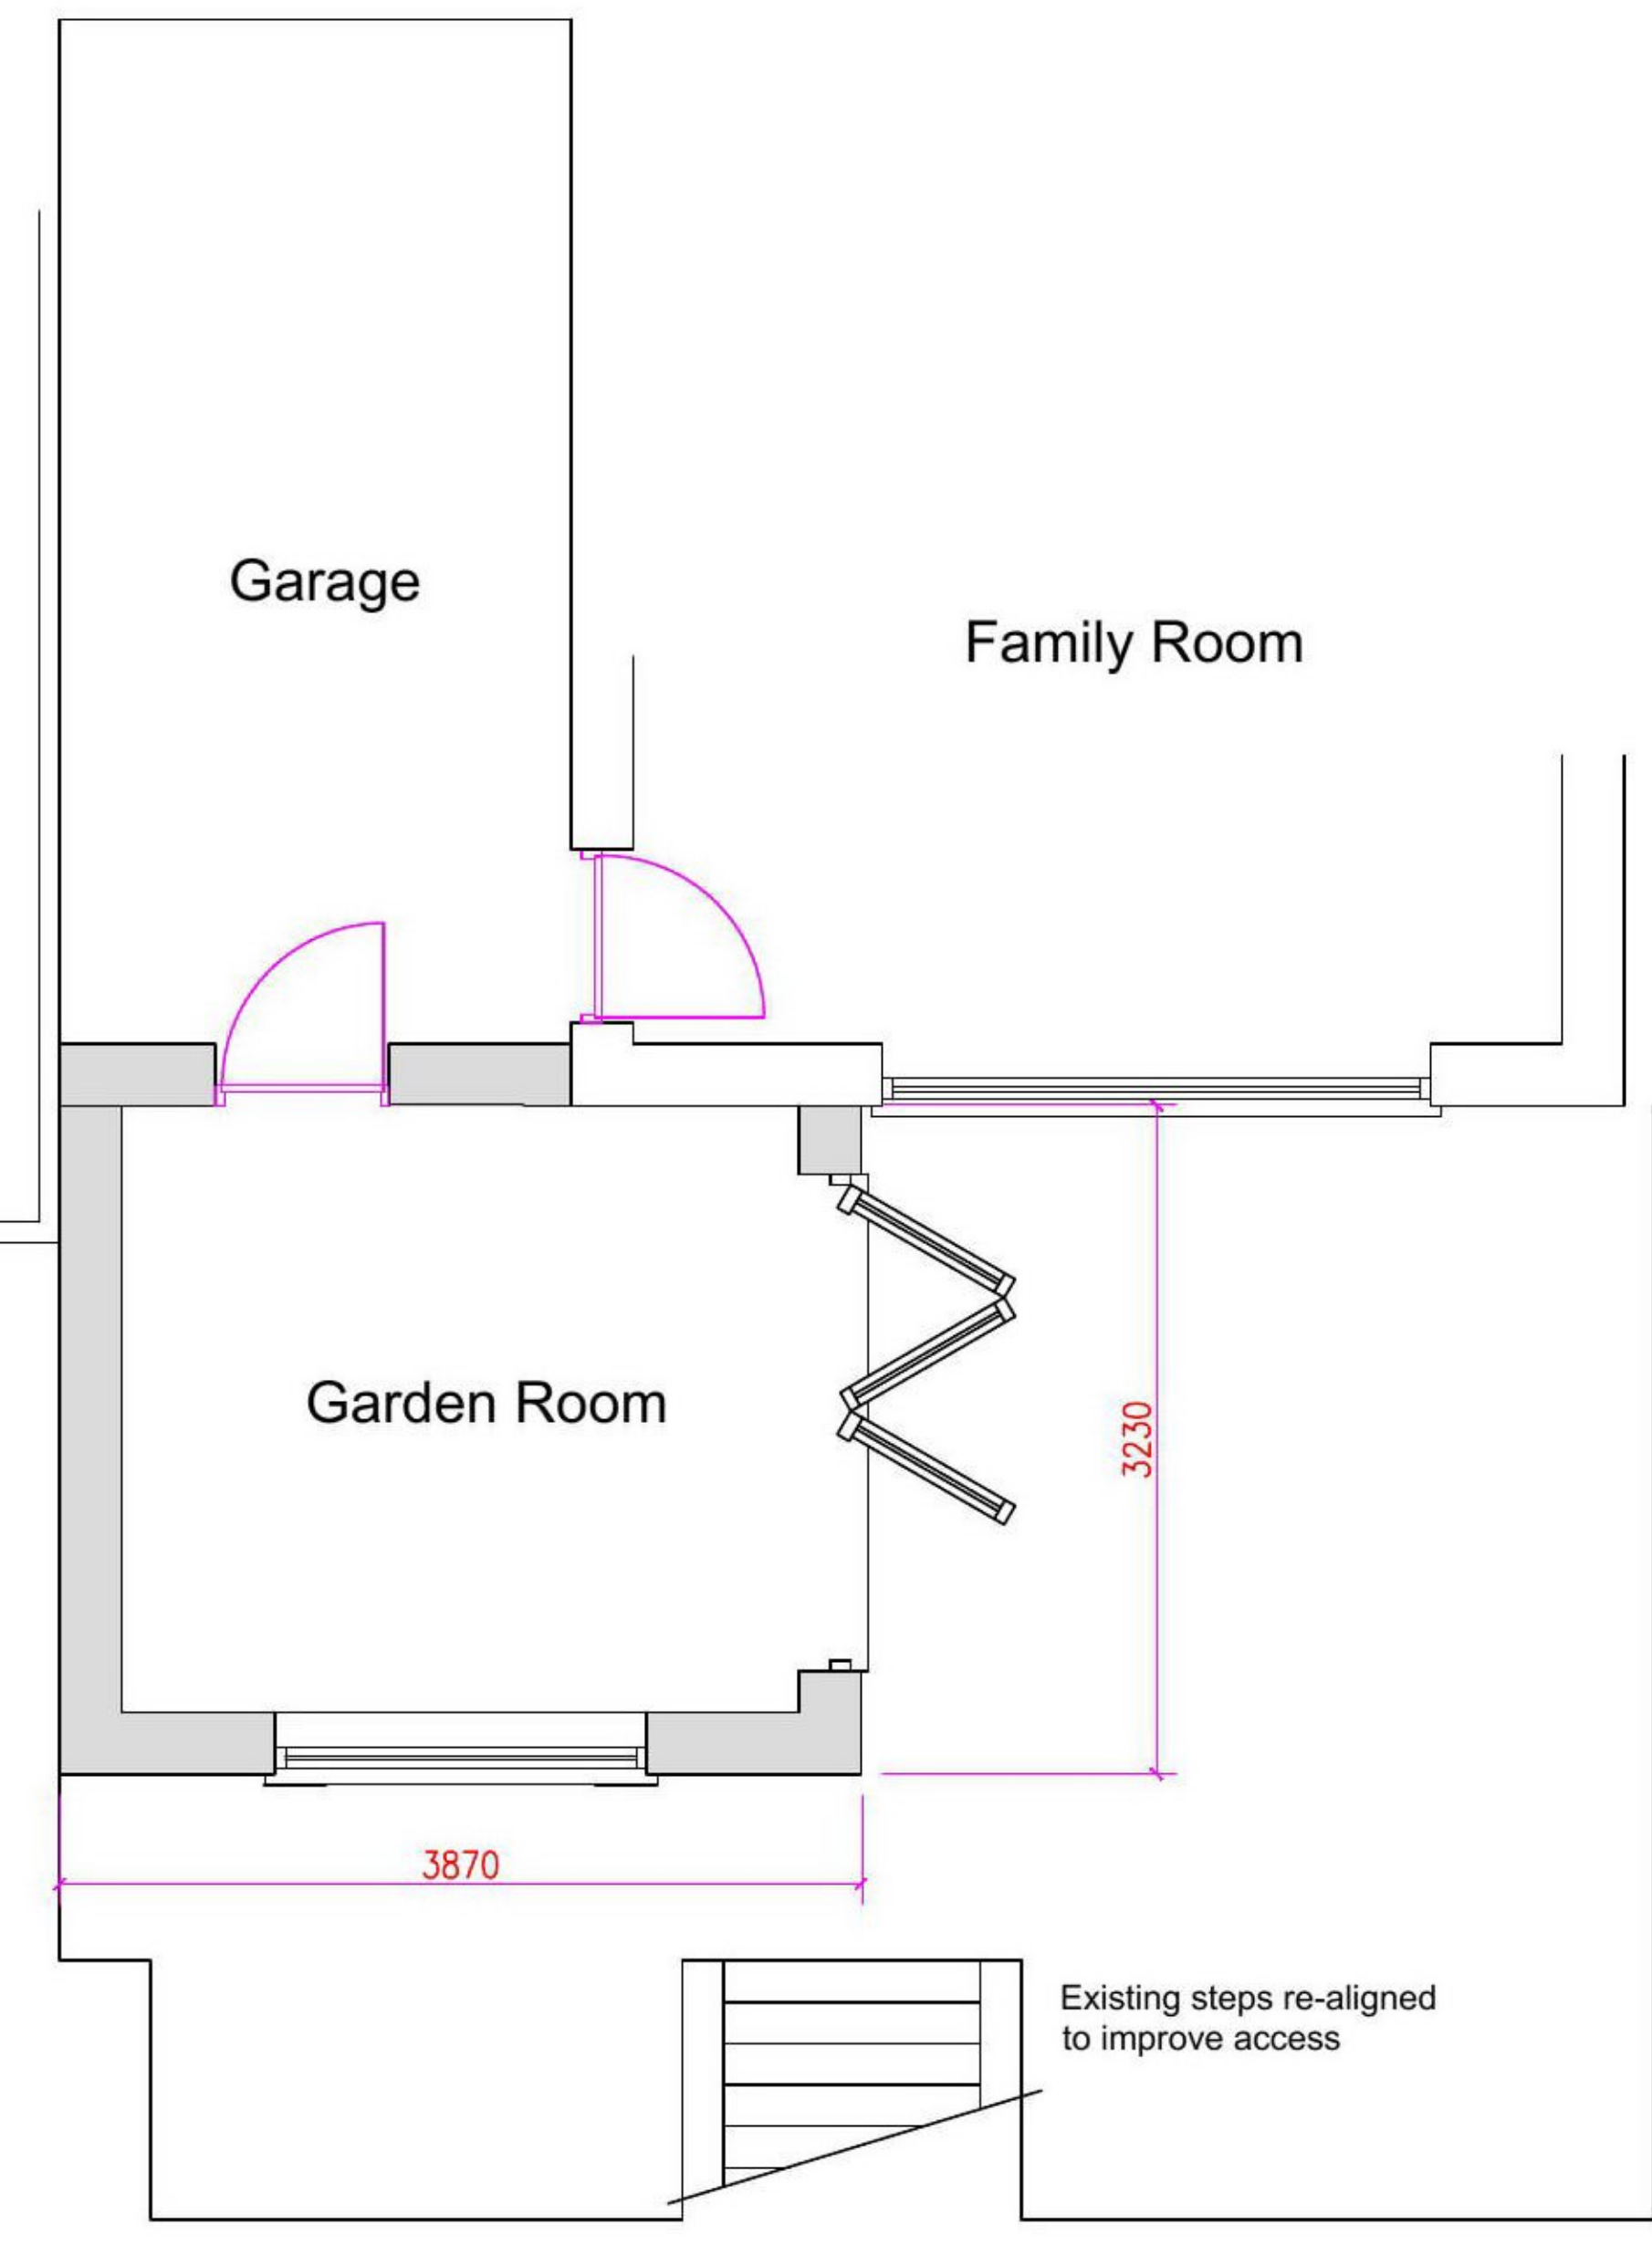

Proposed Floor Plan

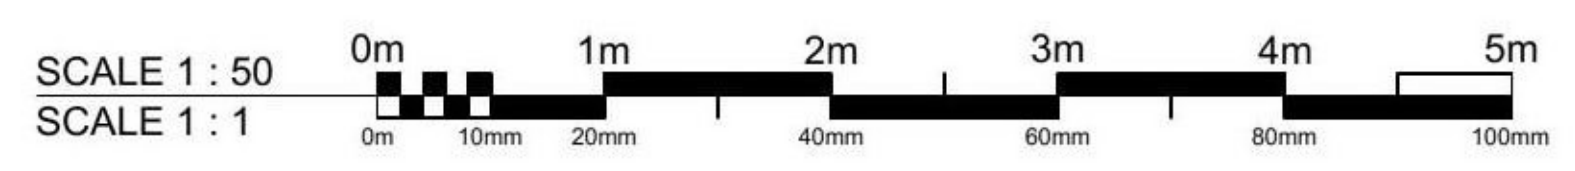

SKETCH PROPOSALS

PRELIMINARY

A	Feb. 2021	To Clients Req's.
-	Date.	Revisions.

Proposed Extension,
11 Woburn Close,
Halesowen.
B62 8TG

FIGURED DIMENSIONS ONLY TO BE TAKEN FROM THIS DRAWING. © Copyright

Scale:	Job No.	Dwg No.	Rev.
1:50	1571-01		A
ARF/ JK Dwn.			Date. Jan. 2021

HALAS
P B C
173 Lower High Street,
Stourbridge,
West Midlands,
DY8 1TG

ARCHITECTURAL/BUILDING
DESIGN CONSULTANTS

Office: [REDACTED]
E-mail: [REDACTED] www.halaspbc.co.uk