

FRONT ELEVATION

SIDE ELEVATION

REAR ELEVATION


SIDE ELEVATION

KEY

- Ceiling Heights
 - Walls to be Removed
 - Existing Walls
 - Proposed Walls
 - Curtain Walling
 - Electric Vehicle Charge Point
 - No Access
 - Application for rear single storey has been approved under 2018/03680/PA.
- Applicant is aware that the Prior Approval/Permitted Development application should be built prior to the current application scheme

MATERIALS

- Face Brick
- Render
- Tiles

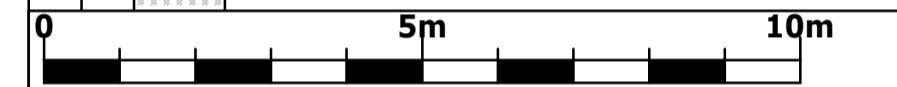

SCALE 1:100 @ A1


NOTE

DISCLAIMER
This drawing was prepared for the Client, Project & Site stated above and for the purposes set out in the Project Particulars. Lapworth Architects Ltd accepts no responsibility whatsoever should the drawing be used by any other person, on any other site or for any other purpose than those stated. This drawing is to be read in conjunction with all relevant drawings and specifications.


All works must conform to NBS Specifications, manufacturers recommendations, British Standards, Codes of Practice, Local Authority regulations and to the satisfaction of the owners and Lapworth Architects. Please note that if drawings conflict with any of these documents/bodies, contractor is to advise Lapworth Architects.

All measurements are to be checked on site and any discrepancies reported to Lapworth Architects Ltd.

COPYRIGHT
Confidential copyright Lapworth Architects under berne & universal copyright convention. Information contained within this drawing is the sole copyright of Lapworth Architects and is not to be reproduced without their express permission. This document must not be copied without written permission and the contents must not be imparted to a third party nor be used for any unauthorised purpose.

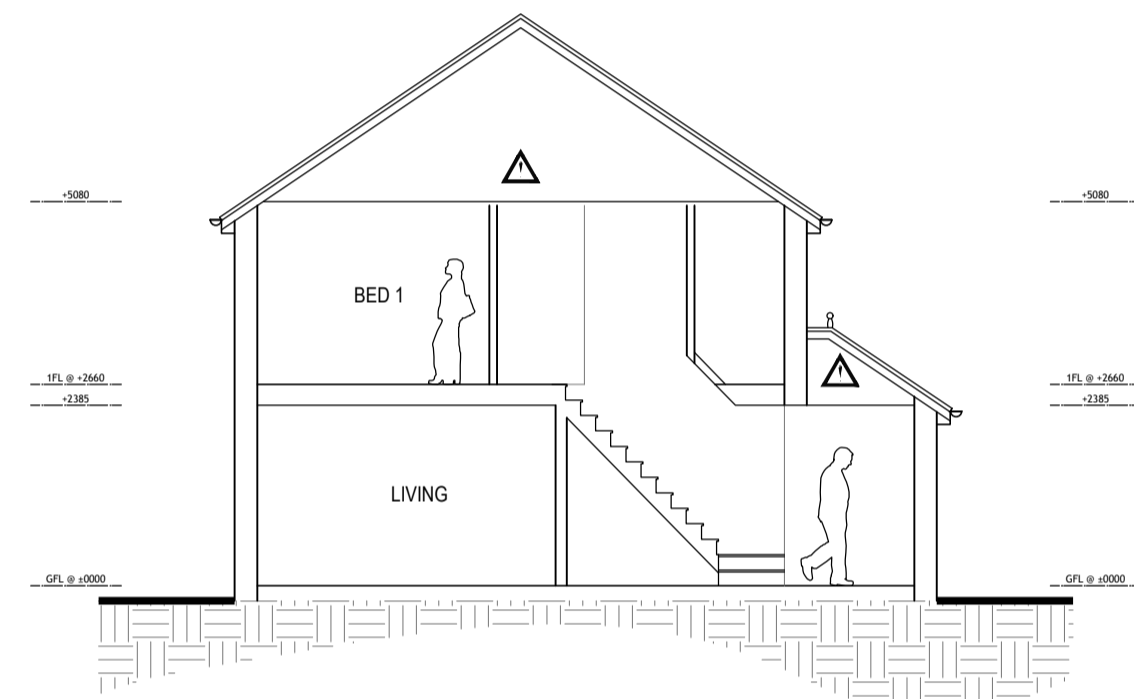

INDICATIVE SECTION

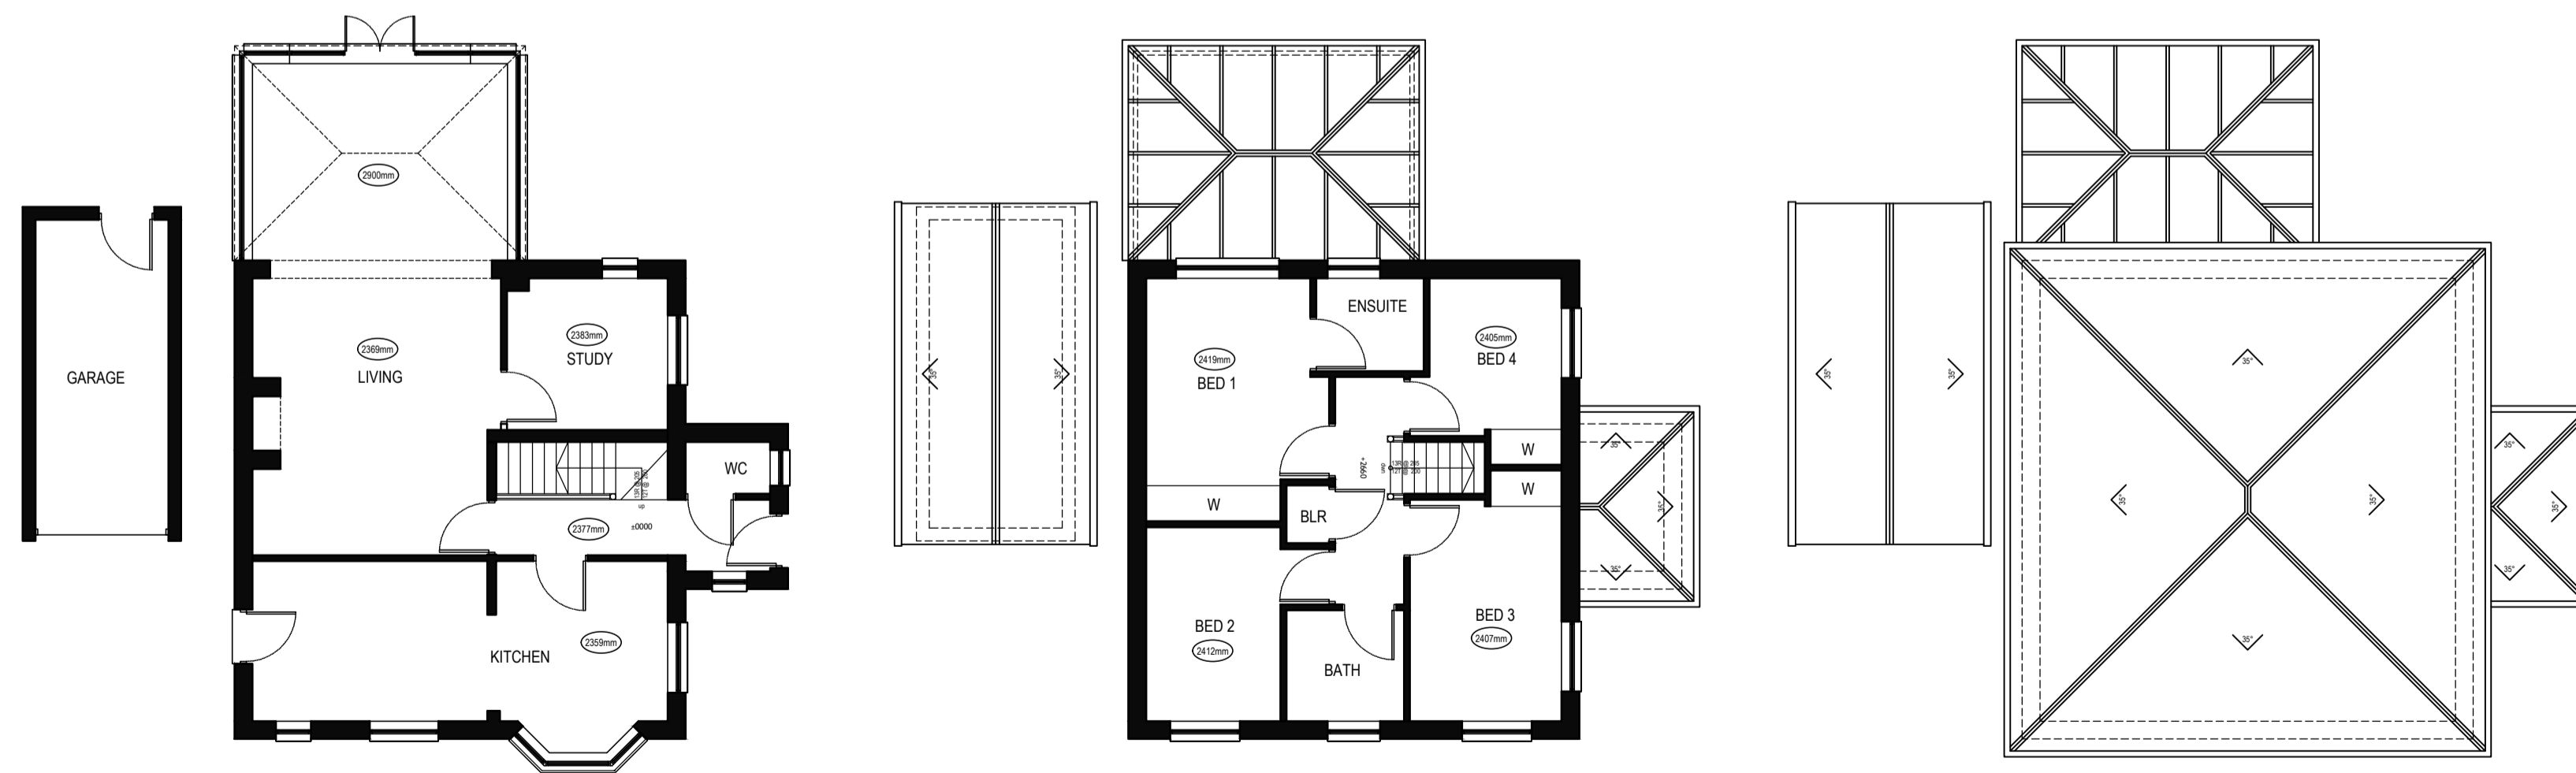

GROUND FLOOR PLAN

FIRST FLOOR PLAN

ROOF PLAN

	16.09.20	First issue	
Rev	Date	Comments	
Job			
2 Victoria Gardens Lichfield Staffordshire WS13 8BG			

Dwg Title
FLOOR PLANS & ELEVATIONS AS EXISTING

LAPWORTH ARCHITECTS

Lapworth Architects Ltd
4 Edward Street, Birmingham, B1 2RX
Tel - 0121 455 0032

Scale 1:100 @ A1	Date SEPT 2020	Drawn
Job no. 2576	Dwg no. 03	Revision -