



Proposed Ground Floor Plan
scale 1:100 @ A3




Proposed Rear Elevation
scale 1:100 @ A3

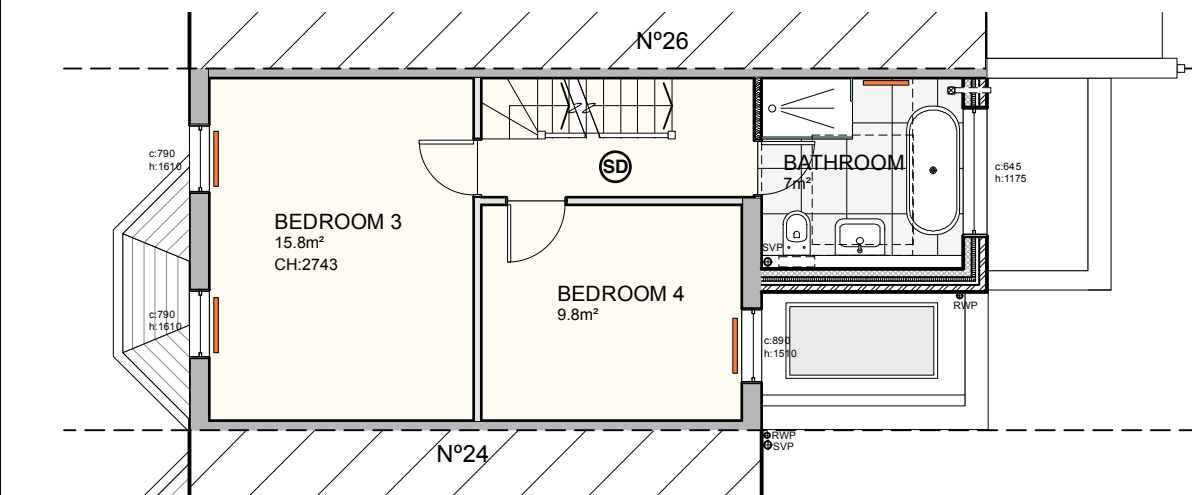


Proposed First Floor Plan
scale 1:100 @ A3

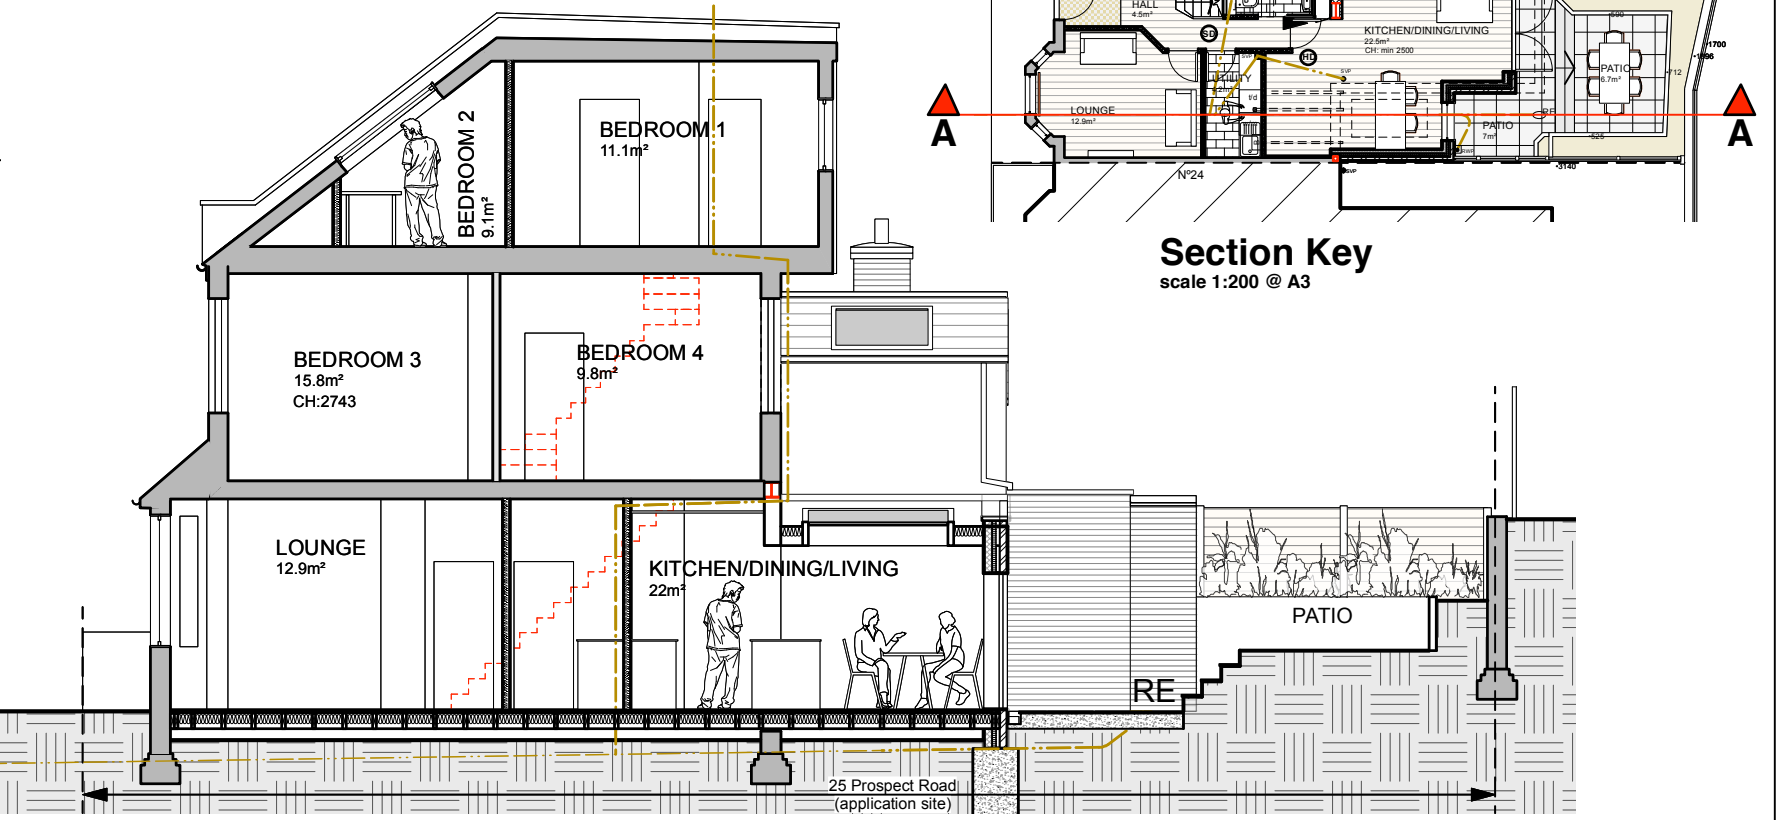


Proposed Section A-A
scale 1:100 @ A3

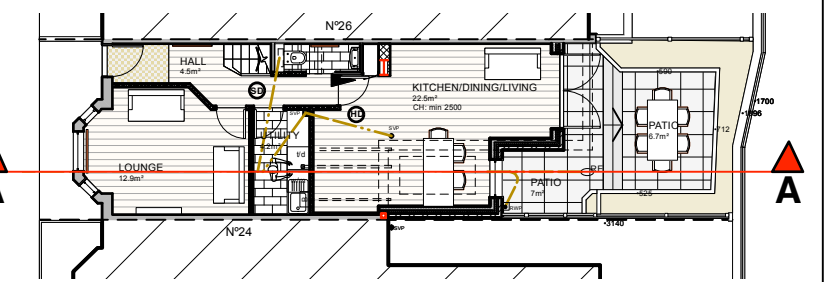

Section Key
scale 1:200 @ A3

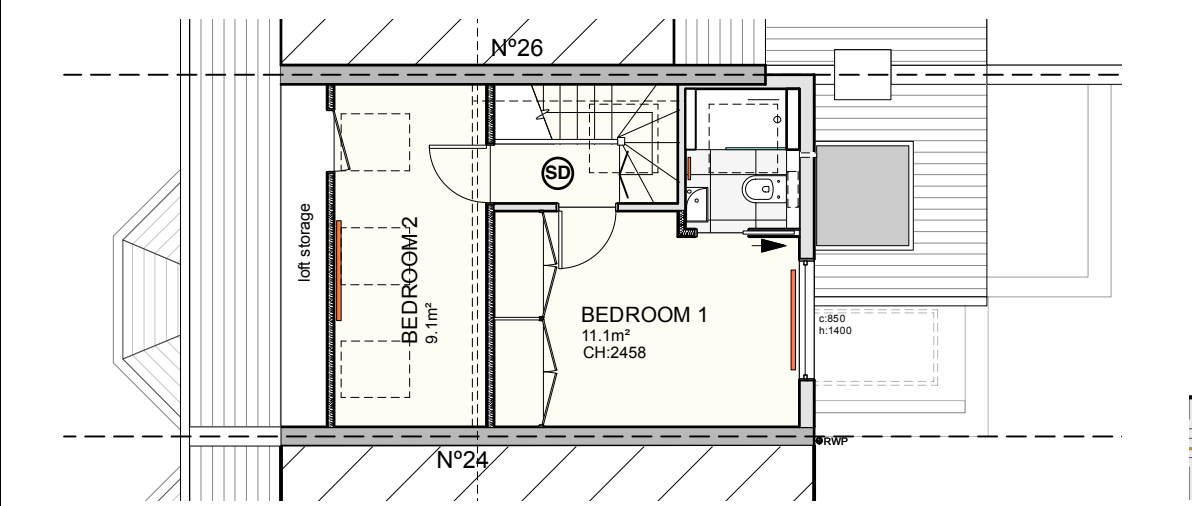

Proposed Second Floor Plan
scale 1:100 @ A3

REV.	DATE	NOTES	CLIENT STATUS PLANNING APPLICATION DRAWING	SCALE	PROJECT	DRAWING NO.	REV.	 FULCRUM BUILDING DESIGN LTD LONDON
F	11/3/2021	Alteration to outrigger roof pitch for retrospective planning application		see drawing	25 Prospect Road, London, NW2 2JU	329/19-PL-04	F	
E	15/5/2020	Remove outrigger dormer to satisfy planner		DATE				
D	1/5/2020	Reduced depth of single storey rear extension.		Mar2021	DRAWING TITLE	FBD FULCRUM BUILDING DESIGN LTD. 9 Heneage Street, Spitalfield, London, E1 5LJ Tel.: 07974086475 e-mail: info@fbd-ltd.com www.fbd-ltd.com		
C	24/4/2020	Reduced height and width of single storey rear extension. First floor flat roof removed and replaced with small dormer.		DRAWN	Proposed Plans, Elevation and Section A-A			
			CHECKED					