




Proposed Section B-B
scale 1:100 @ A3

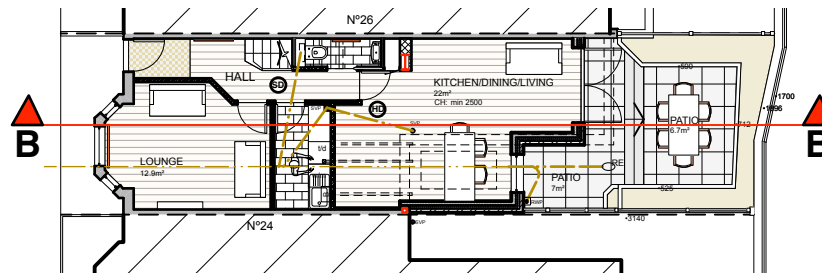


Section Key
scale 1:200 @ A3

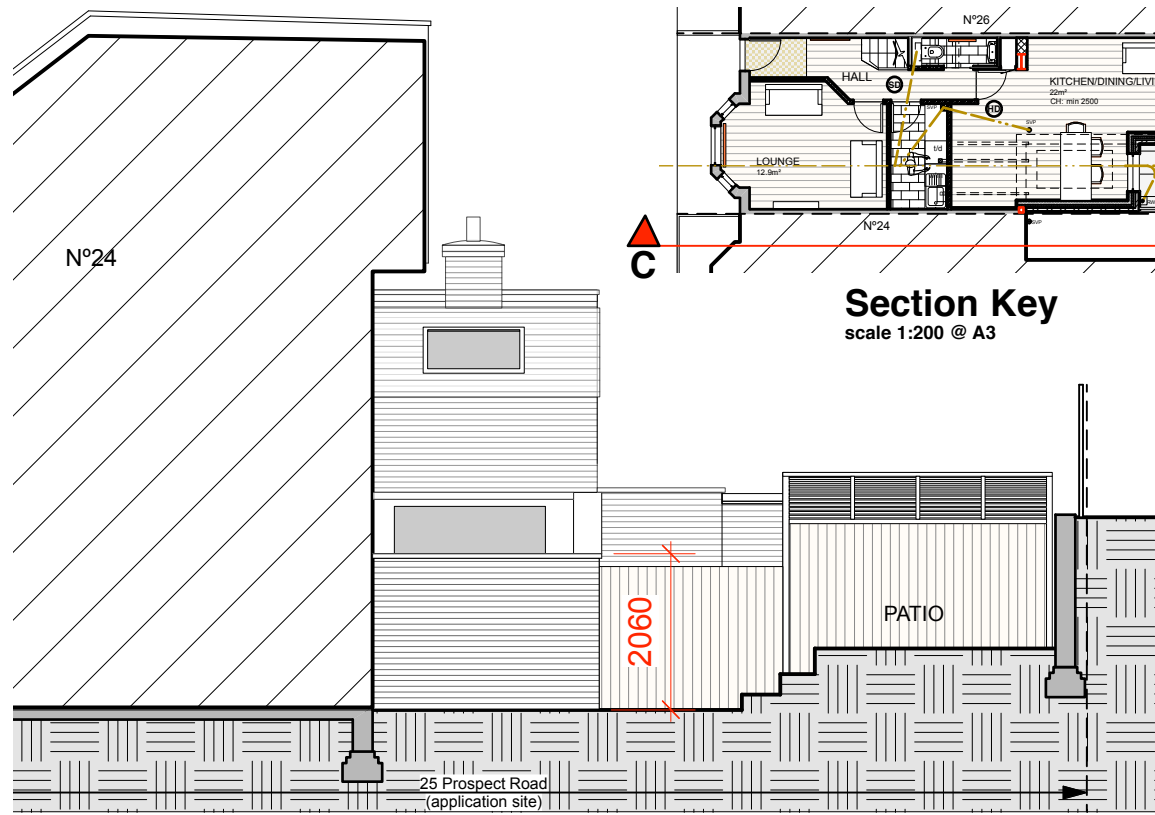


Proposed East Elevation C-C
scale 1:100 @ A3

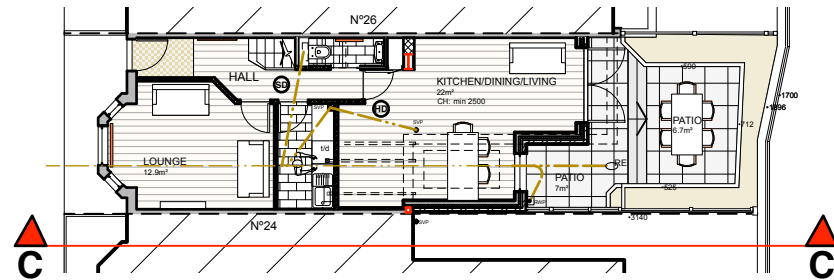

Section Key
scale 1:200 @ A3

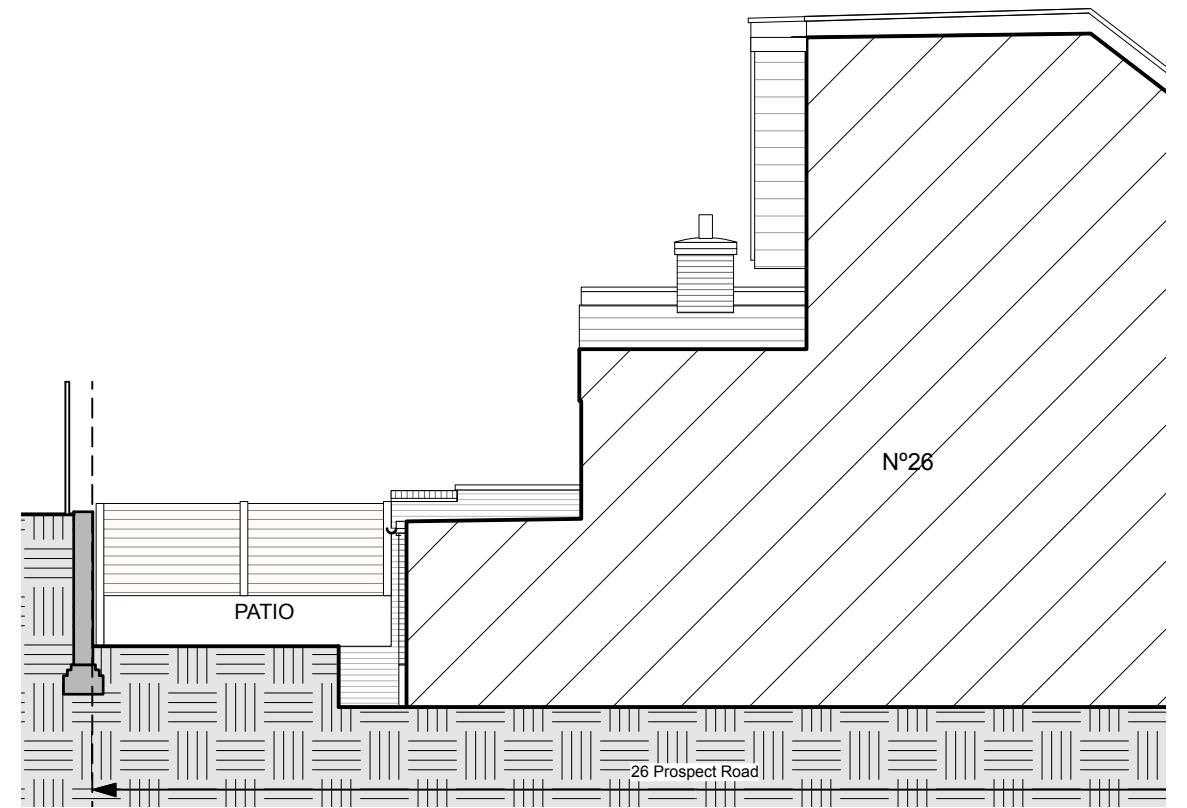

Proposed West Elevation D-D
scale 1:100 @ A3

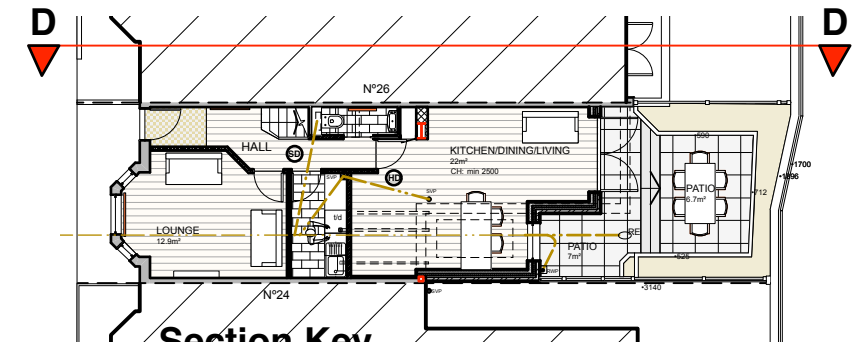

Section Key
scale 1:200 @ A3

REV.	DATE	NOTES
D	15/5/2020	Remove outrigger dormer to satisfy planner
C	1/5/2020	Reduced depth of single storey rear extension.
B	25/4/20	Reduced height and width of single storey rear extension. First floor flat roof removed and replaced with small dormer.
A	3/3/20	rear part of patio remains as existing

CLIENT	STATUS PLANNING APPLICATION DRAWING
SCALE see drawing	
DATE Feb 2020	DRAWN
CHECKED	

PROJECT 25 Prospect Road, London, NW2 2JU	DRAWING TITLE Proposed Elevations and Section
PROJECT NO. 329/19-PL-05	
DRAWING NO. 329/19-PL-05	DRAWING TITLE Proposed Elevations and Section
REV. D	

DRAWING NO. 329/19-PL-05	DRAWING TITLE Proposed Elevations and Section
REV. D	
FBD FULCRUM BUILDING DESIGN LTD. 9 Heneage Street, Spitalfield, London, E1 5LJ Tel.: 07974086475 e-mail: info@fbd-ltd.com www.fbd-ltd.com	

