


ROOF :  
ROOF TILES TO MATCH EXISTING.

RENDER :  
WHITE PAINTED 2 COAT RENDER TO MATCH EXTG.

DOORS / WINDOWS :  
DOUBLE GLAZED WITH PROFILES TO MATCH EXTG.  
WINDOWS (1.6 w/m2K)  
DOORS (1.8 w/m2K)


BRICKWORK :  
FACE BRICKS TO MATCH EXISTING.

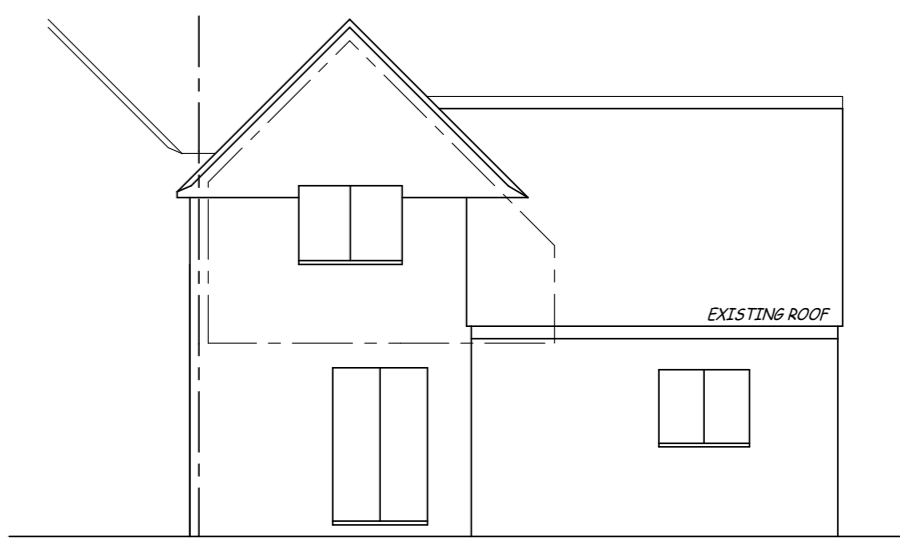


PROPOSED FRONT ELEVATION  
1 : 100

PROPOSED SIDE ELEVATION


EXISTING REAR ELEVATION

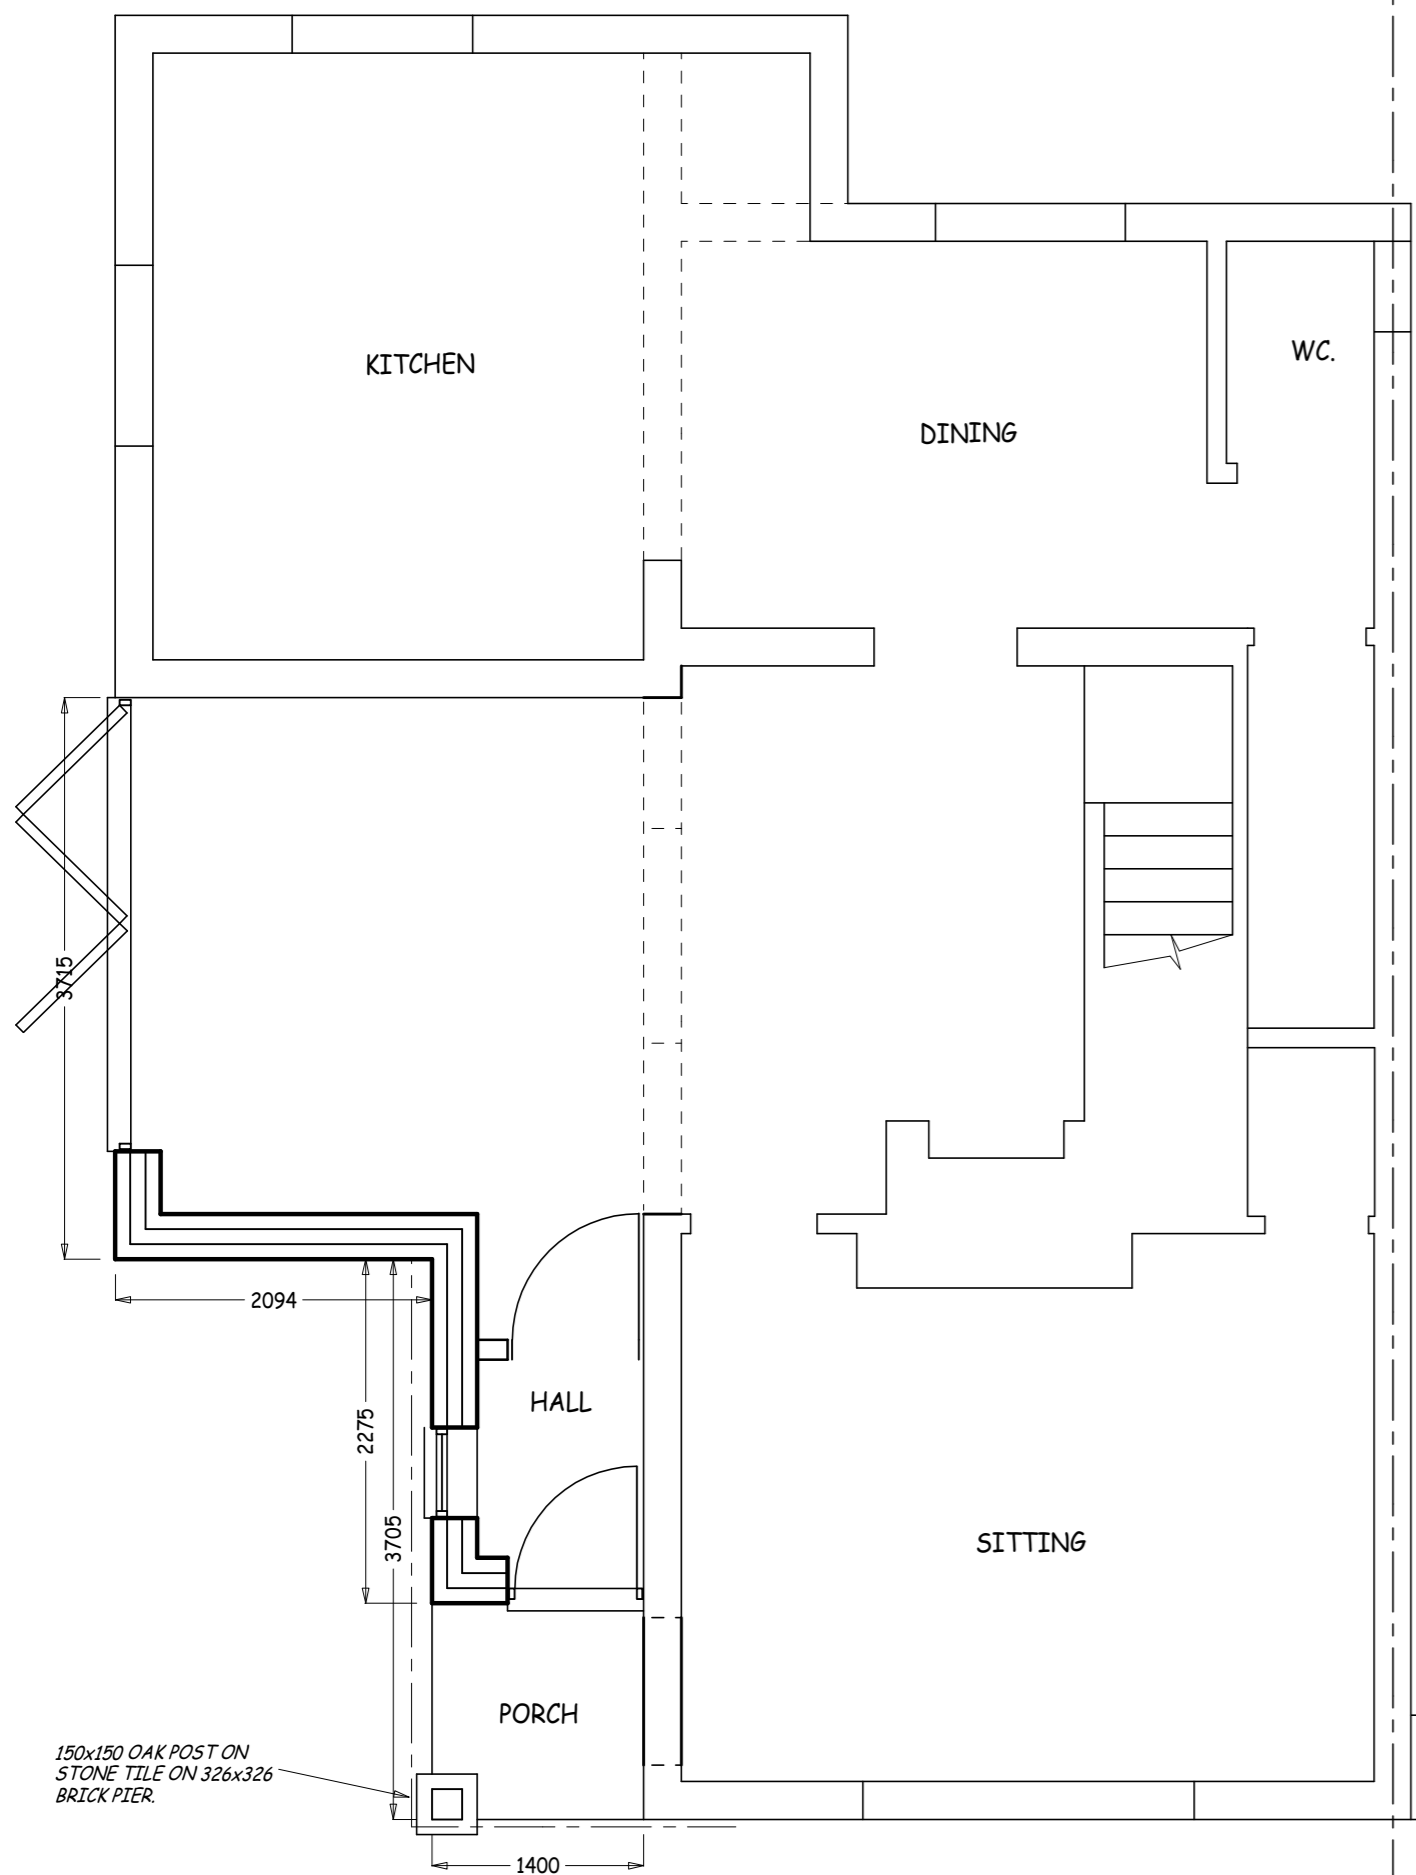


PROPOSED GROUND FLOOR PLAN  
1 : 50

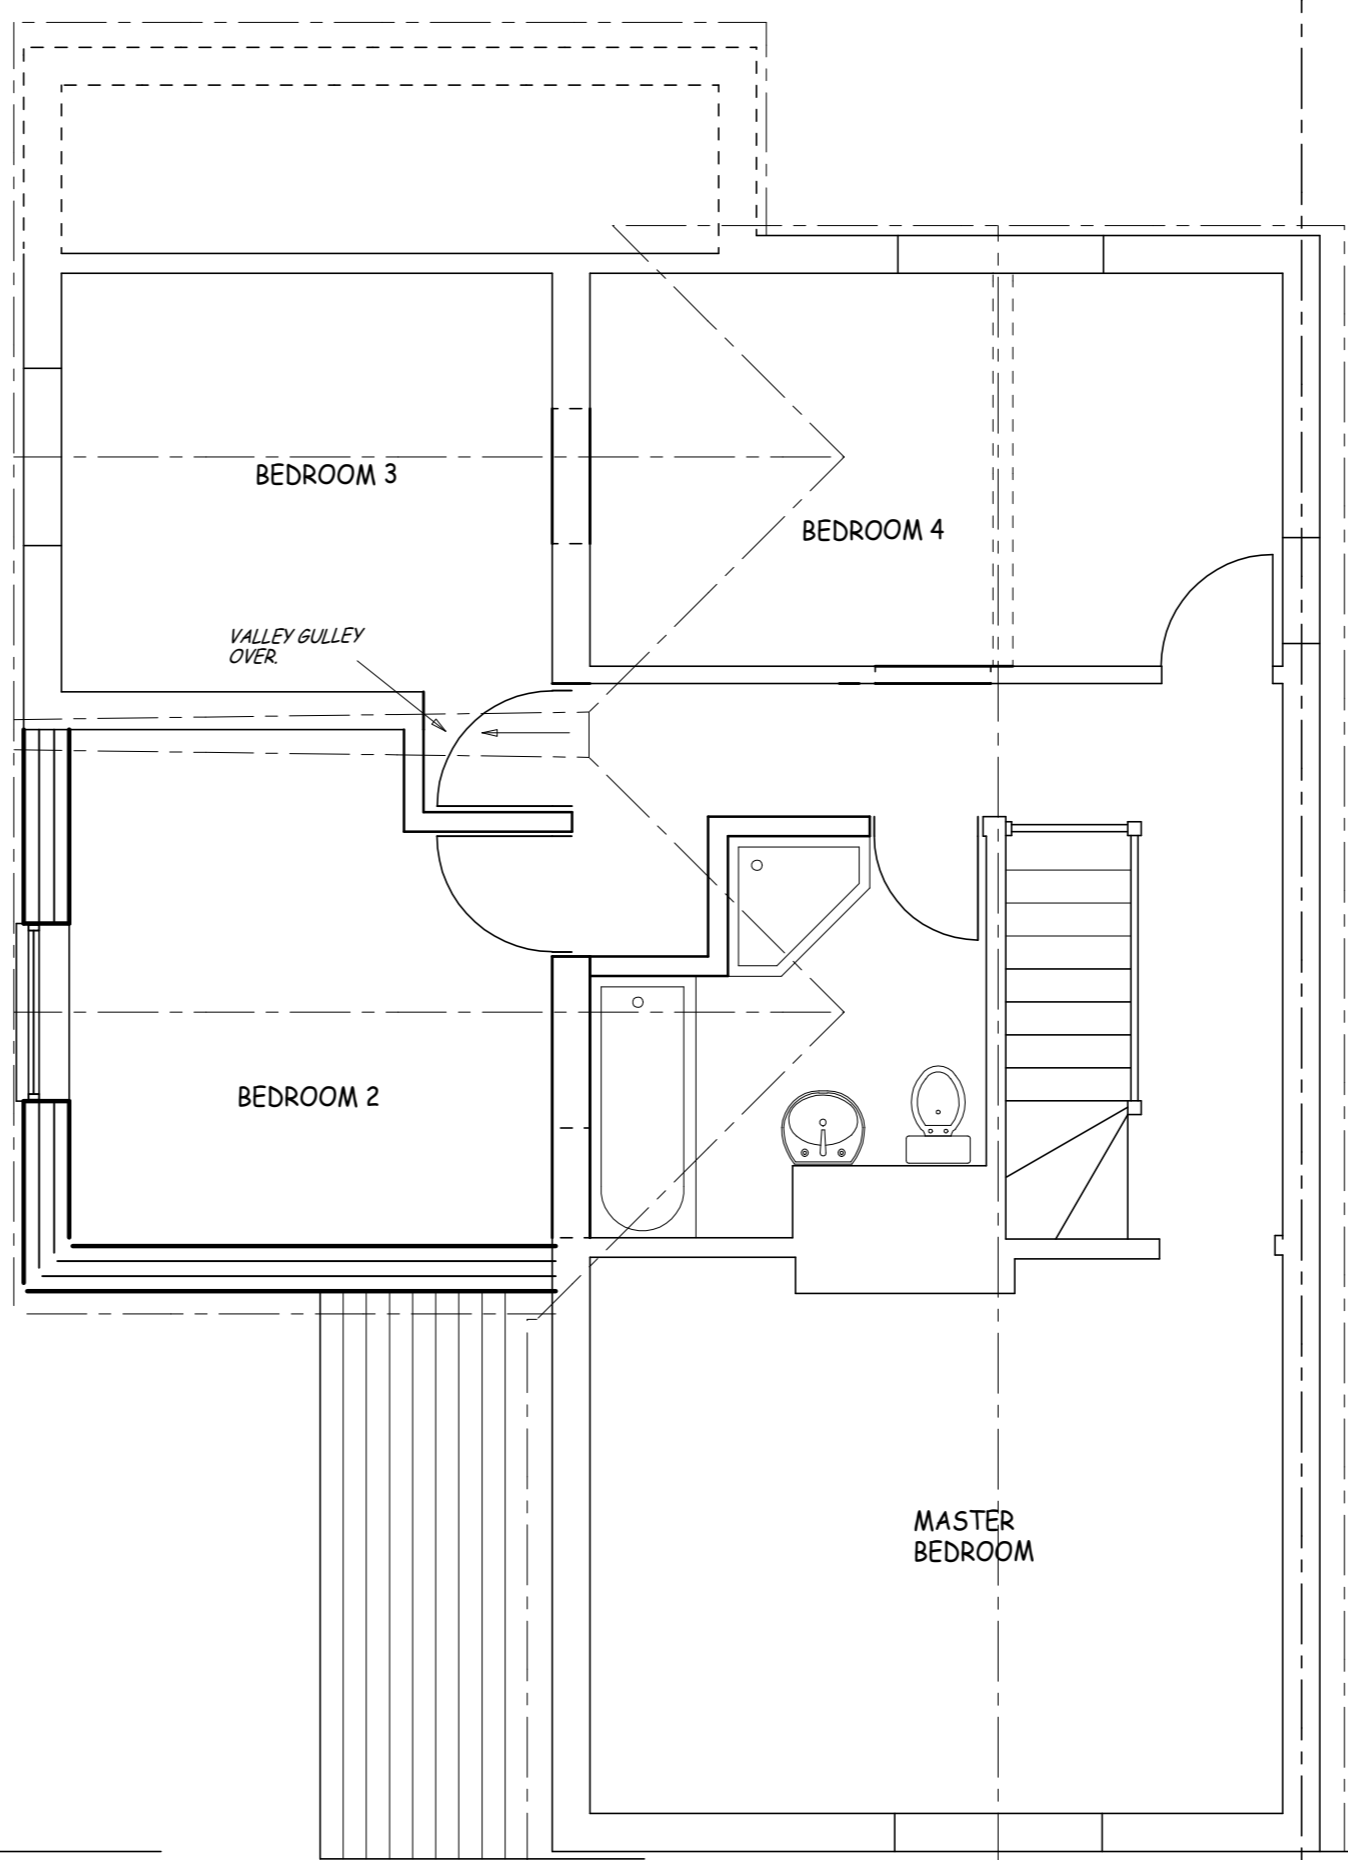

PROPOSED FIRST FLOOR PLAN

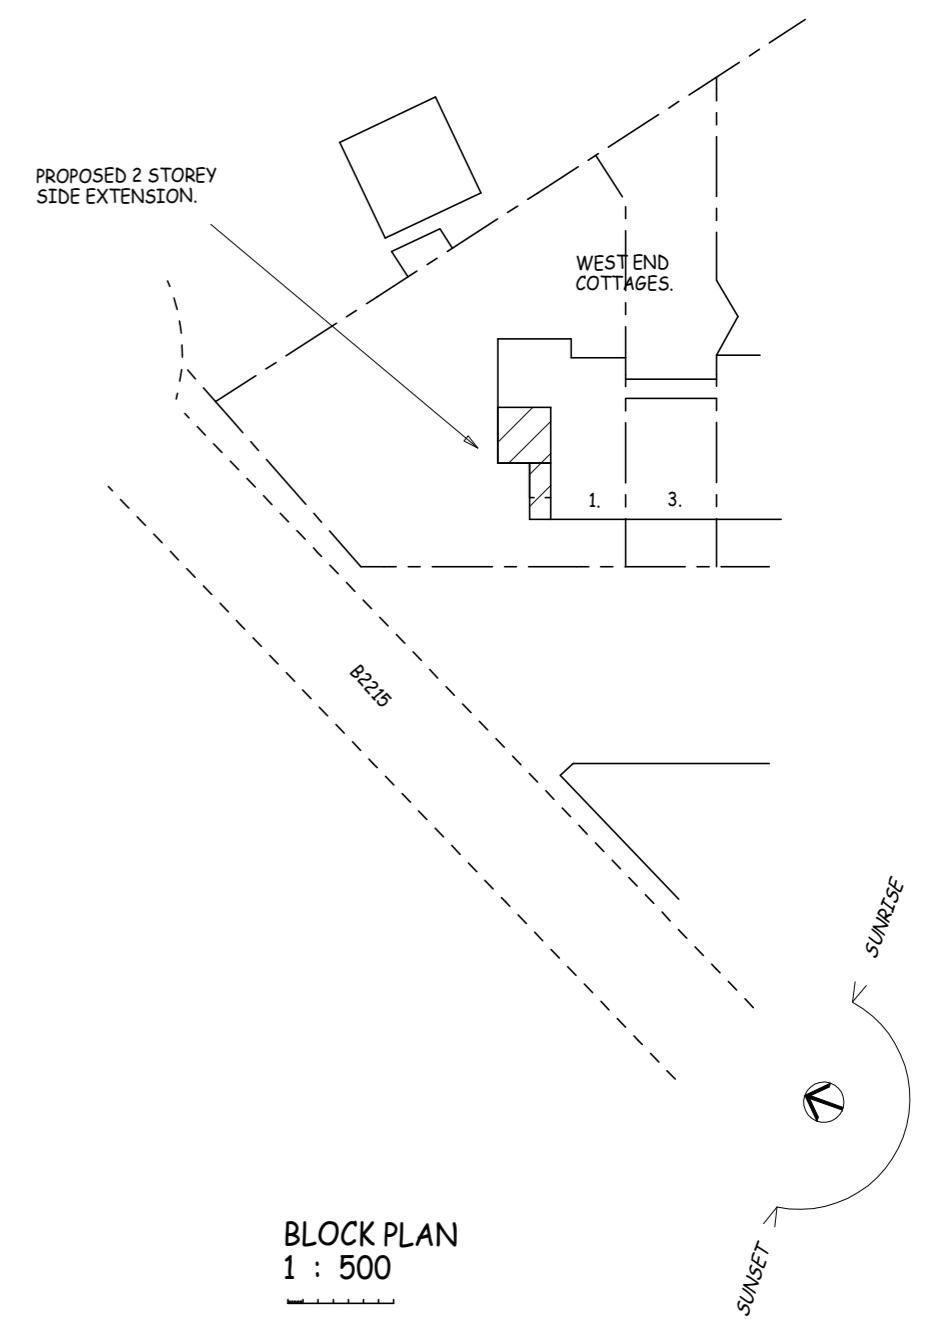

BLOCK PLAN  
1 : 500

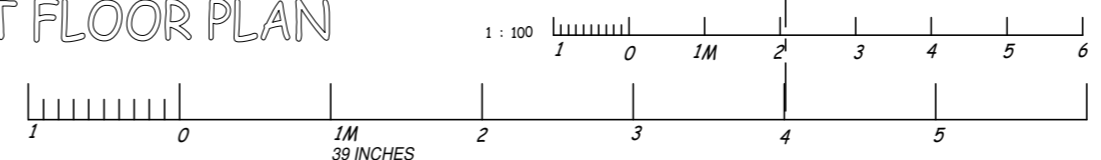

**K A DRAWING SERVICES**  
ARCHITECTURAL TECHNICIAN  
HILL HOUSE  
ST. CATHERINES  
HOOK HEATH  
SURREY, GU22 0HW

MOBILE 07876 055957  
OFFICE 01483 756030  
keitharundel@virginmedia.com

PROPOSED 2 STOREY SIDE EXTENSION AND EXTENDED PORCH AT :			
1 WESTEND COTTAGES RIPLEY SURREY GU23 6AD			
DRAWING No. <b>110221/1</b>	DATE FEB. 2021	SCALE 1 : 50 1 : 100	A2