

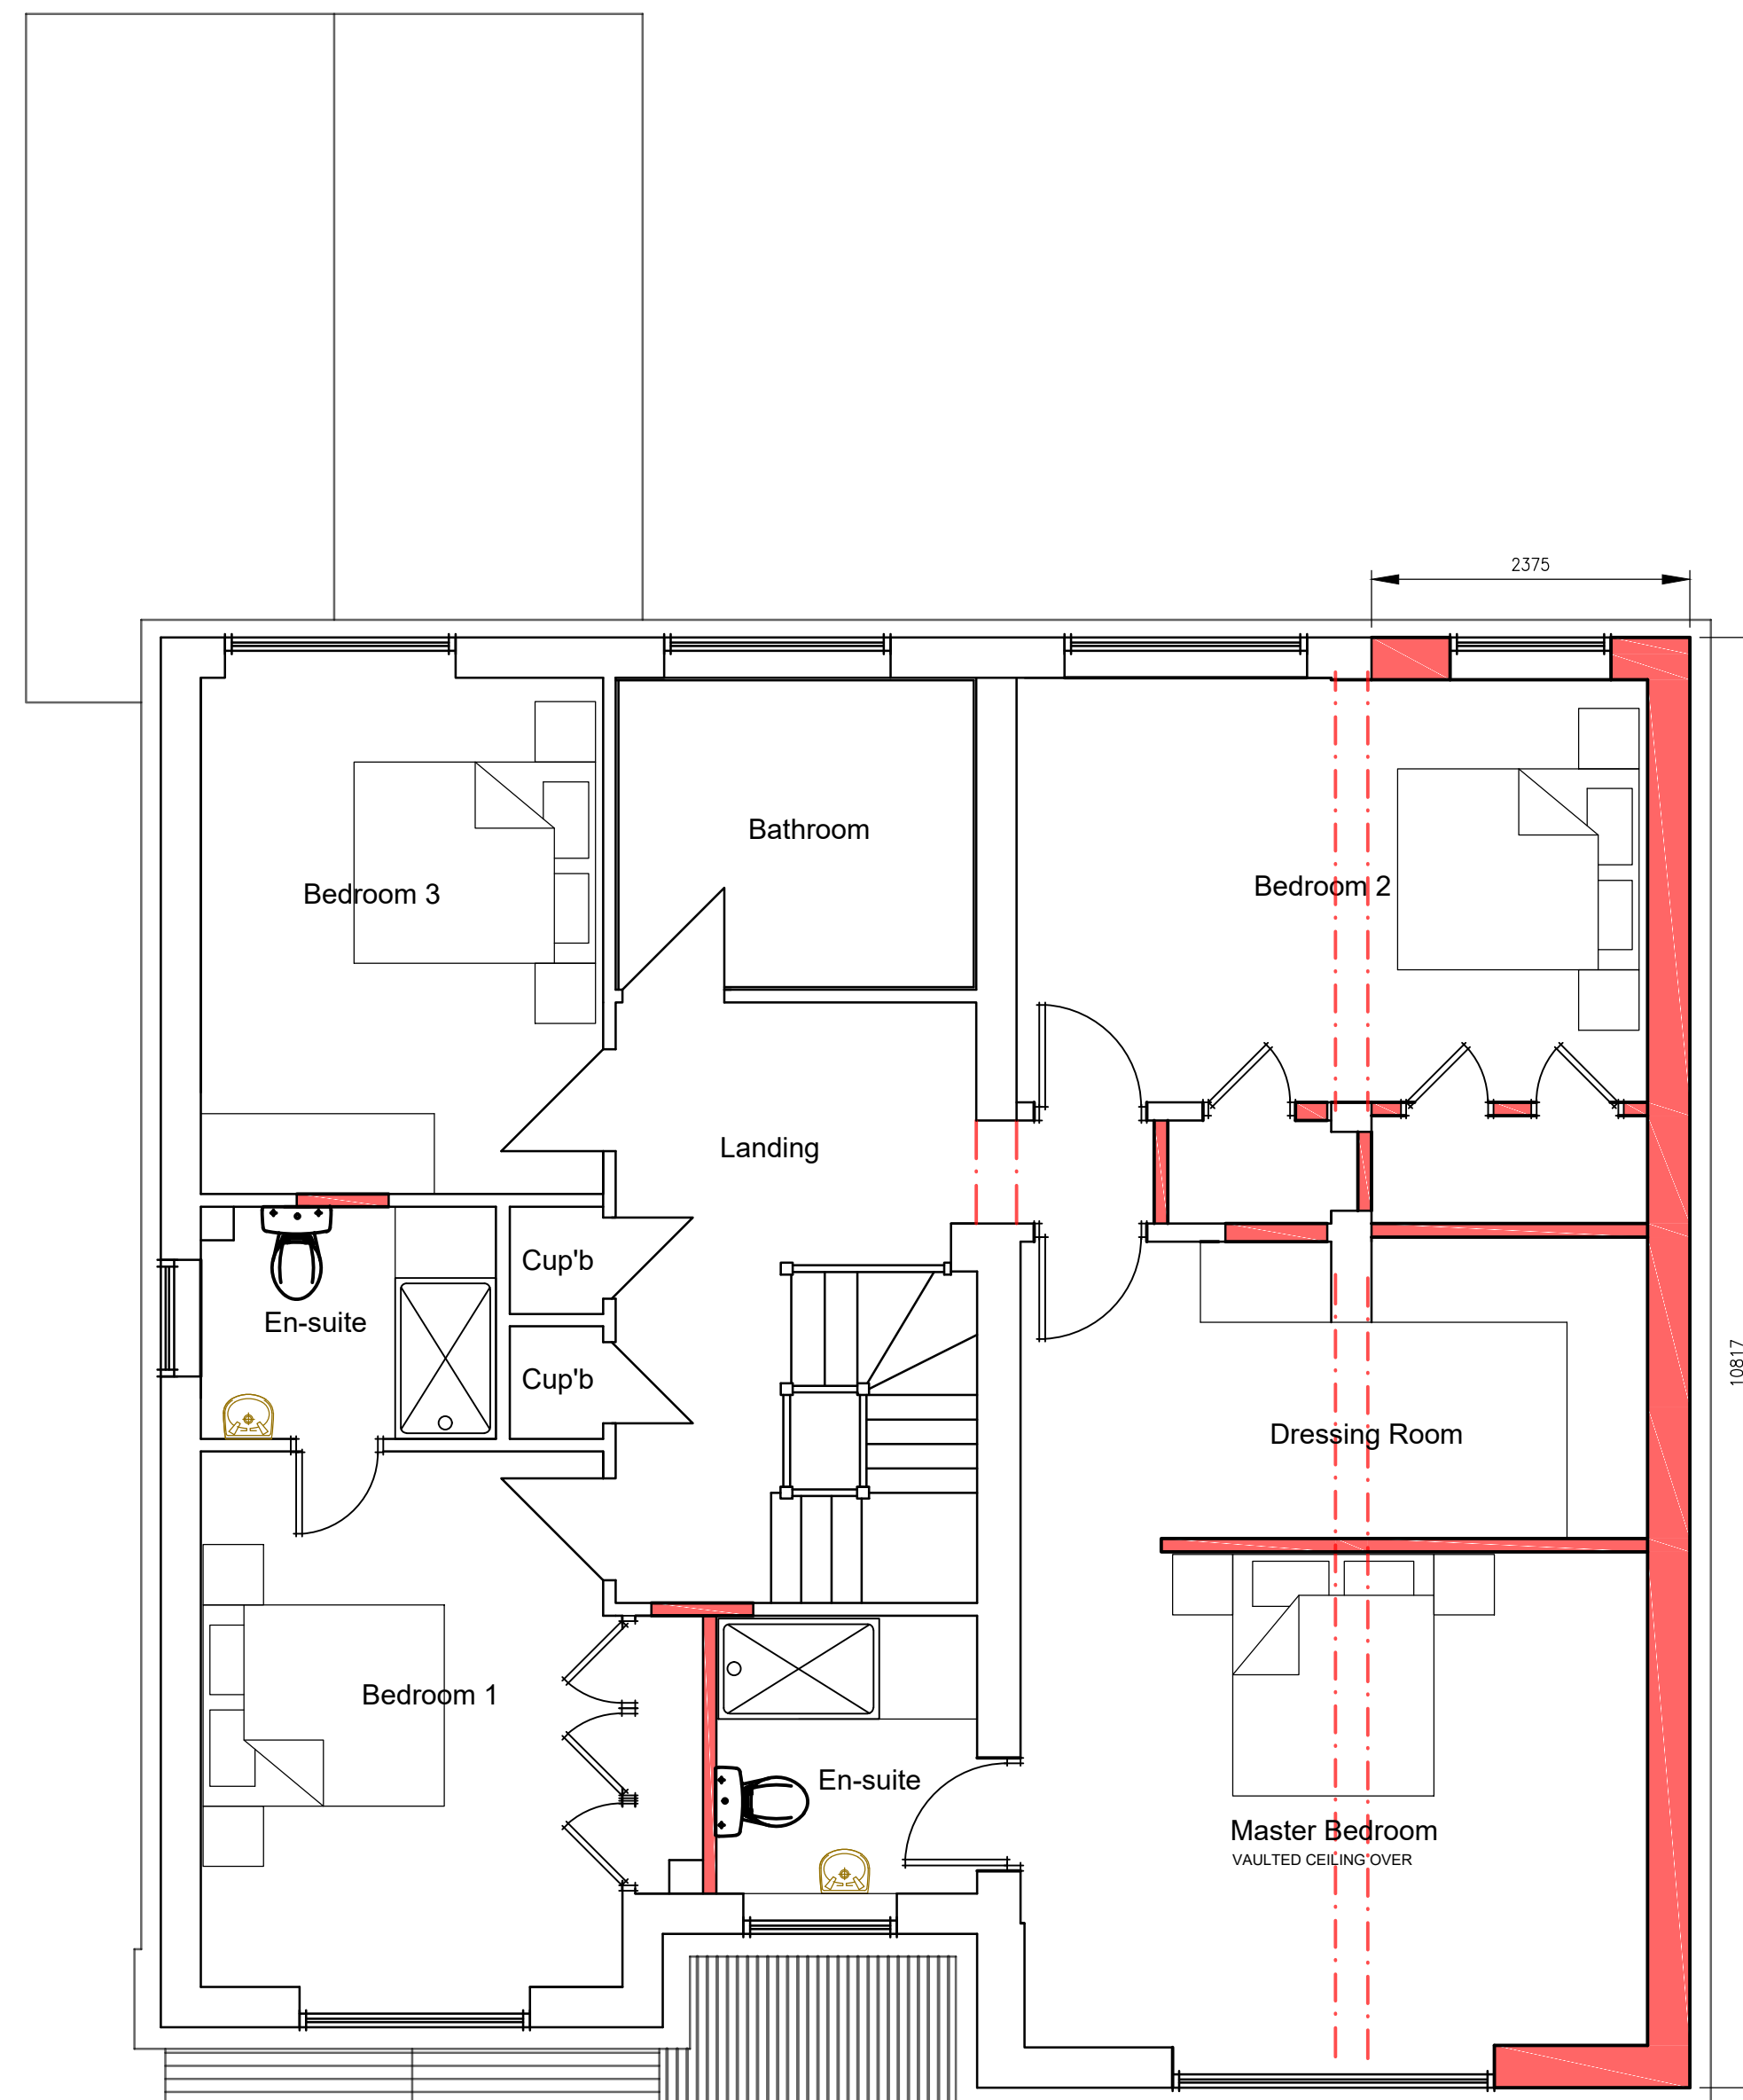


Proposed Ground Floor Plan

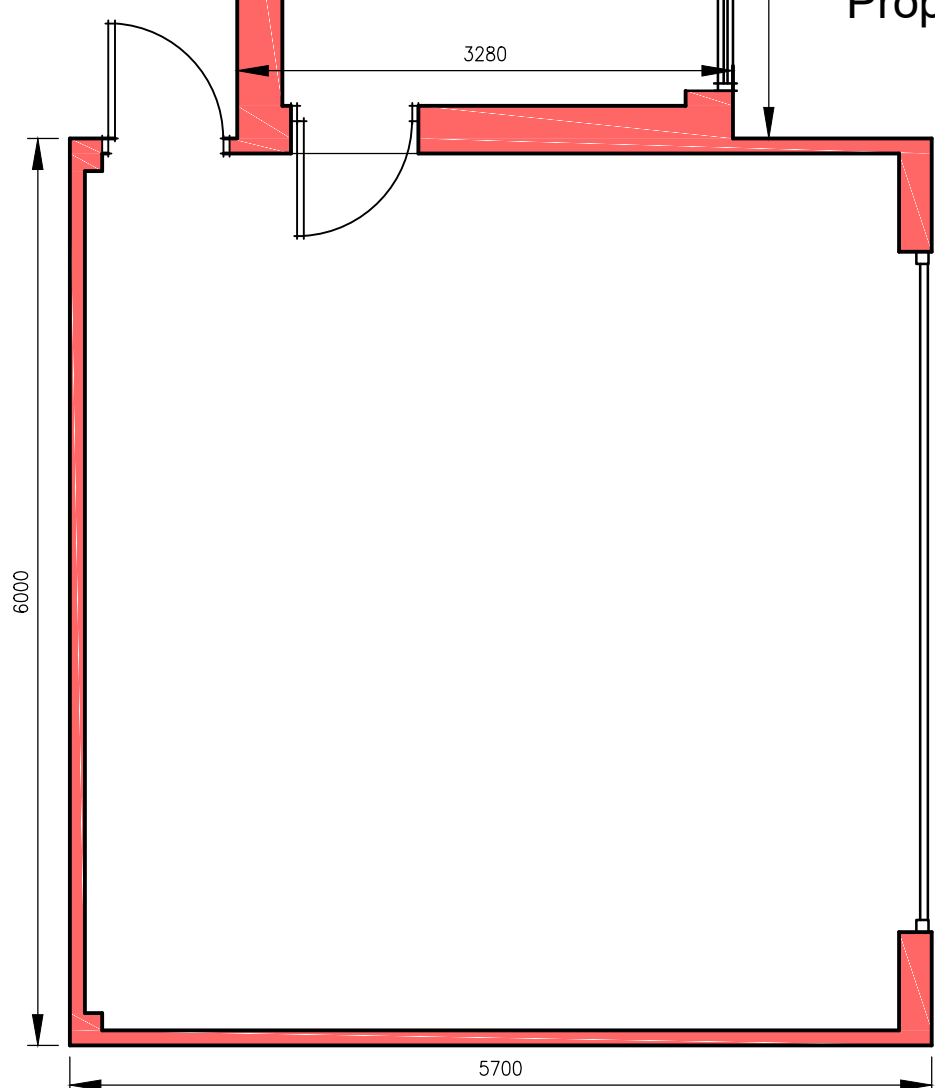


Proposed First Floor Plan

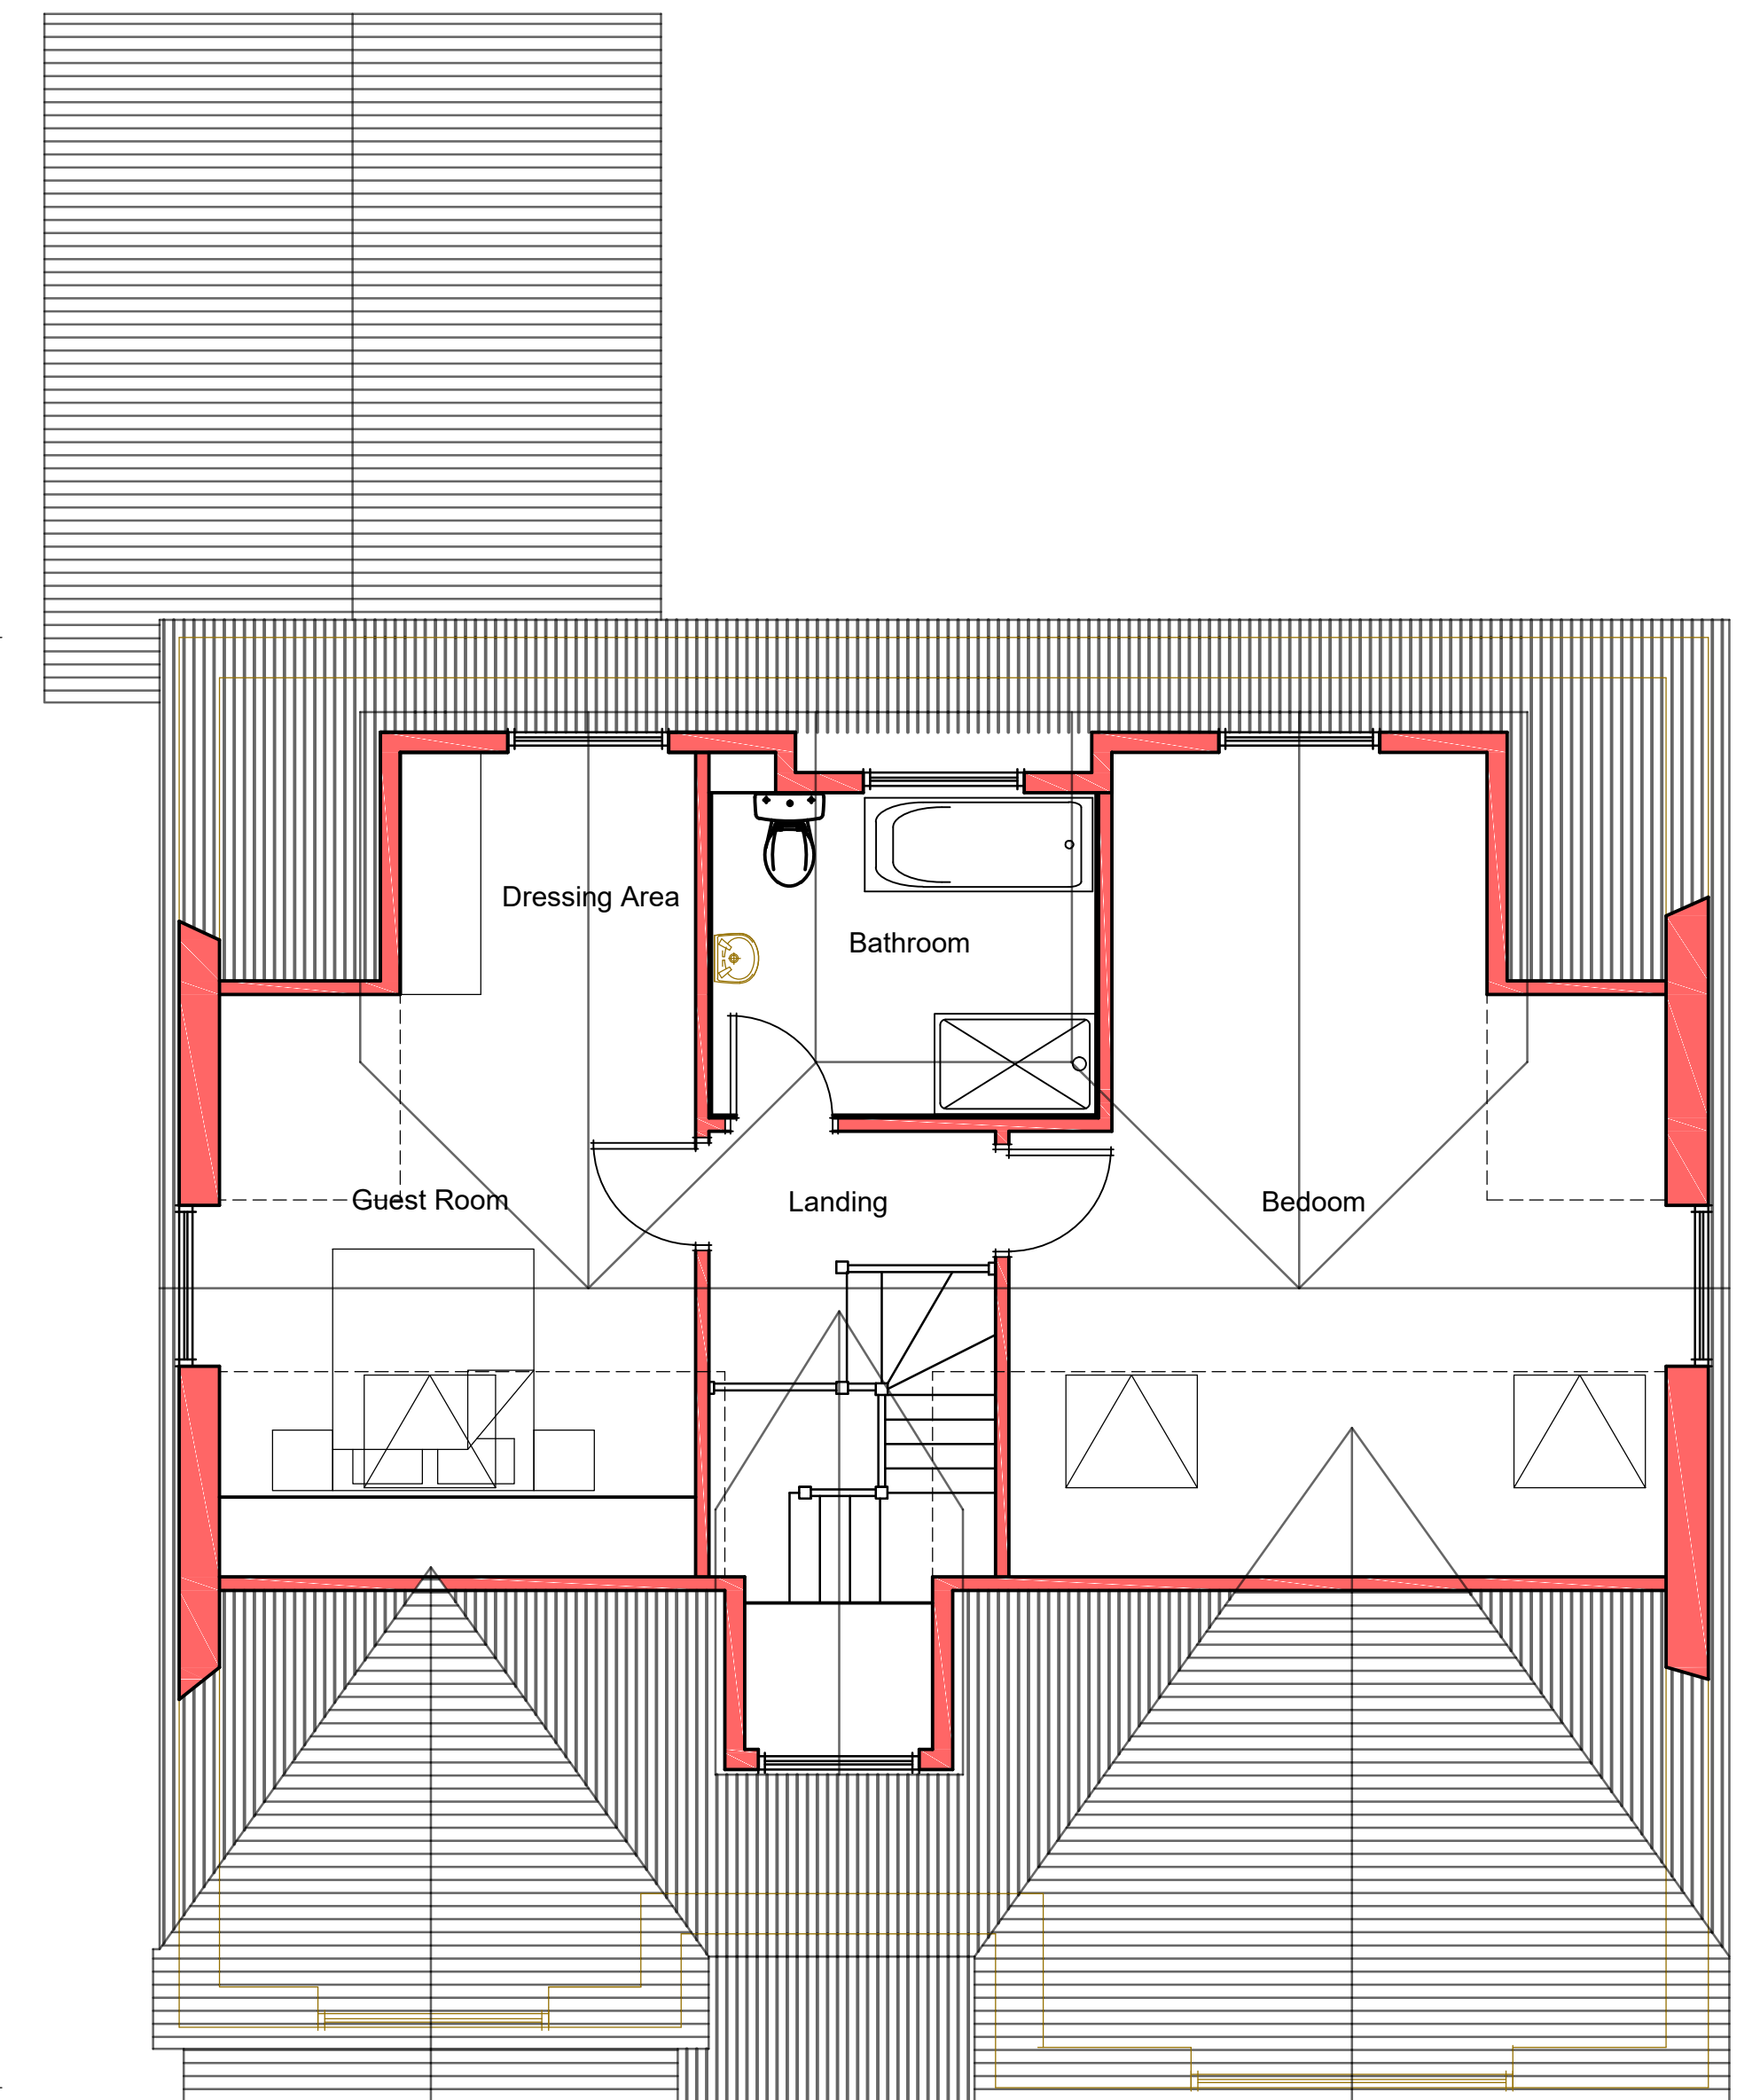

Proposed Second Floor Plan

THIS DRAWING IS COPYRIGHT OF ESSEX ARCHITECTURE AND PLANNING AND MAY NOT BE REPRODUCED OR ALTERED WITHOUT PRIOR WRITTEN CONSENT

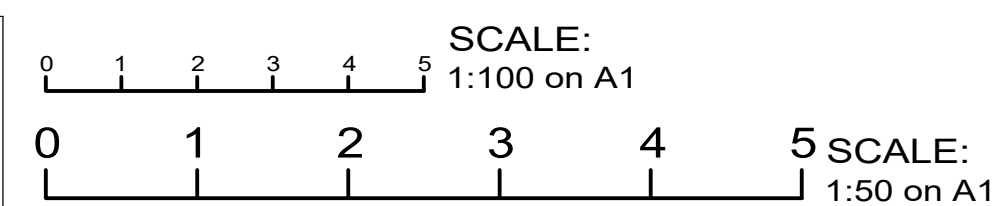

ALL WORK TO COMPLY WITH CURRENT BRITISH STANDARDS, BUILDING REGULATION AND STANDARD CODES OF PRACTICE.  
NO RESPONSIBILITY CAN BE TAKEN IF DIMENSIONS ARE OBTAINED FROM THIS DRAWING. ALL DIMENSIONS ARE TO BE CONFIRMED ON SITE BEFORE COMMENCEMENT OF WORK BY THE SUBMITTER CONTRACTOR.  
BUILDING REGULATIONS APPLICATIONS TO BE APPROVED BEFORE ANY WORK COMMENCE ON SITE. ESSEX ARCHITECTURE AND PLANNING CANNOT BE HELD RESPONSIBLE IF WORKS BEGIN BEFORE ALL APPROPRIATE APPROVALS ARE GRANTED.  
ALL STRUCTURAL ELEMENTS TO HAVE FULL CALCULATIONS AND DESIGNS PROVIDED BY A QUALIFIED ENGINEER, AND PASSED BY THE LOCAL AUTHORITY.  
ANY ALTERATIONS AND ON SITE AMENDMENTS TO BE VERIFIED TO ESSEX ARCHITECTURE AND PLANNING.  
THIS DRAWING IS TO BE READ IN CONJUNCTION WITH ALL OTHER RELEVANT DOCUMENTS AND ASSOCIATED PLANS.  
WHERE REQUIRED, PARTY WALL NOTICES MUST BE SERVED AND AGREED BEFORE ANY WORK COMMENCE ON SITE. FAILURE TO DO SO CAN RESULT IN LEGAL ACTION.

CLIENT: Mr and Mrs Walker-Green  
DRAWINGS TITLE: Proposed continued

DRAWN: MG	CHECKED:	SCALE: As Shown ON A1
DATE: Dec 2018	DWG No: EAP540-3	REVISION: