




Front Elevation 1:100 Scale

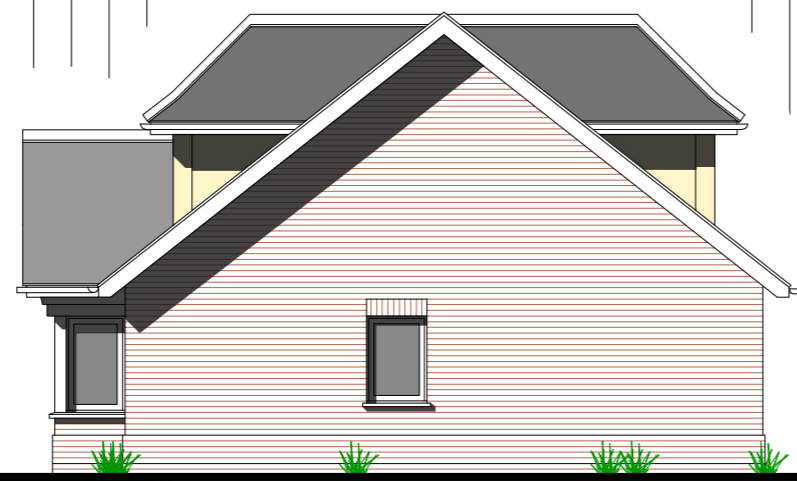


Side Elevation 1:100 Scale




Rear Elevation 1:100 Scale




Side Elevation 1:100 Scale

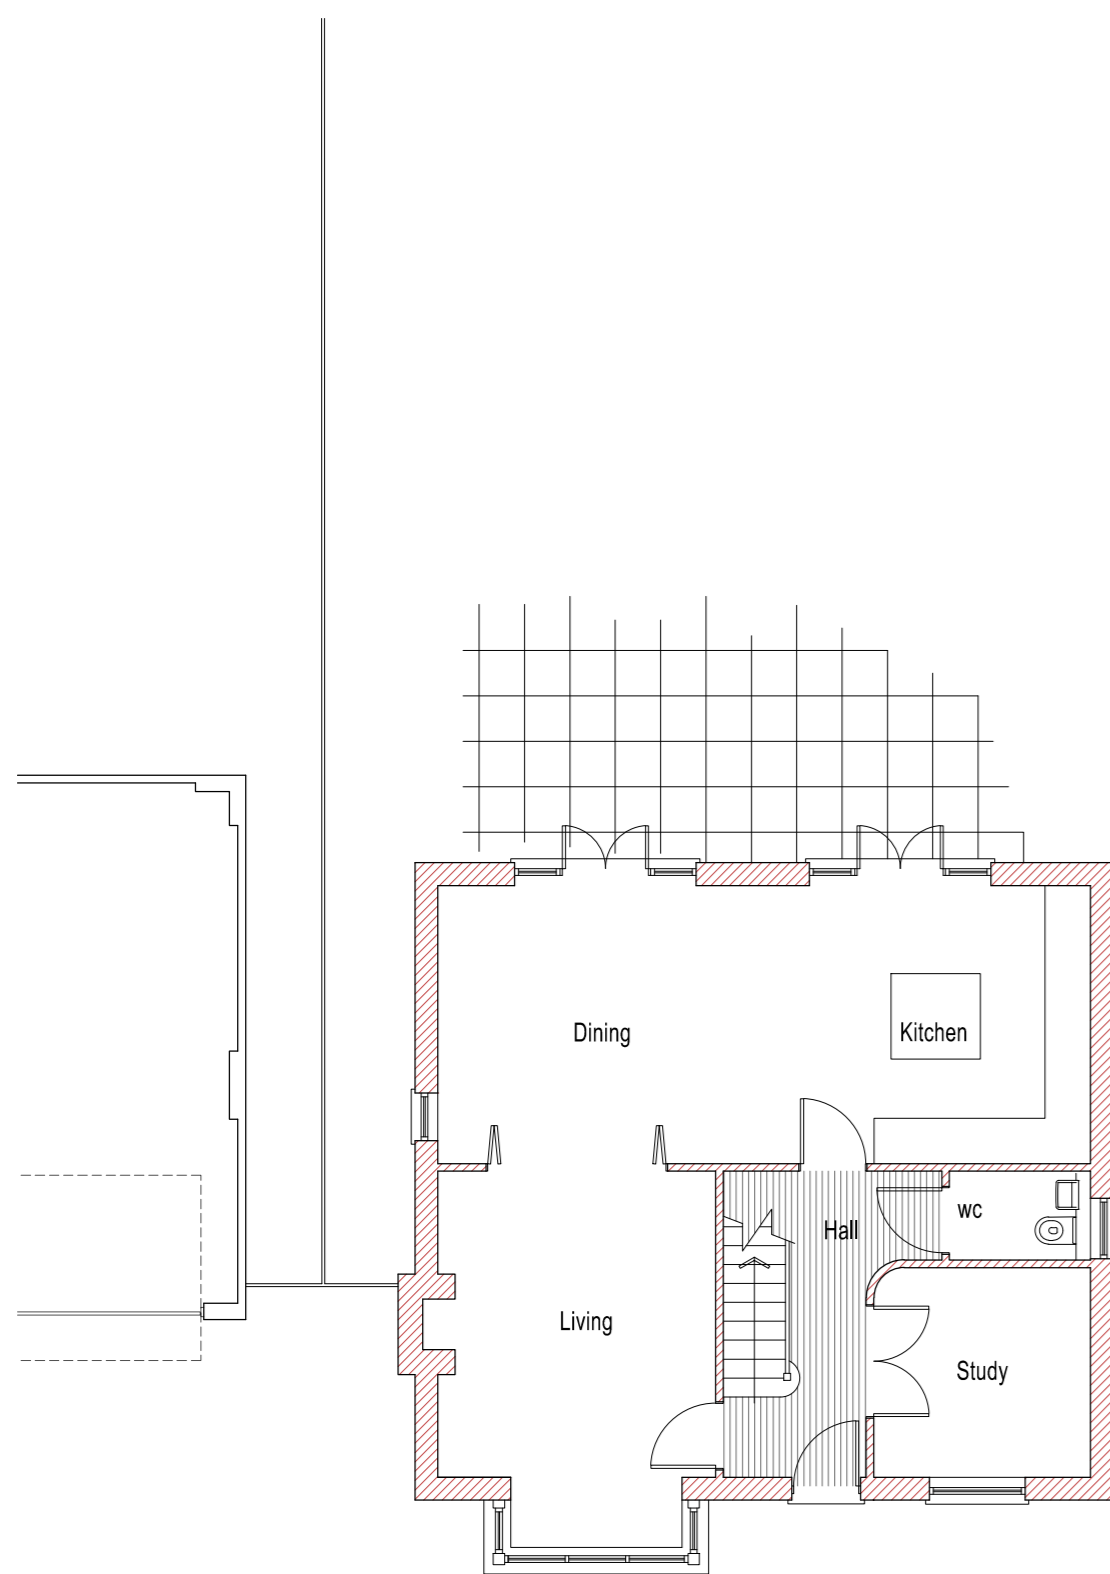

Ground Floor Plan 1:100 Scale

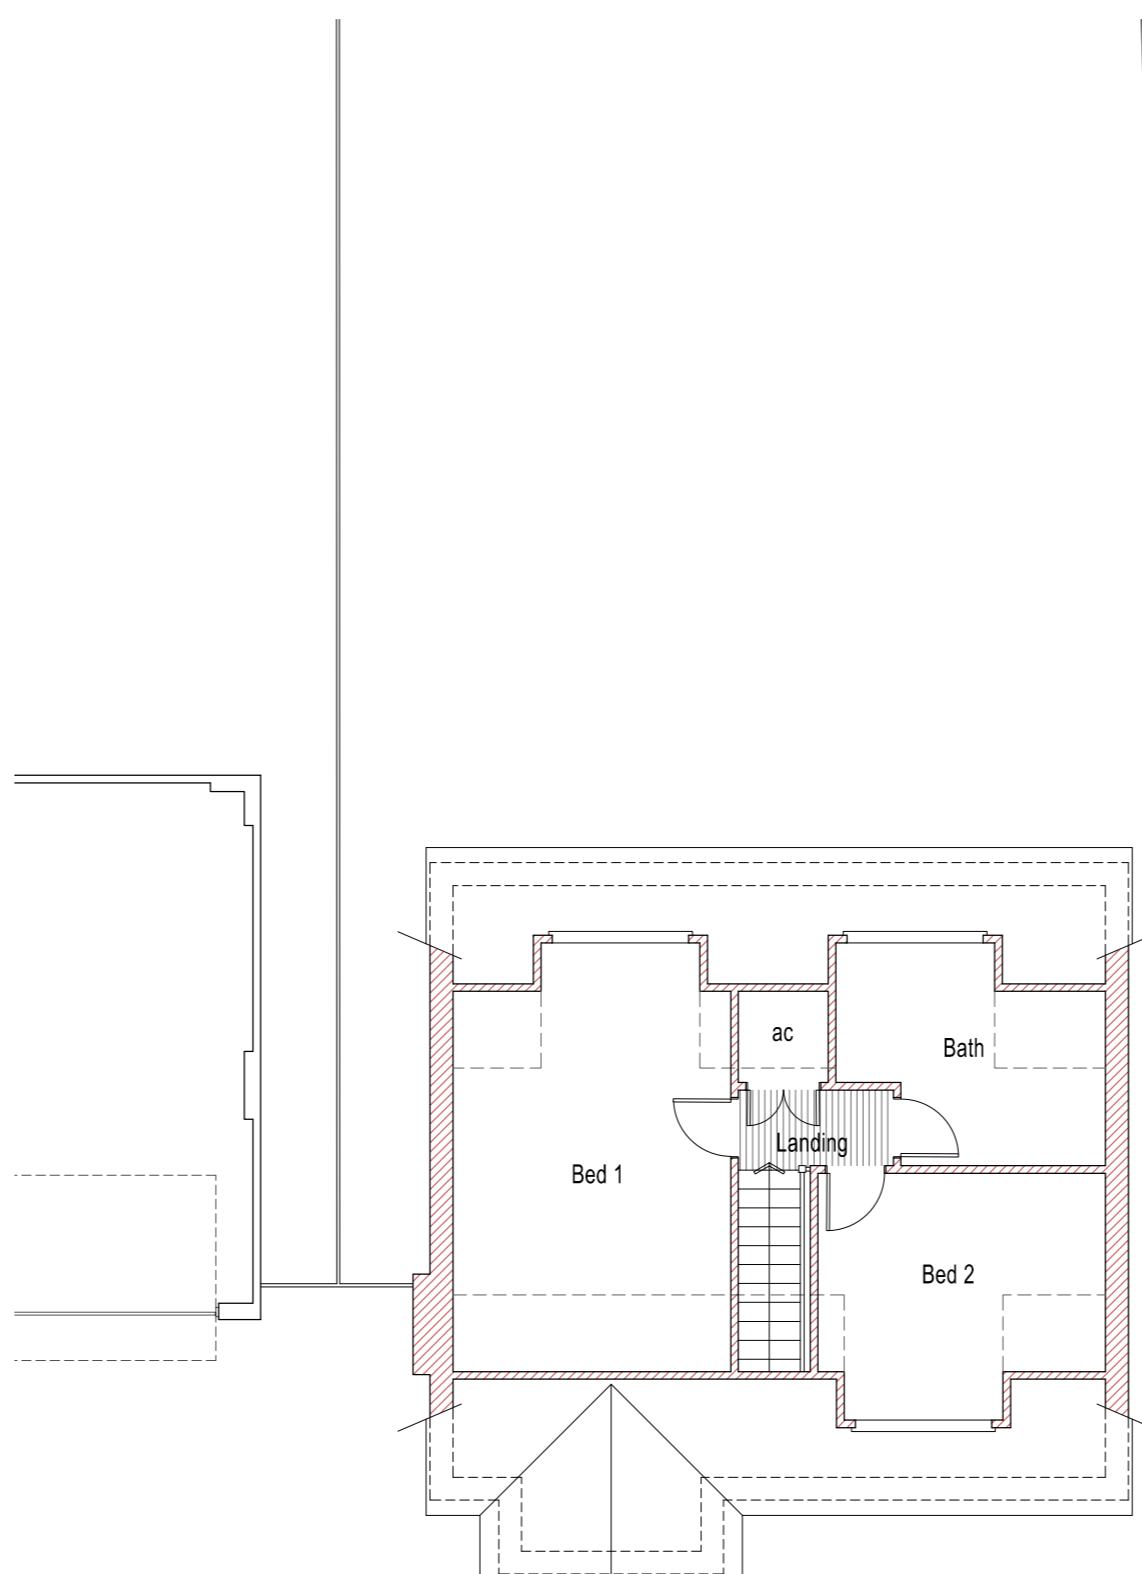

First Floor Plan 1:100 Scale

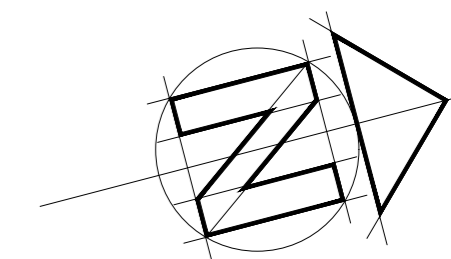

1:100 scale Bar  
 This Drawing has been produced for printing onto A2 size paper,  
 If printing on A3 please use the scale below for reference.



REV	COMMENTS	DATE

**td** Tony Day Architecture Ltd  
 Planning • Design • Architecture  
 www.tonydayarchitecture.co.uk info@tonydayarchitecture.co.uk

CLIENT Mr & Mrs M Perry  
 PROJECT Blackthorne Cottage, Chawridge Lane Winkfield  
 DRAWING PLOT 2 - PROPOSED PLANS & ELEVATIONS  
 DATE January 2021  
 SCALE 1:100 @ A2 DRAWN P.Bonney NO 3736 / 203 REV

Albany House  
 14 Shute End  
 Wokingham  
 RG40 1BJ  
 0118 380 5585

THIS DRAWING MUST NOT BE SCALED UNLESS ISSUED FOR PLANNING PURPOSES. ALL DIMENSIONS ARE TO BE VERIFIED PRIOR TO SETTING OUT, COMMENCING WORK, OR PRODUCTION OF FABRICATION DRAWINGS. REPORT ANY DISCREPANCIES TO THE SUPERVISING OFFICER IMMEDIATELY. ©