



**NOTES**

- 1 This drawing to be read in conjunction with the proformas:  
 Proforma 0 Schedule  
 Proforma 1 Overall Strategy  
 Proforma 2 Structure (including steelworks and any load bearing elements)  
 Proforma 3 Ground Floor Floors-block and beam  
 Proforma 4 Plasterwork-walls, ceiling and fancy plasterwork  
 Proforma 5 Joinery  
 Proforma 6 Services-water, gas, electricity, ventilation and phone  
 Proforma 7 Final finishes to walls and floors  
 Proforma 8 Landscaping and exterior details

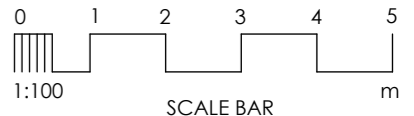

© THIS DRAWING IS COPYRIGHT

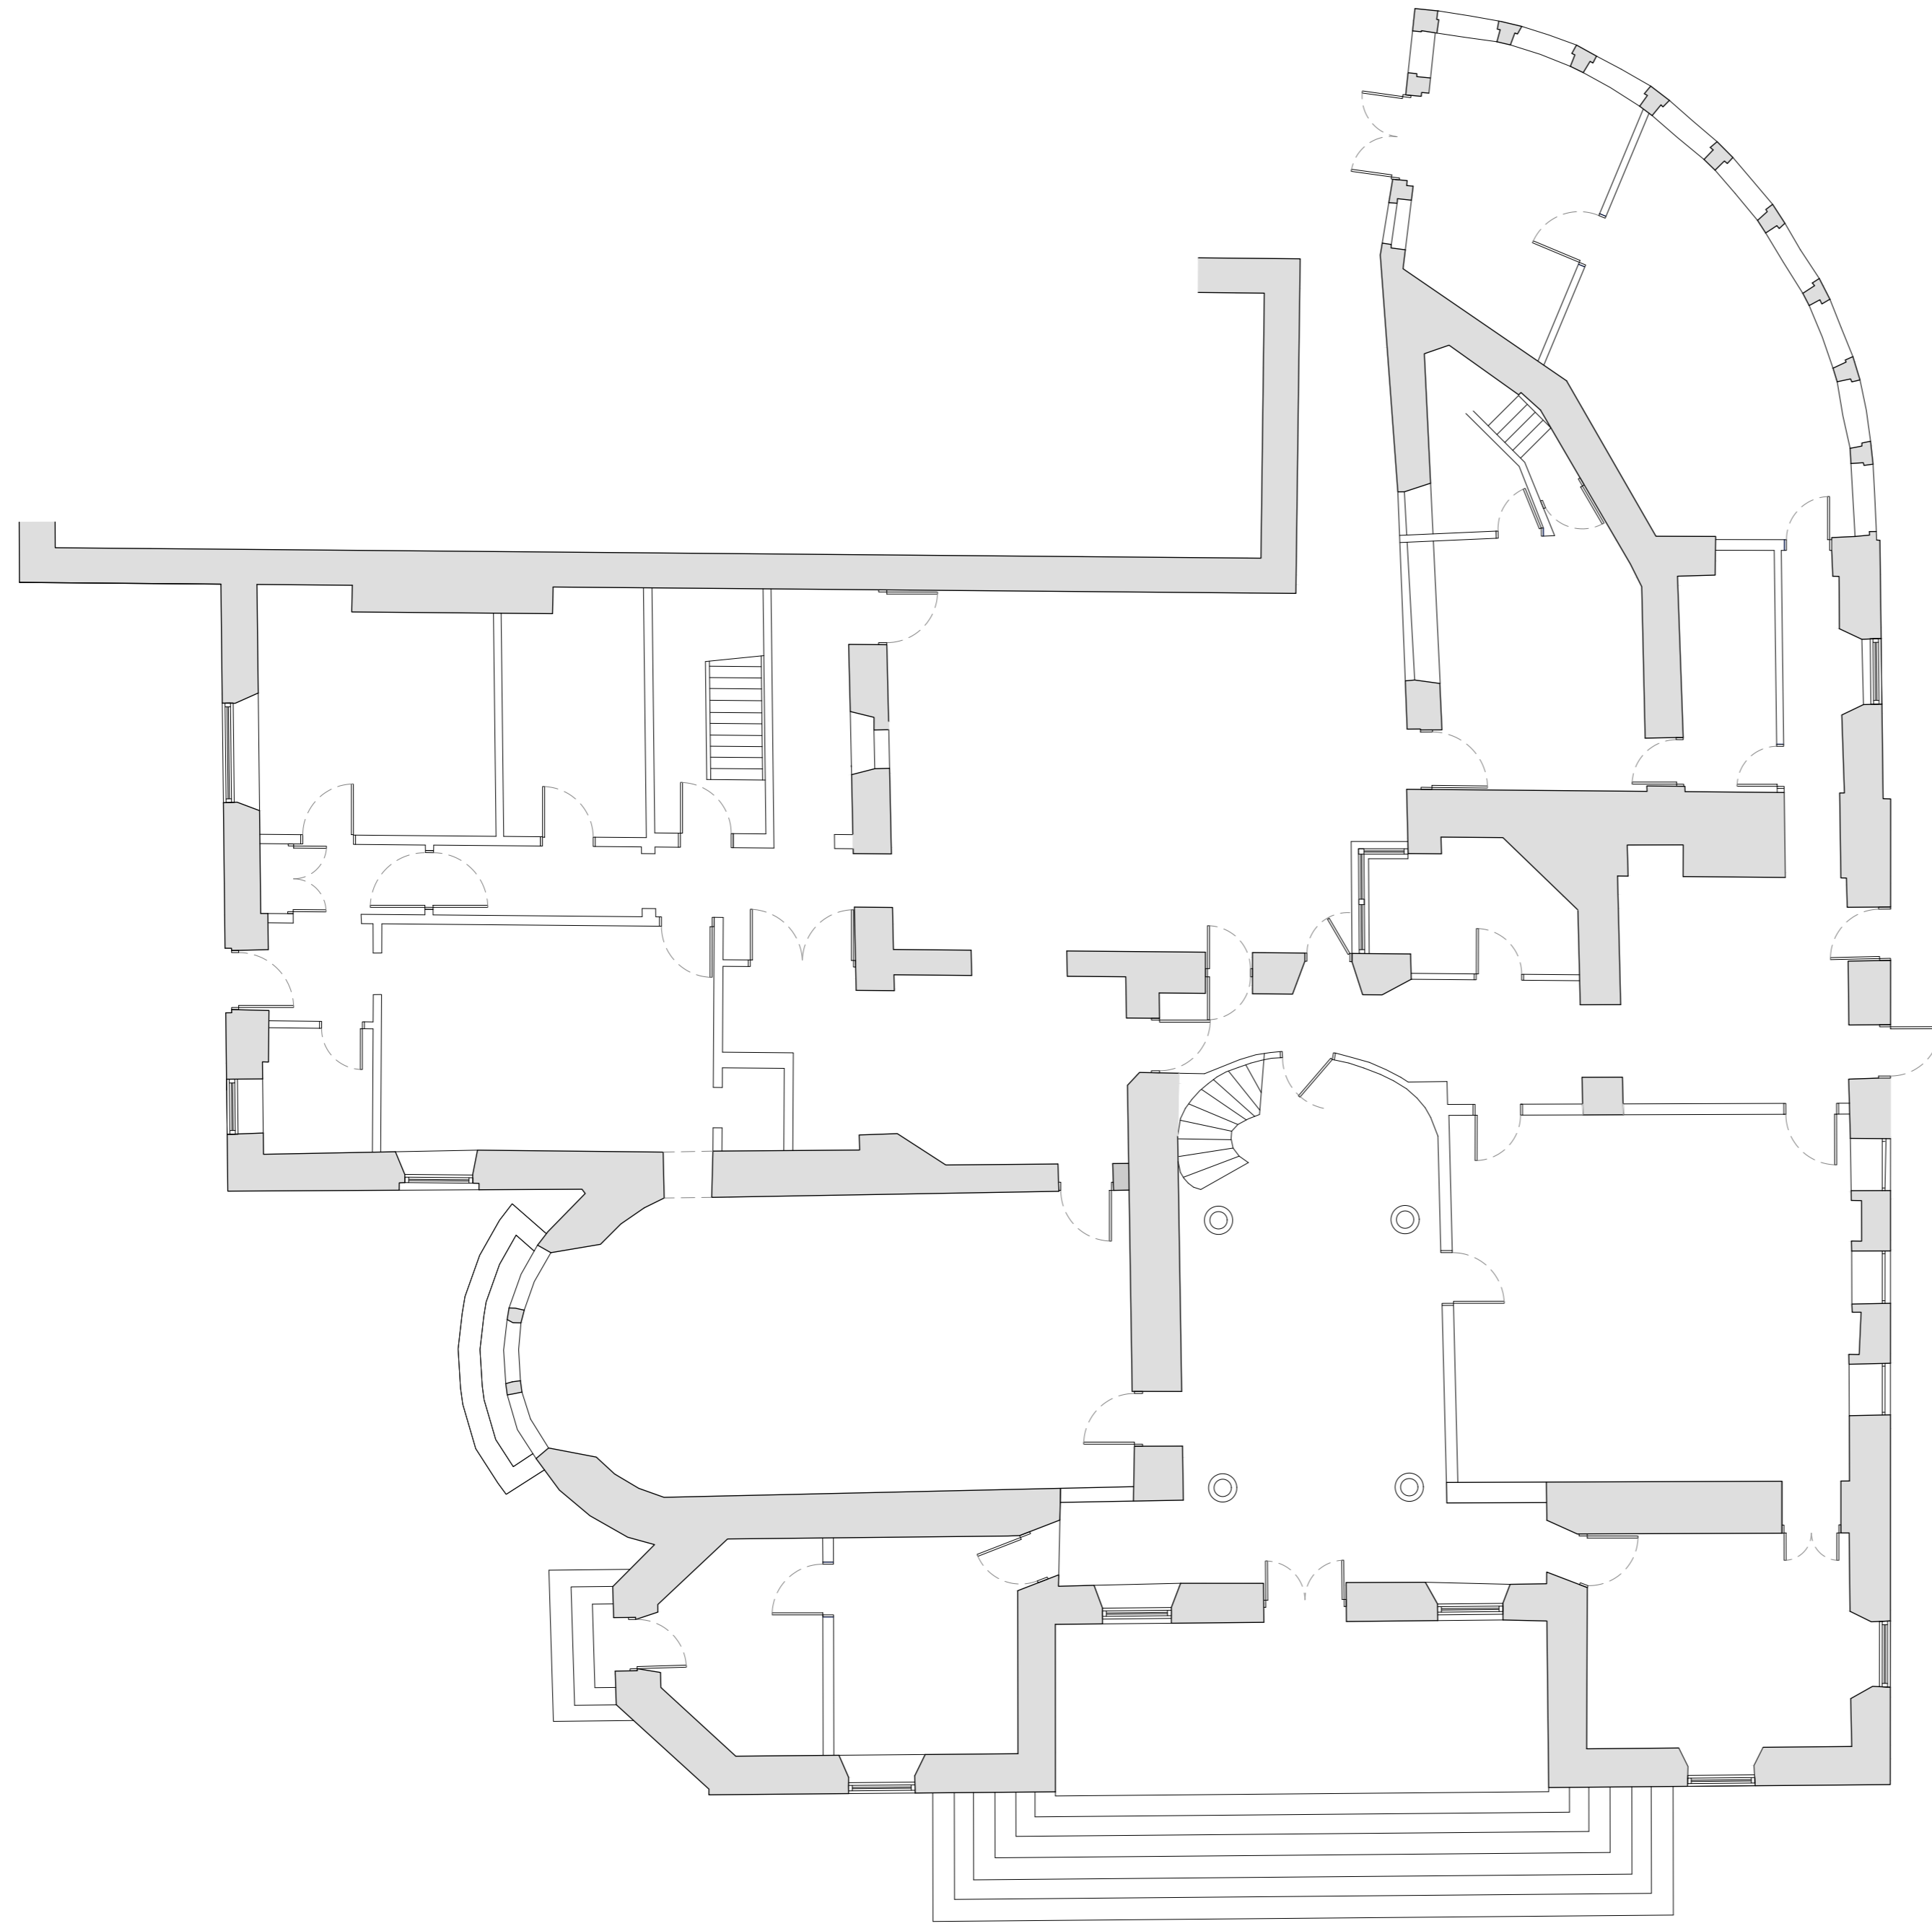

GROUND FLOOR PLAN  
 1: 100 @ A2

REV	DESCRIPTION
LAP Architecture and Conservation 19 Regent square, Penzance TR18 4BG m: 07771 518869 e: l_a_price@hotmail.com	
CLIENT	SCALE
Price Properties Limited	1:100 @ A2
JOB TITLE	BY
ROSWARNE HOUSE	PL
	DATE
	03.21
DRAWING TITLE	DWG NR
GROUND FLOOR PLAN	PLAN 2
EXISTING	REV
	P3