



BASEMENT LEVEL
INTERNAL FLOOR AREA : 50 SQ.M

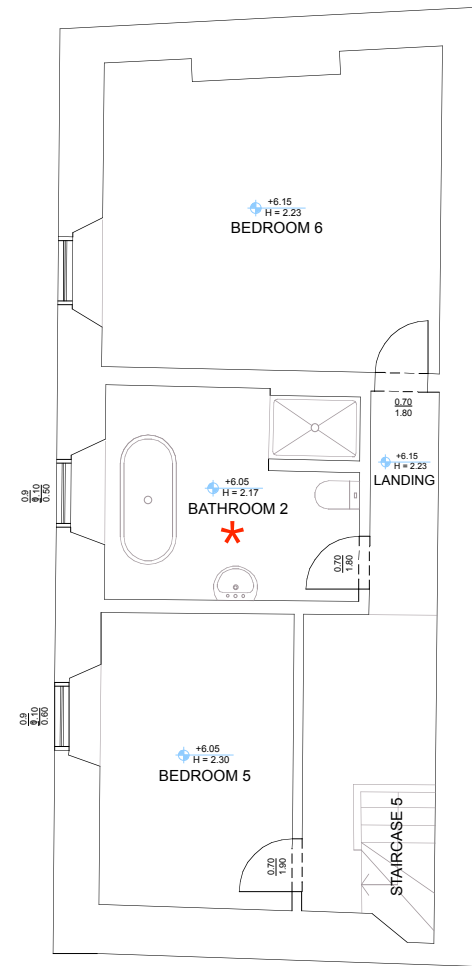

SECOND FLOOR
INTERNAL FLOOR AREA : 50 SQ.M

- REMOVE CEILING
- HACK OFF PLASTER
- REMOVE TIMBER PANELING
- SPECIALIST CLEANING
- REMOVE DOORS & SET ASIDE

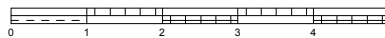

ISSUED FOR ILLUSTRATIVE PURPOSES ONLY

<p>Bedfords CHARTERED BUILDING SURVEYORS</p>	Project:	Floor Plans 2 of 2	DWG No. 10552.02	Rev: A
	Ms. L. Garrett Prospect House Charlton Radstock BA3 5TN		Scale 1:100 @ A4	Drawn : AR
			For: Draft	Date: Feb. 2021