


Reproduction in whole or in part of this drawings is forbidden without written permission from CHIC DECO ARKI LTD

All dimensions shown are approximate and are to be cross-checked on site prior to completing a Building Regulations package, structural engineering, party wall process and prior construction work.


Do not scale this drawing other than for planning purposes. This drawings are not to be used for building purposes.

ALL STRUCTURAL WORK TO BE IN STRICT ACCORDANCE WITH THE STRUCTURAL ENGINEER'S DETAILS, RECOMMENDATIONS AND SPECIFICATIONS. ALL MEASUREMENTS ON SITE AND PLANS ARE TO BE CHECKED BY THE CONTRACTOR PRIOR TO CONSTRUCTION.

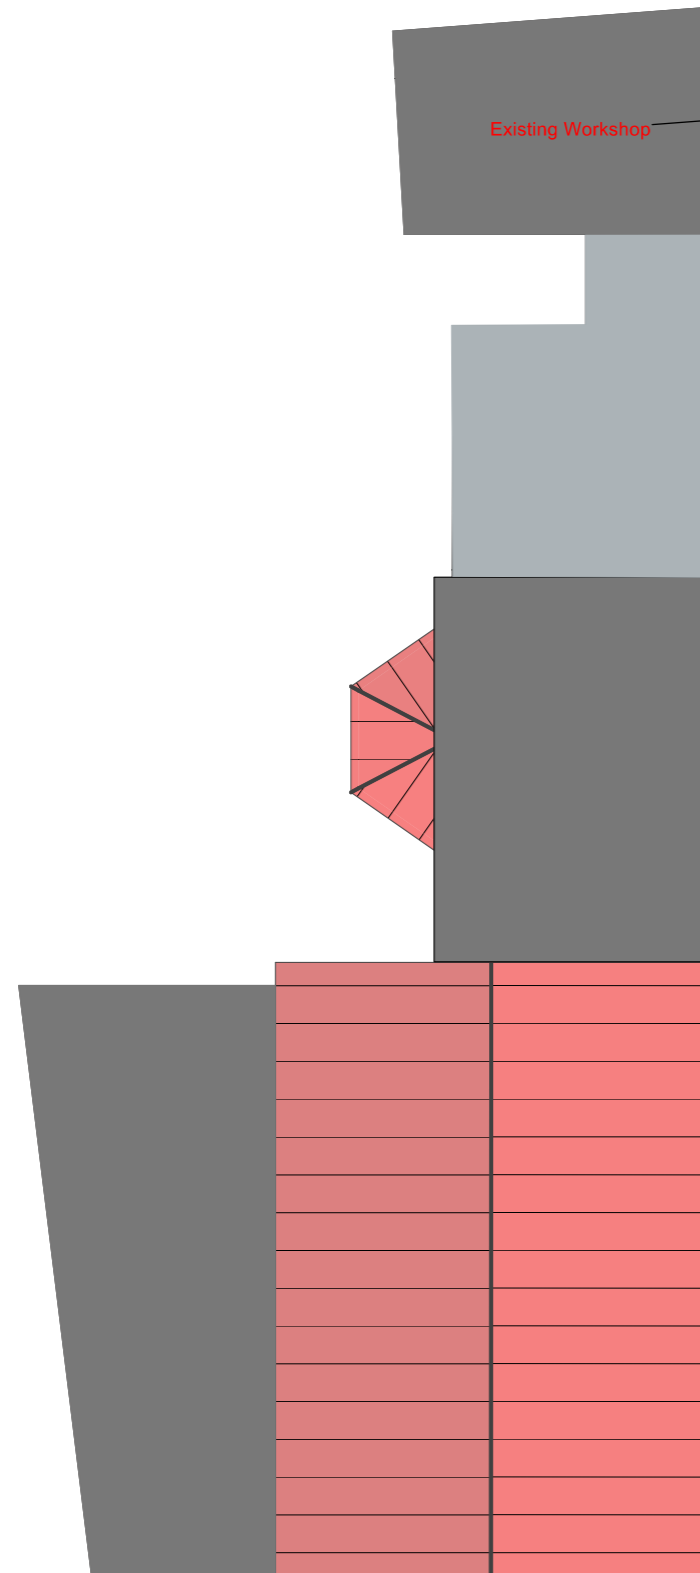


EXISTING ROOF PLAN

Existing Workshop
Proposed to be demolished

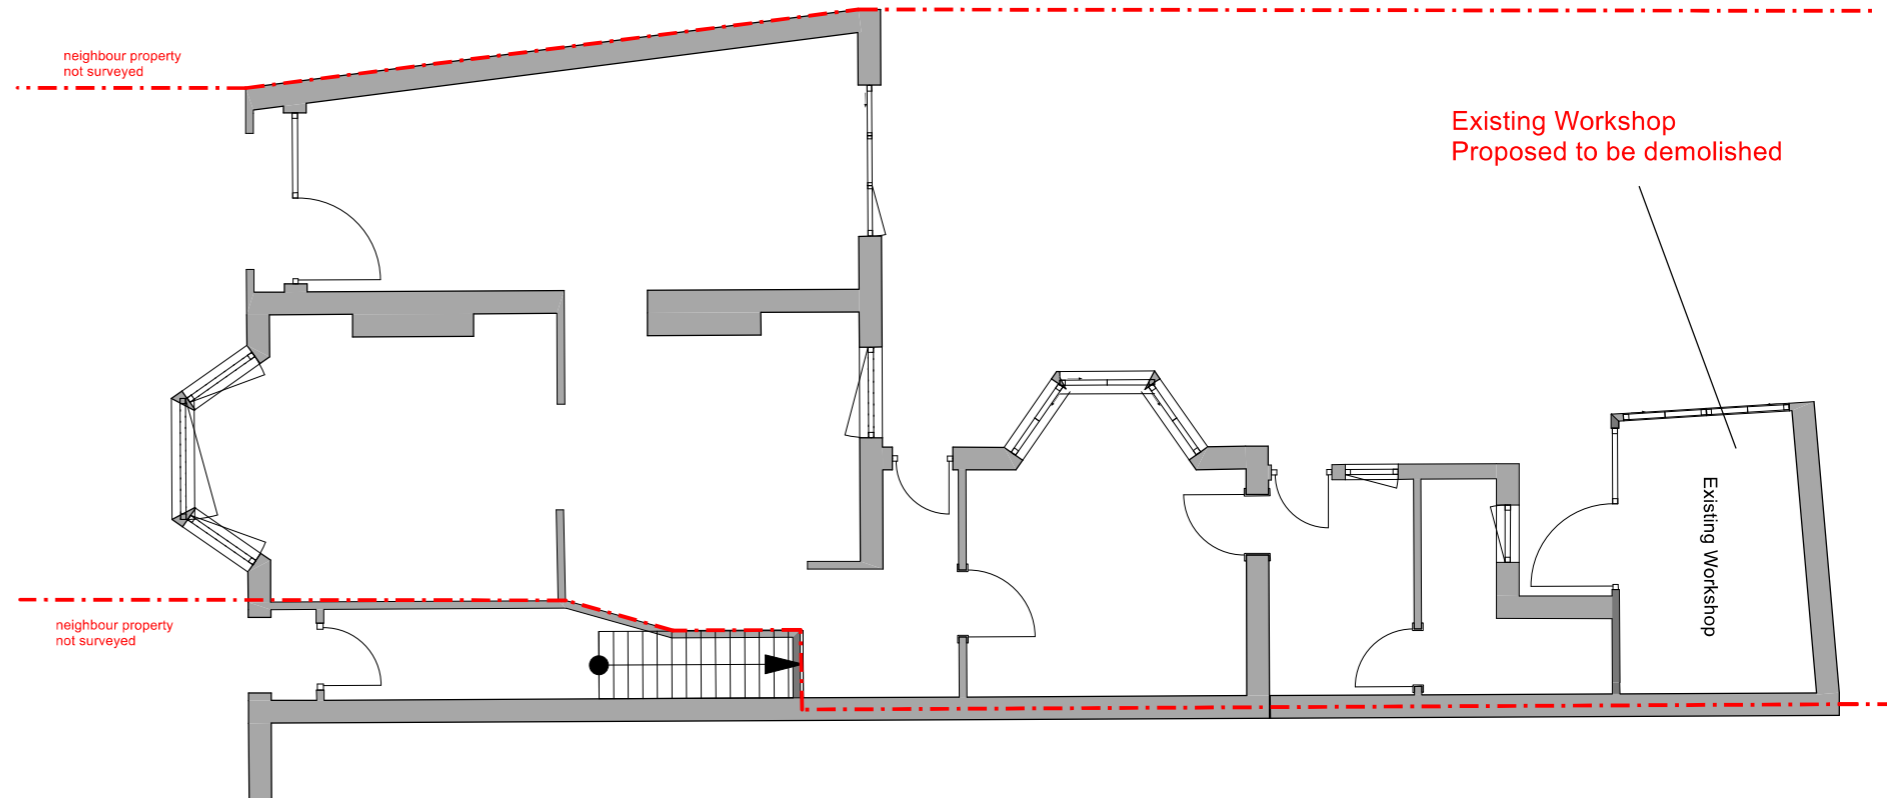

EXISTING GROUND FLOOR PLAN

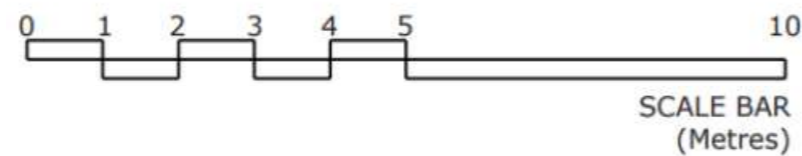

Drawing title: EXISTING GROUND FLOOR & ROOF PLAN		Client: Jennie Cartwright 254A, Ashmore Road London, W9 3DD	
Drawing no. 254AW93DD-07	Scale: 1:100 @ A3	Date created: 10/03/2021	

