



EXISTING PLANS

SCALE 1:100

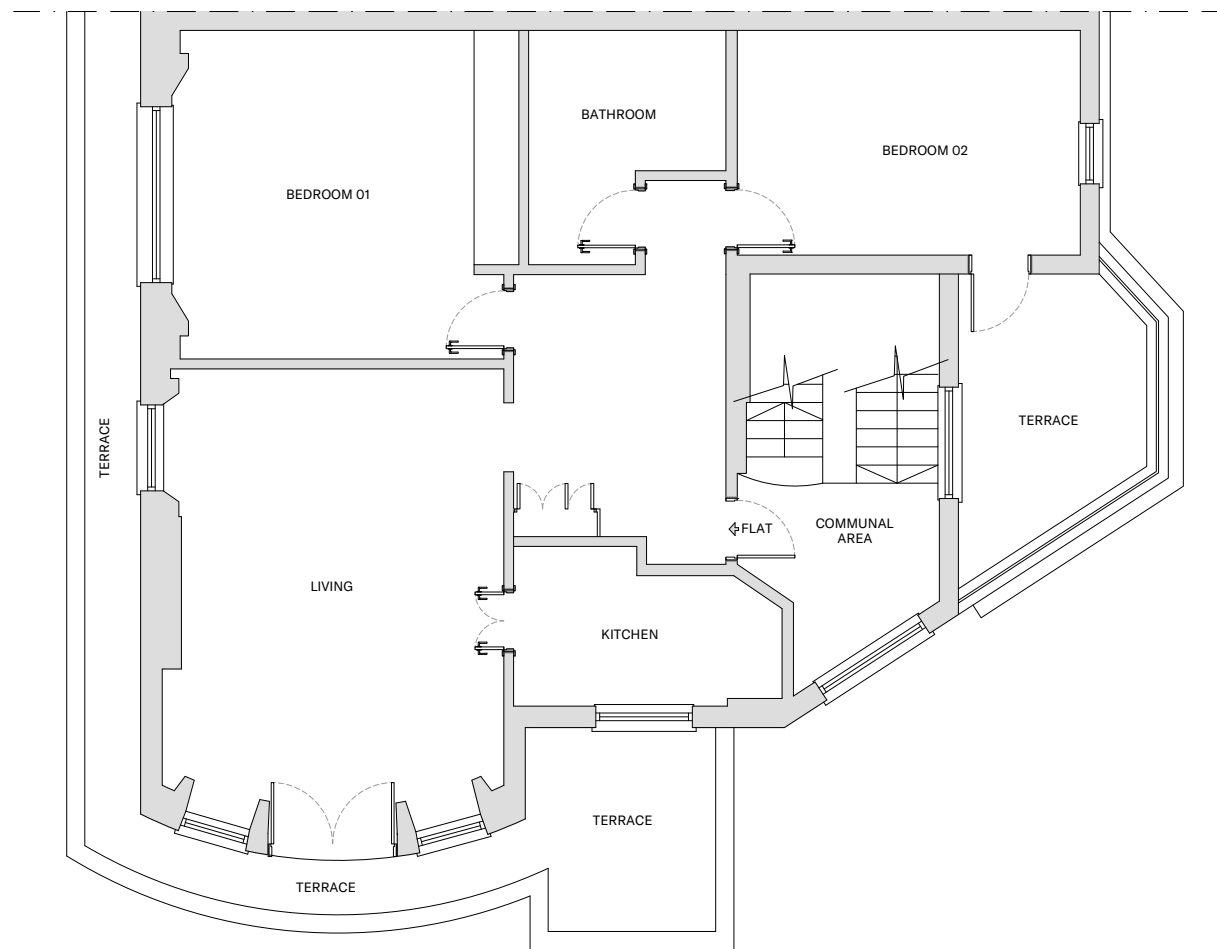

EXISTING FIRST FLOOR
SCALE 1:100

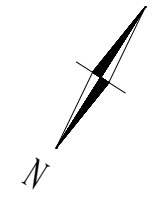

Written dimensions to be taken in preference to scaled dimensions. The Contractor is responsible for checking all dimensions before work starts.

All work is to be carried out to the requirements, and to the satisfaction of the Local Authority. These drawings are for planning purposes only.

Any discrepancies to be brought to the attention of 4D Planning Consultants immediately.

Rev	Date	Description	by	chk

4D PLANNING™
Chartered Town Planners & Architectural Technicians

www.GetMePlanning.com®

Client
Gordon Day

Project
**28 Randolph Crescen,
London, W9 1DR**



Title
Existing Floor Plans

Date: February 2021
Scale: 1:50 @ A1, 1:100 @ A3
Drawing No. PL-EP-01

Rev: /

PROPOSED PLANS

SCALE 1:100

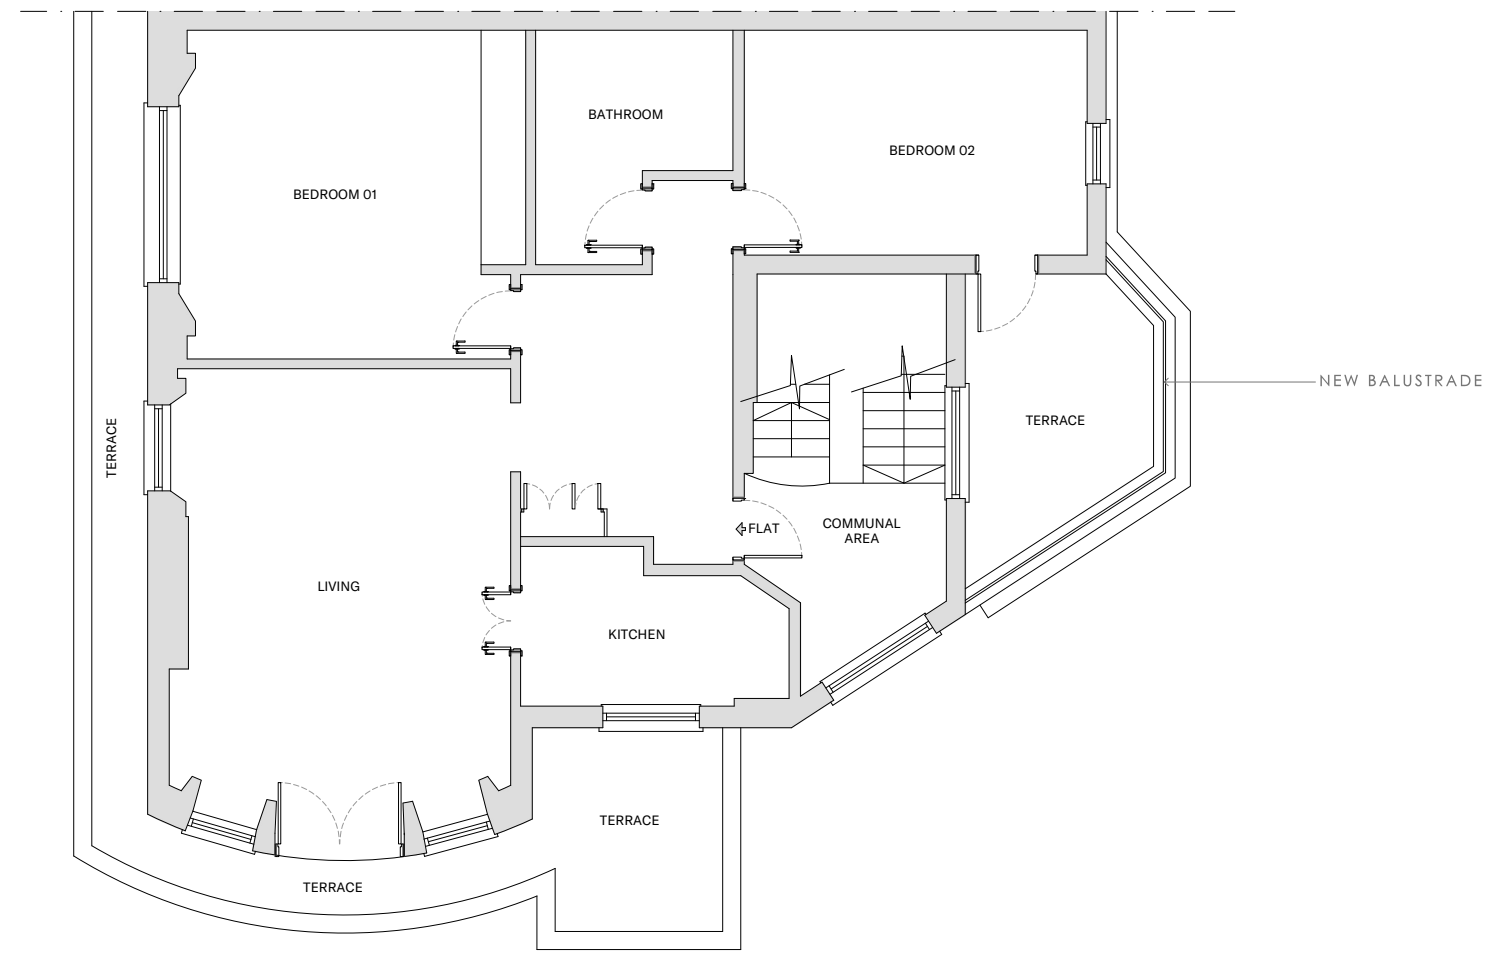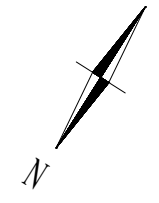

PROPOSED FIRST FLOOR
SCALE 1:100



Written dimensions to be taken in preference to scaled dimensions. The Contractor is responsible for checking all dimensions before work starts.

All work is to be carried out to the requirements, and to the satisfaction of the Local Authority. These drawings are for planning purposes only.

Any discrepancies to be brought to the attention of 4D Planning Consultants immediately.

Rev	Date	Description	by	chk

4D PLANNING™
Chartered Town Planners & Architectural Technicians

www.GetMePlanning.com®

Client
Gordon Day

Project
**28 Randolph Crescen,
London, W9 1DR**

Title
Proposed Floor Plans

Date: February 2021	Rev: /
Scale: 1:50 @ A1, 1:100 @ A3	
Drawing No. PL-PP-01	

EXISTING ELEVATIONS

SCALE 1.100




EXISTING REAR ELEVATION

SCALE 1.100



EXISTING BALUSTRADE REAR

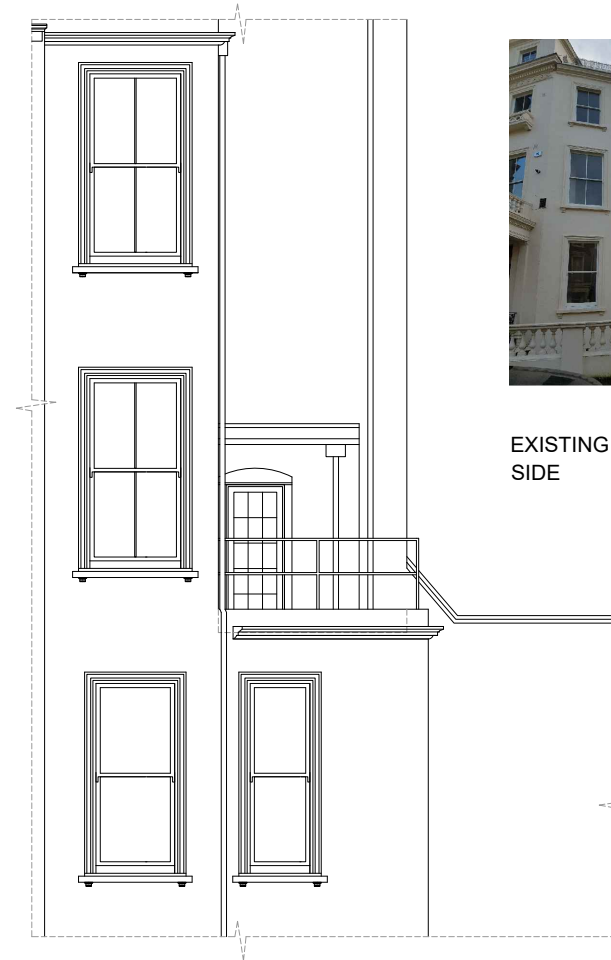


EXISTING SIDE ELEVATION

SCALE 1.100



EXISTING BALUSTRADE SIDE

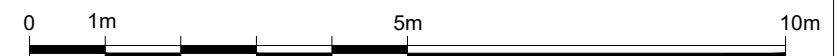

Written dimensions to be taken in preference to scaled dimensions. The Contractor is responsible for checking all dimensions before work starts.

All work is to be carried out to the requirements, and to the satisfaction of the Local Authority. These drawings are for planning purposes only

Any discrepancies to be brought to the attention of 4D Planning Consultants immediately.

Rev	Date	Description	by	chk

4D PLANNING™
Chartered Town Planners & Architectural Technicians

www.GetMePlanning.com®

Client
Gordon Day

Project
**28 Randolph Crescen,
London, W9 1DR**

Title
Existing Elevations

Date: February 2021
Scale: 1:50 @ A1, 1:100 @ A3
Drawing No. PL-EE-01

Rev: /

PROPOSED ELEVATIONS - OPTION 2

SCALE 1.100




PROPOSED BALUSTRADE




PROPOSED REAR ELEVATION

SCALE 1.100

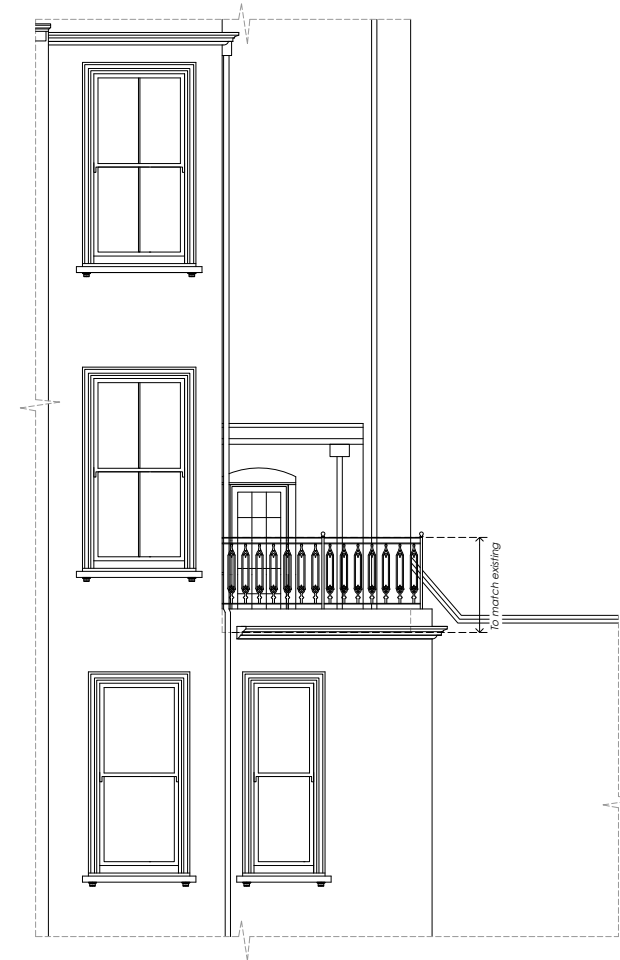

PROPOSED SIDE ELEVATION

SCALE 1.100

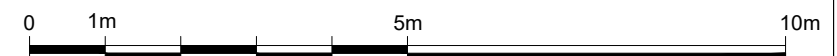

Written dimensions to be taken in preference to scaled dimensions. The Contractor is responsible for checking all dimensions before work starts.

All work is to be carried out to the requirements, and to the satisfaction of the Local Authority. These drawings are for planning purposes only.

Any discrepancies to be brought to the attention of 4D Planning Consultants immediately.

Rev	Date	Description	by	chk

4D PLANNING™
Chartered Town Planners & Architectural Technicians

www.GetMePlanning.com®

Client
Gordon Day

Project
**28 Randolph Crescen,
London, W9 1DR**

Title
Proposed Elevations 02

Date: February 2021	Rev: /
Scale: 1:50 @ A1, 1:100 @ A3	
Drawing No. PL-PE-02	