


**PL - Existing ground floor**

SCALE: 1 : 50 @ A1  
1 : 100 @ A3

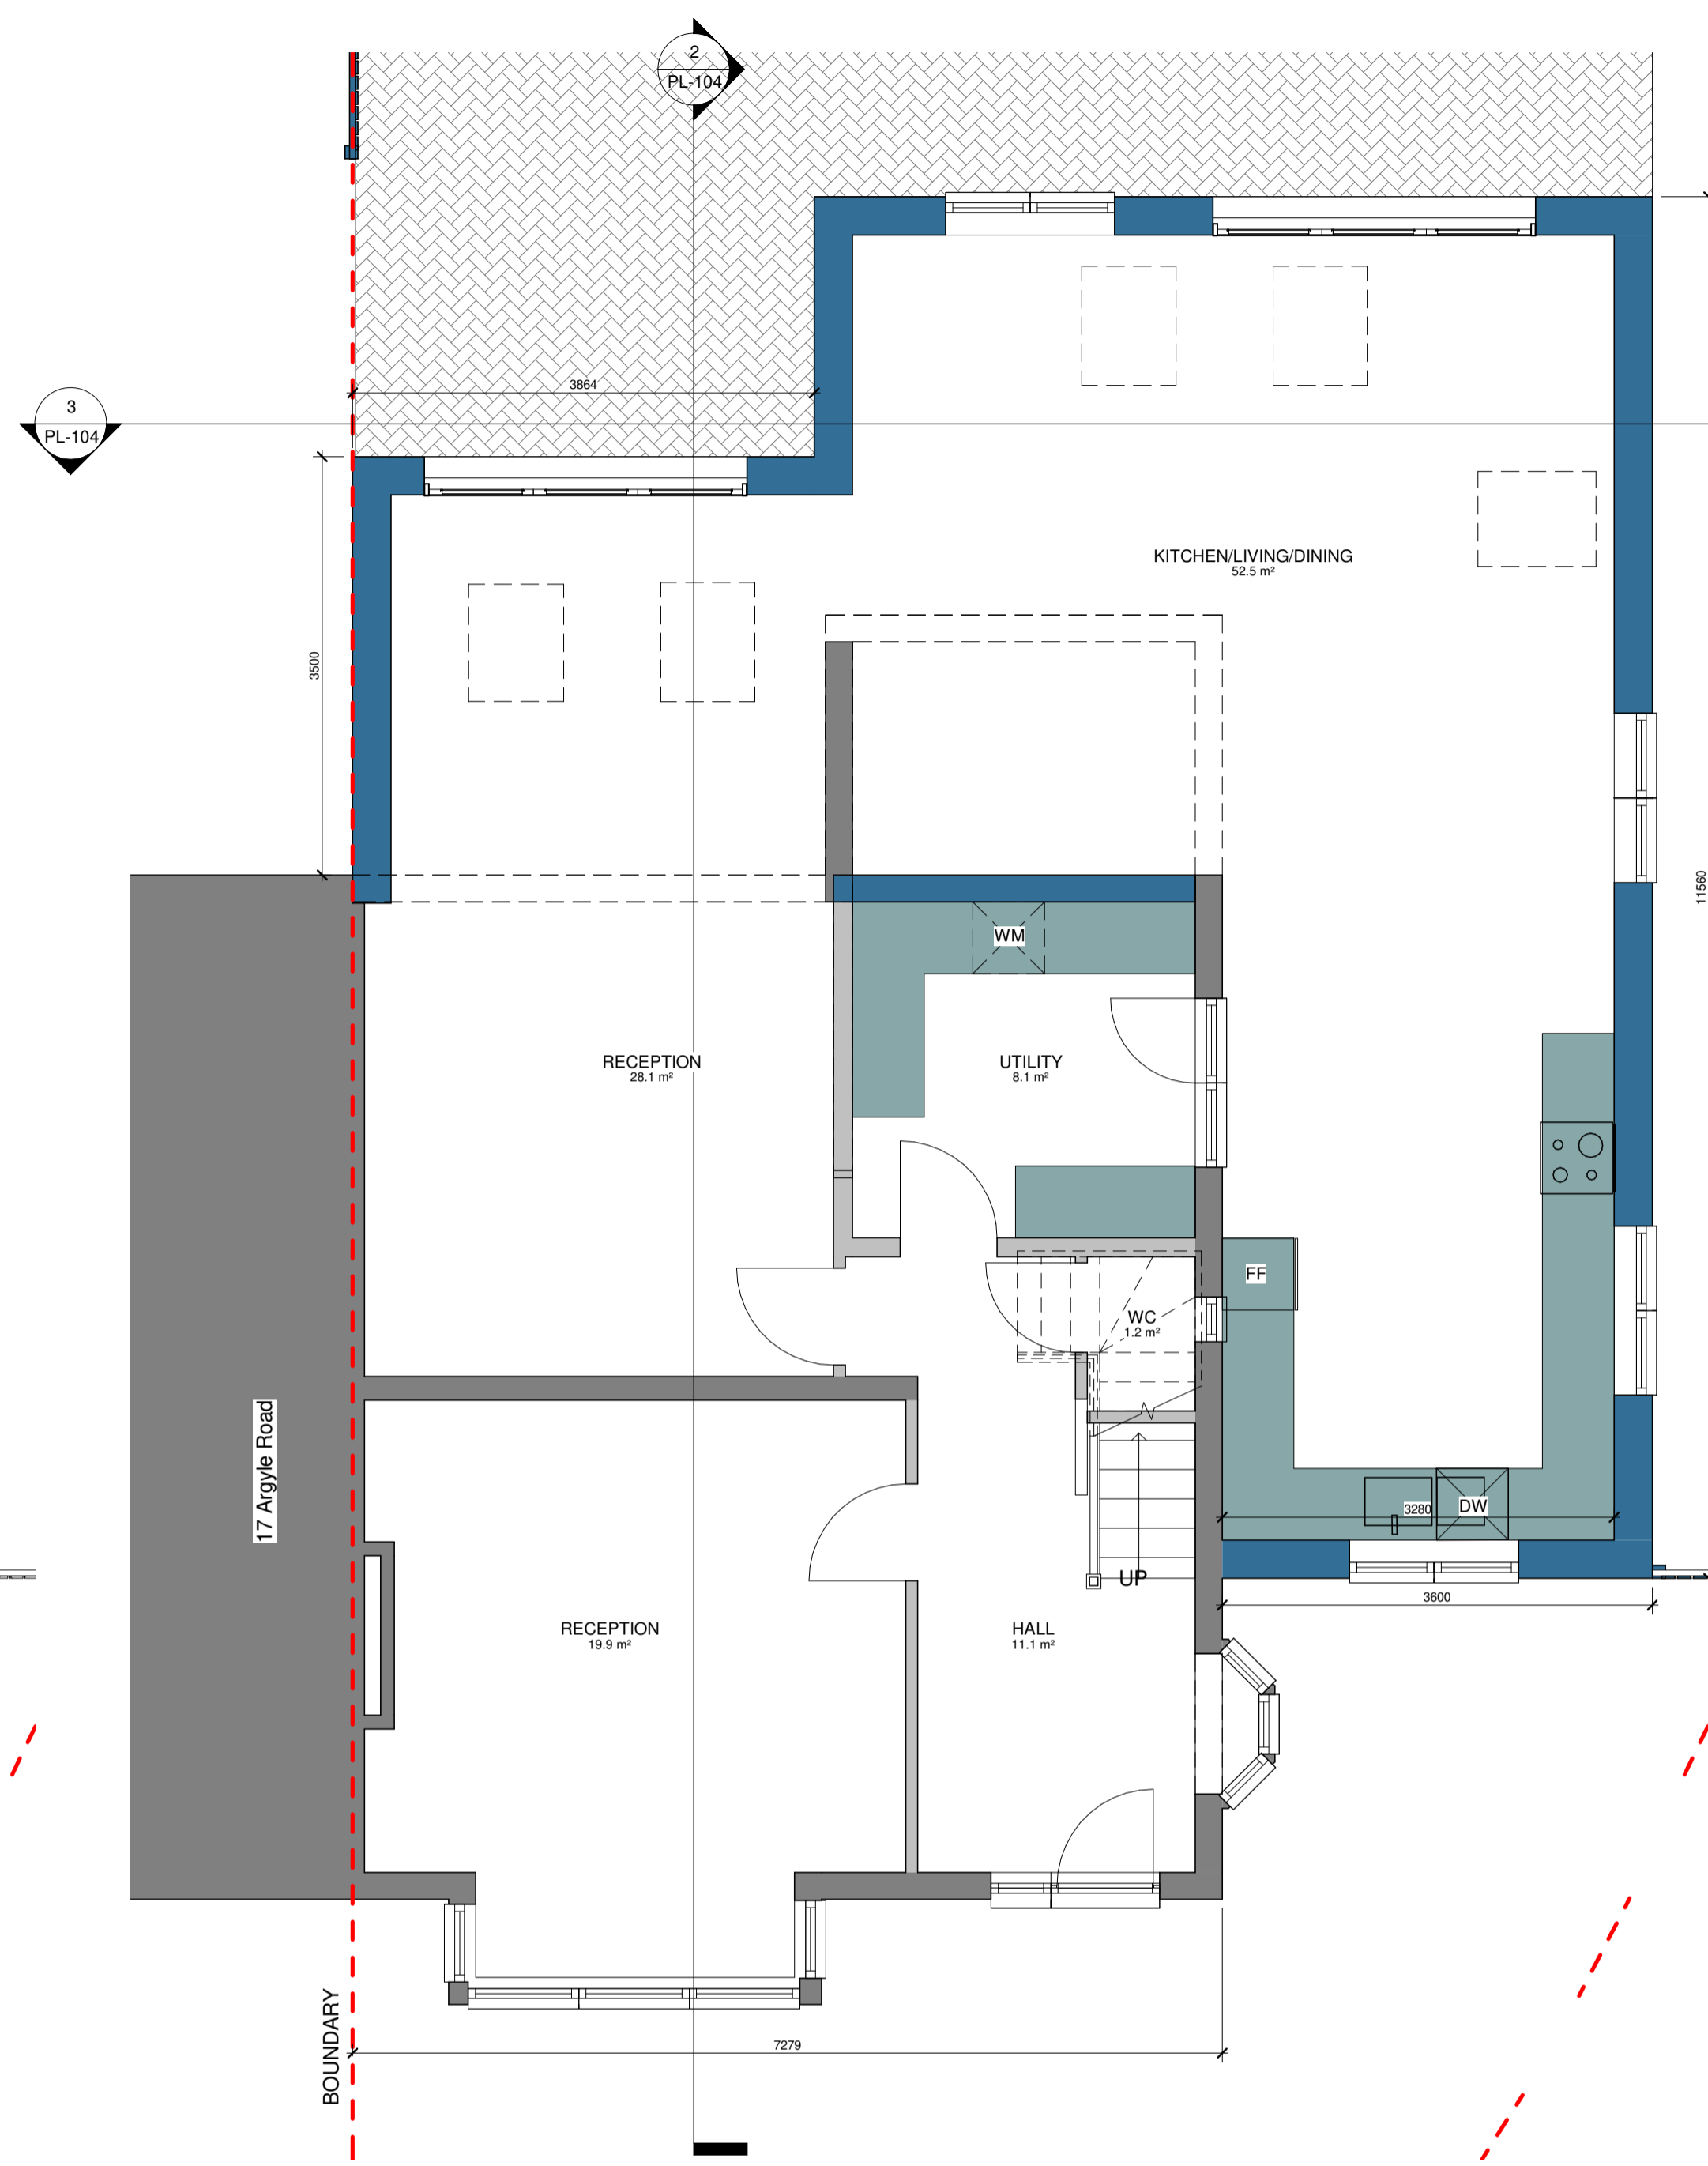


**PL - Proposed ground floor**

SCALE: 1 : 50 @ A1  
1 : 100 @ A3



**PL - OS MAP**  
SCALE: 1 : 1250 @ A1  
1:2500 @ A3

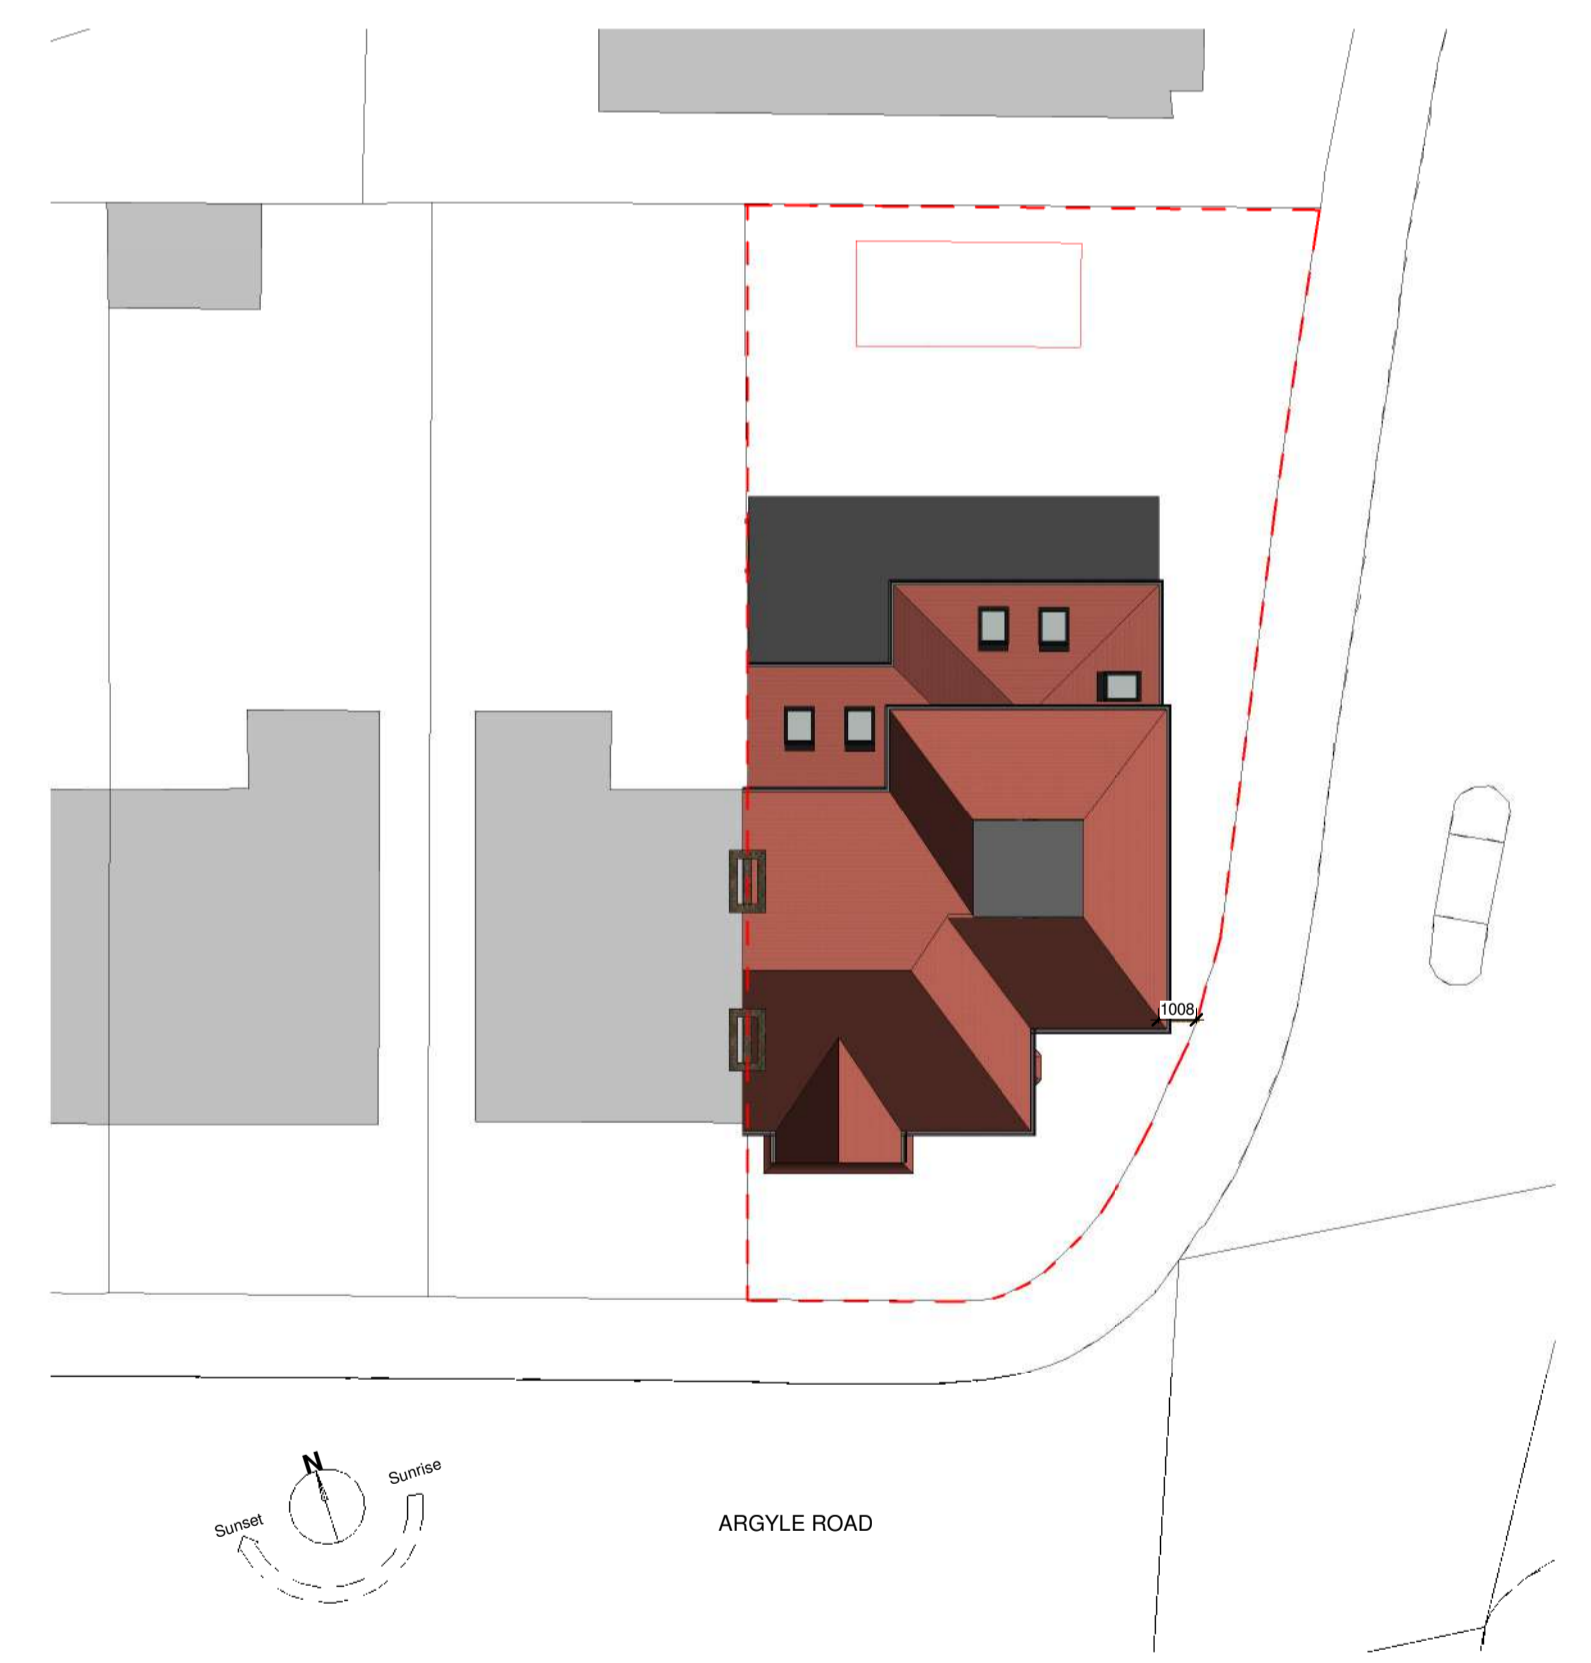

**PL - Block Plan**

SCALE: 1 : 200 @ A1  
1 : 400 @ A3



VISUAL SCALE 1:50 @ A1  
1:100 @ A3



VISUAL SCALE 1:200 @ A1  
1:400 @ A3



VISUAL SCALE 1:1250 @ A1  
1:2500 @ A3



**RPR PLANNING**  
Office 5, 37 Stanmore Hill  
London, HA7 3DS.  
Tel: 020 8996 6178  
Mobile: 078 9661 7854  
Web: www.rprplanning.co.uk  
Email: info@rprplanning.co.uk


**Dimensions** Written dimensions to be taken in preference to scaled dimensions. The Contractor is responsible for checking all dimensions before work starts.  
**Local Authority** All work is to be carried out to the requirements, and to the satisfaction of the Local Authority. These drawings are for planning purposes only.

Rev	Date	Description	Made	Checked


Drawing Status: **FOR APPROVAL**

Project <b>18 ARGYLE ROAD</b>		Drawing Title <b>EXISTING AND PROPOSED GROUND FLOOR PLANS, OSMAP AND BLOCK PLAN</b>	
Client <b>John Bruce</b>		Drawn/Design AS SHOWN @ A1	Date 06/07/17
		Drawing No <b>PL-100</b>	Rev -



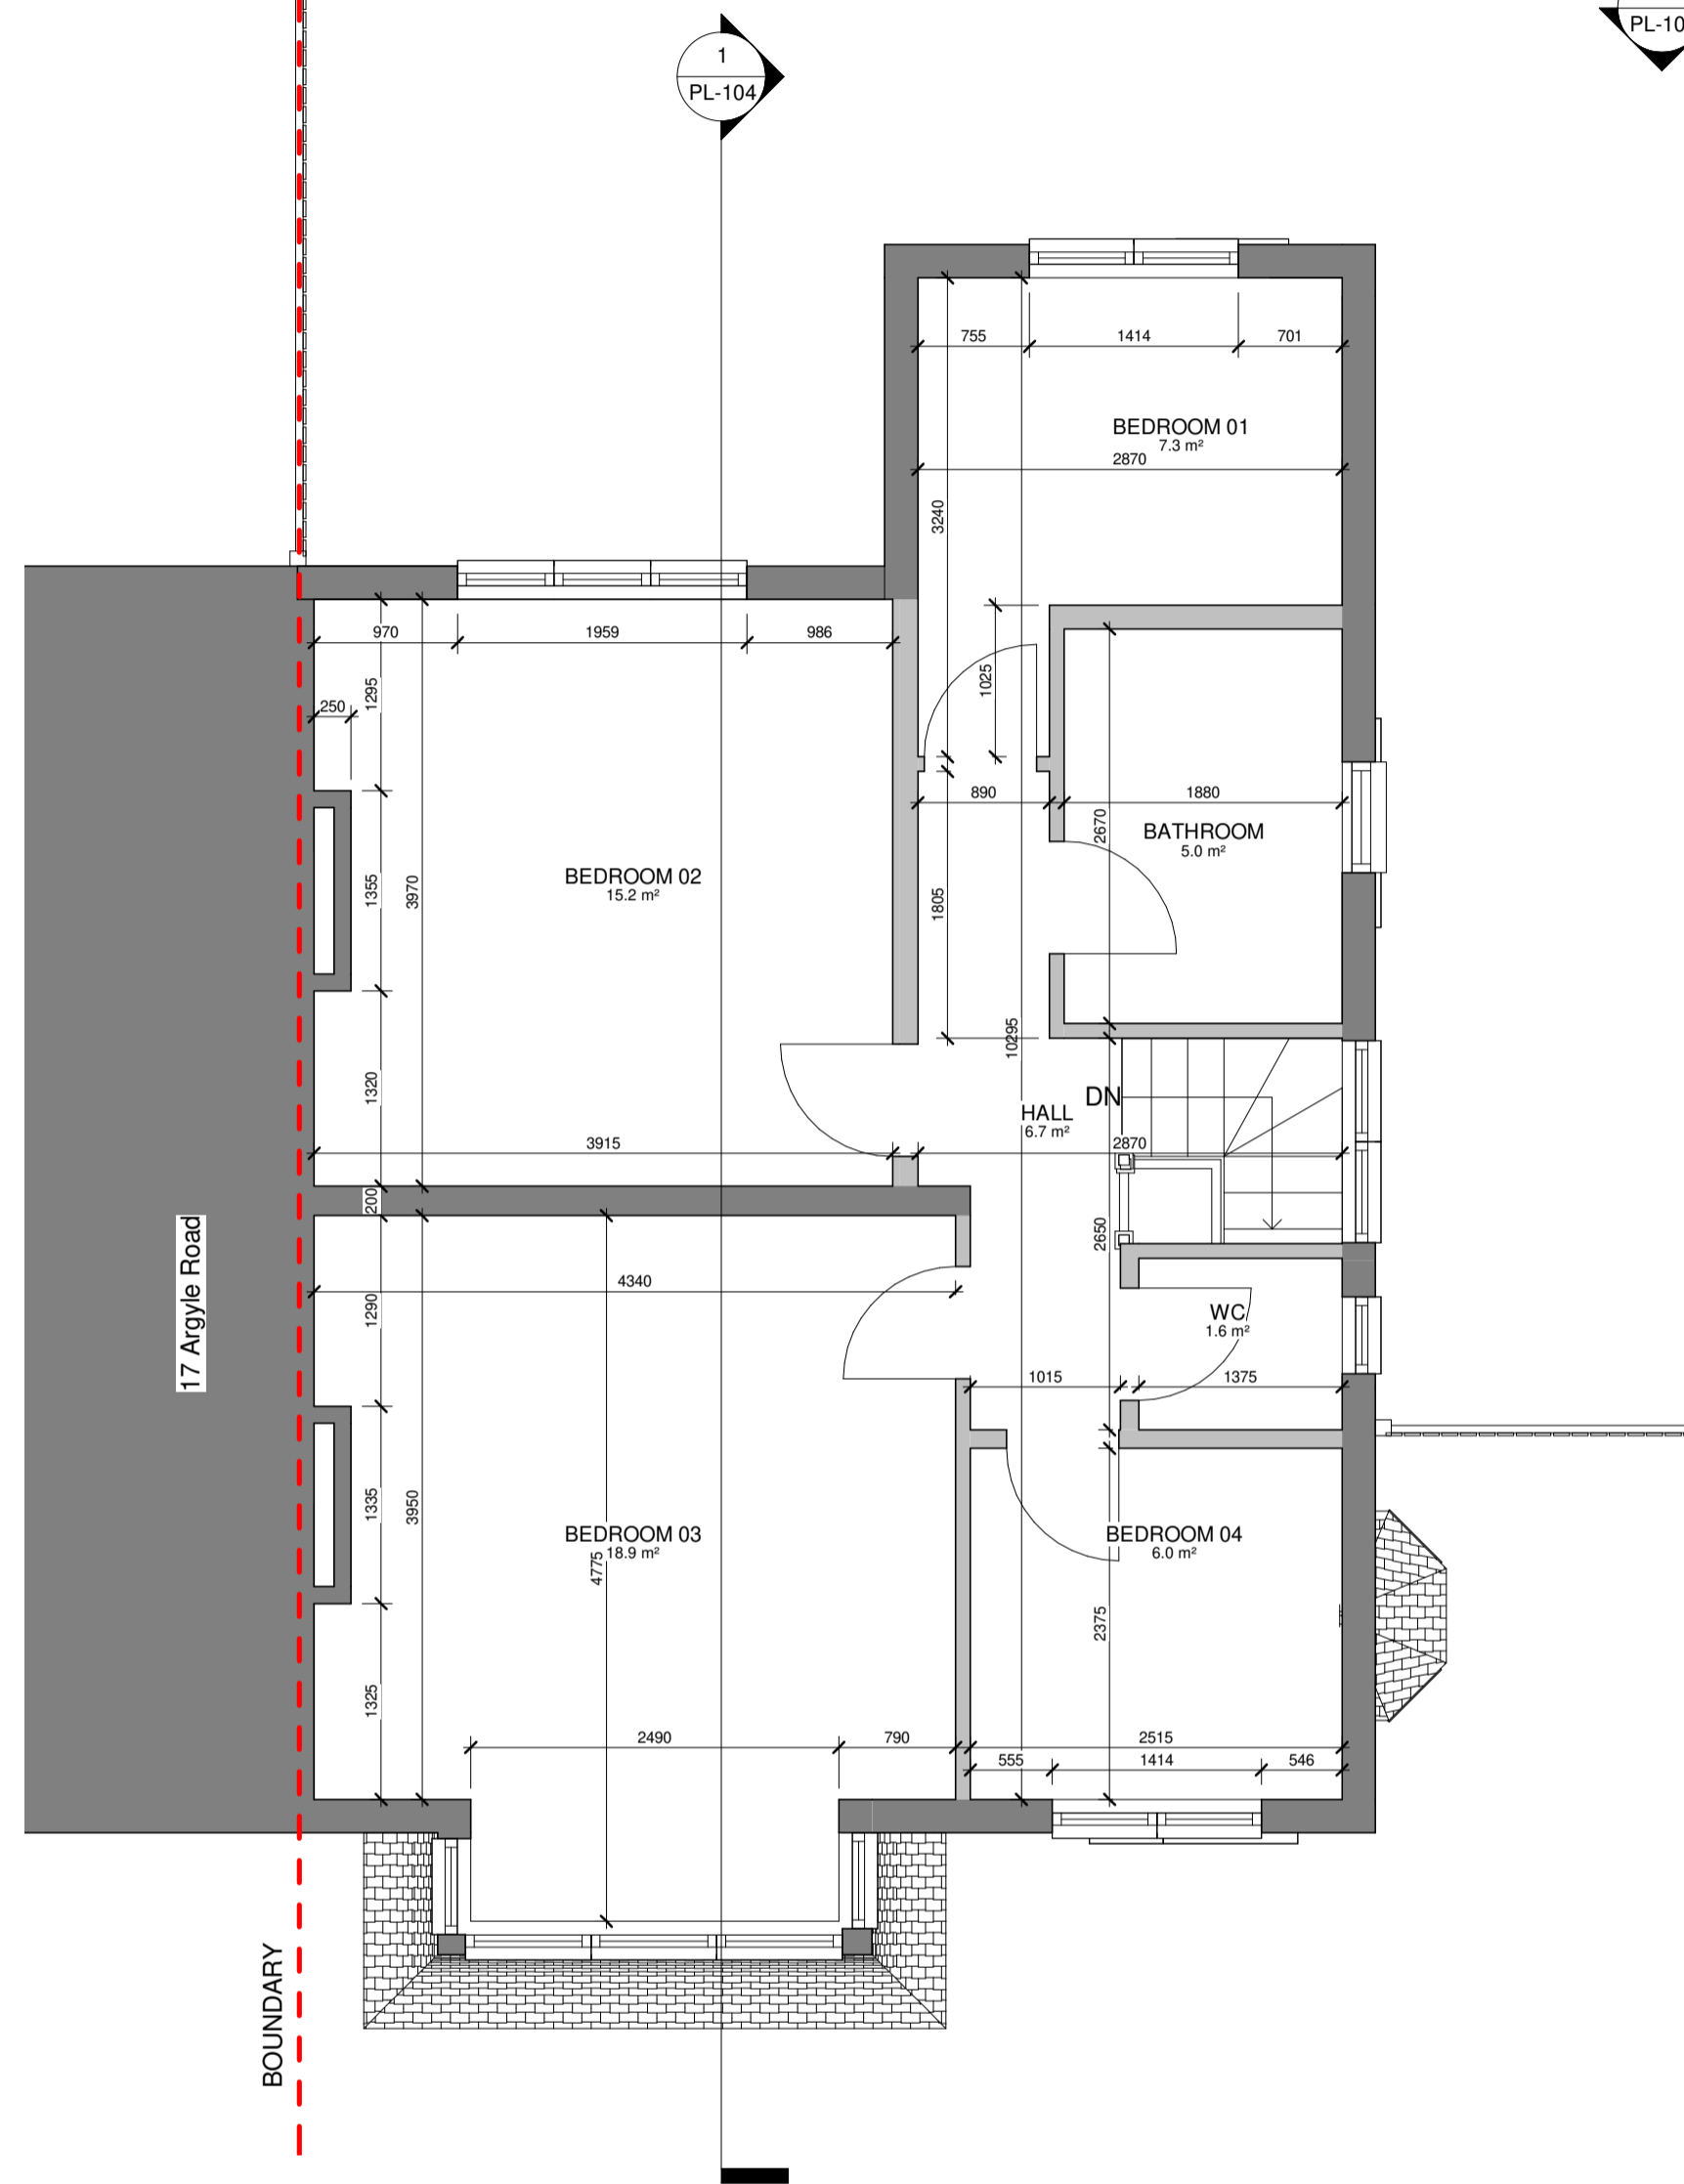

**PL - Existing first floor**  
SCALE: 1 : 50 @ A1  
1 : 100 @ A3

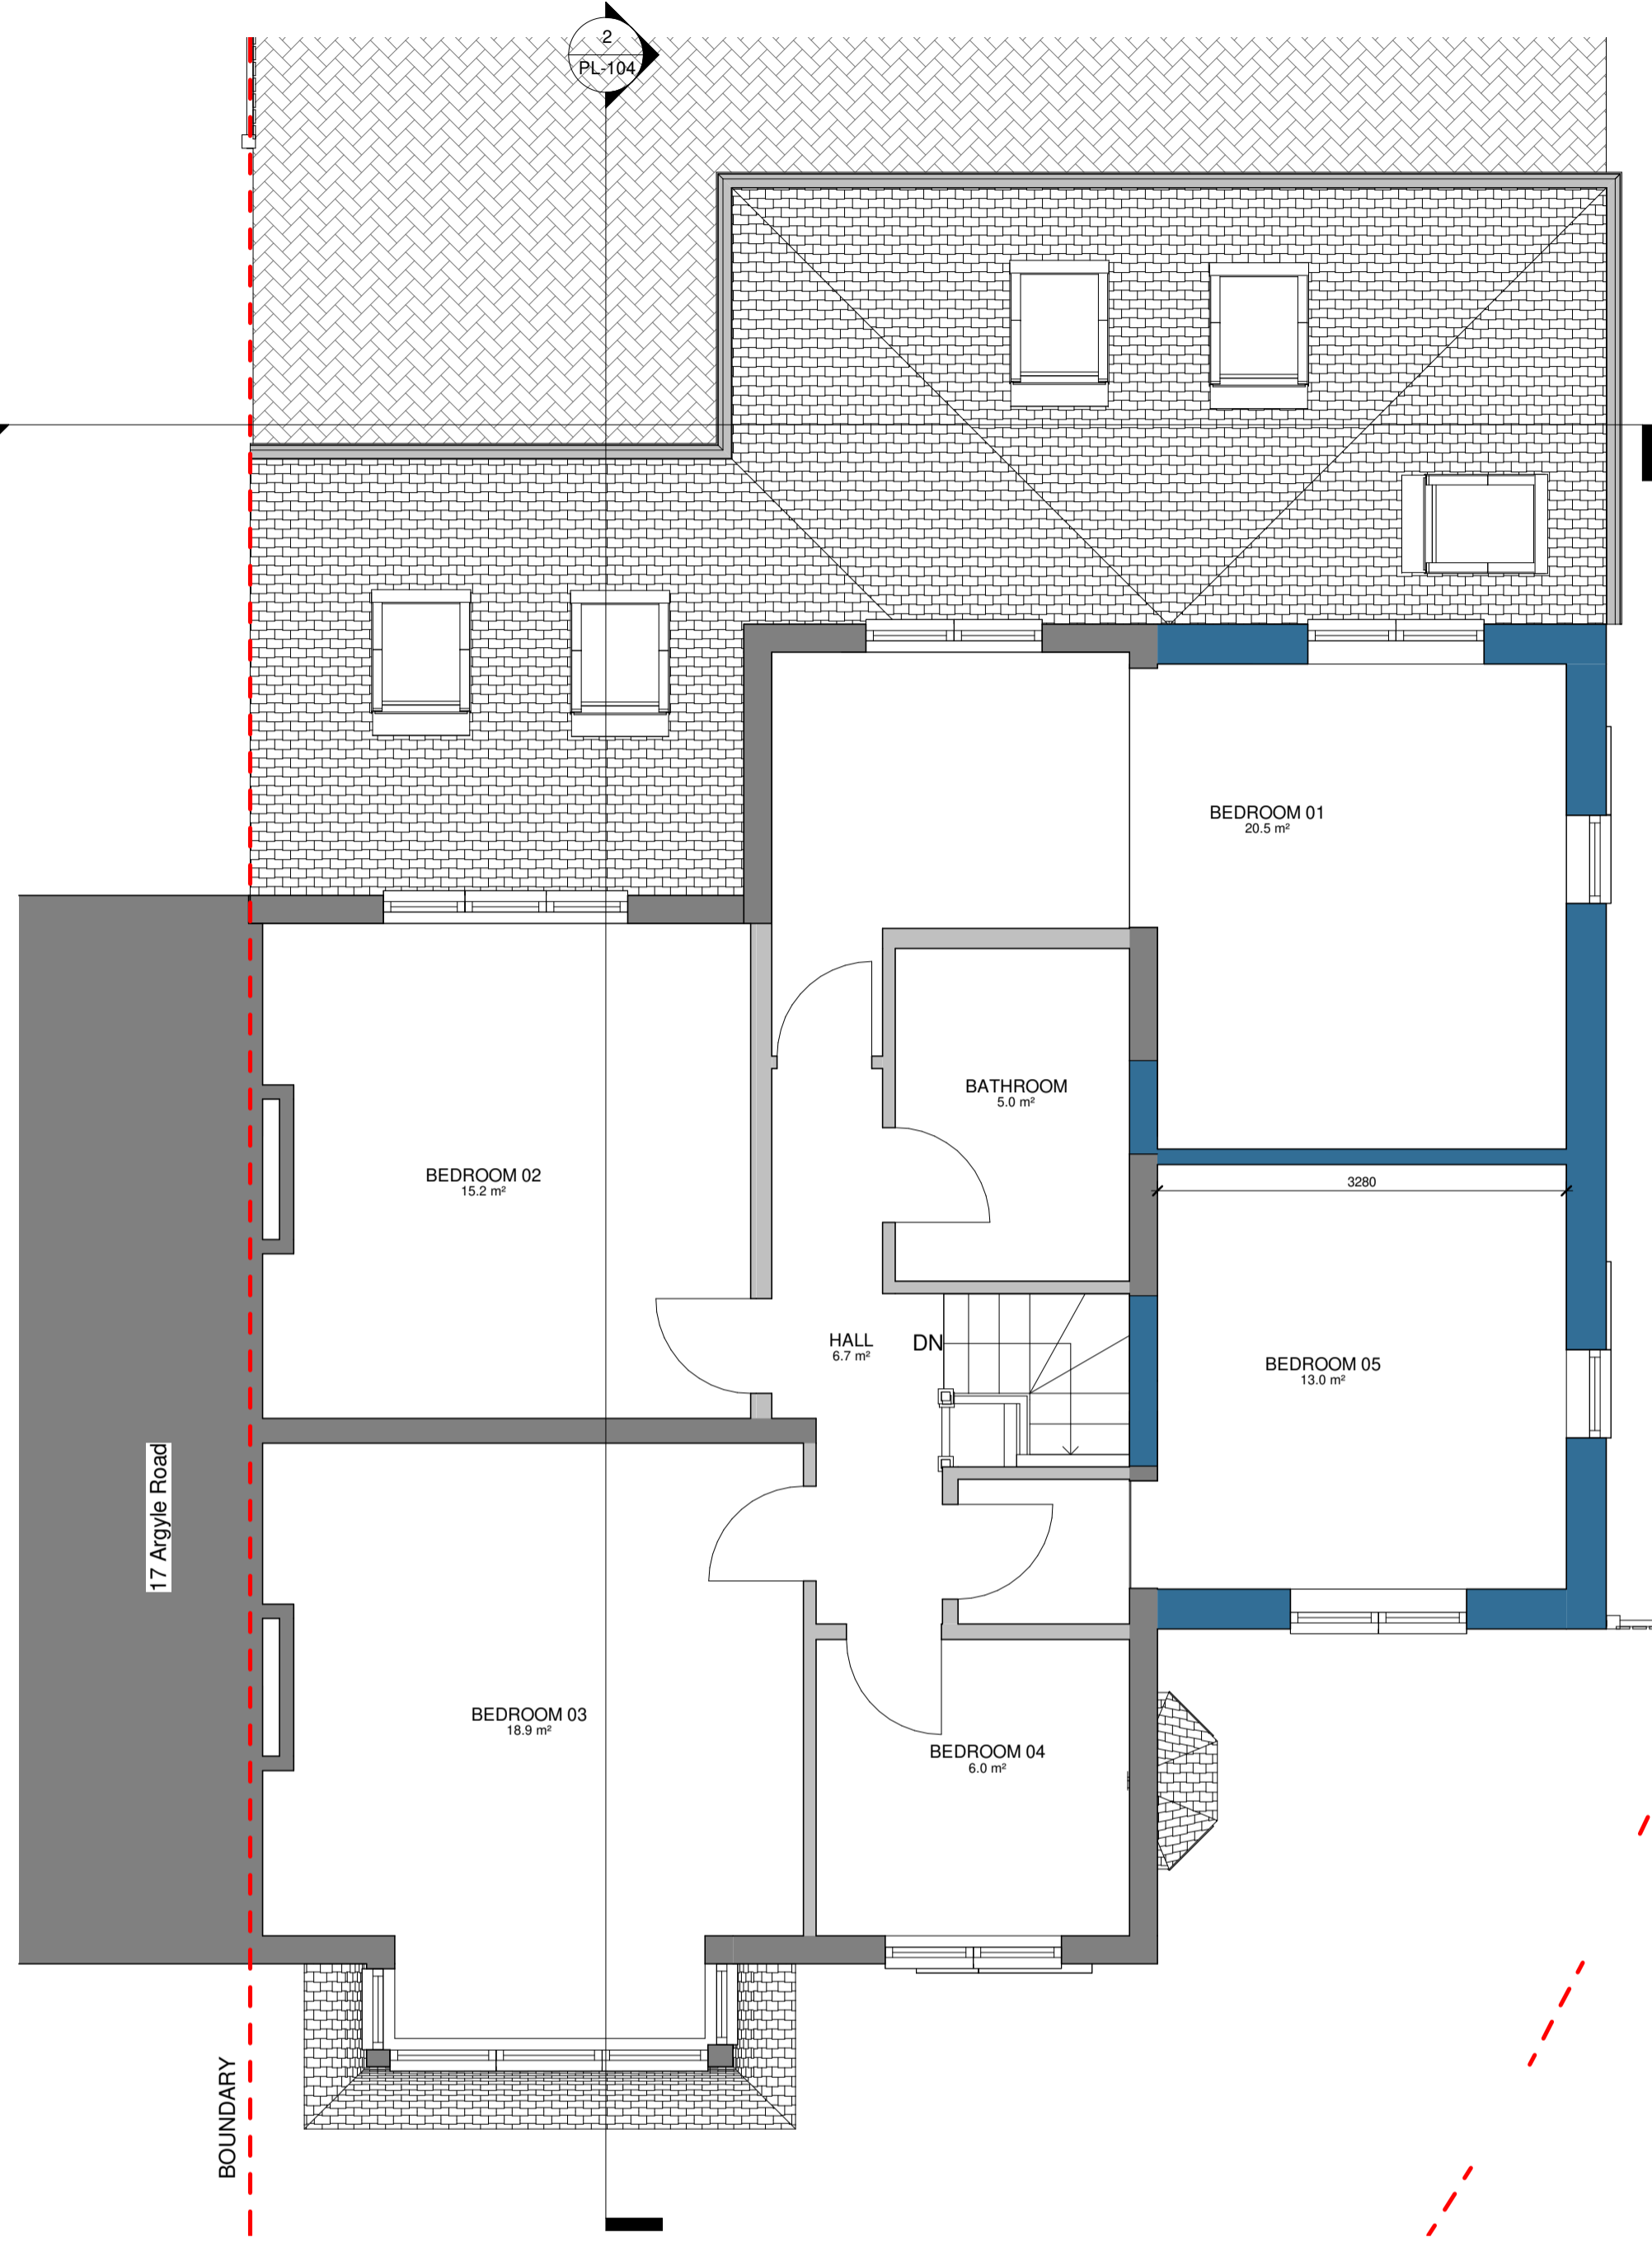

**PL - Proposed first floor**  
SCALE: 1 : 50 @ A1  
1 : 100 @ A3



**PL - Existing front elevation**  
SCALE: 1 : 50 @ A1  
1 : 100 @ A3



**PL - Proposed Front elevation**  
SCALE: 1 : 50 @ A1  
1 : 100 @ A3



VISUAL SCALE 1:50 @ A1  
1:100 @ A3



**RPR PLANNING**  
Office 5, 37 Stanmore Hill  
London, HA7 3DS.  
Tel: 020 8996 6178  
Mobile: 078 9661 7854  
Web: www.rprplanning.co.uk  
Email: info@rprplanning.co.uk


**Dimensions** Written dimensions to be taken in preference to scaled dimensions. The Contractor is responsible for checking all dimensions before work starts.  
**Local Authority** All work is to be carried out to the requirements, and to the satisfaction of the Local Authority. These drawings are for planning purposes only.

Rev	Date	Description	Made	Checked


Drawing Status: **FOR APPROVAL**

Project <b>18 ARGYLE ROAD</b>		Drawing Title <b>EXISTING AND PROPOSED FIRST FLOOR PLANS AND FRONT ELEVATIONS</b>	
Client <b>John Bruce</b>		Drawn/Design AS SHOWN @ A1	Date 02/04/21
Scales: AS SHOWN @ A1		Drawing No <b>PL-101</b>	Rev -



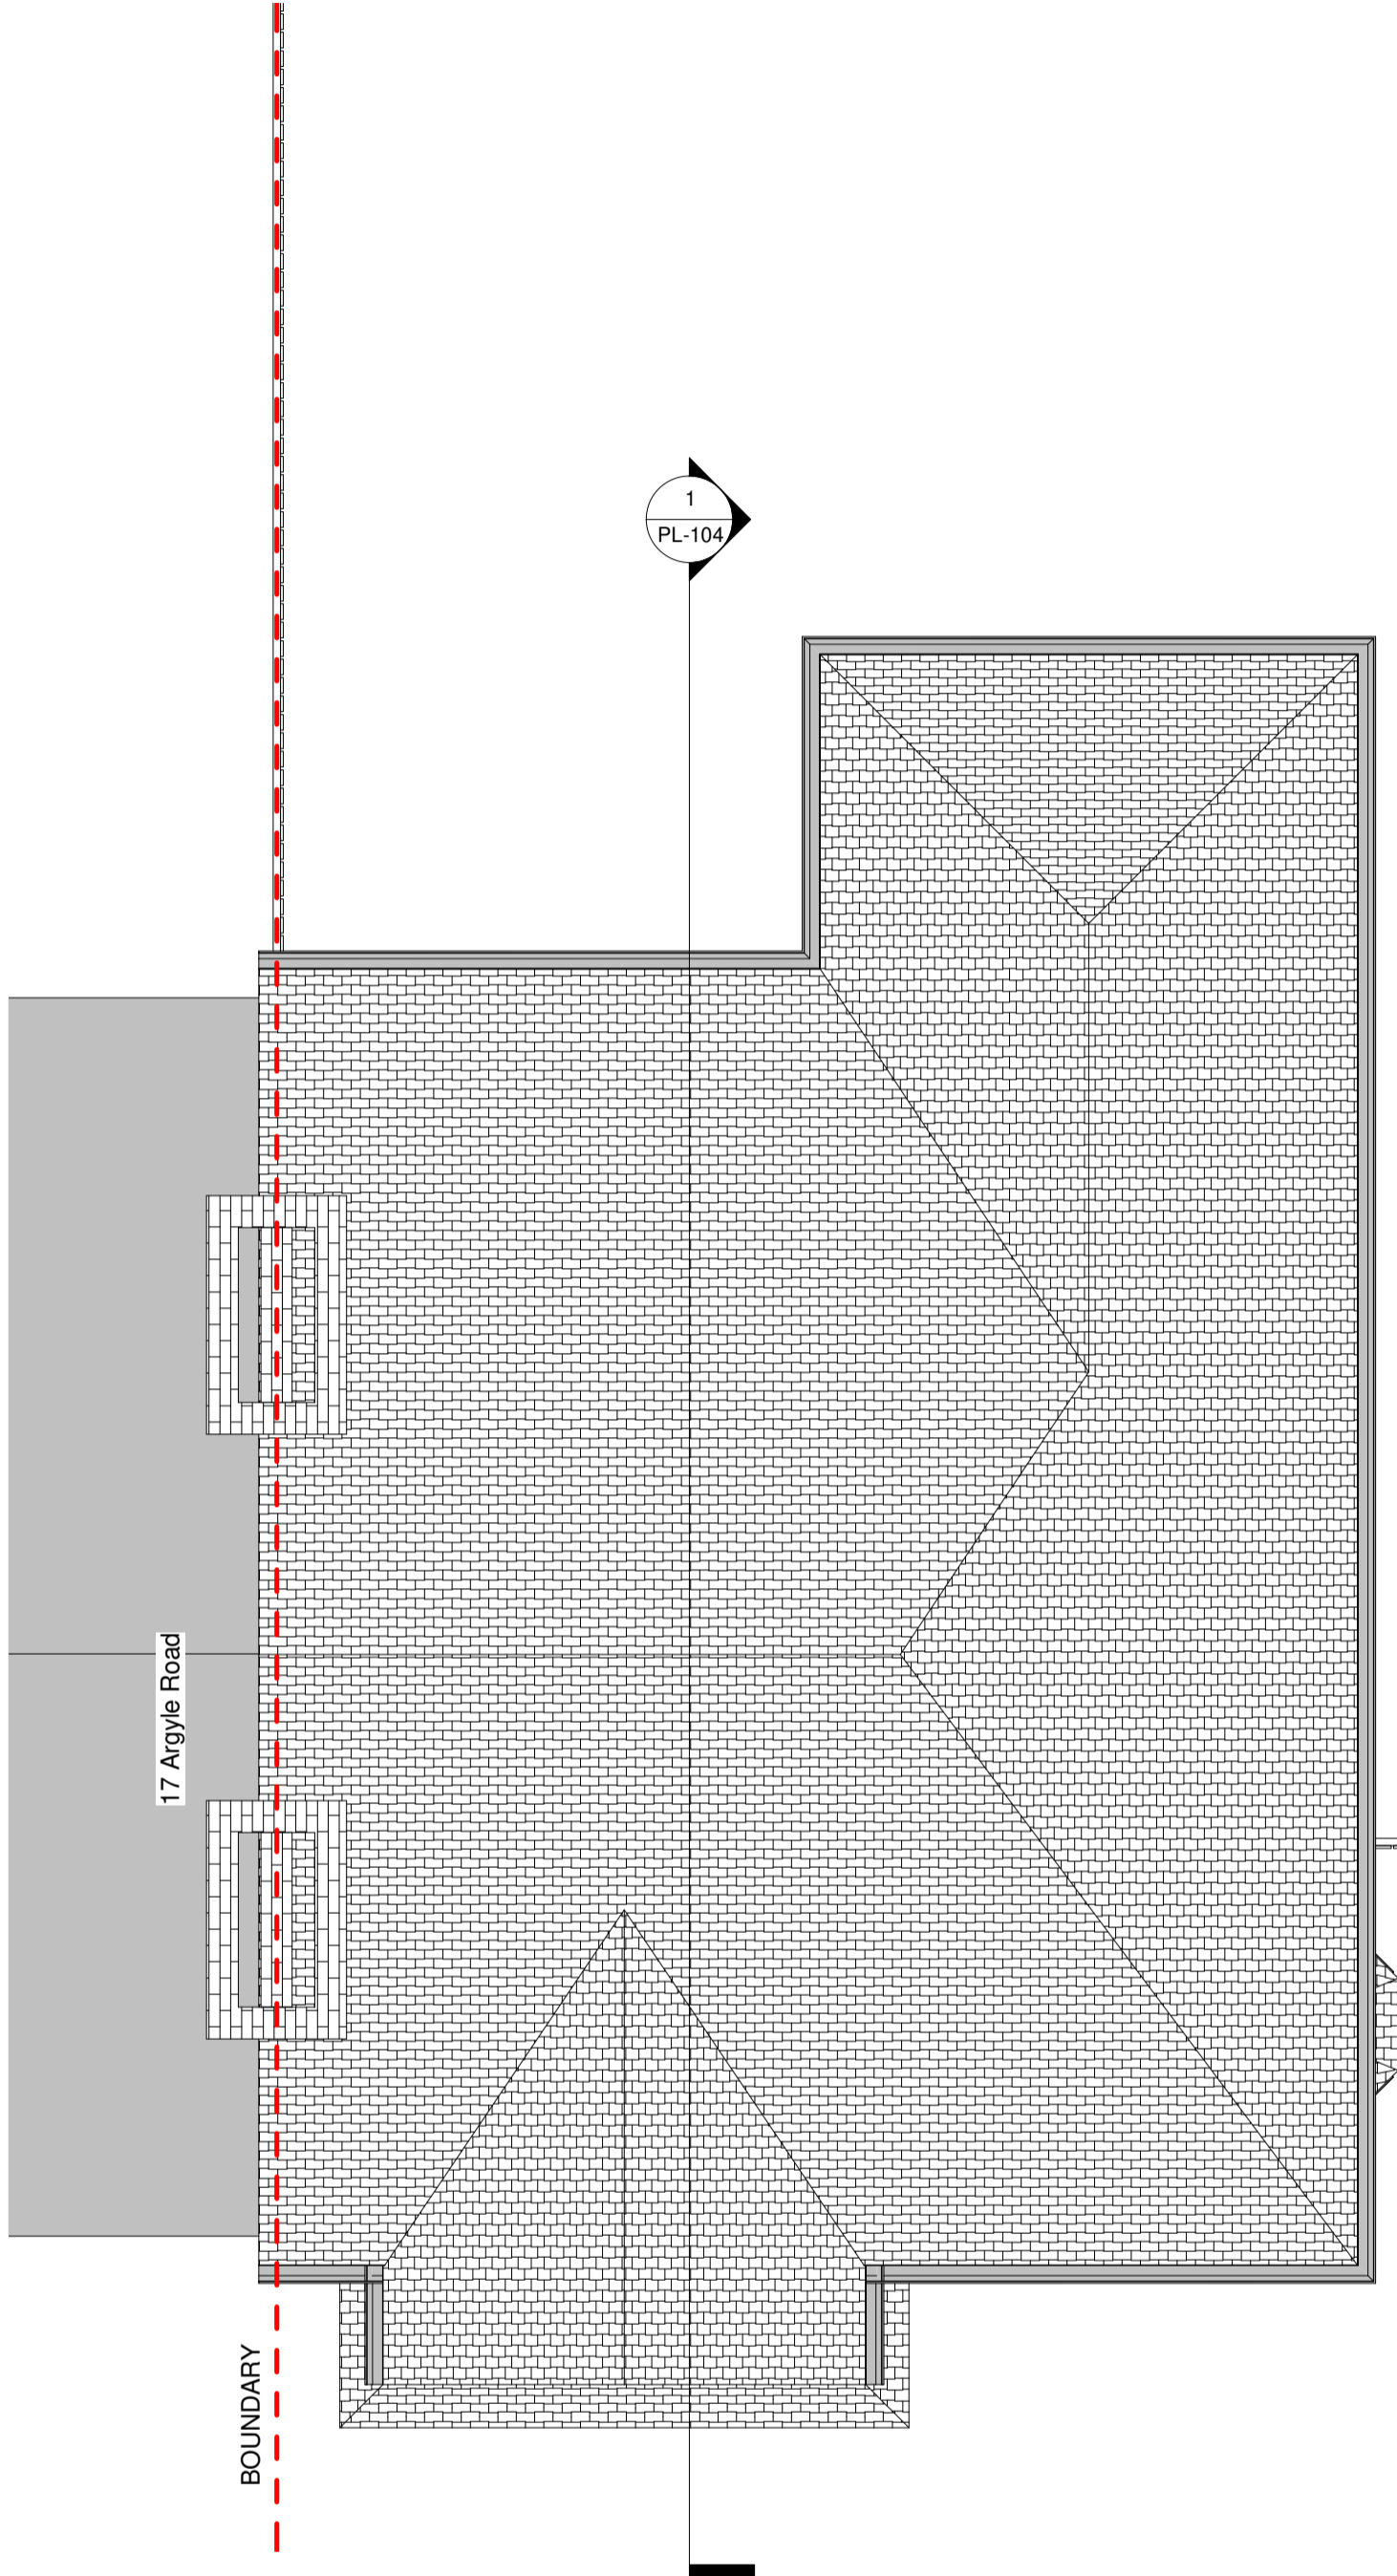

**PL - Existing Roof**  
SCALE: 1 : 50 @ A1  
1 : 100 @ A3

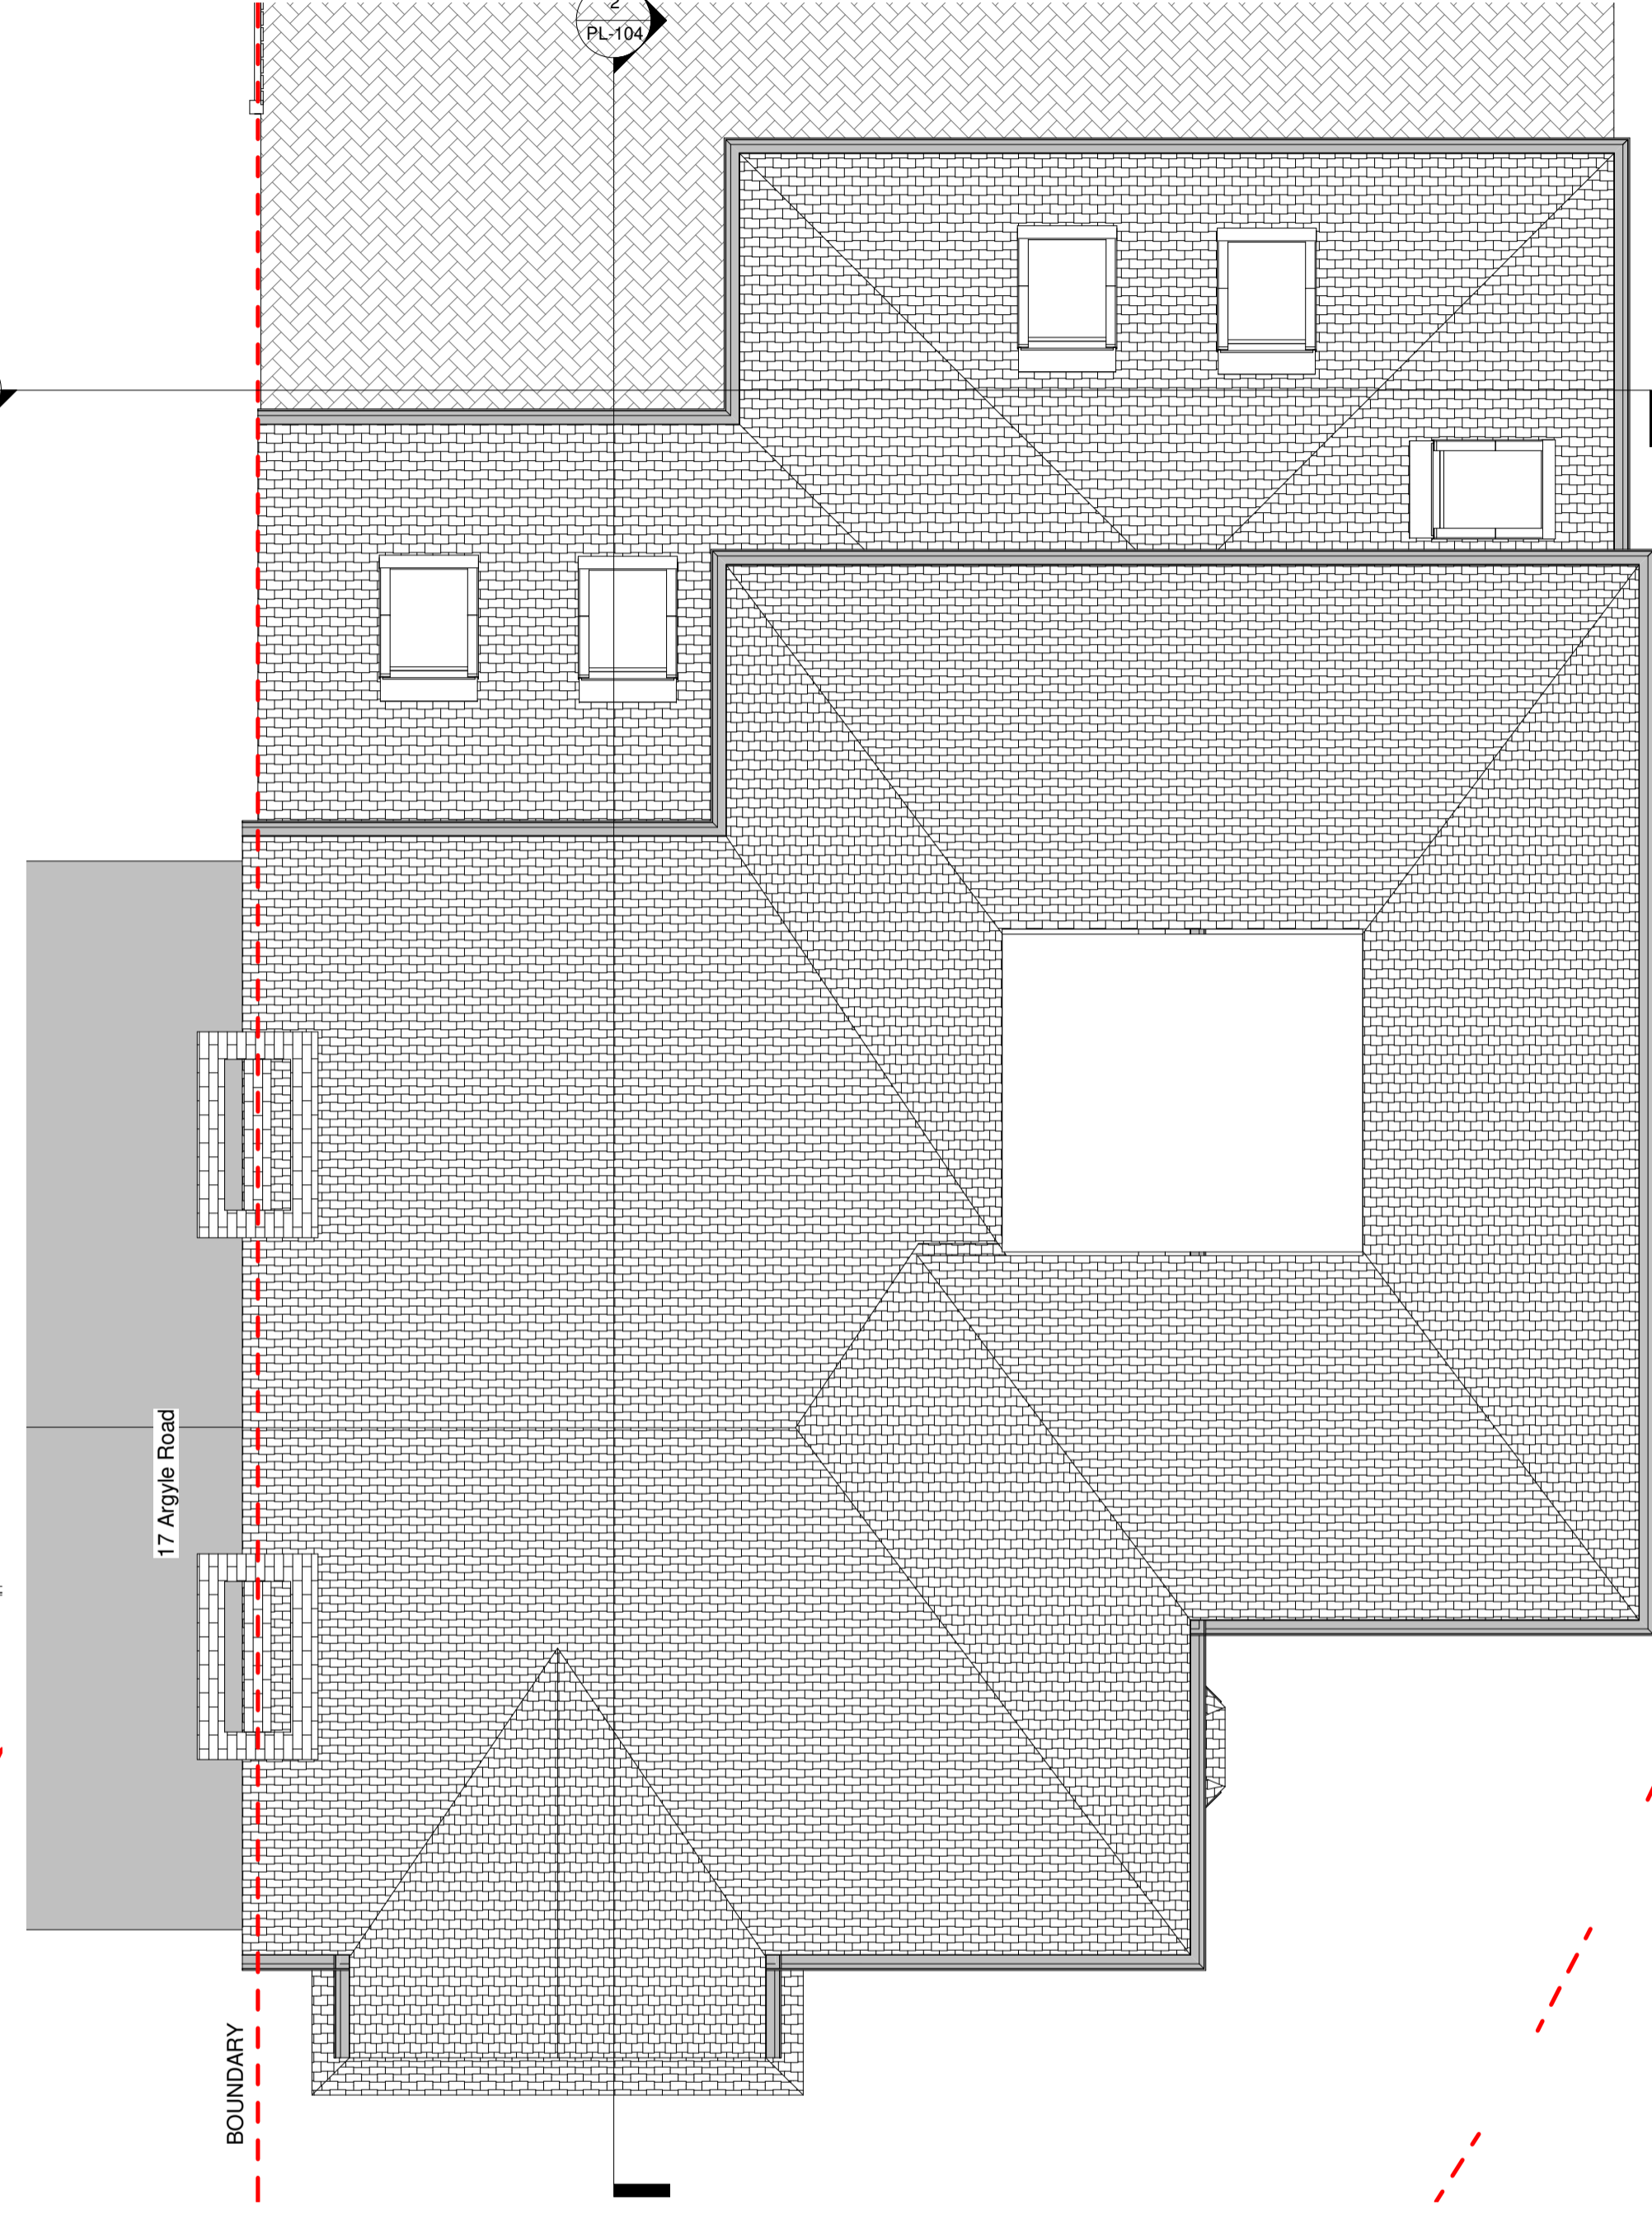


**PL - Proposed Roof**  
SCALE: 1 : 50 @ A1  
1 : 100 @ A3



**PL - Existing rear elevation**  
SCALE: 1 : 50 @ A1  
1 : 100 @ A3



**PL - Proposed rear elevation**  
SCALE: 1 : 50 @ A1  
1 : 100 @ A3

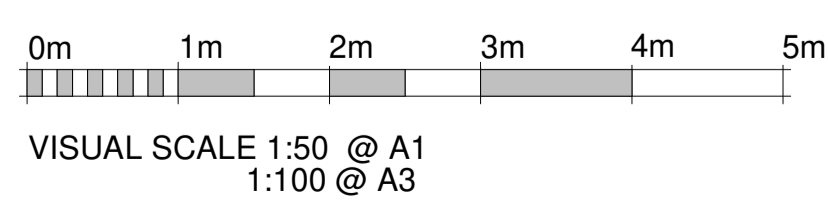

**RPR Planning**  
Office 5, 37 Stanmore Hill  
London, HA7 3DS.  
Tel: 078 9661 7854  
Web: www.rprplanning.co.uk  
Email: info@rprplanning.co.uk

**Dimensions** Written dimensions to be taken in preference to scaled dimensions. The Contractor is responsible for checking all dimensions before work starts.  
**Local Authority** All work is to be carried out to the requirements, and to the satisfaction of the Local Authority. These drawings are for planning purposes only.

Rev	Date	Description	Made	Checked

Drawing Status: **FOR APPROVAL**

Project  
**18 ARGYLE ROAD**

Client  
**John Bruce**

Drawing Title <b>EXISTING AND PROPOSED ROOF PLANS AND REAR ELEVATIONS</b>		
Drawn/Design	Drawing No	Date
AS SHOWN @ A1	<b>PL-102</b>	02/07/21
Rev		





**PL - Existing side elevation**

SCALE: 1 : 50 @ A1  
1 : 100 @ A3




**PL - Existing side elevation 2**

SCALE: 1 : 50 @ A1  
1 : 100 @ A3



**PL - Proposed side elevation**

SCALE: 1 : 50 @ A1  
1 : 100 @ A3

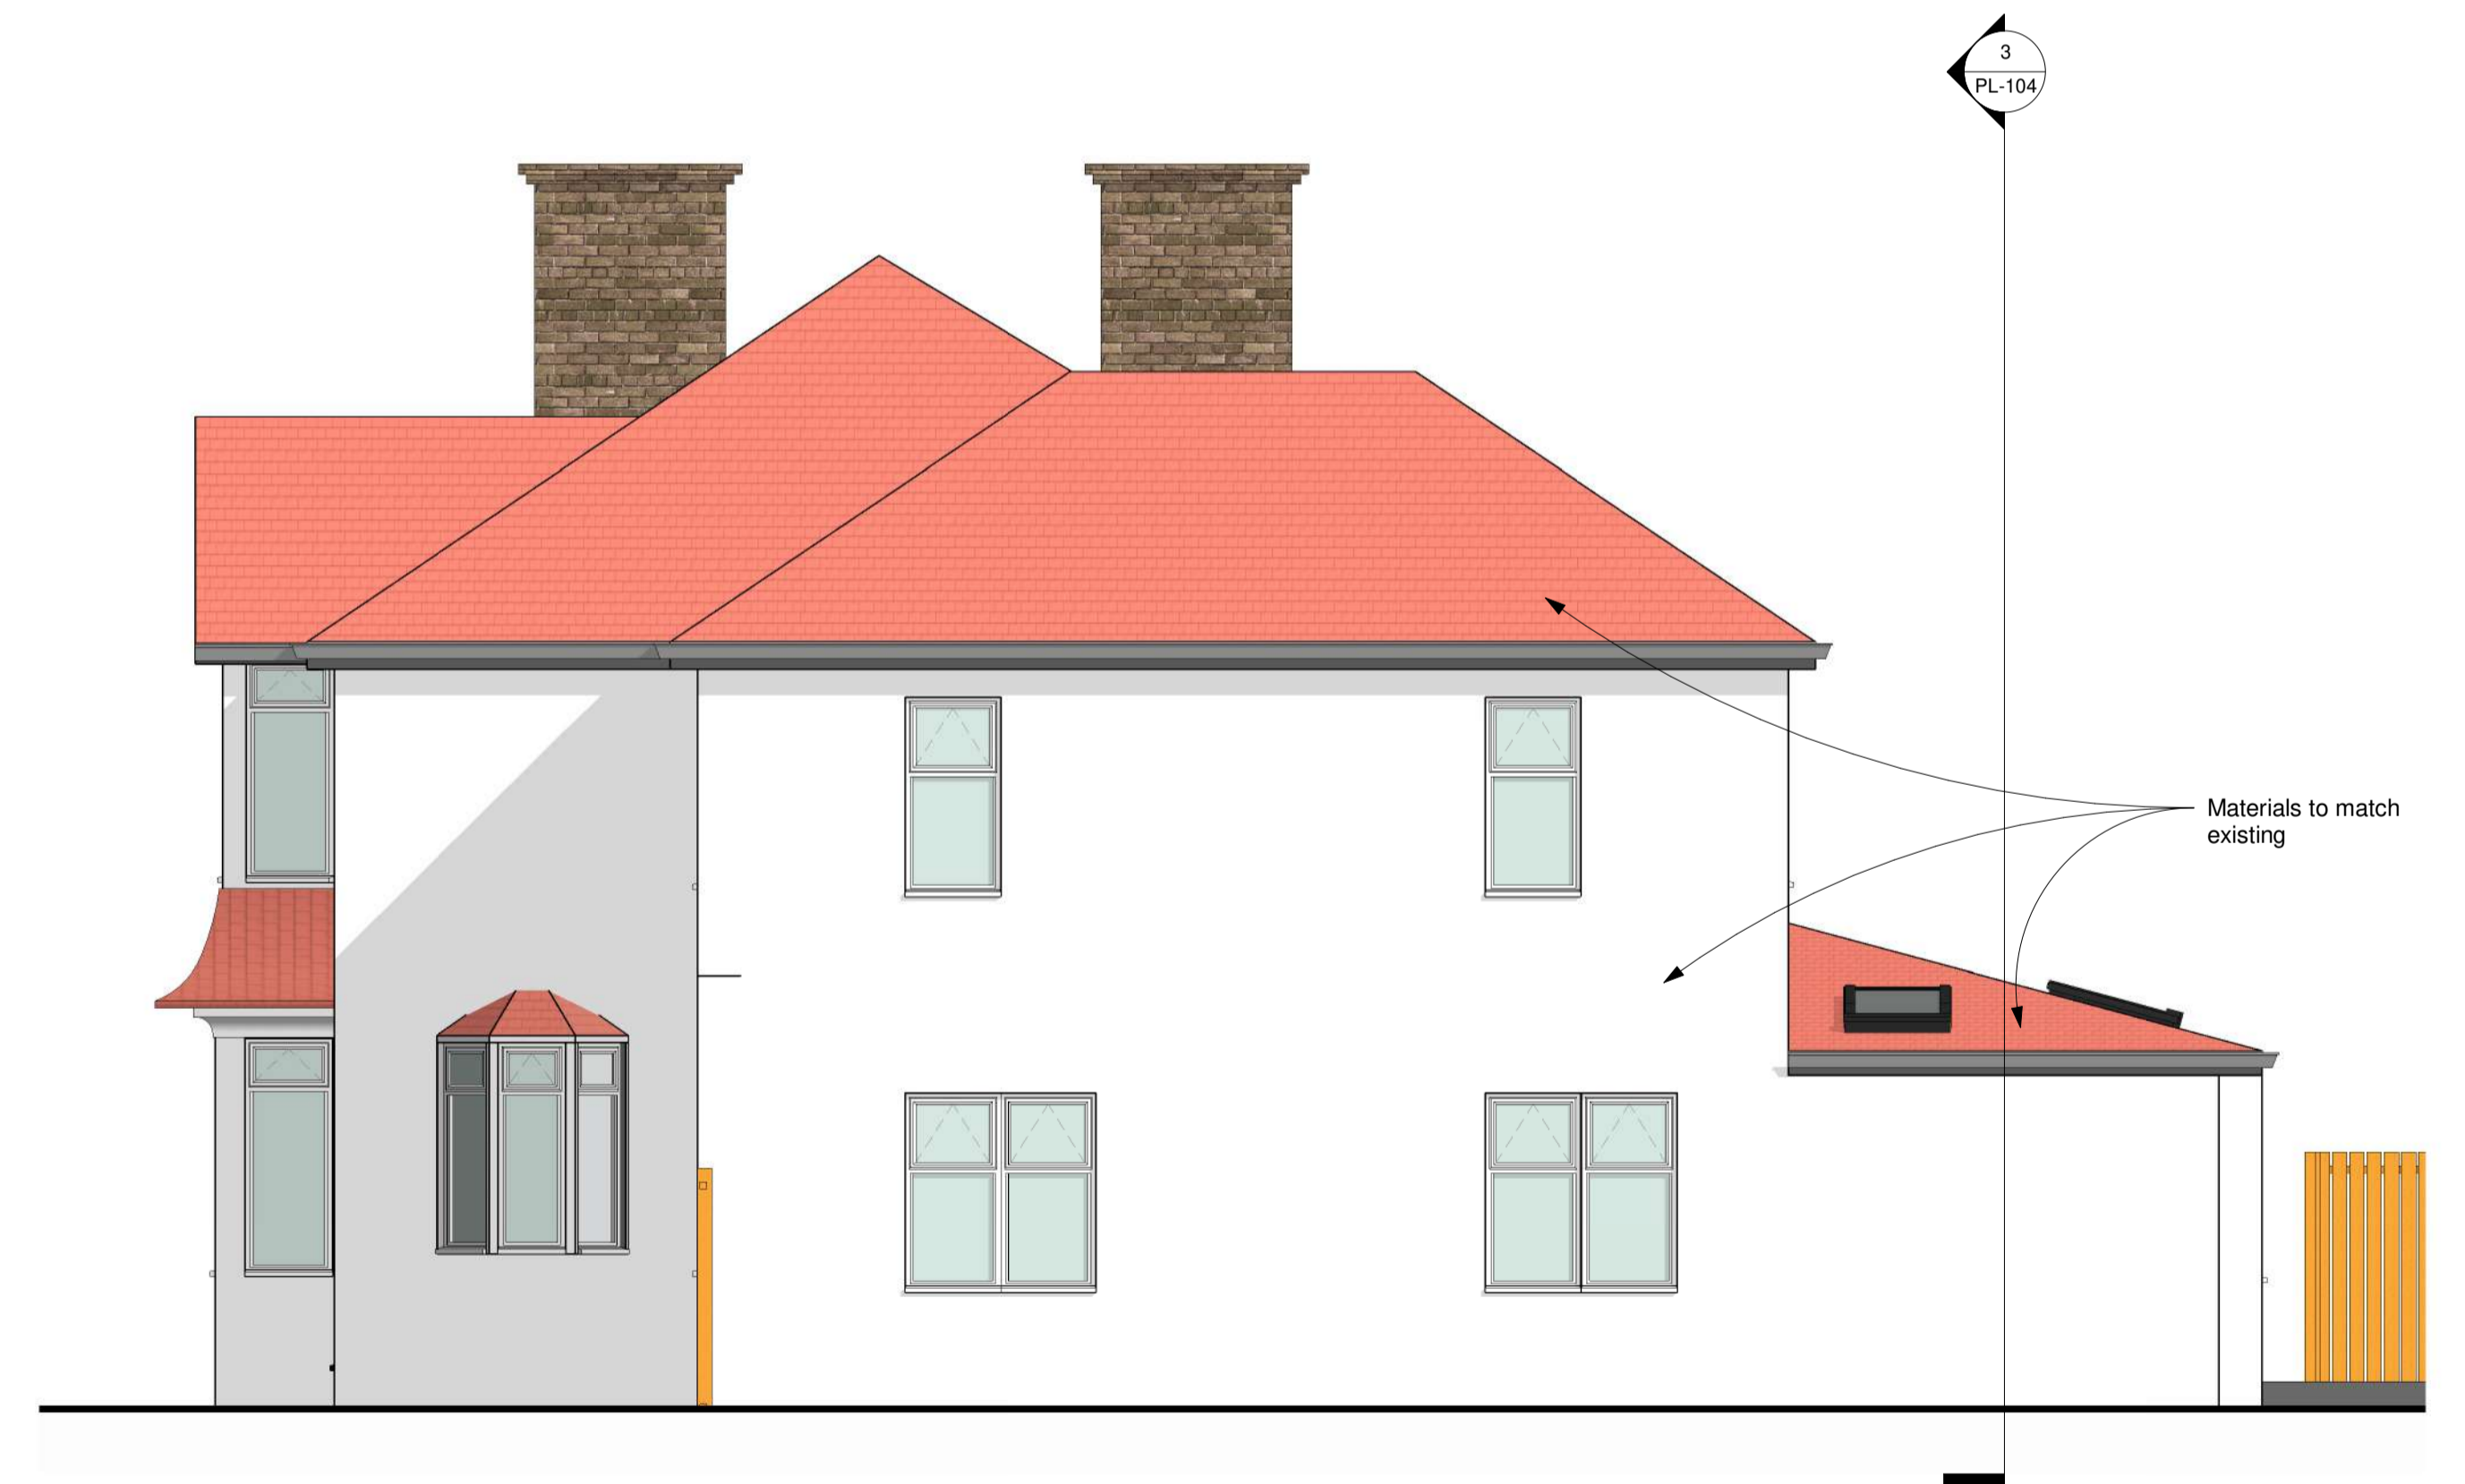

**PL - Proposed side elevation 2**

SCALE: 1 : 50 @ A1  
1 : 100 @ A3



VISUAL SCALE 1:50 @ A1  
1:100 @ A3



**RPR PLANNING**  
Office 5, 37 Stanmore Hill  
London, HA7 3DS.  
Tel: 078 9661 7854  
Web: www.rprplanning.co.uk  
Email: info@rprplanning.co.uk


**Dimensions** Written dimensions to be taken in preference to scaled dimensions. The Contractor is responsible for checking all dimensions before work starts.  
**Local Authority** All work is to be carried out to the requirements, and to the satisfaction of the Local Authority. These drawings are for planning purposes only.

Rev	Date	Description	Made	Checked
-	-	-	-	-


Drawing Status: **FOR APPROVAL**

Project <b>18 ARGYLE ROAD</b>		Drawing Title <b>EXISTING AND PROPOSED SIDE AND SIDE 2 ELEVATIONS</b>	
Client <b>John Bruce</b>		Drawn/Design	Date 02/07/21
Scales: AS SHOWN @ A1		Drawing No <b>PL-103</b>	Rev -



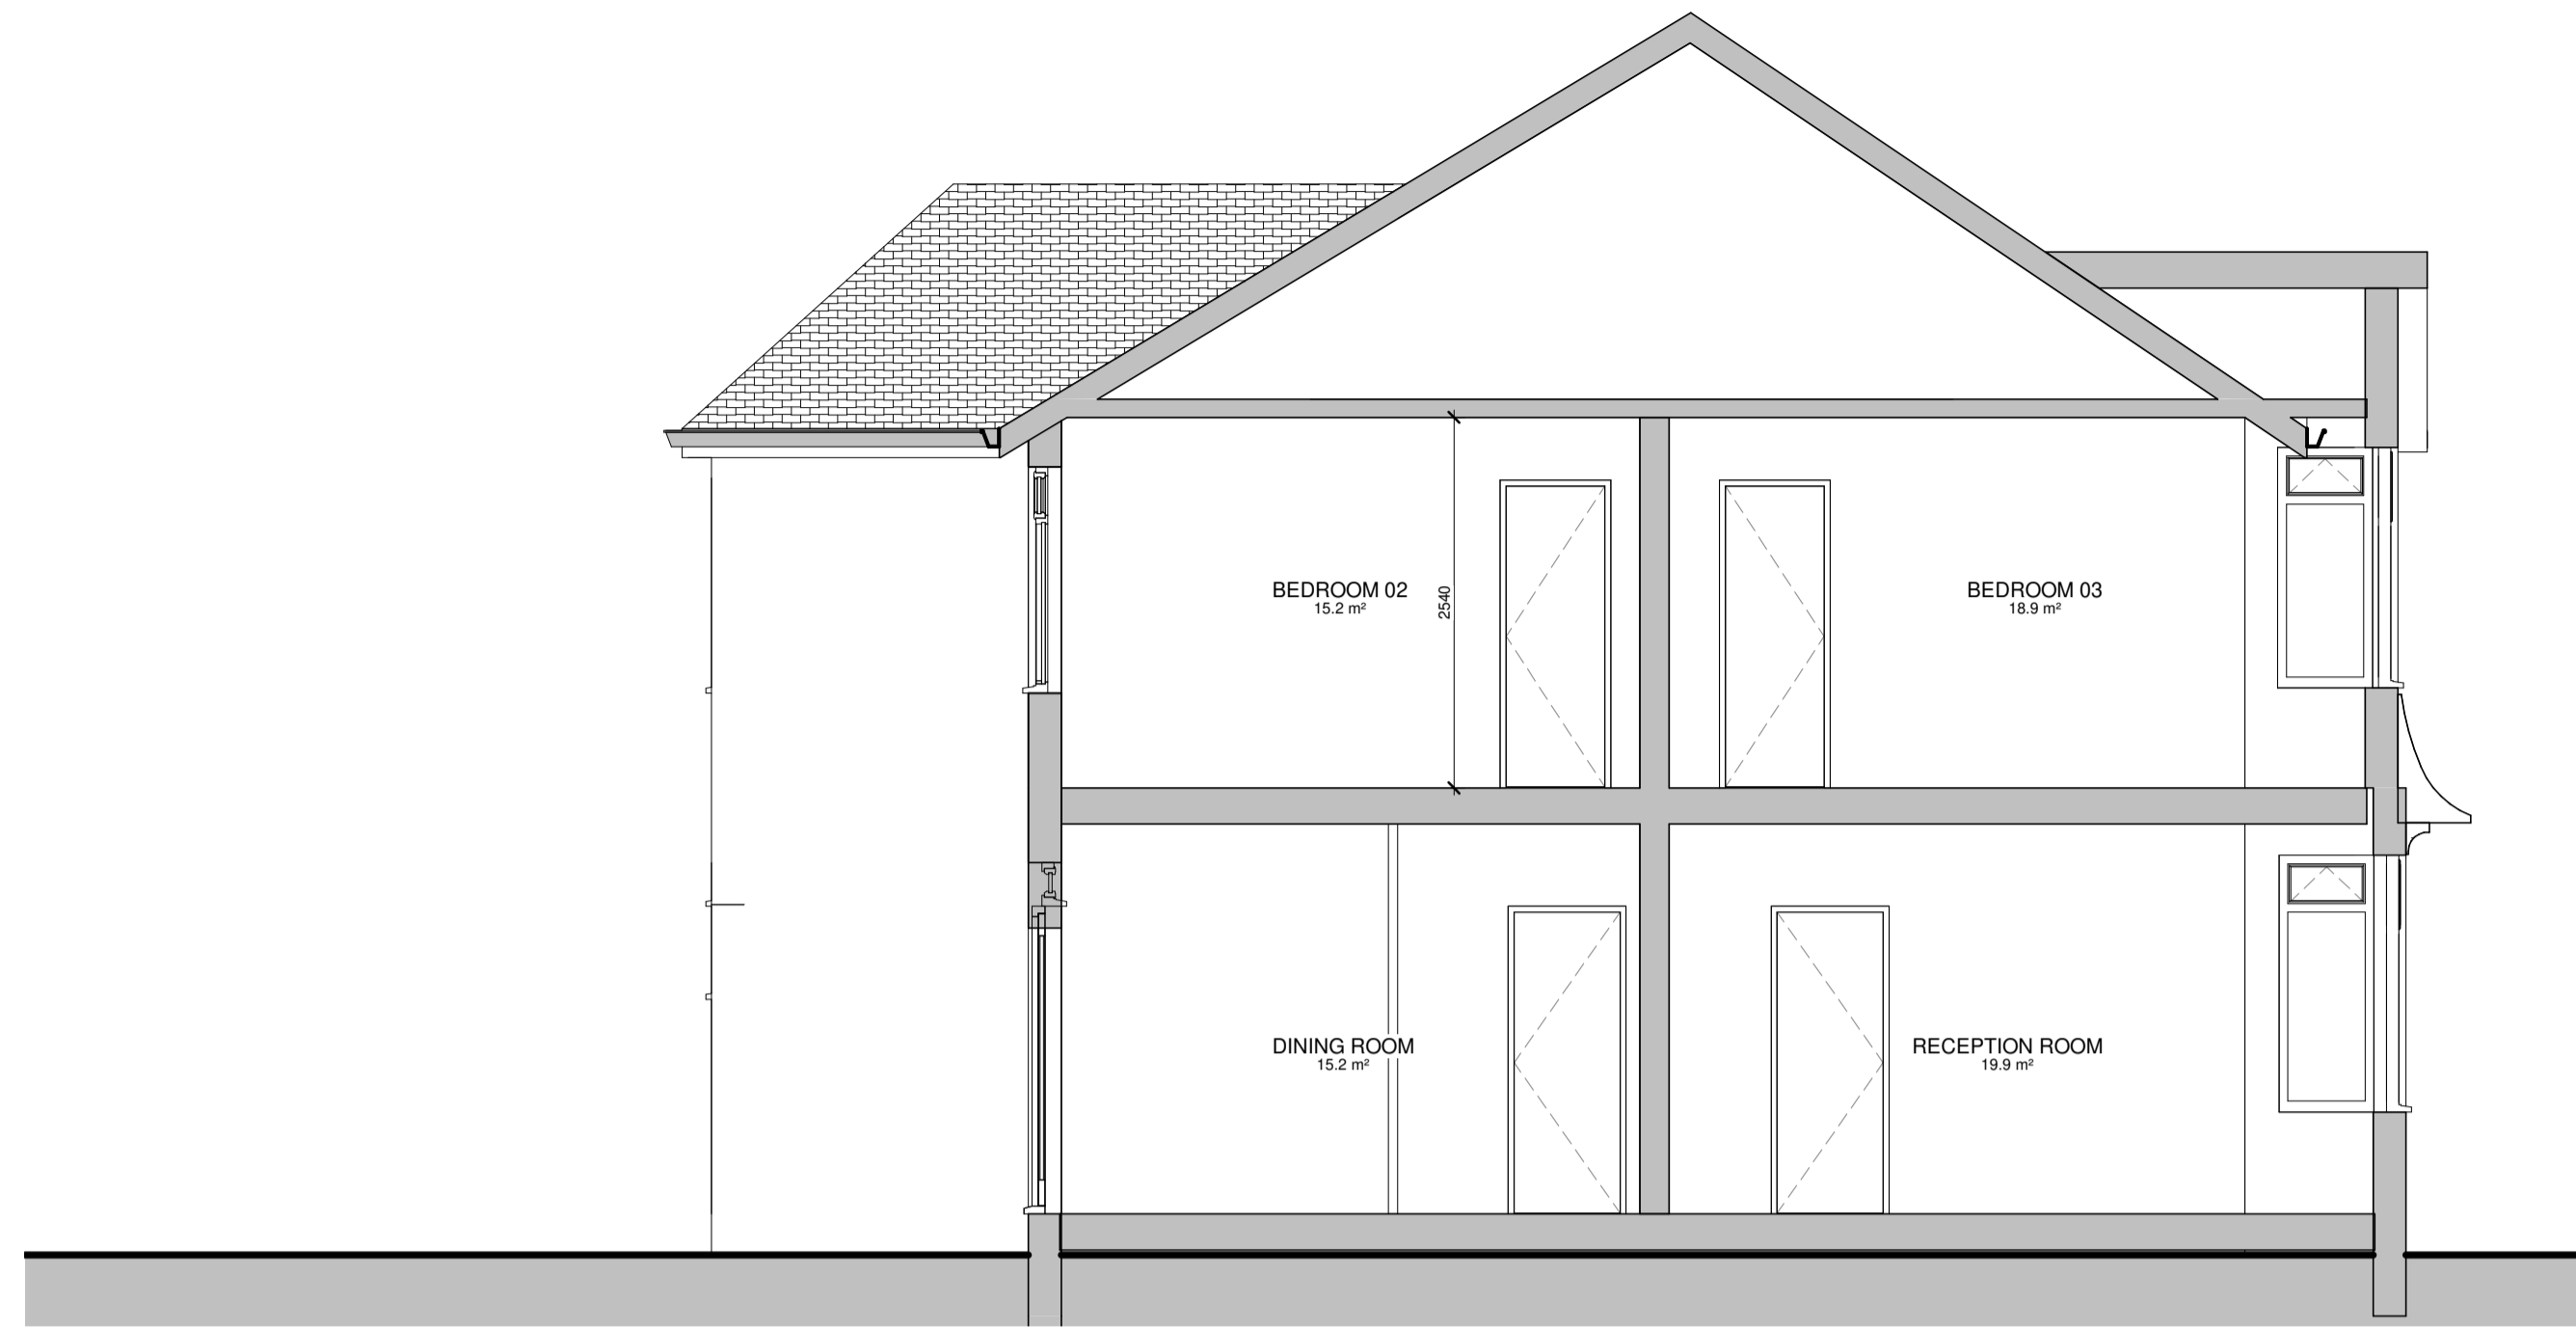

**PL - Existing Section 1**  
 SCALE: 1 : 50 @ A1  
 1 : 100 @ A3

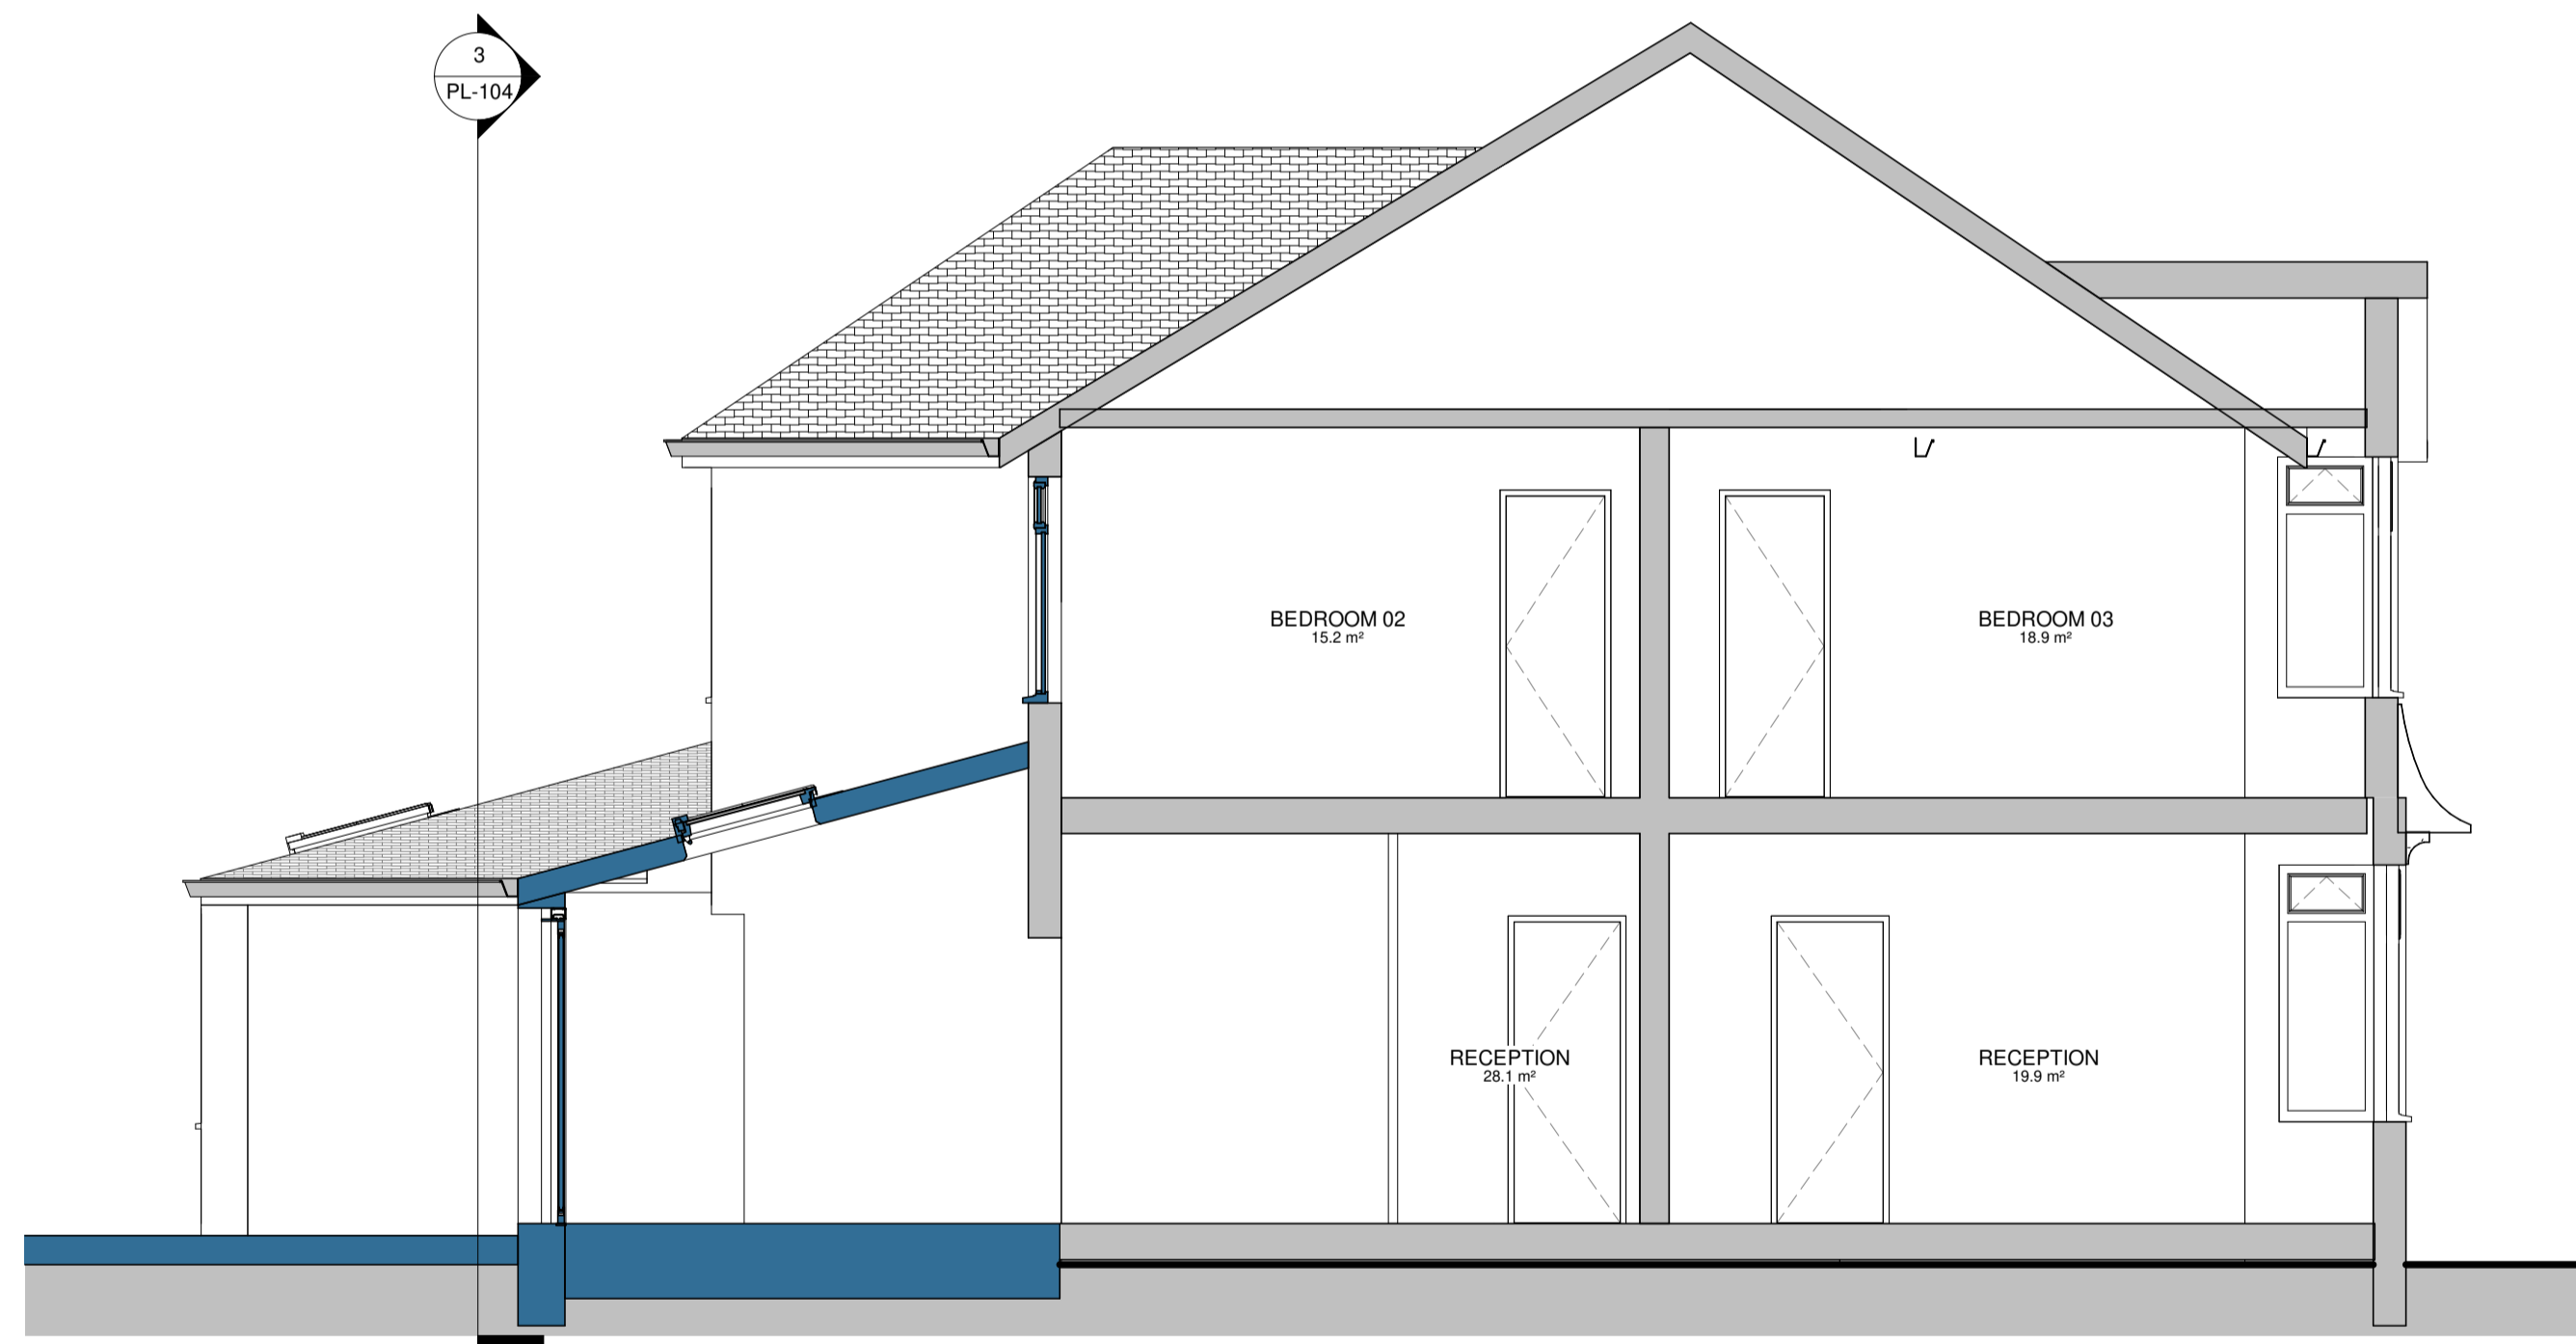

**PL - Proposed Section 1**  
 SCALE: 1 : 50 @ A1  
 1 : 100 @ A3



**3 PL - Proposed Section 2**  
 1 : 50

**RPR Planning**  
 RPR PLANNING  
 Office 5, 37 Stanmore Hill  
 London, HA7 3DS.  
 Tel: Mobile: 078 9661 7854  
 Web: www.rprplanning.co.uk  
 Email: info@rprplanning.co.uk

**Dimensions** Written dimensions to be taken in preference to scaled dimensions. The Contractor is responsible for checking all dimensions before work starts.  
**Local Authority** All work is to be carried out to the requirements, and to the satisfaction of the Local Authority. These drawings are for planning purposes only.

Rev	Date	Description	Made	Checked
-	-	-	-	-

Drawing Status: **FOR APPROVAL**

Project  
**18 ARGYLE ROAD**

Client  
**John Bruce**

Drawing Title <b>EXISTING AND PROPOSED SECTIONS</b>	
Drawn/Design	Date 02/08/21
Scales: AS SHOWN @ A1	Drawing No <b>PL-104</b>
	Rev -