

THIS DRAWING IS COPYRIGHT AND MUST NOT BE REISSUED, LOANED OR COPIED WITHOUT THE WRITTEN CONSENT. ALL DIMENSIONS MUST BE CHECKED ON SITE BEFORE PROCEEDING AND ANY DISCREPANCIES NOTIFIED IMMEDIATELY.



ALL DRAWINGS TO BE READ IN CONJUNCTION WITH CONSULTANT STRUCTURAL ENGINEERS, MECHANICAL & ELECTRICAL CONSULTANTS, ACOUSTIC ENGINEERS, ENERGY CONSULTANTS, ETC. DESIGN CAL. SHEETS, SPECIFICATIONS AND DRAWINGS PLUS ANY ACCOMPANYING PRODUCT LITERATURE, ACCREDITED DETAILS, ETC.

0 10 A1 SHEET


SHEET SIZE CHECK. WHEN PRINTED TO THE CORRECT SIZE THIS LINE SHOULD BE 10cm LONG (A1 SIZE DRAWING)




Existing Front Elevation @ 1:100

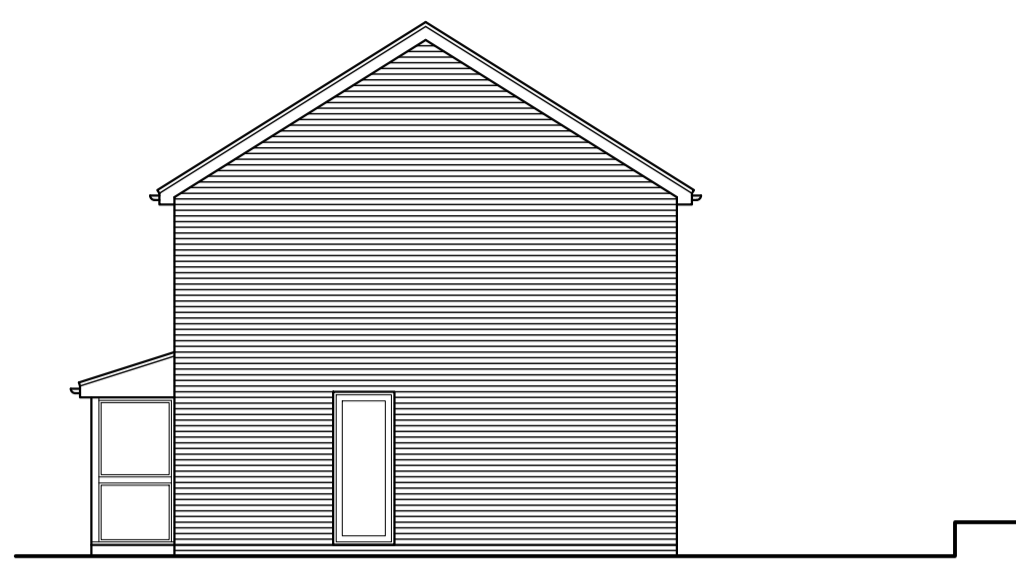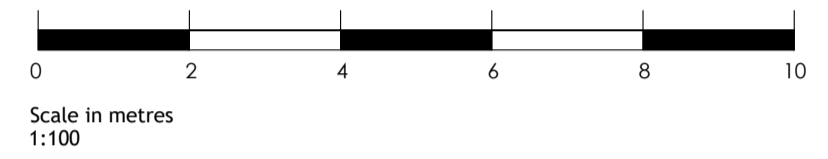

Existing Side Elevation

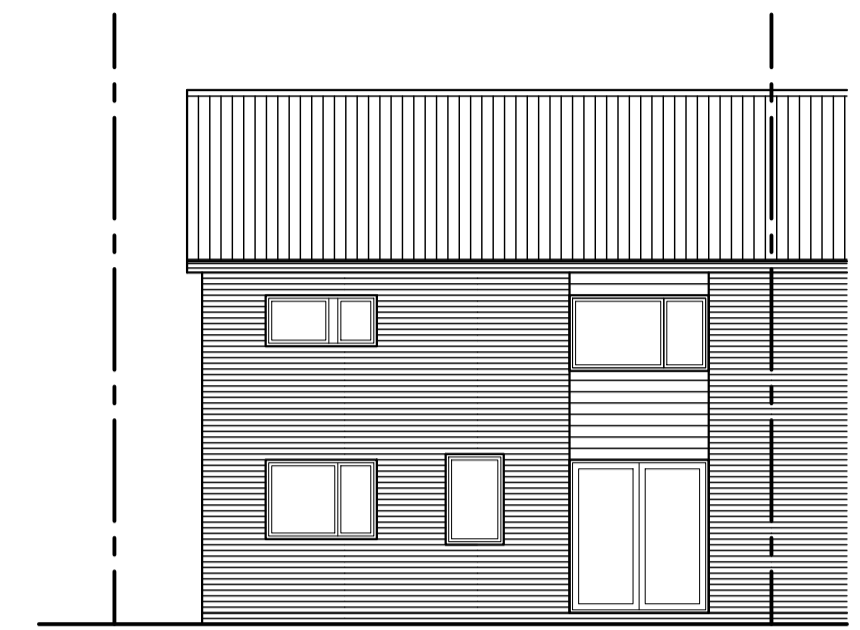



Existing Rear Elevation

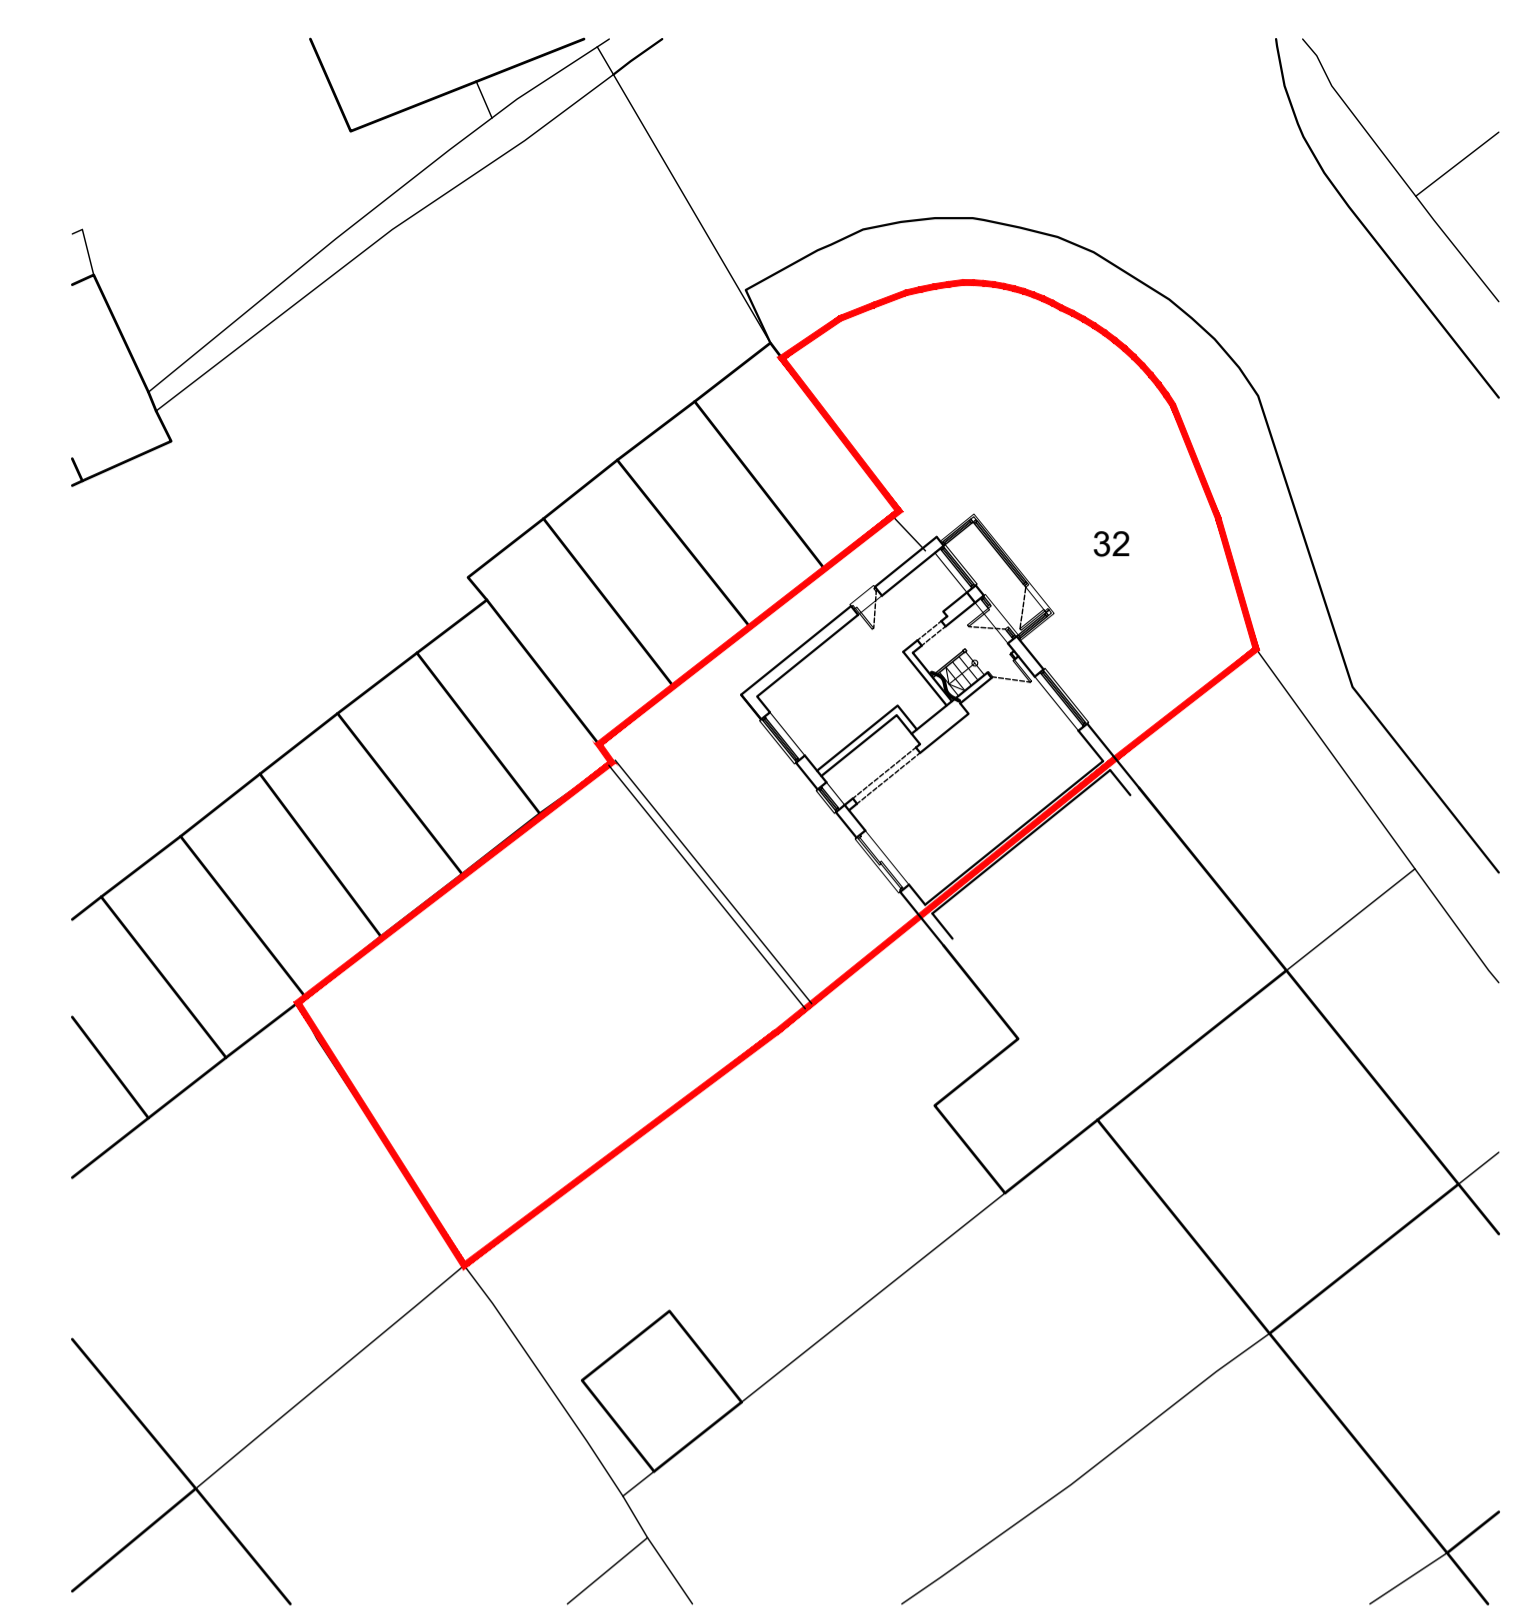



Existing Block Plan @ 1:200




Site Location Plan @ 1:1250

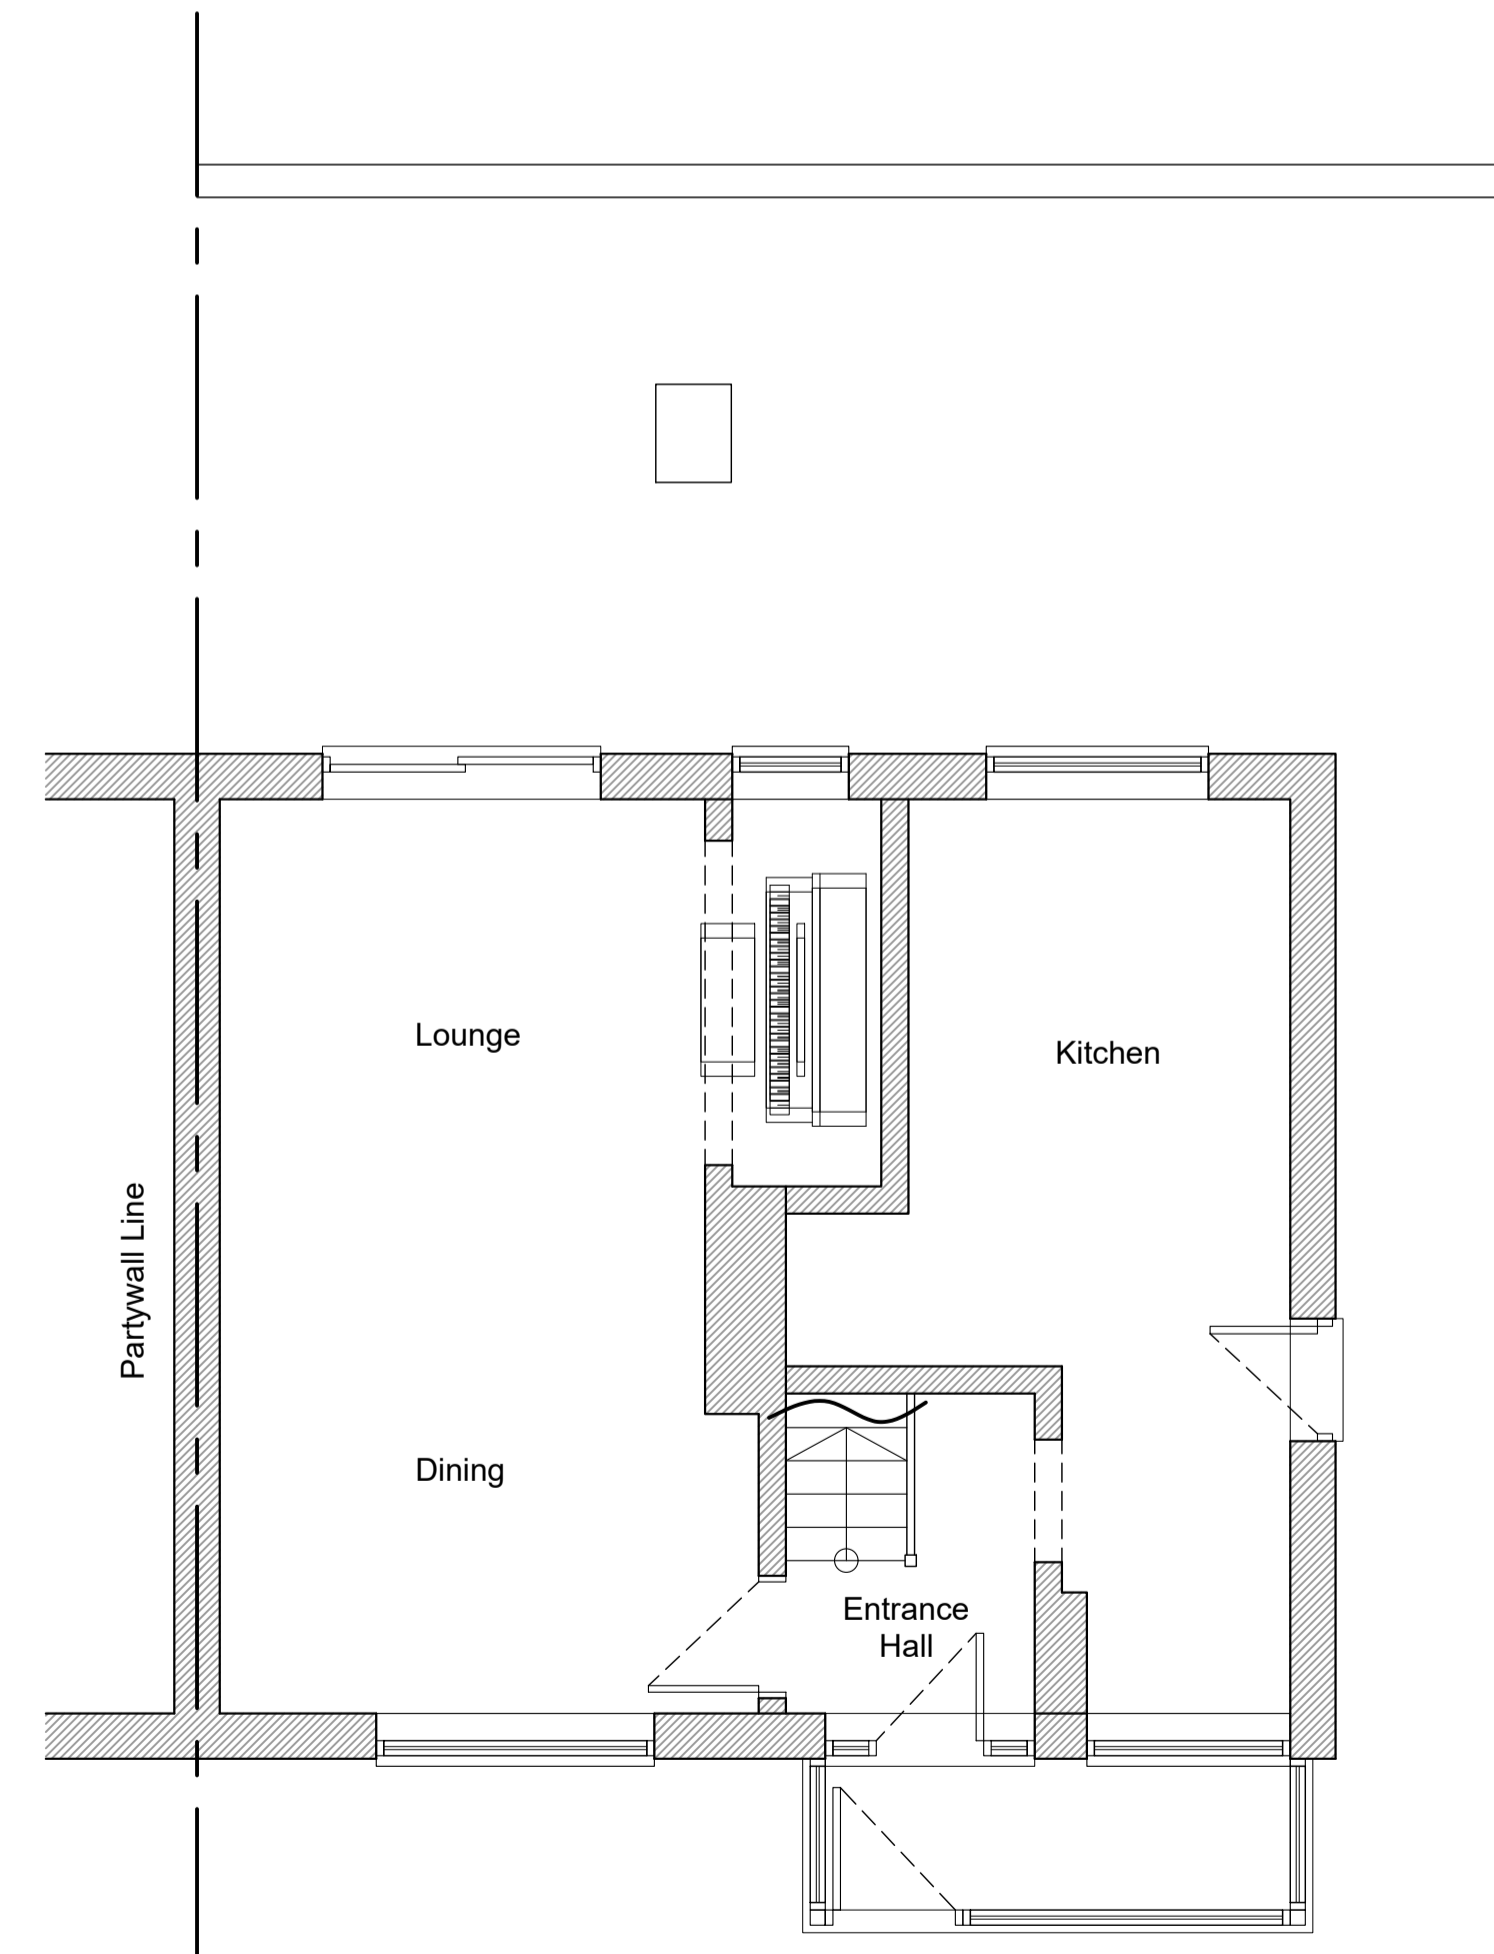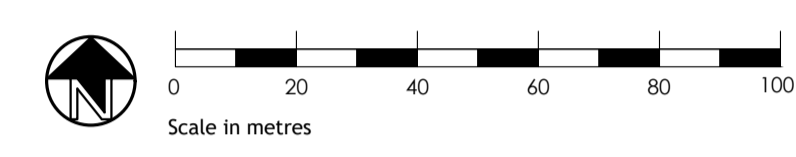

Existing Ground Floor Plan @ 1:50

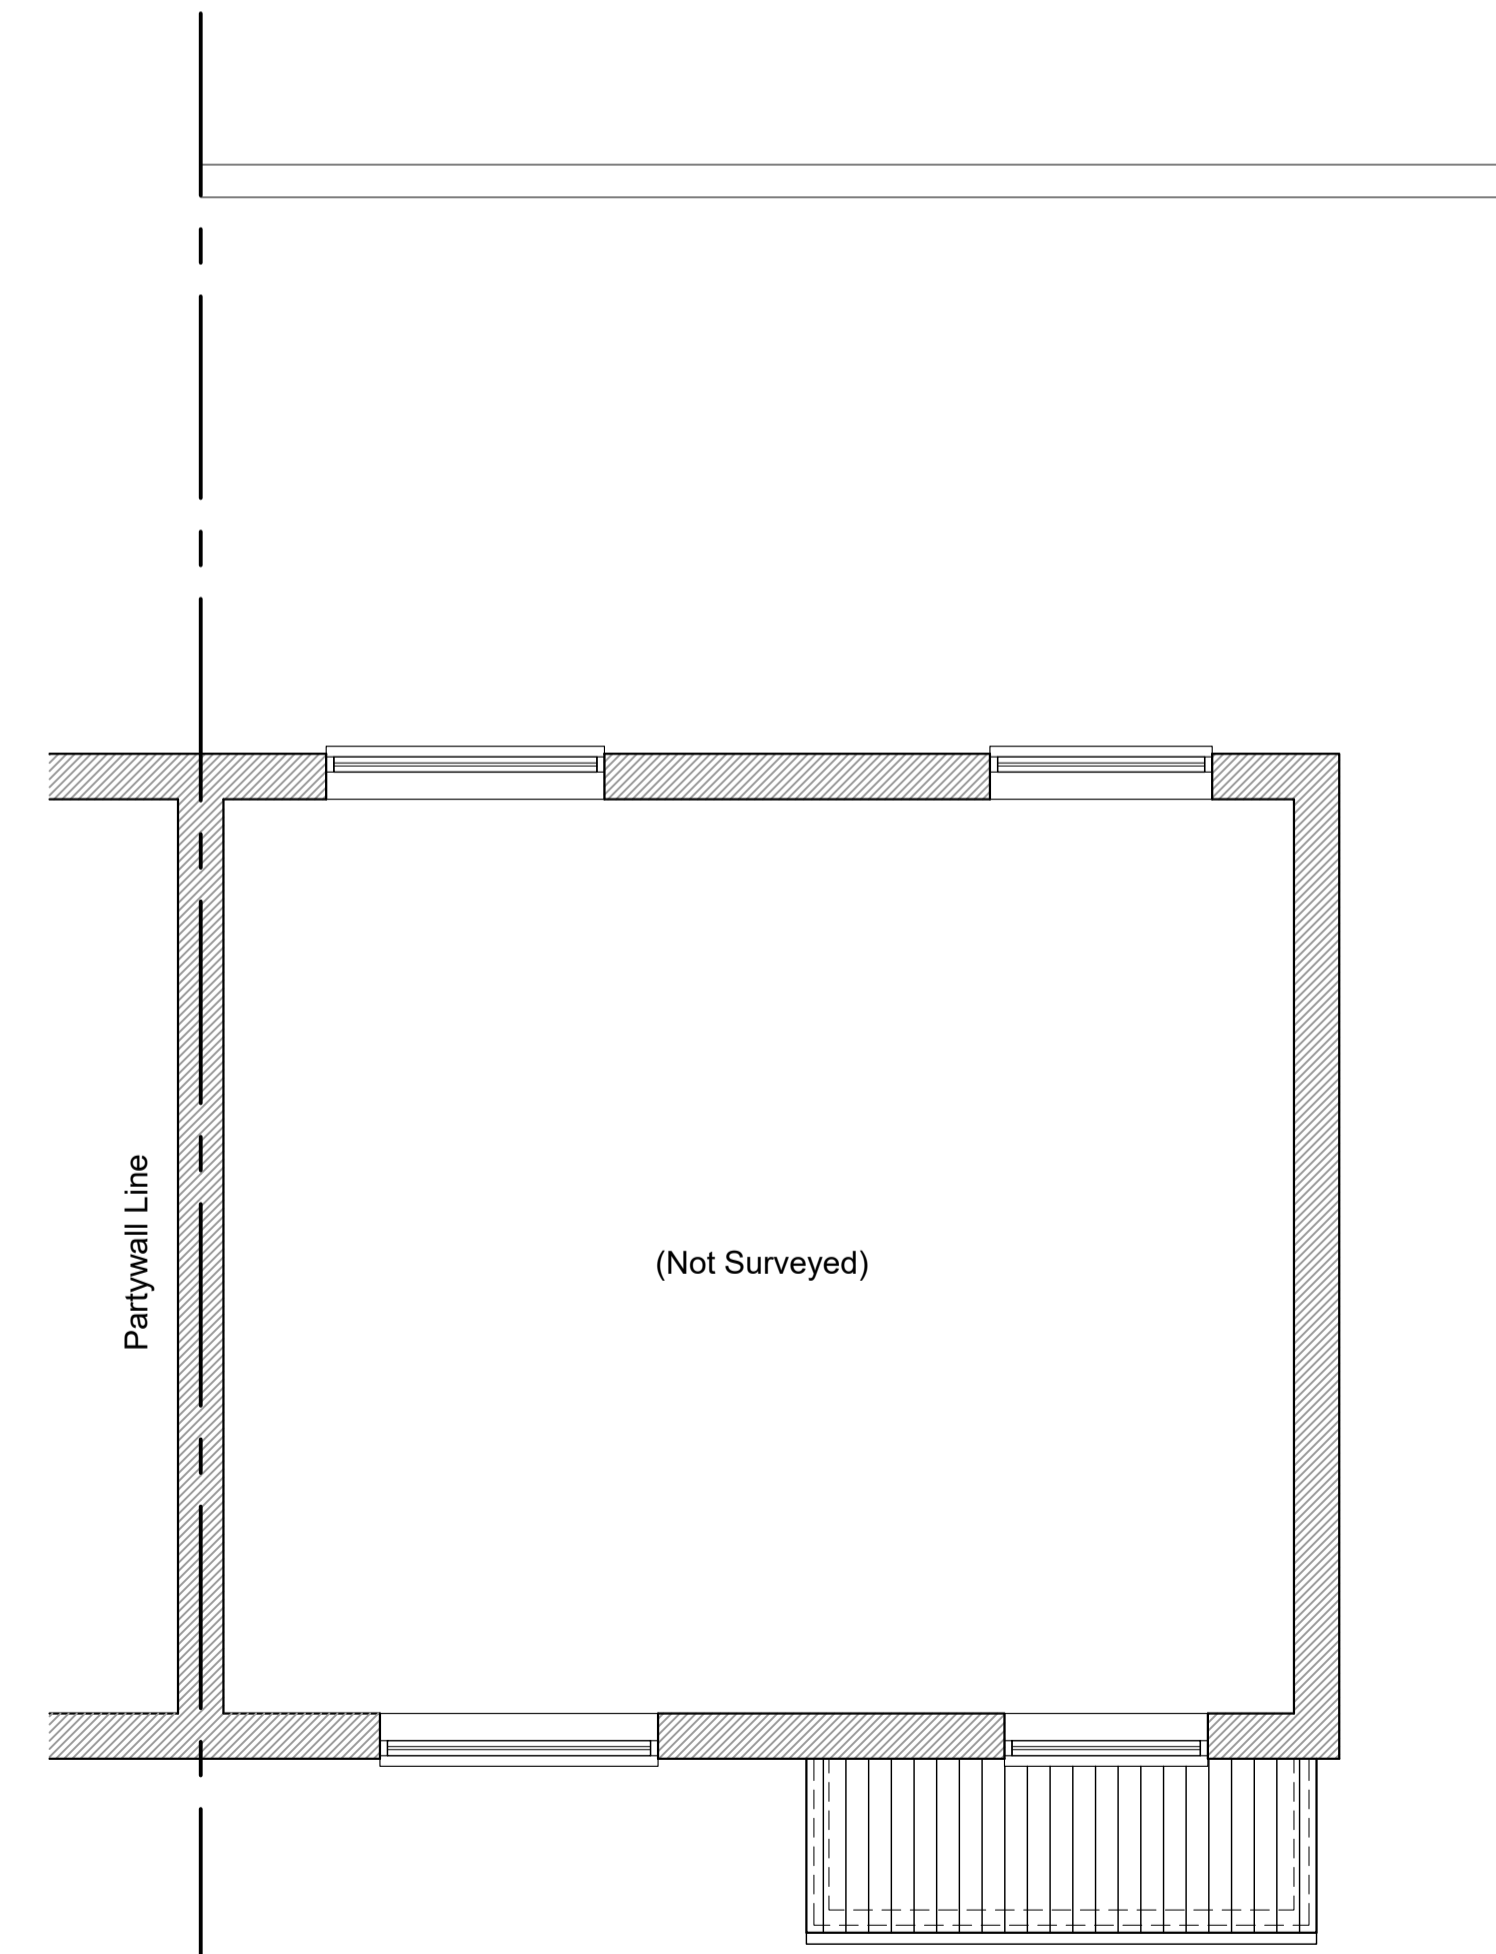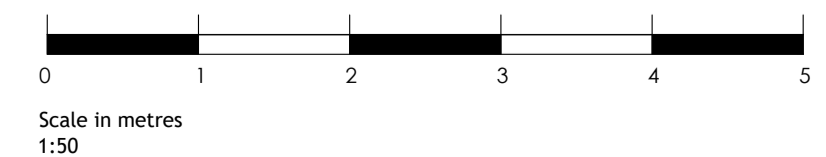

Existing First Floor Plan @ 1:50

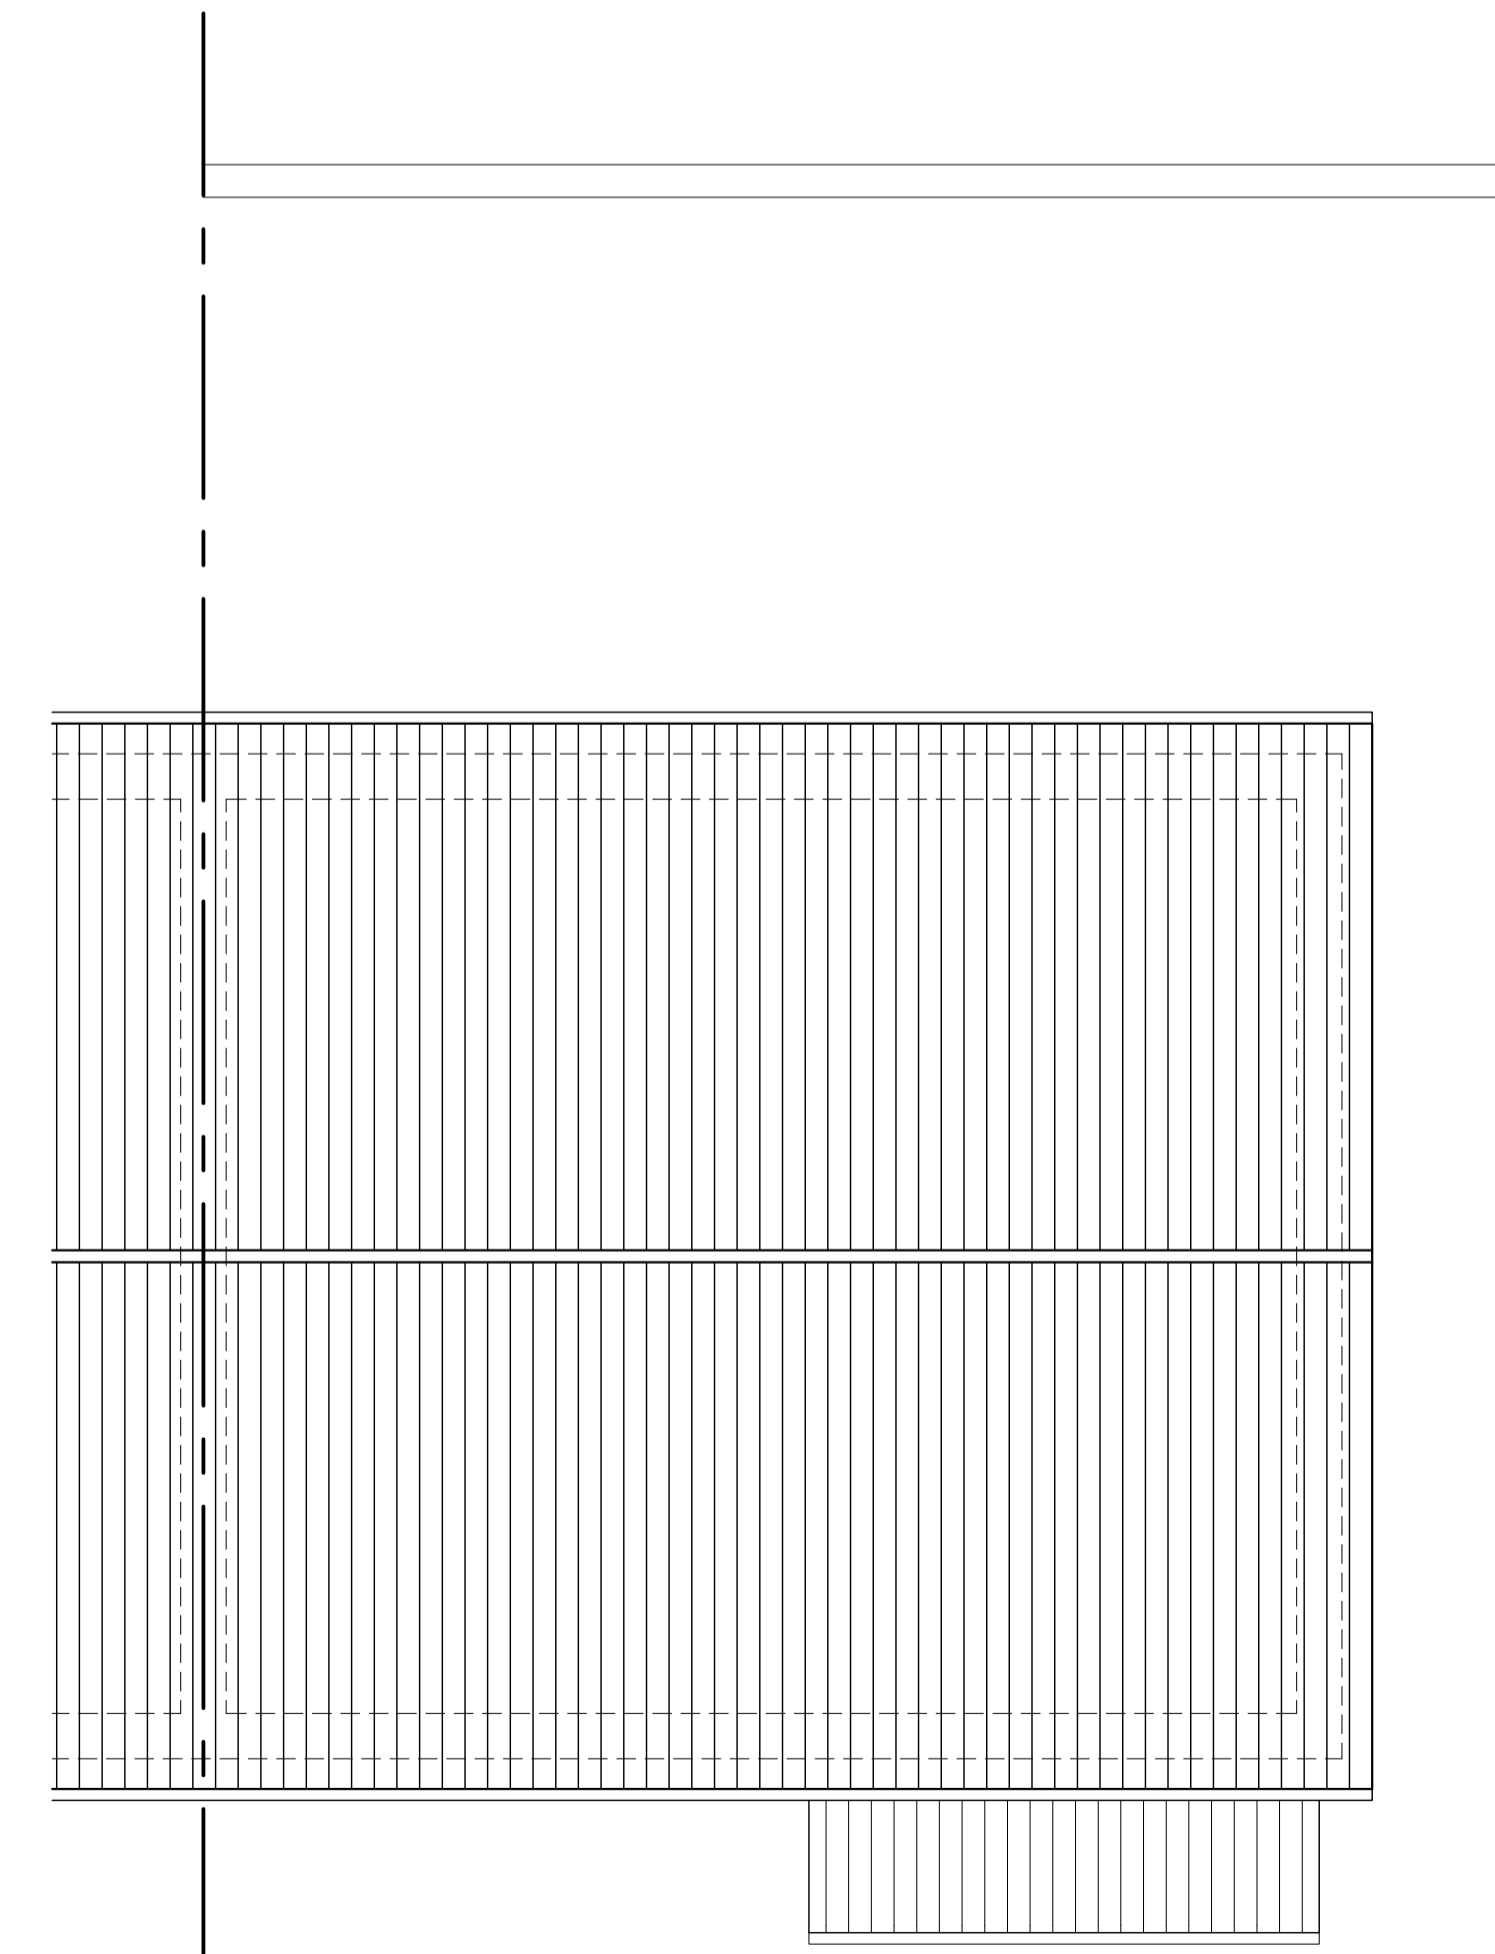

Existing Roof Plan @ 1:50

Rev	Amendment	Date
PLANNING		
Client		
Mr & Mrs Peters		
Project		
32 Beams way Billericay Essex, CM11 2NN		
Title		
Existing Floor Plans, Elevations, Site Location and Block Plans		
Dwg. no:	0441-01	Rev:
Scale:	@A1	Date:
Drawn:	KJL	05-03-21

