


GENERAL NOTES

1. ONLY FIGURED DIMENSIONS ARE TO BE WORKED FROM. THE CONTRACTOR IS TO CHECK ALL DIMENSIONS ON SITE AND REPORT ANY DISCREPANCIES TO THE DESIGNER.
2. ALL DIMENSIONS ARE IN MILLIMETRES UNLESS NOTED OTHERWISE.

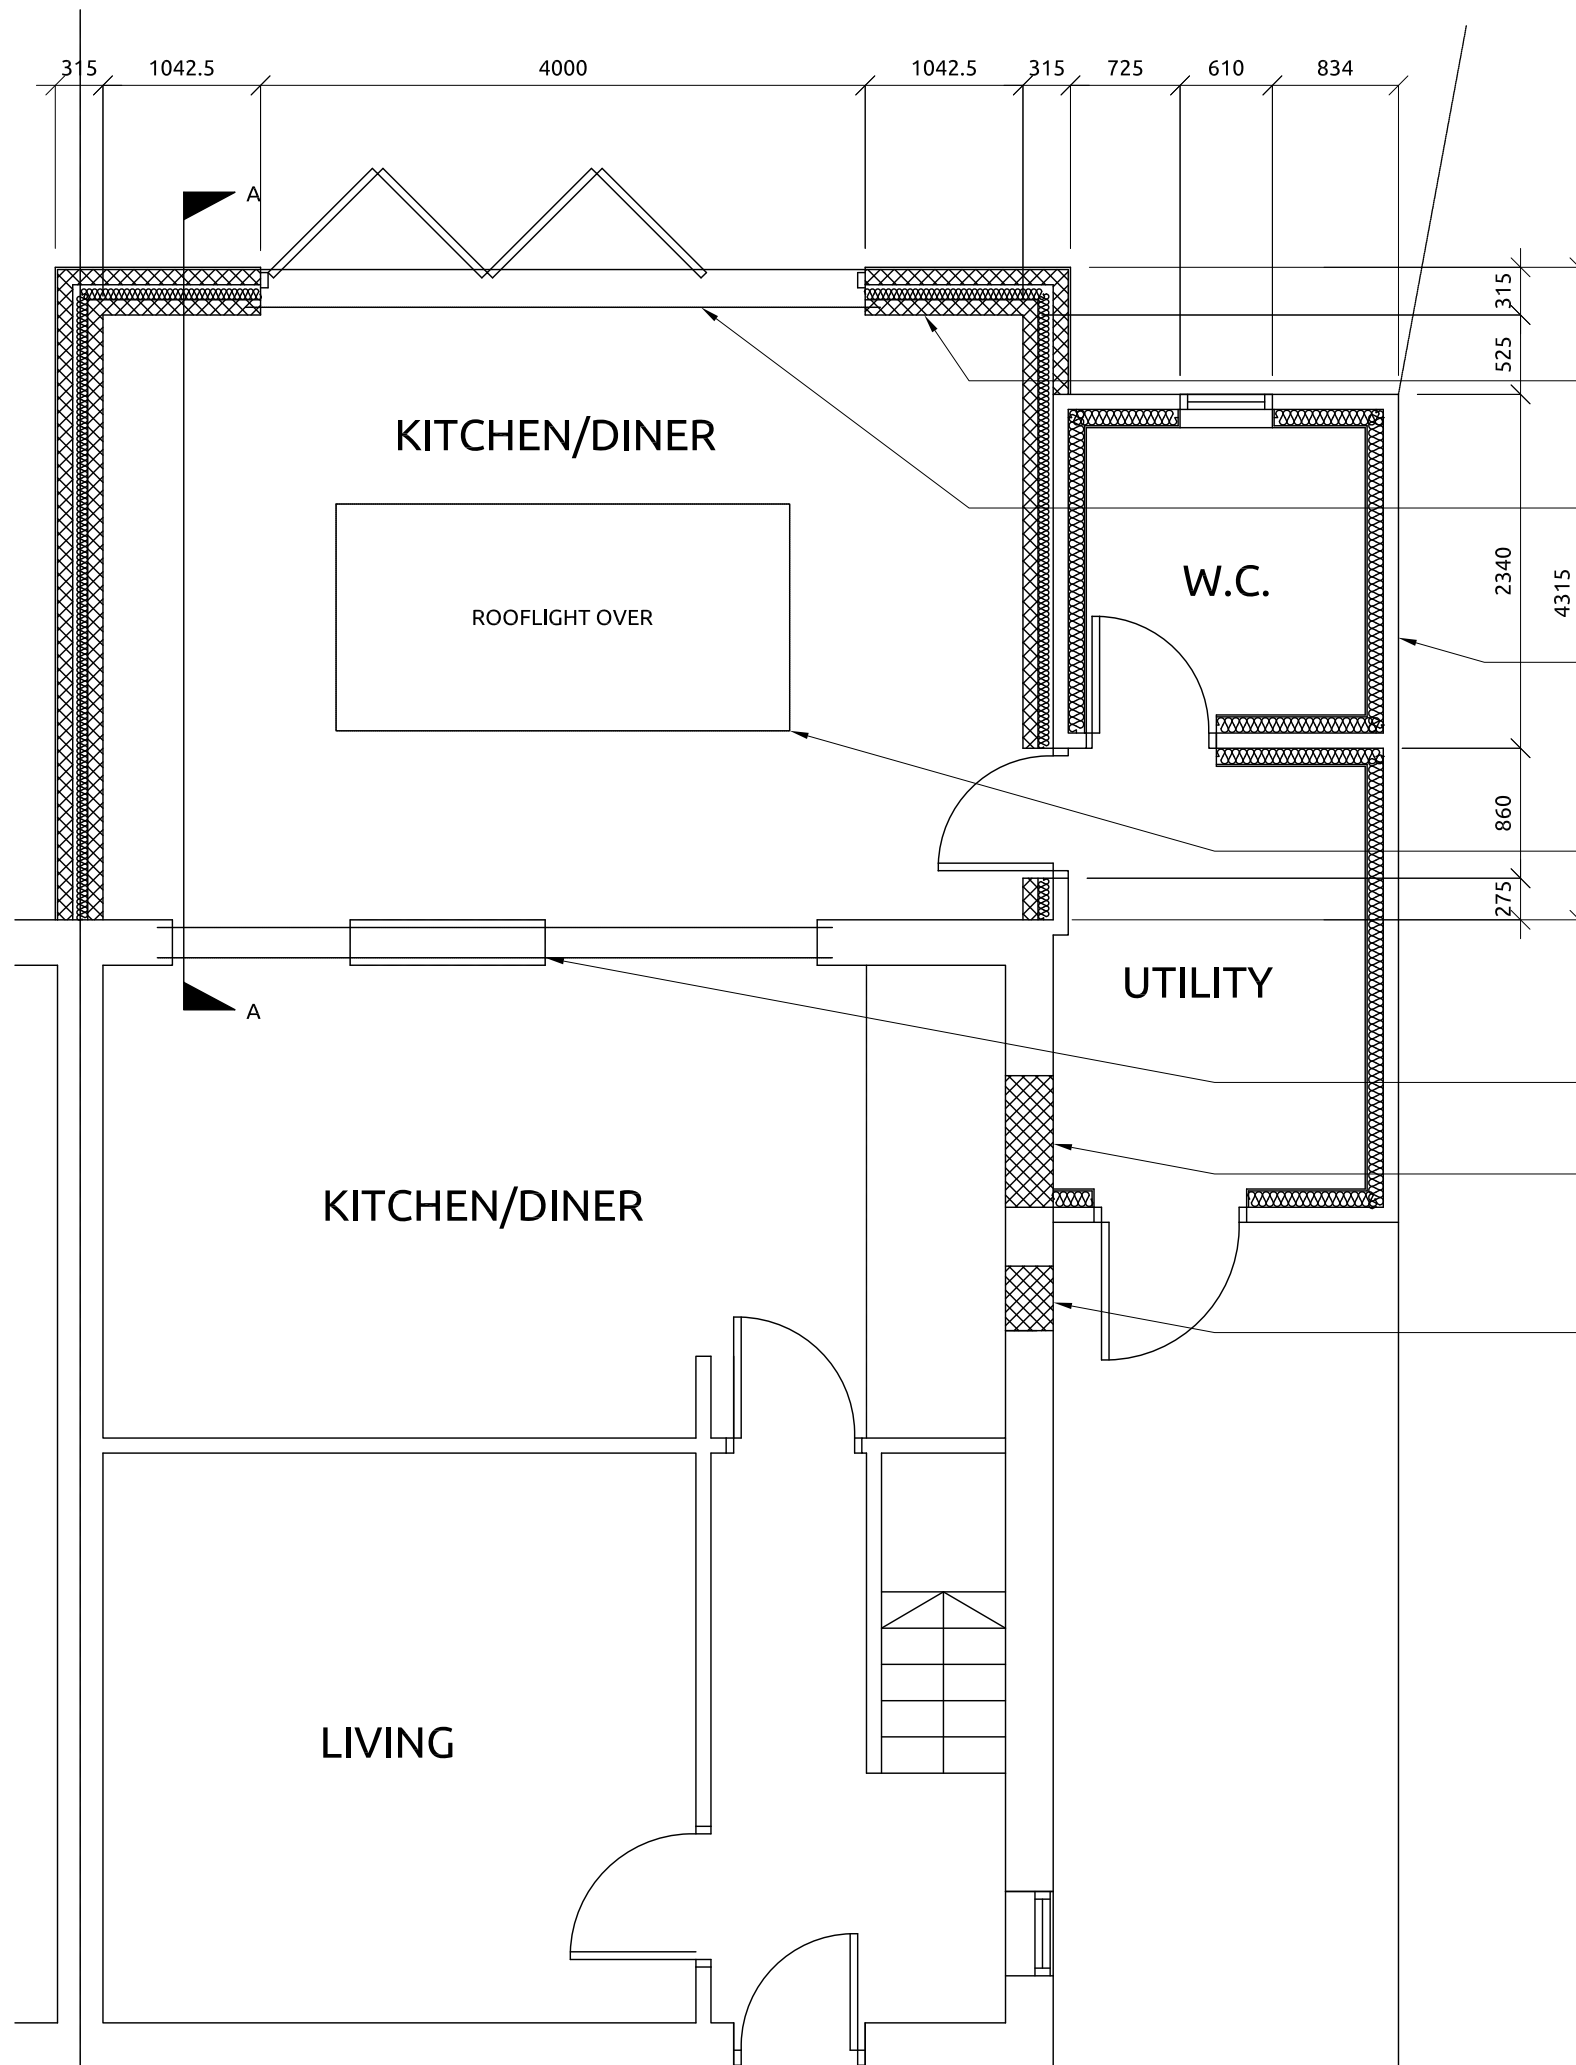

315mm CAVITY WALL:
 - 100mm BLOCKWORK
 - 75mm INSULATION
 - 25mm CAVITY
 - 100mm BLOCKWORK
 - 15mm RENDER

NEW BIFOLD DOOR TO BE ANTHRACITE GREY

EXISTING OUTHOUSE TO BE DRY LINED/INSULATED, BRICKWORK EXTENDED UP TO EXTENSION EAVES AND ROOF REPLACED TO MATCH EXTENSION

3000 x 1500mm LANTERN ROOFLIGHT

EXISTING REAR WALL, DOORS & WINDOWS REMOVED, STRUCTURAL BEAM ABOVE

EXISTING OPENING BLOCKED UP

EXISTING OPENING BLOCKED UP

Client:	Mr T Eyles		
Project:	45 Laburnum Road		
Drawing Title:	Proposed Floor Plan		
Drawing No:	0321 - 11	Rev:	-
Scale:	1:50 @ A3	By:	AB
		Date:	FEB '21