





Plot 4
Front Elevation - south

Side Elevation - east

Rear Elevation - north

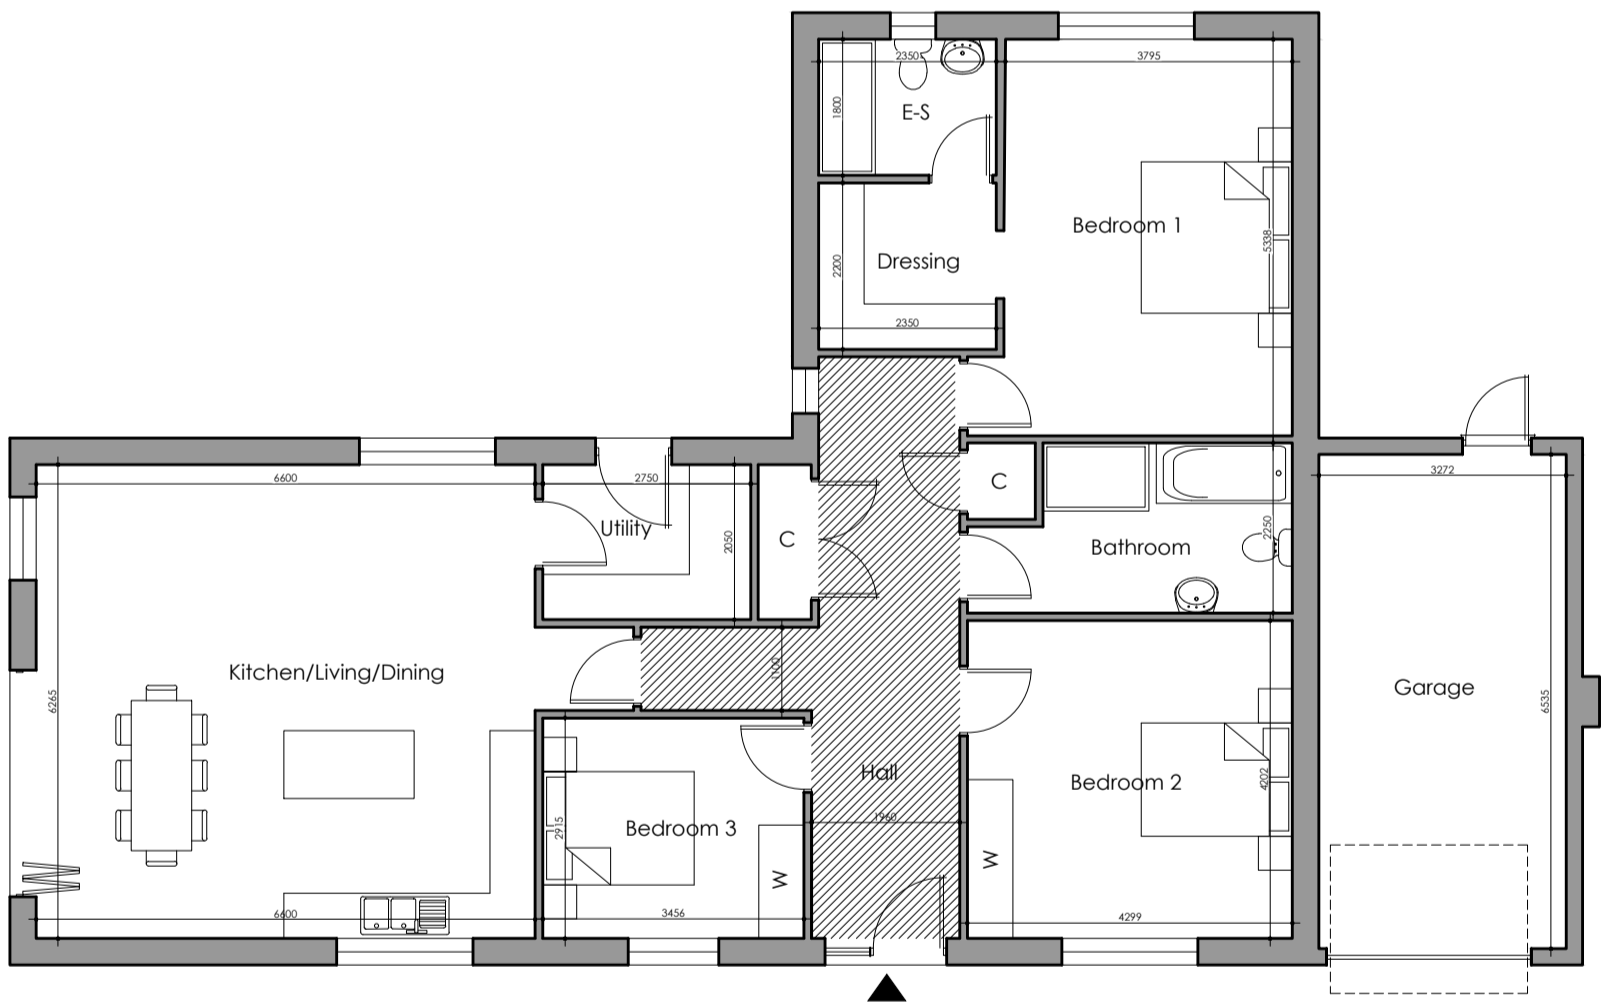

Plot 4
Ground Floor Plan
GIFA 139m² / 1496ft² (not including garage)

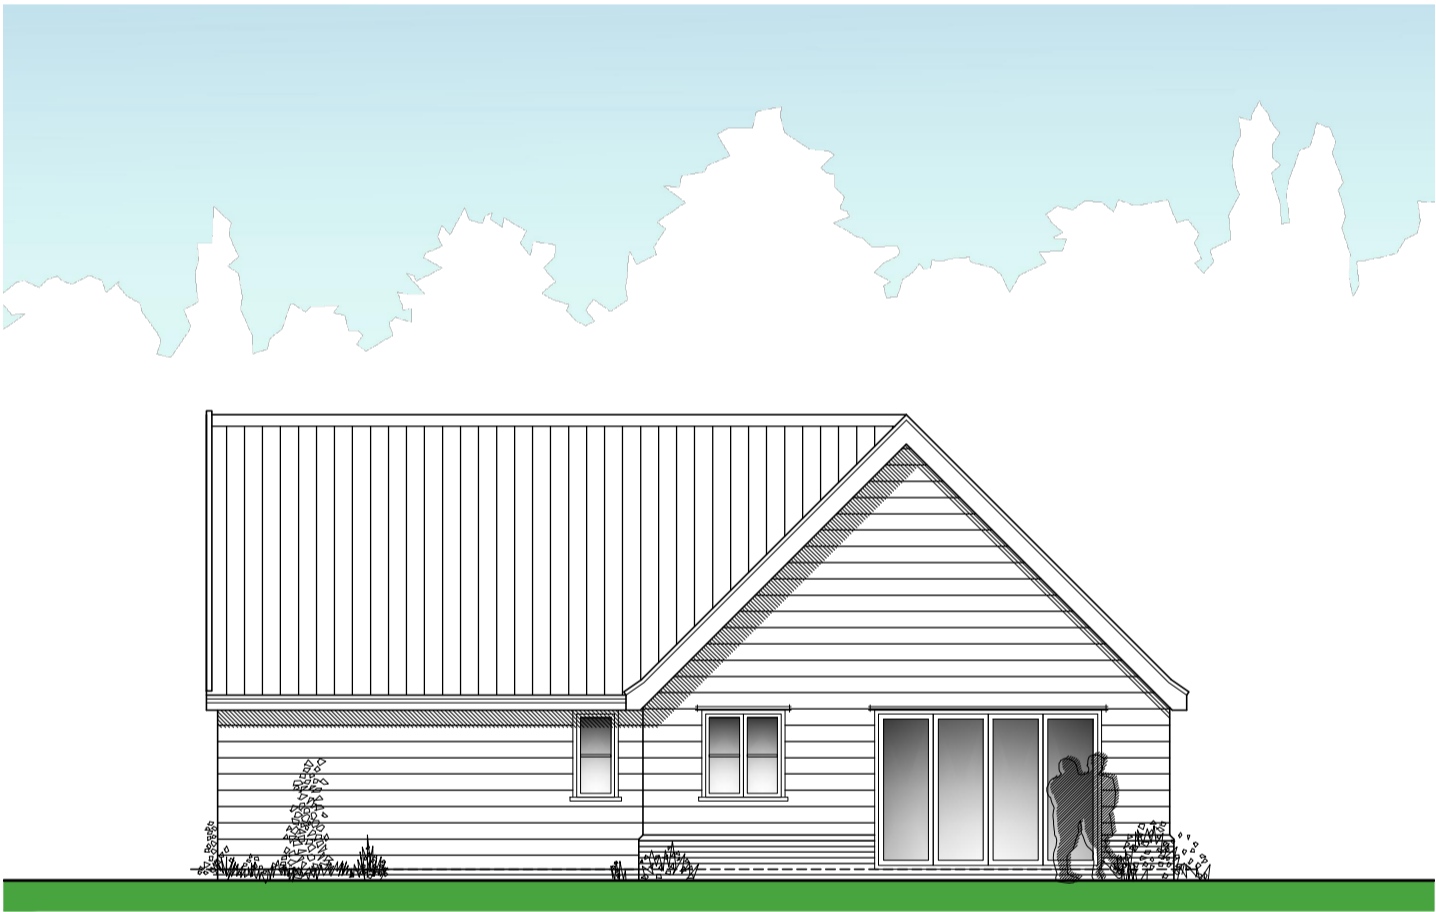

Side Elevation - west

ROOF MATERIALS



Red clay pantiles
Sandoff - New Arcadia
(reclaimed finish)


WALL MATERIALS



Red multi brickwork
Forterra - Hampton
Rural Blend



Horizontal boarding
Black finish

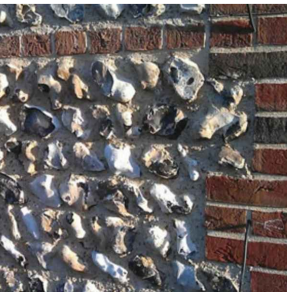

Flint

Rev C	Jan 21	Client amendments
Rev B	Jan 21	Elevations added
Rev A	Jan 21	Amended to client email 15/01/21

LAST & TRICKER
PARTNERSHIP
3 Lower Brook Mews,
Lower Brook Street, IPA
Ipswich, Suffolk, IP4 1RA
01473 252961 / 01473 233129
www.lastandtricker.co.uk
info@lastandtricker.co.uk

Client: **MJW Consultants Ltd.**

Project: **Proposed demolition of existing
building and erection of 4 dwellings.
Former Piggery Site
Hill House Lane
Needham Market**

Drawing: **Plot 4 - Plan & Elevations**

Date: **Aug '21** Scale: **1:100 at A1** Drawn: **BR**

Job No: **5623** Dwg No: **7** Revision: **C**