



Plot 1
Front Elevation - east

Side Elevation - north

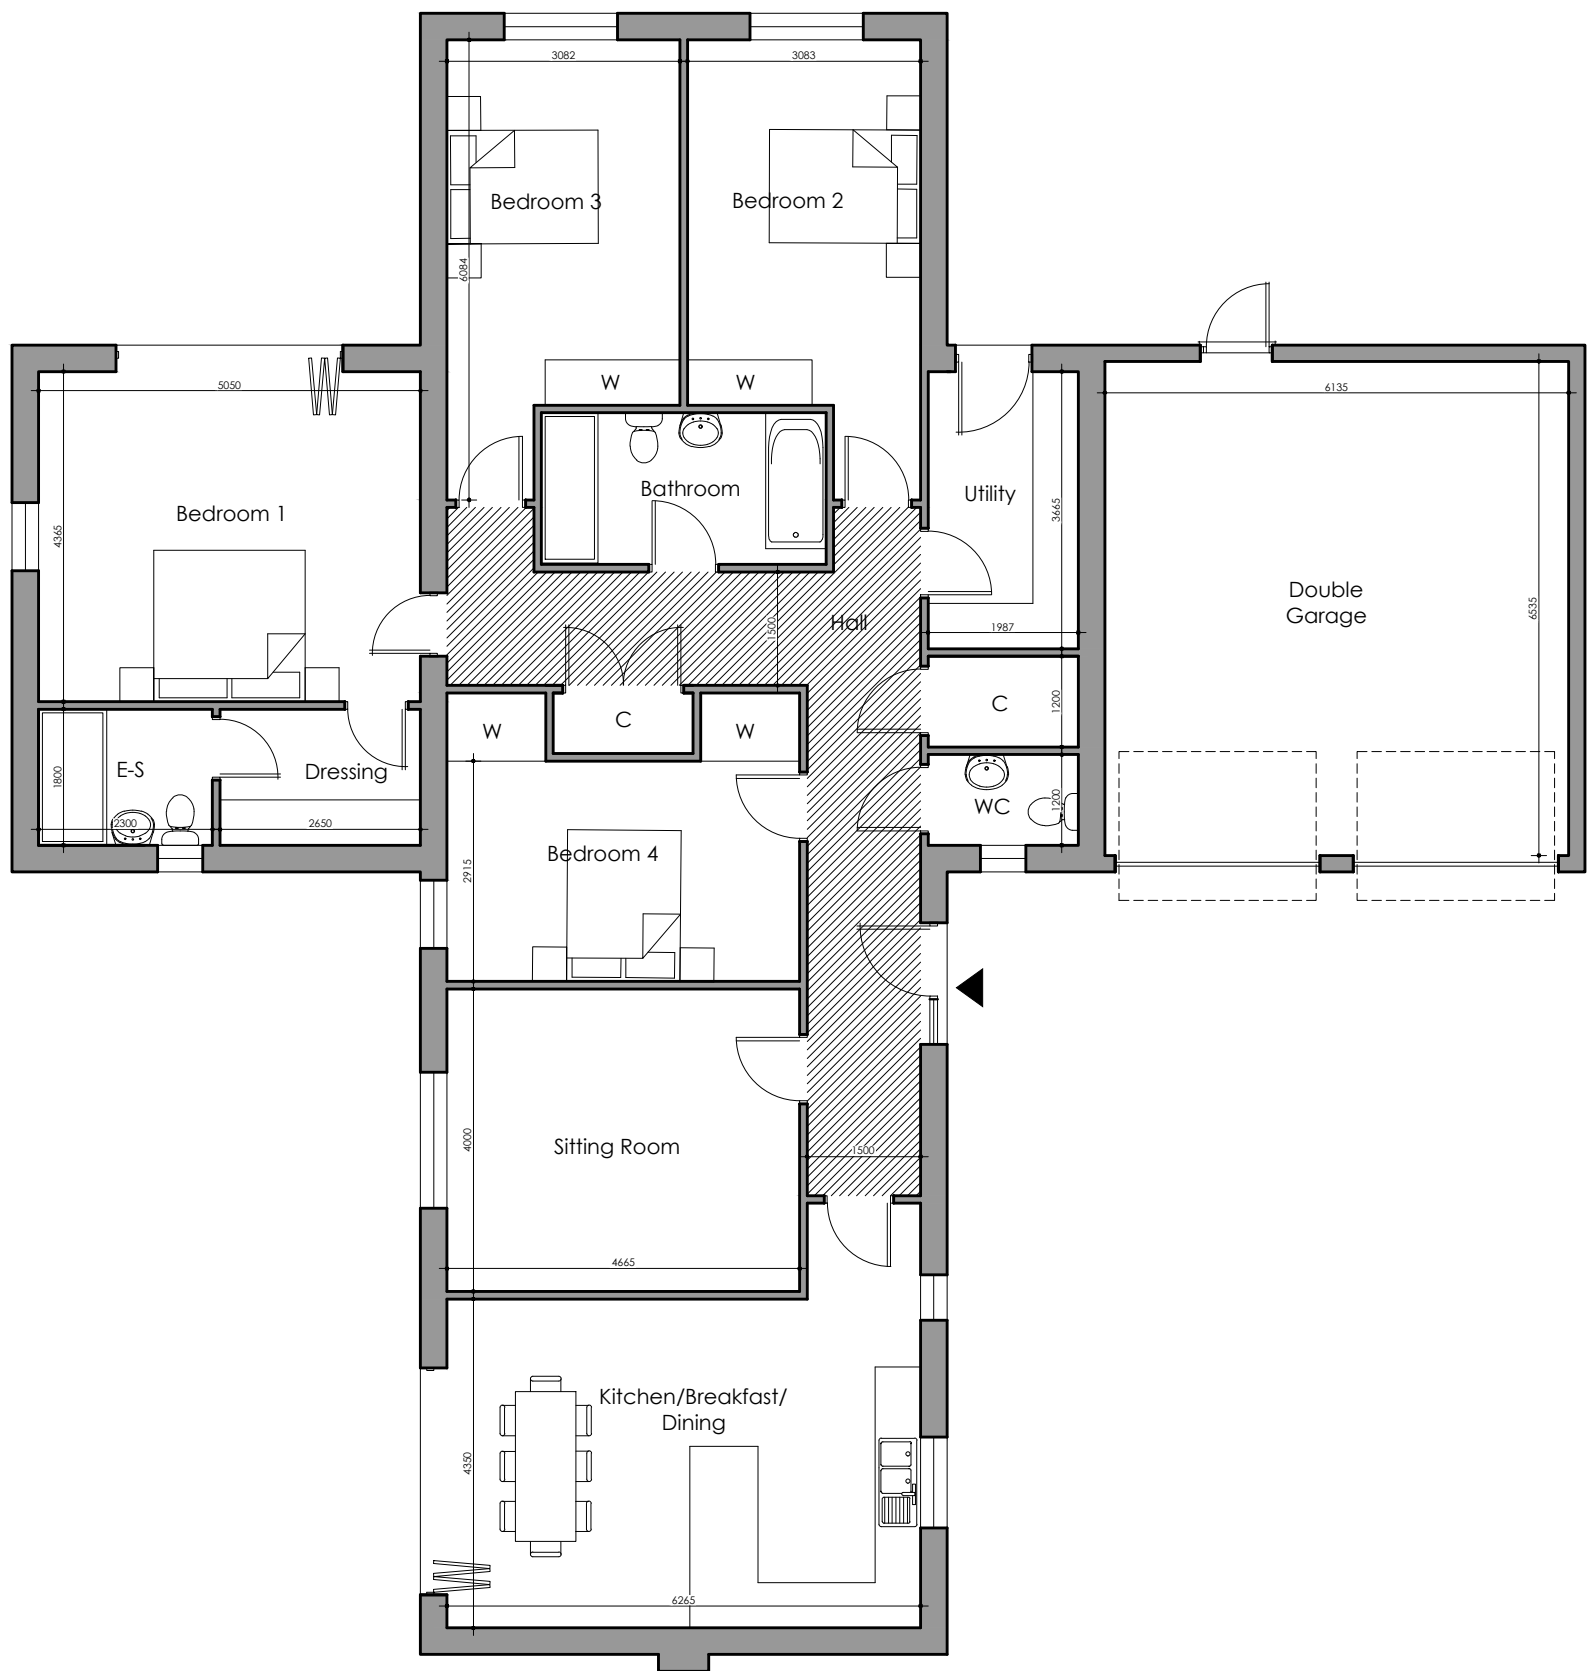


Plot 1
Ground Floor Plan
GIFA 178m² / 1916ft² (not including garage)

scale 1:100
0 1 2 3 4 5m

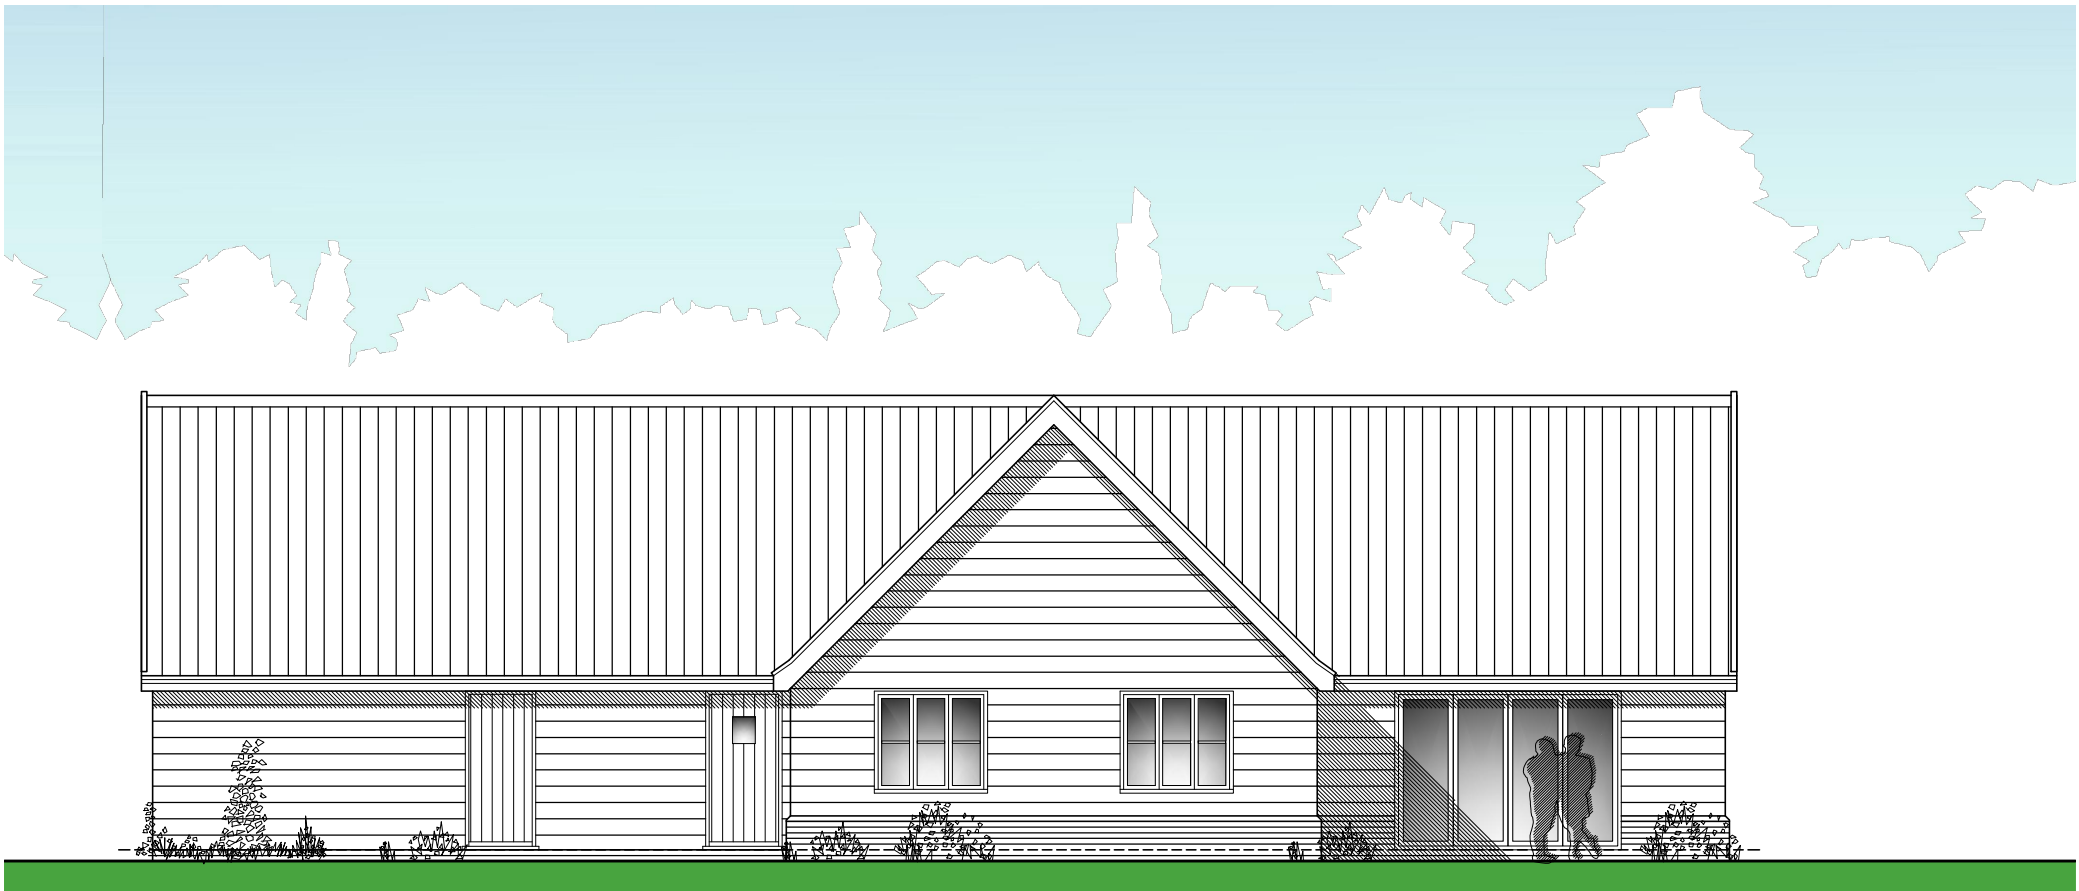

Rear Elevation - west

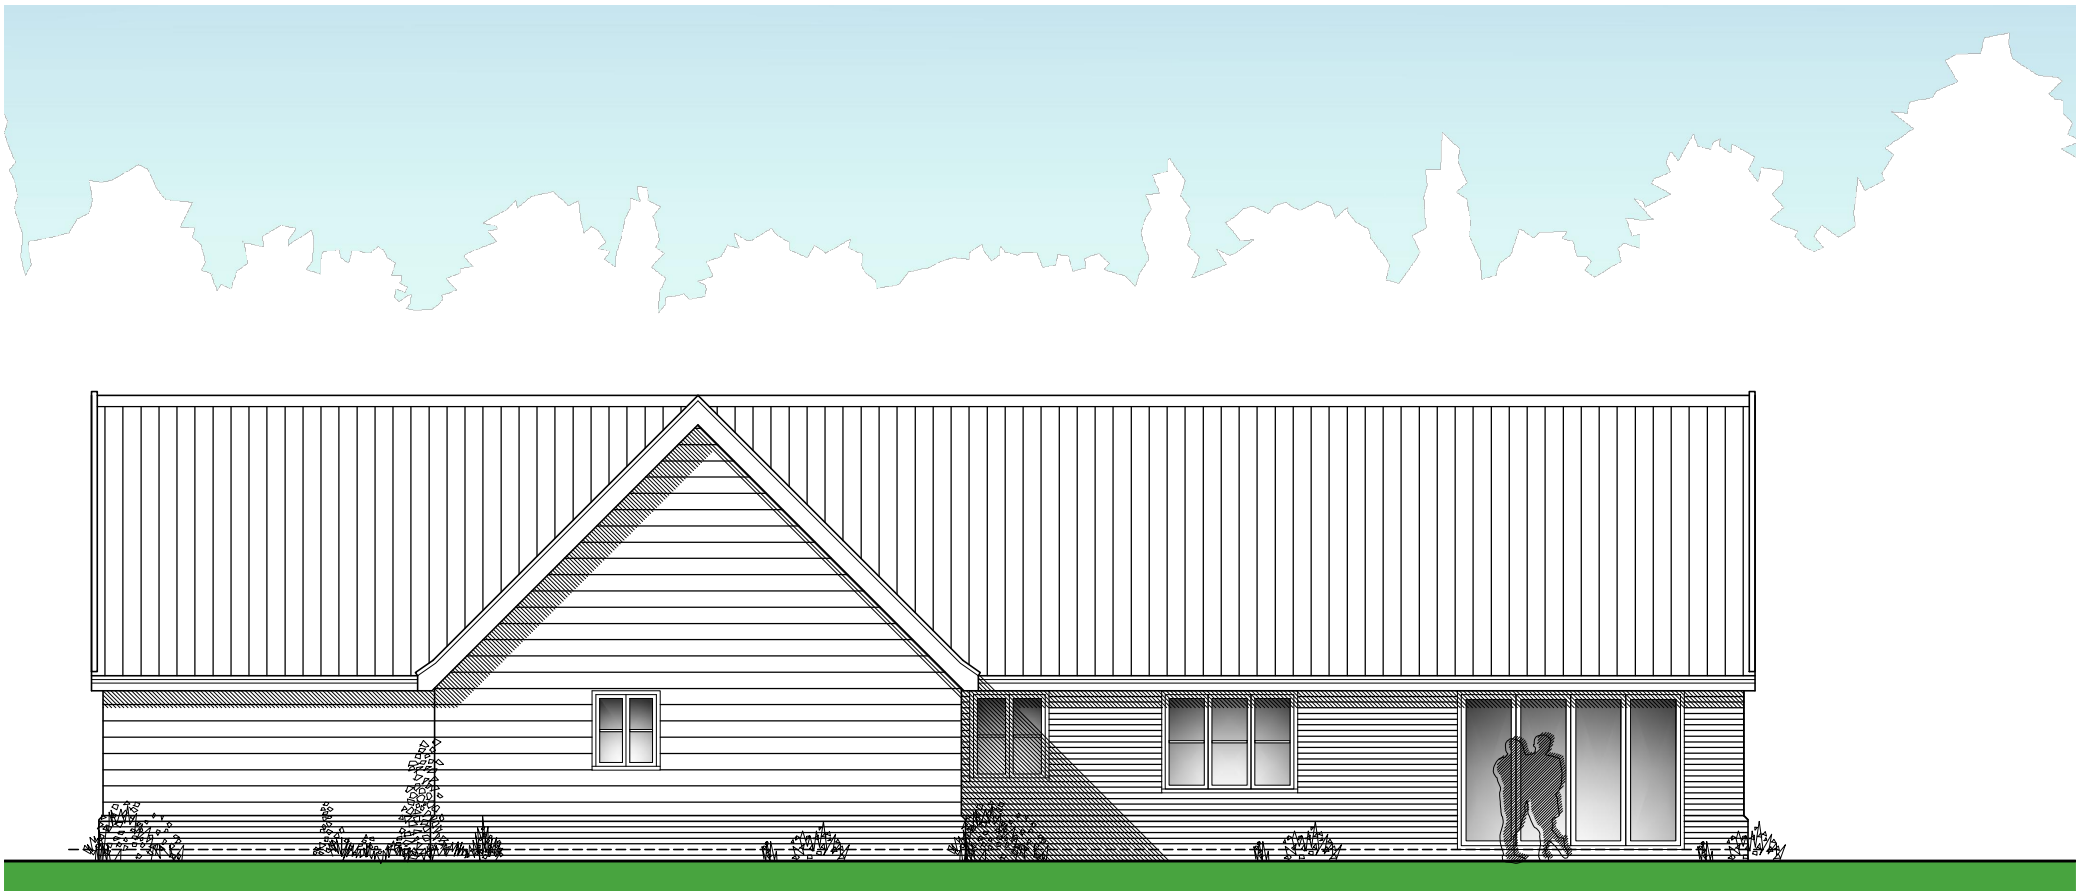


Side Elevation - south

ROOF MATERIALS



Red clay panilles
Sandoff - New Arcadia
(reclaimed finish)

WALL MATERIALS

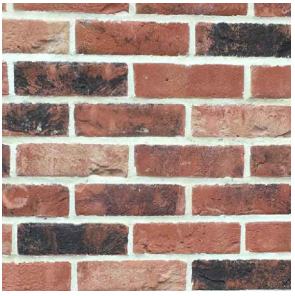

Red multi brickwork
Forterra - Hampton
Rural Blend



Horizontal boarding
Black finish



Flint

Rev C Jan 21 Client amendments
Rev B Jan 21 Elevations added
Rev A Jan 21 Amended to client email 15/01/21

LAST & TRICKER
PARTNERSHIP
3 Lower Brook Mews,
Lower Brook Street,
Ipswich, Suffolk, IP4 1BA
(01473 52556) / (01473 233129)
www.lastandtricker.co.uk
info@lastandtricker.co.uk

Client: **MJW Consultants Ltd.**

Project: **Proposed demolition of existing
building and erection of 4 dwellings.
Former Piggery Site
Hill House Lane
Needham Market**

Drawing: **Plot 1 - Plan & Elevations**

Date: **Aug '21** Scale: **1:100 at A1** Drawn: **BR**

Job No: **5623** Drwg No: **4** Revision: **C**