


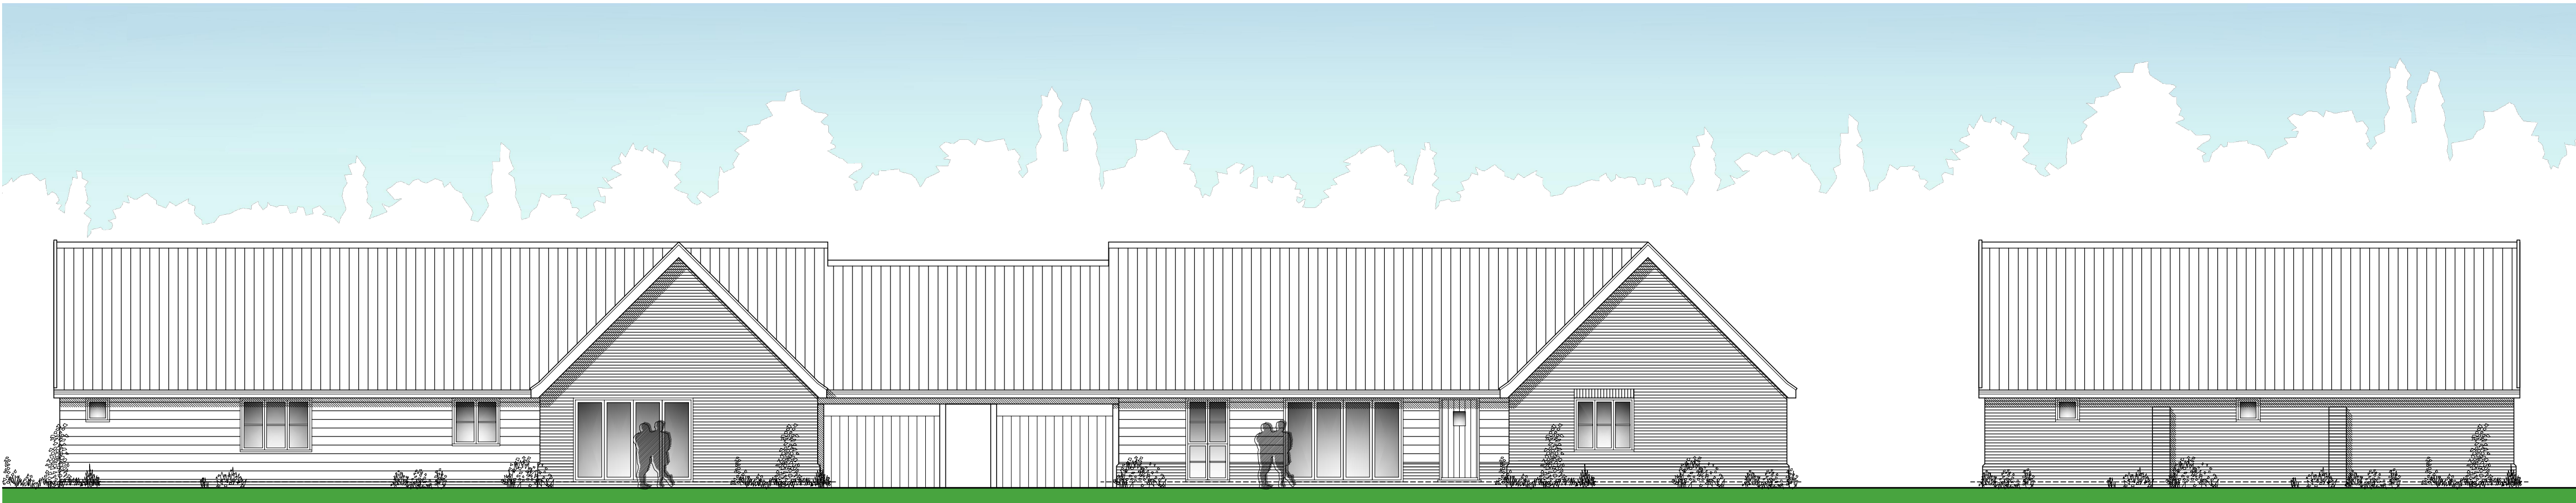

Plot 2
Front Elevation - east

Plot 3
Front Elevation - east


Plot 3
Side Elevation - north



Plot 3
Rear Elevation - west

Plot 2
Rear Elevation - west

Plot 2
Side Elevation - south

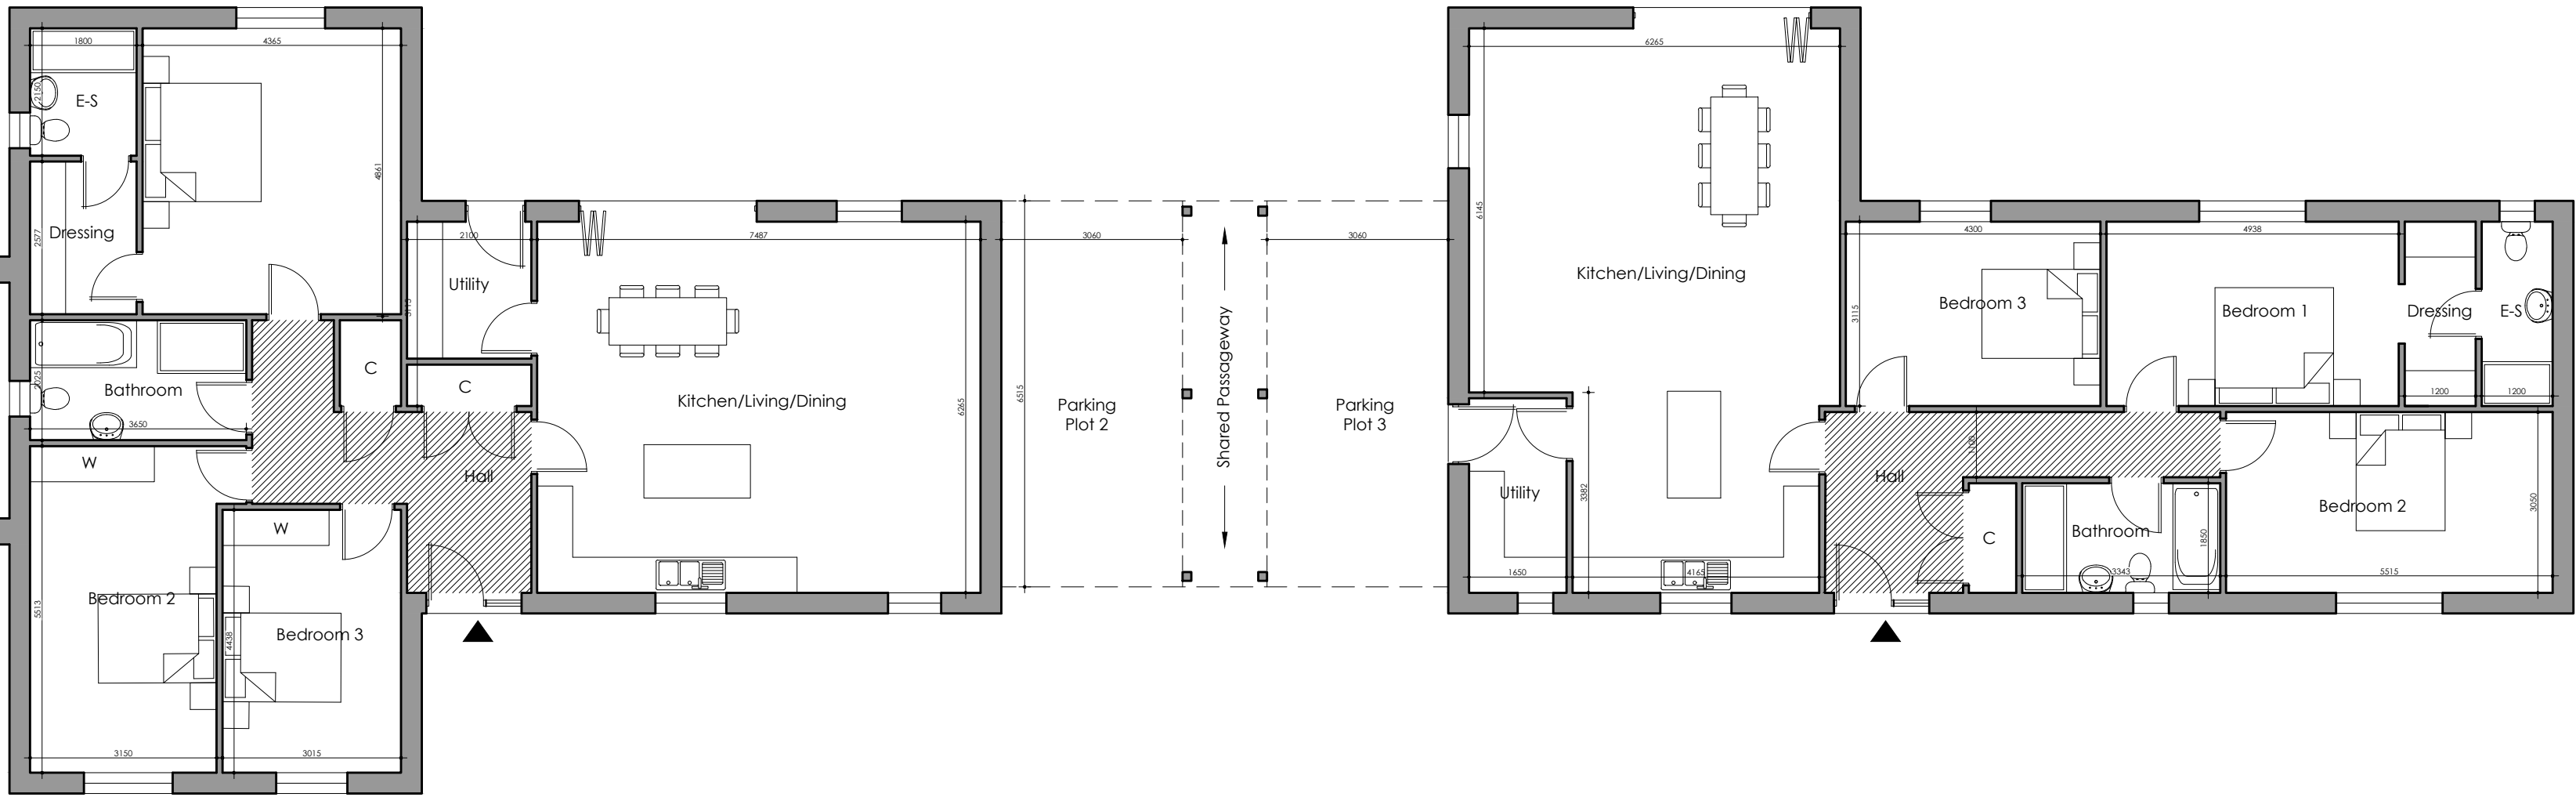

Plot 2
Ground Floor Plan
GIFA 140m² / 1507ft² (not including garage)

Plot 3
Ground Floor Plan
GIFA 135m² / 1453ft² (not including garage)

ROOF MATERIALS



Red clay pantiles
Sandsoft - New Arcadia
(reclaimed finish)

WALL MATERIALS



Red multi brickwork
Forterra - Hampton
Rural Blend



Horizontal boarding
Black finish



Flint

Rev C Jan 21 Client amendments
Rev B Jan 21 Elevations added
Rev A Jan 21 Amended to client email 15/01/21

LAST & TRICKER
PARTNERSHIP
3 Lower Brook Mews,
Lower Brook Street
Ipswich, Suffolk, IP4 1RA
01473 252961 / 01473 233129
www.lastandtricker.co.uk
info@lastandtricker.co.uk

Client: **MJW Consultants Ltd.**

Project: **Proposed demolition of existing
building and erection of 4 dwellings.
Former Piggy Site
Hill House Lane
Needham Market**

Drawing: **Plot 2 & 3 - Plan & Elevations**

Date: **Aug '21** Scale: **1:100 at A1** Drawn: **BR**

Job No: **5623** Drwg No: **5** Revision: **C**