






FRONT ELEVATION
(1:100)

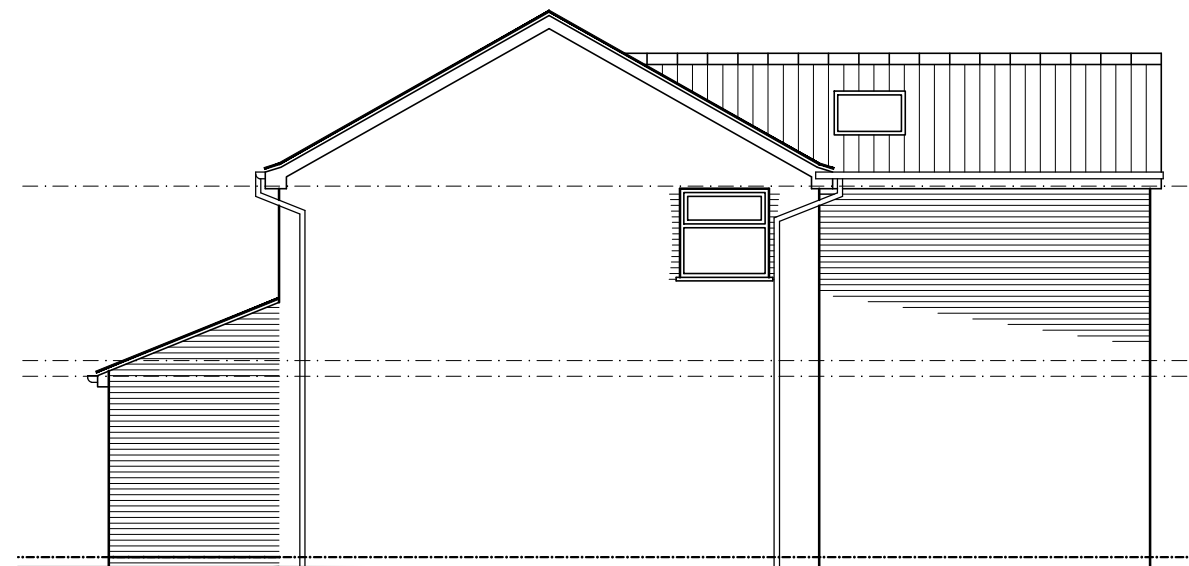

SIDE ELEVATION
(1:100)

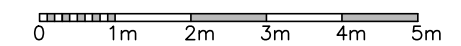

REAR ELEVATION
(1:100)

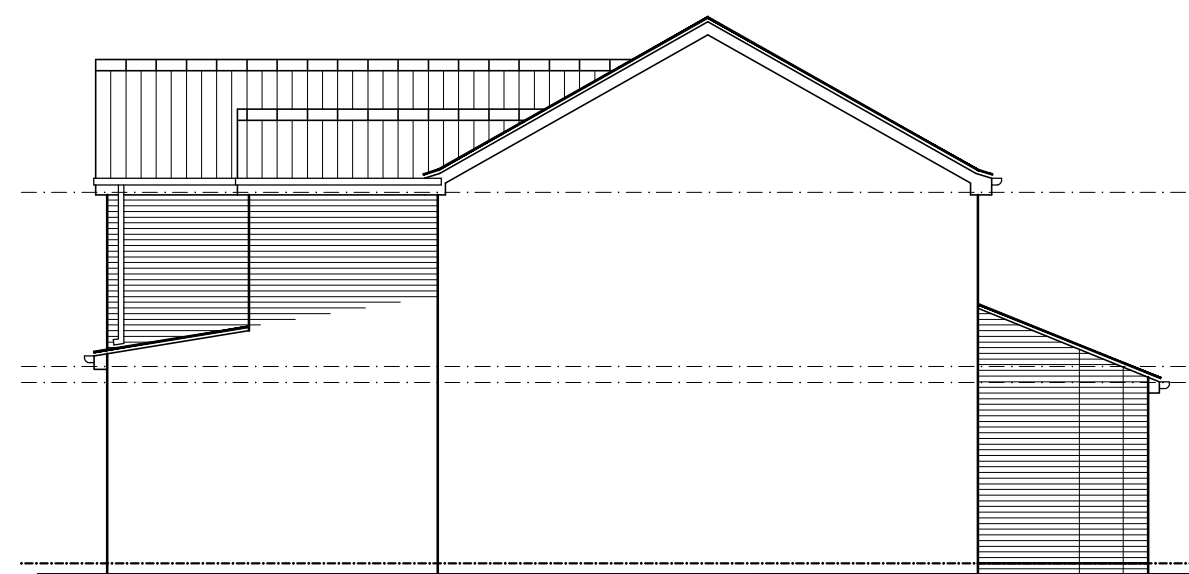

SIDE ELEVATION
(1:100)

CLIENT
MR & MRS ABRAM
54 EDEN CLOSE, YORK

PROJECT
TWO STOREY REAR & SINGLE
STOREY FRONT EXTENSIONS

TITLE
PROPOSED ELEVATIONS

STATUS
PLANNING APPROVAL

DATE: FEB 21 SCALE: 1:100

DRAWING NUMBER
2021 12 05 A

CAD DETAILS
XREF's: _____
PCFile: _____ LScale: _____ Size: A3

Do NOT scale this drawing. Figured dimensions only are to be used.
Any discrepancies between this drawing and other information shall be reported to the Architect.
MODIFICATIONS to be made solely on ORIGINAL MAGNETIC MEDIA.