



Notes:
 The contractor is responsible for checking dimensions, any discrepancies to be determined by the architects before proceeding with the works.
 No dimensions to be scaled from drawing, figured dimensions to be worked to in all cases.
 All materials used and work undertaken to be in accordance with relevant British Standards, Code of Practice and the Building Regulations with subsequent amendments.
 The contents of this drawing are the property of Mike Fining Chartered Architects and must not be reproduced without their expressed written consent.

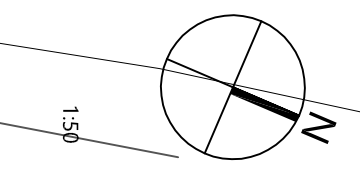

- Key**
- + 00.00 Existing Level
 - + 14.90 Proposed level
 - Existing to be removed
 - Boundary Line
 - Surface Water Drainage
 - Foul Drainage
- (All boundary treatment to remain as existing)

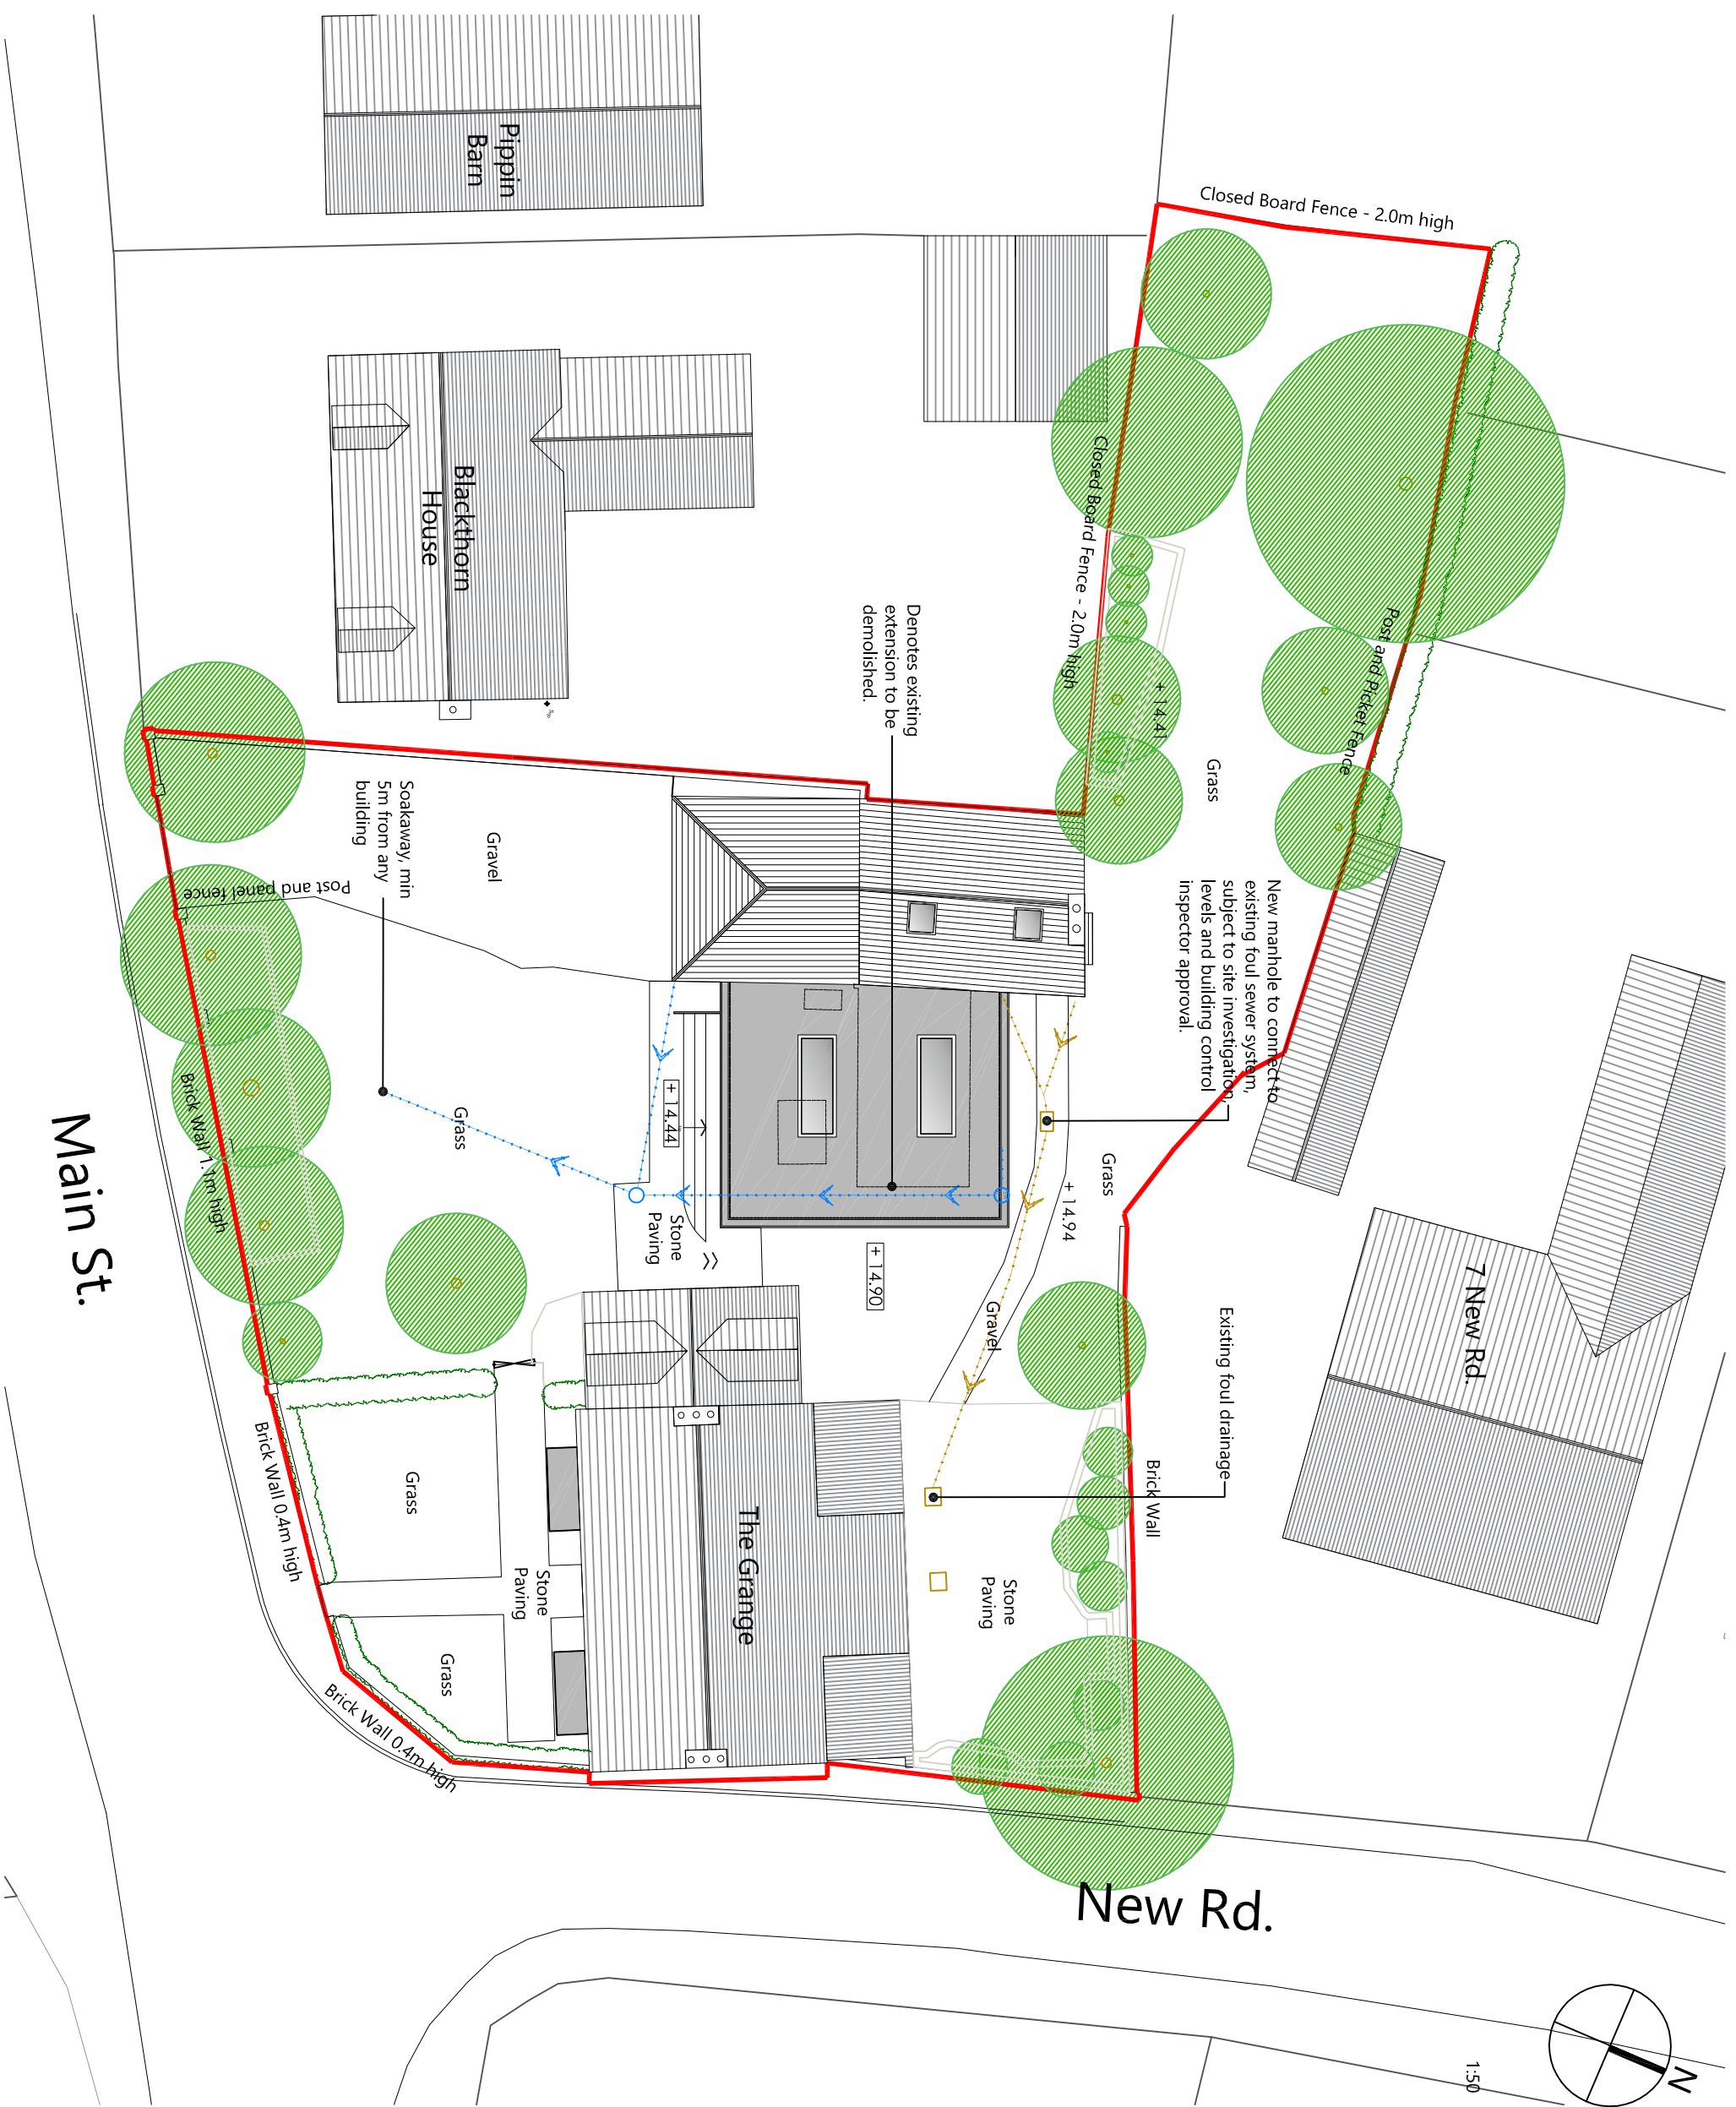

A Including roof lights		15/03/2021
Revision/Note		Date
Project: The Grange, Hessay, YO26 8JR		
Title: Proposed Site Plan		
Client: Mr and Mrs Blackwell		
Scale: 1:200 @ A3	Date: 02/02/2021	Revision: A
Drawn By: AAN	Drawing Number: 1025.P105	

Fining Associates
 Chartered Architects
 'Spanning The Breath Of Architecture'

1 EVANS BUSINESS CENTRE
 ROSE AVENUE
 NETHER POPPLETON
 YORK
 YO26 6NR
 T: 01904 788098
 E: m.fine@architectsyork.com
 www.architectsyork.com