



Notes:
 The contractor is responsible for checking dimensions, any discrepancies to be determined by the architect before proceeding with the works.
 No dimensions to be scaled from drawing, figured dimensions to be worked to in all cases.
 All materials used and work undertaken to be in accordance with relevant British Standards, Code of Practice and the Building Regulations with subsequent amendments.
 The contents of this drawing are the property of Milne Fining Chartered Architects and must not be reproduced without their expressed written consent.

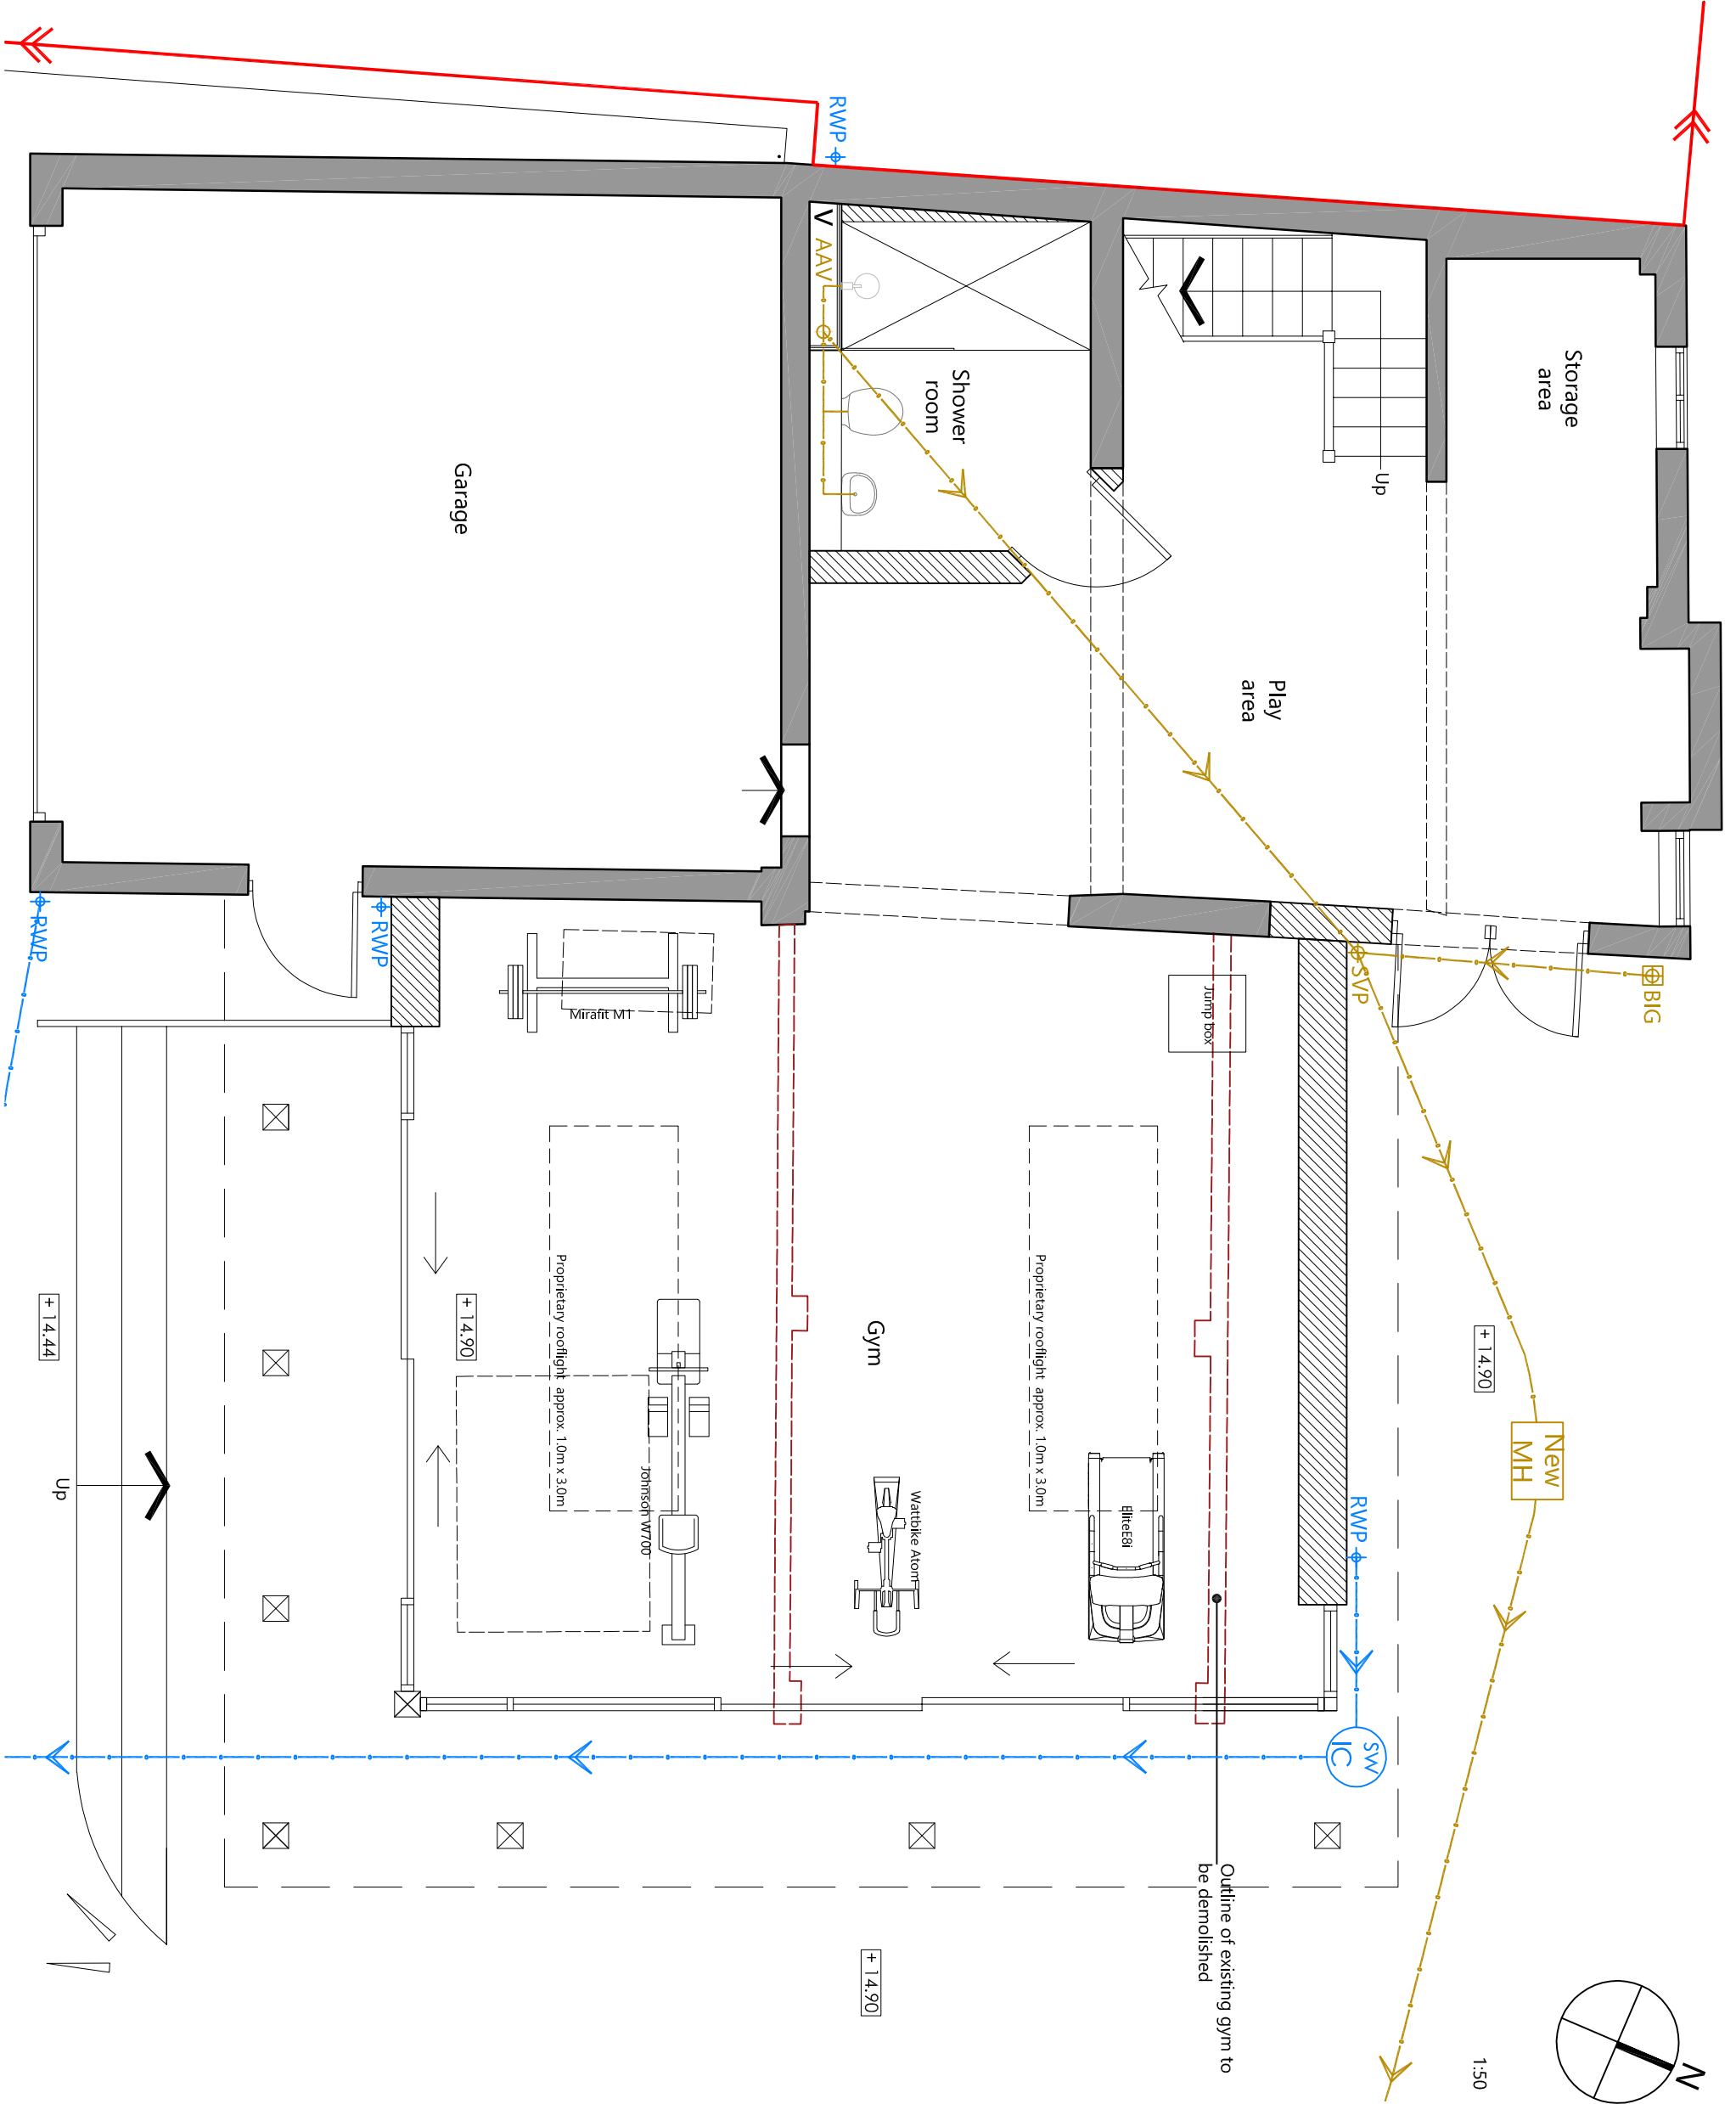

Revision/Note		Date
Project: The Grange, Hessay, YO26 8JR		
Title: Proposed Ground Floor Plan		
Client: Mr and Mrs Blackwell		
Scale: 1:50 @ A3	Date: 02/02/2021	
Drawn By: AAN	Drawing Number: 1025.P110	Revision:
 Finig Associates <i>Chartered Architects</i> <i>'Spanning The Breadth Of Architecture'</i>		
1 EVANS BUSINESS CENTRE ROSE AVENUE NETHER POPPLETON YORK YO26 6NR T: 01904 788098 E: mika@architectsyork.com www.architectsyork.com		