


1 NORTH



4 EAST (HOUSE 3 ABOVE ADJACENT ROOF LINE)

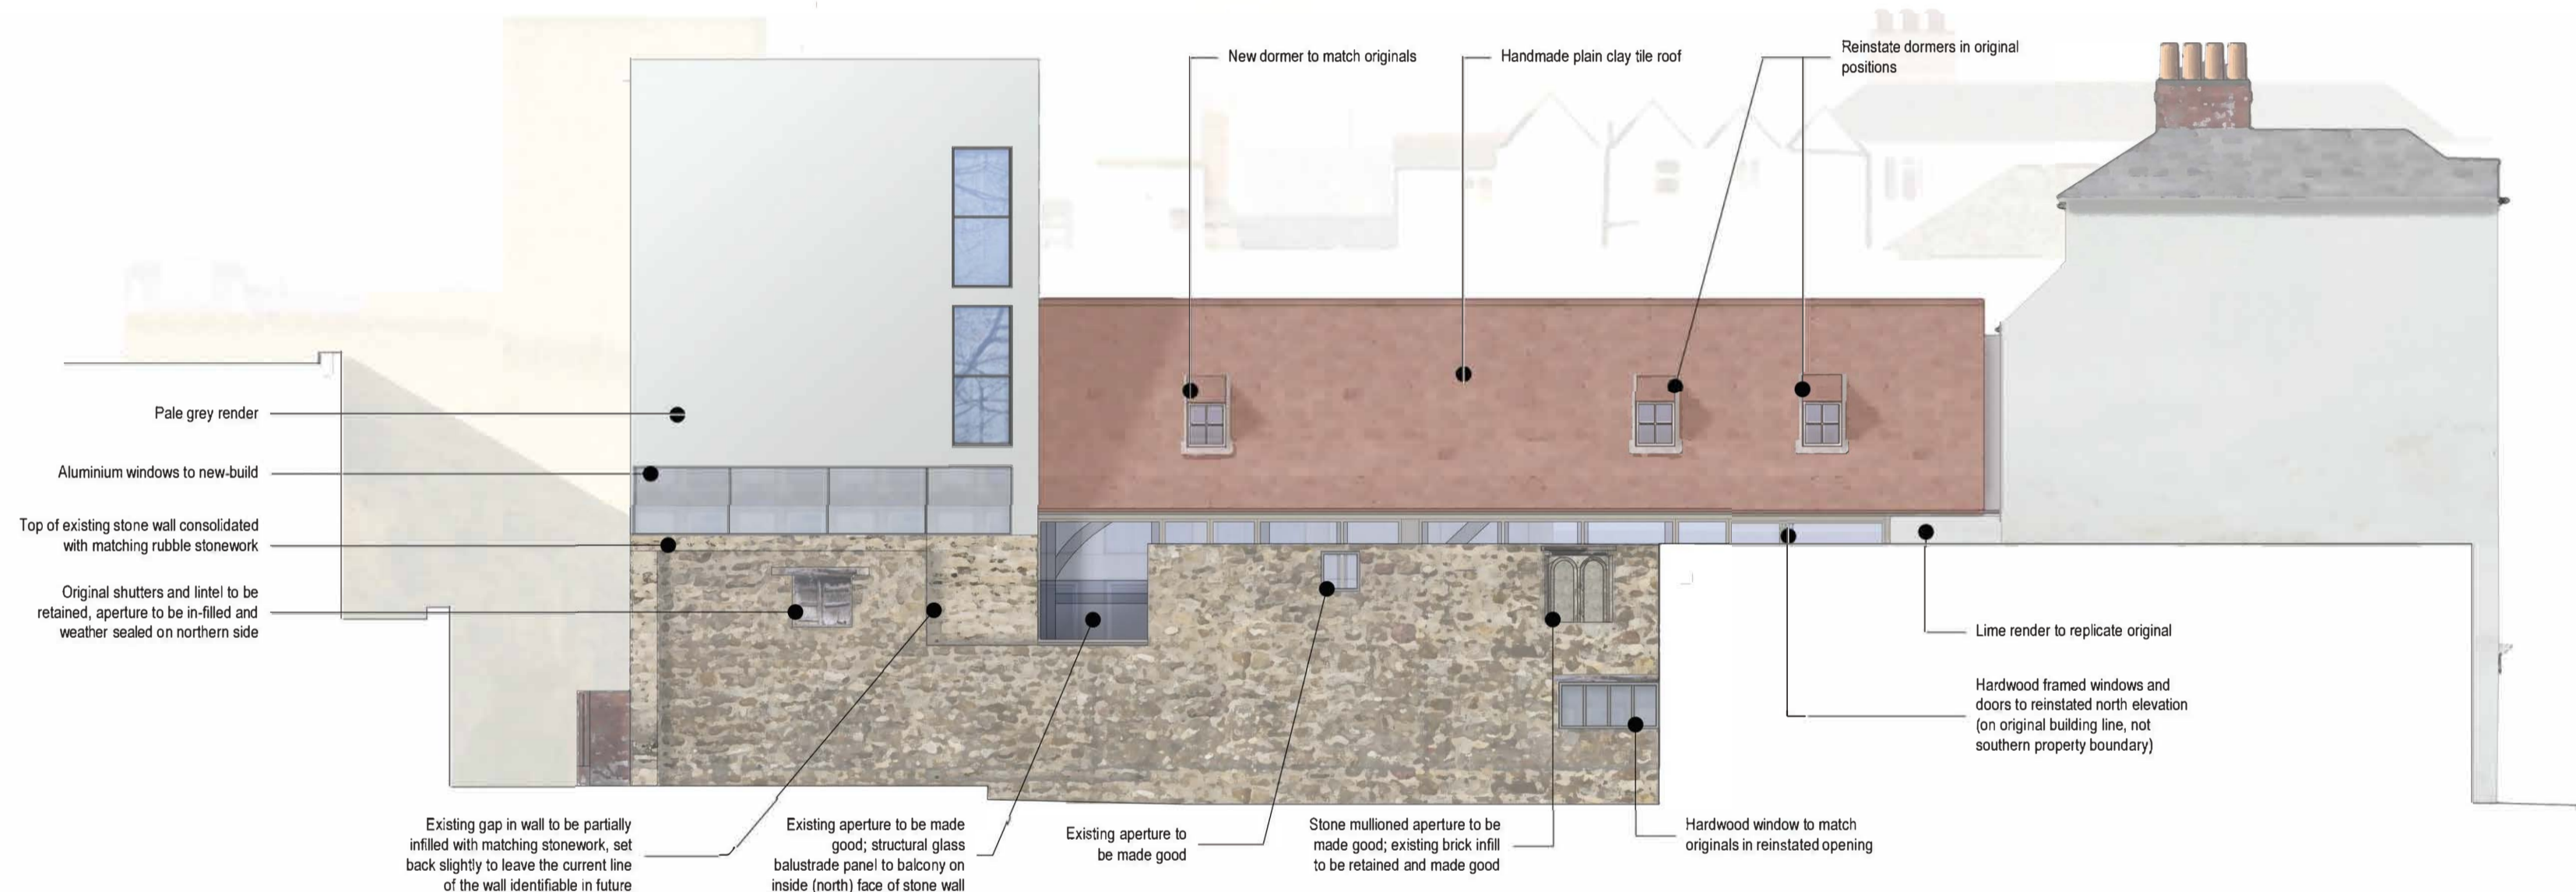

2 SOUTH



3 WEST

REVISION	DATE	DESCRIPTION	ARCHITECT	PARTNER
S4-C 1	07.04.20	Issued for regularisation with the conservation authority	JS	ADP
S4-C 2	03.02.21	Window added to north elevation	JS	ADP

CHECK ALL DIMENSIONS AND VERIFY ON SITE. REPORT ANY ERRORS OR OMISSIONS

RIBA STAGE 4

Canby House
Park End Street Oxford OX1 1JD
T +44 (0) 1865 248045
E oxford@adp-architecture.com
www.adp-architecture.com

JOB TITLE:
1-3 CLARK'S ROW / 84 ST. ALDATE'S OXFORD

DRAWING TITLE:
PROPOSED ELEVATIONS

SCALE: **1 : 100** DRAWING SHEET SIZE: **A1**

JOB CODE: **GCR** DRAWING NUMBER: **ADP-ZZ-DR-A-1200** REVISION: **S4-C 2**