




IC

Assumed FWD  
Route

Scale Bar 1:50

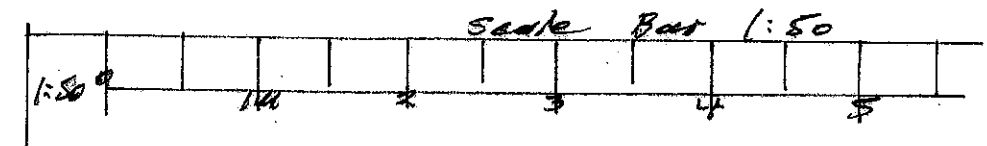

Note:  
All dimensions must be checked on site  
and not scaled from this drawing.

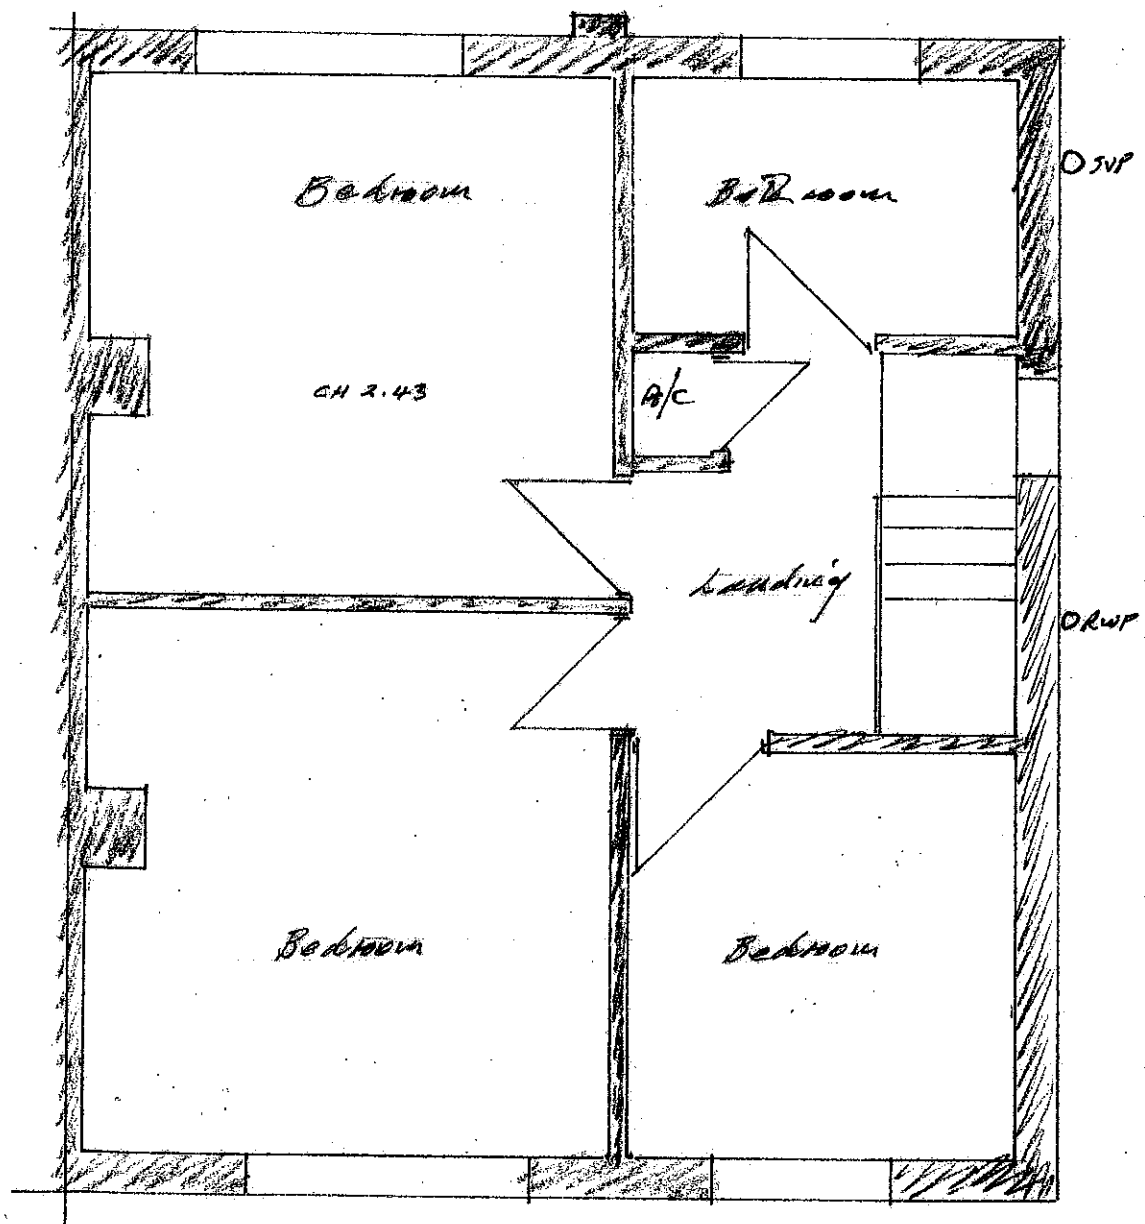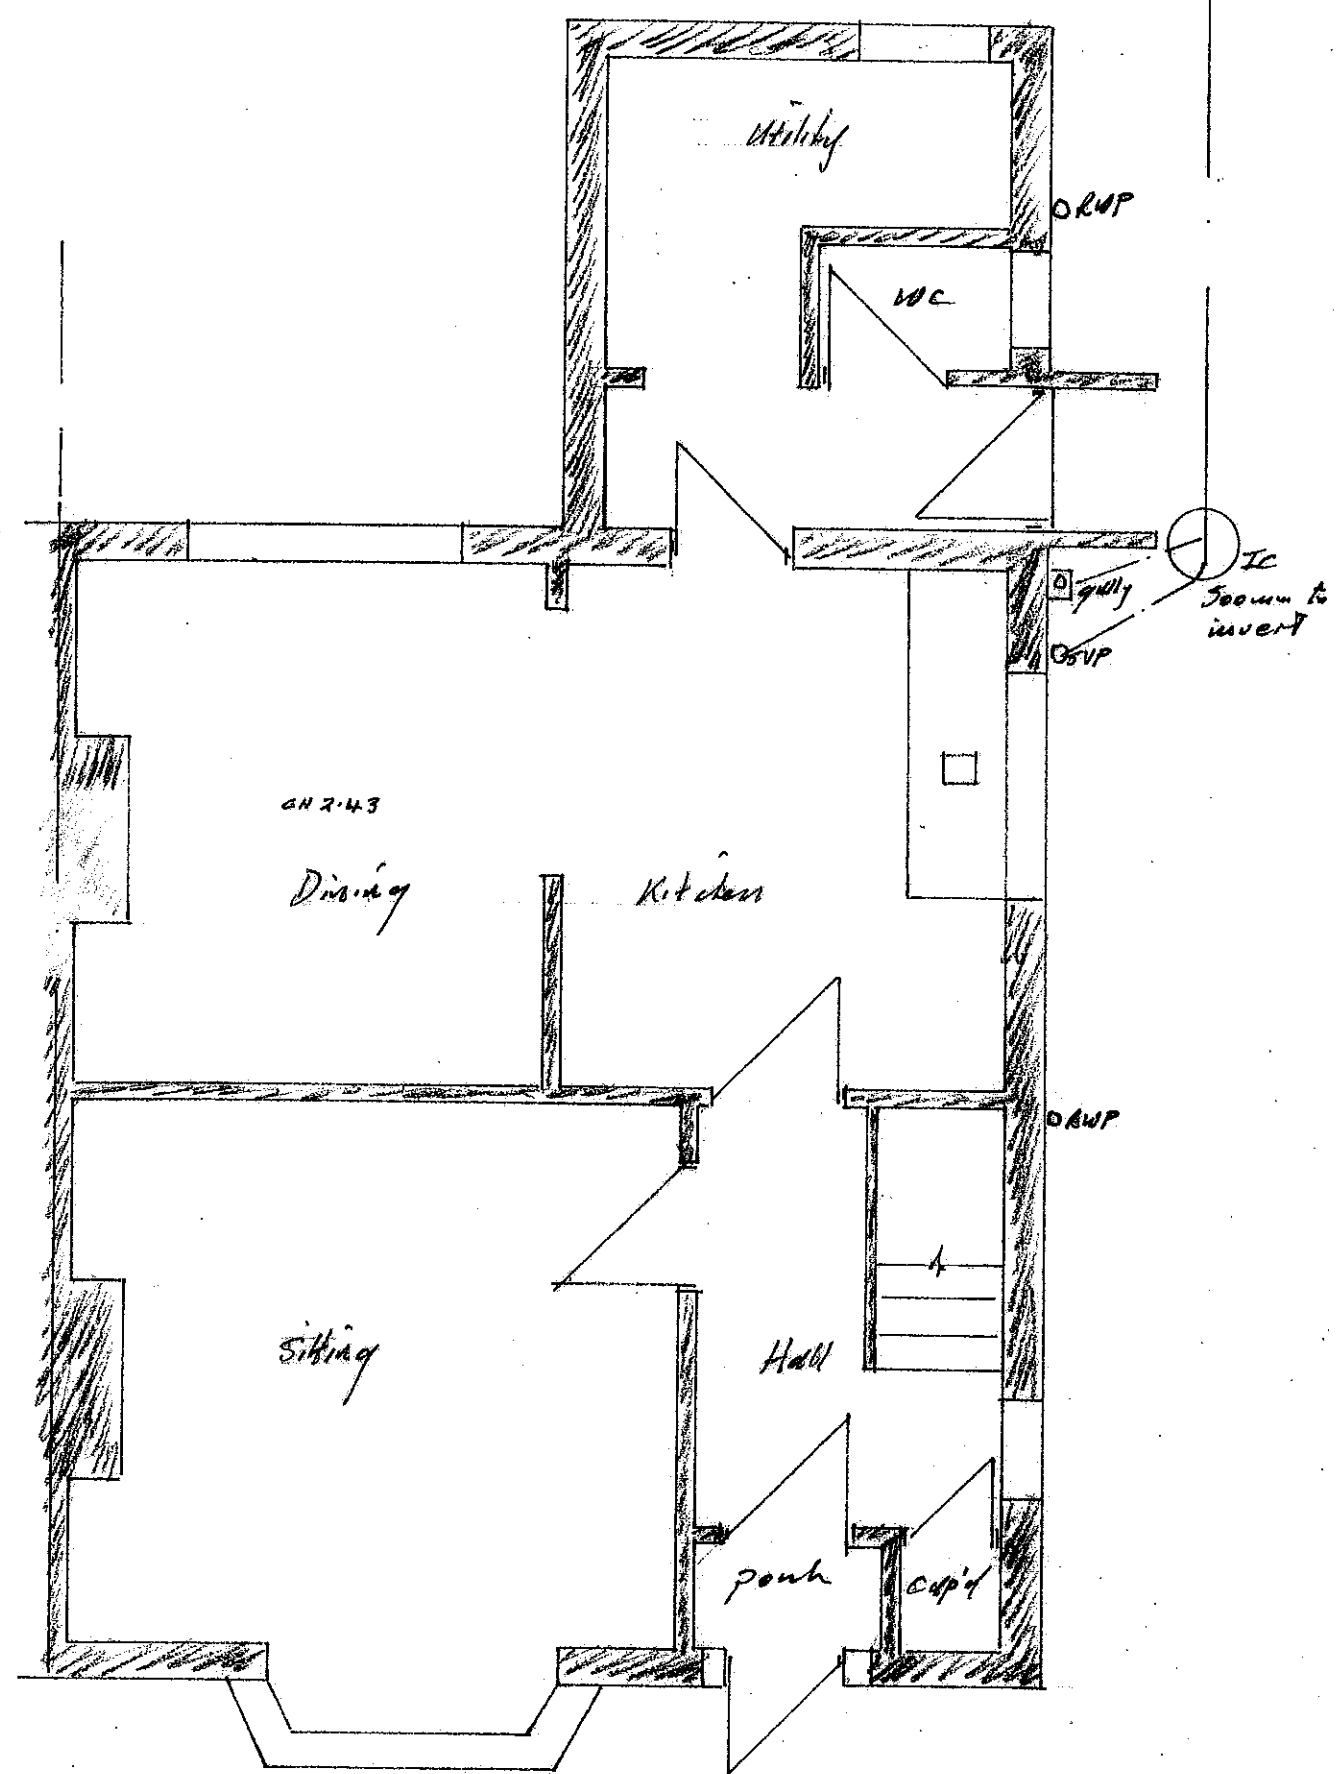

A	Date	Revision

© copyright

Client  
S. Orange Sri-Nannal

Job Title  
Proposed Extension  
at 2 Lewell Avenue  
Marston

Drawing Title  
Existing Plans

Scale 1:50

Date Feb 21 Drawn by JMS

Dr. No.	2	Rev.
---------	---	------

Ground Floor Plan

First Floor Plan