

1) This drawing and the design and details depicted thereon are the copyright of Peter Dimberline Chartered Architect.
 2) All dimensions on this drawing are to be checked by the Contractor and any discrepancies are to be reported to the Architect.
 3) Do not scale critical dimensions off this drawing.
 4) Contractor to ensure that all Health & Safety requirements (CDM Regulations) in relation to this project will be complied with.




northeast elevation




southeast elevation




northwest elevation

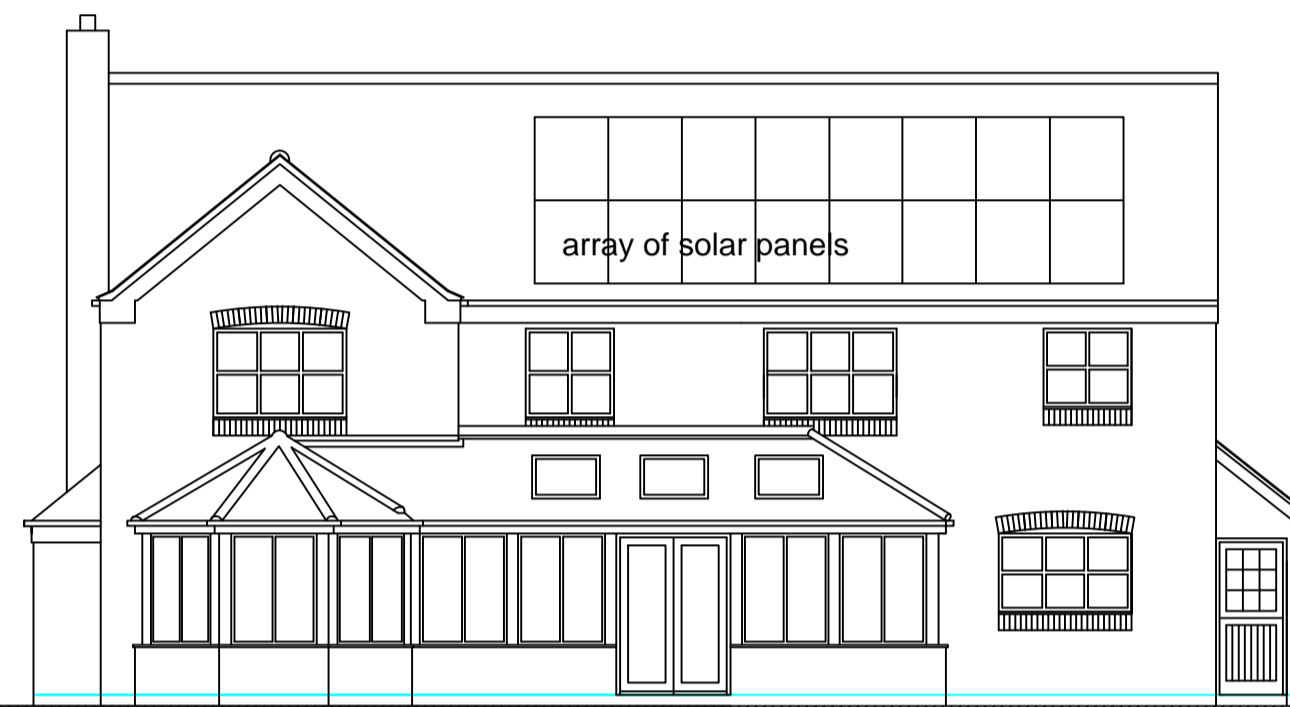

southwest elevation

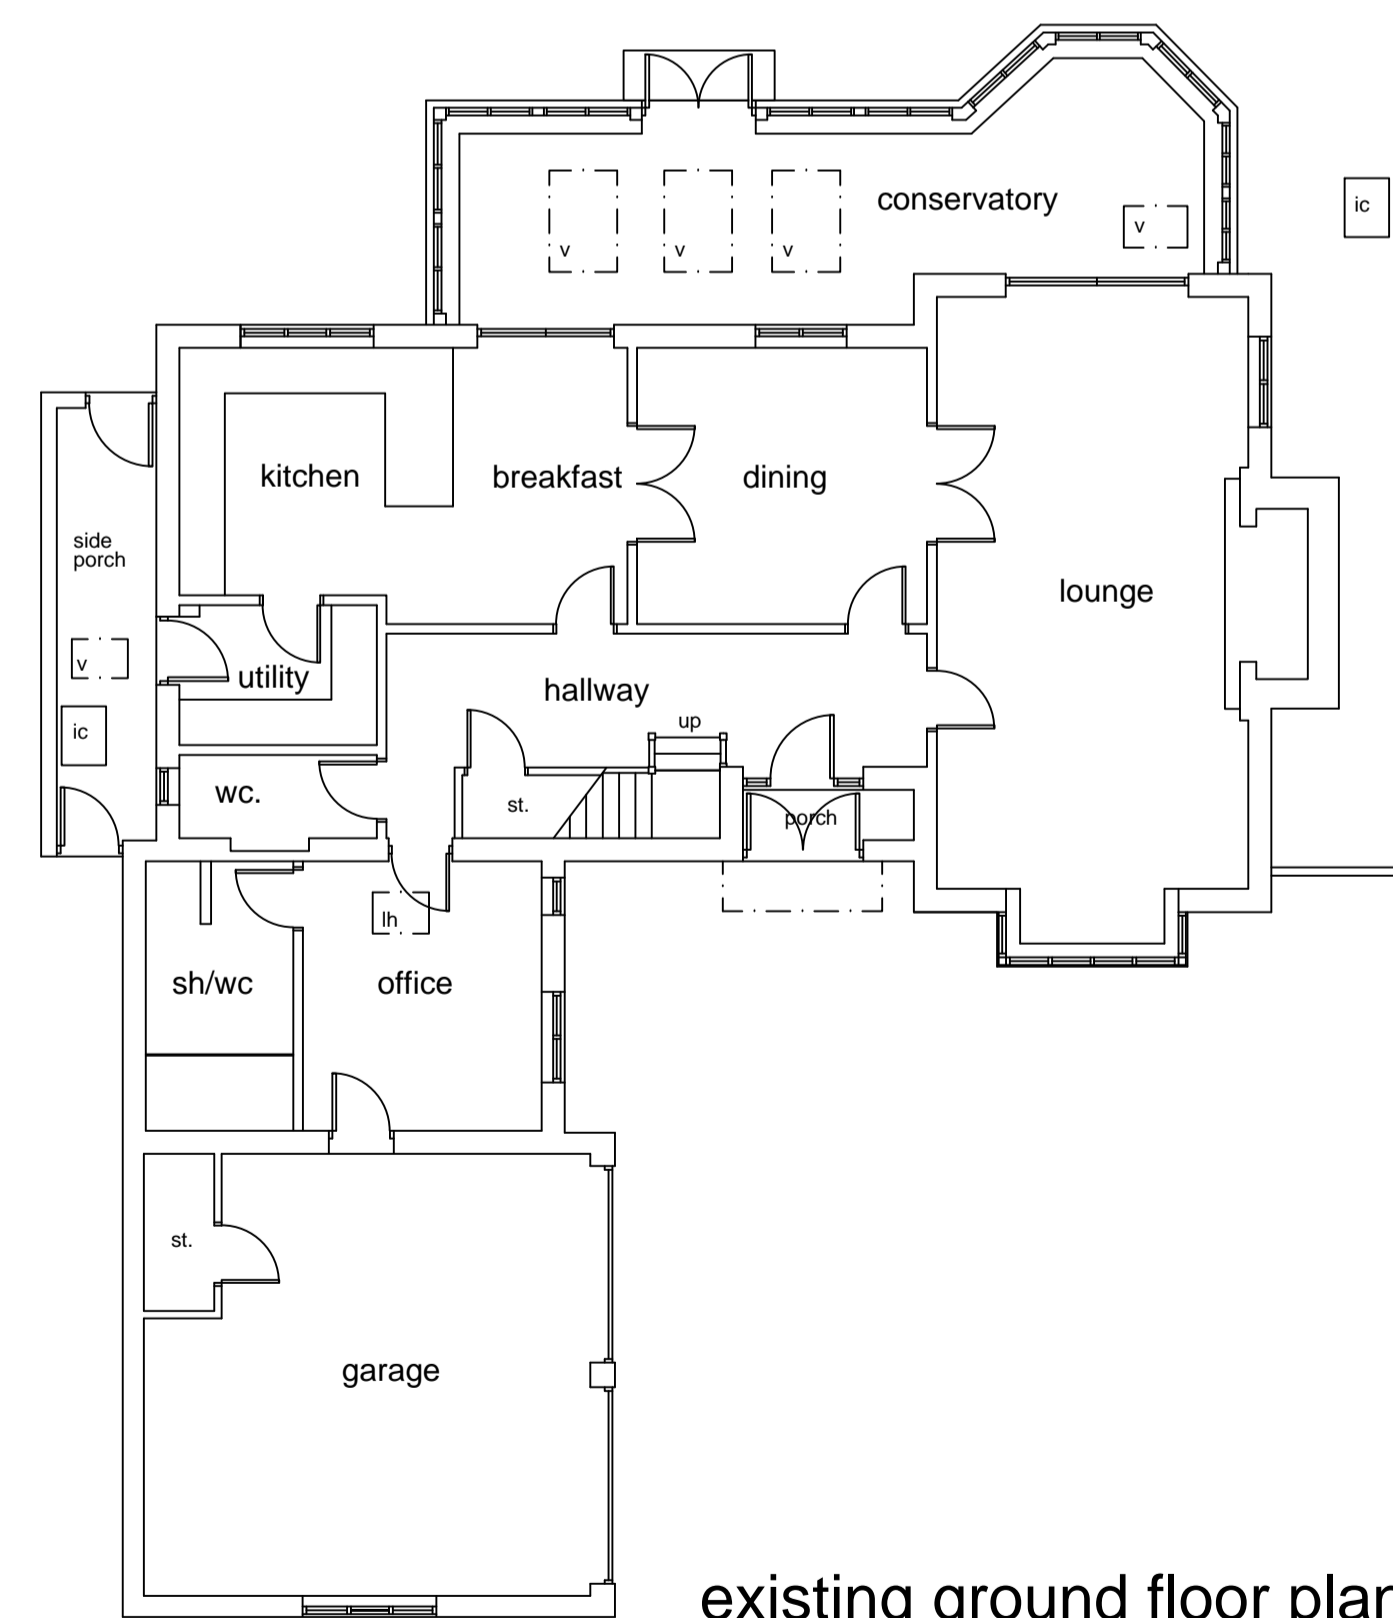

existing ground floor plan

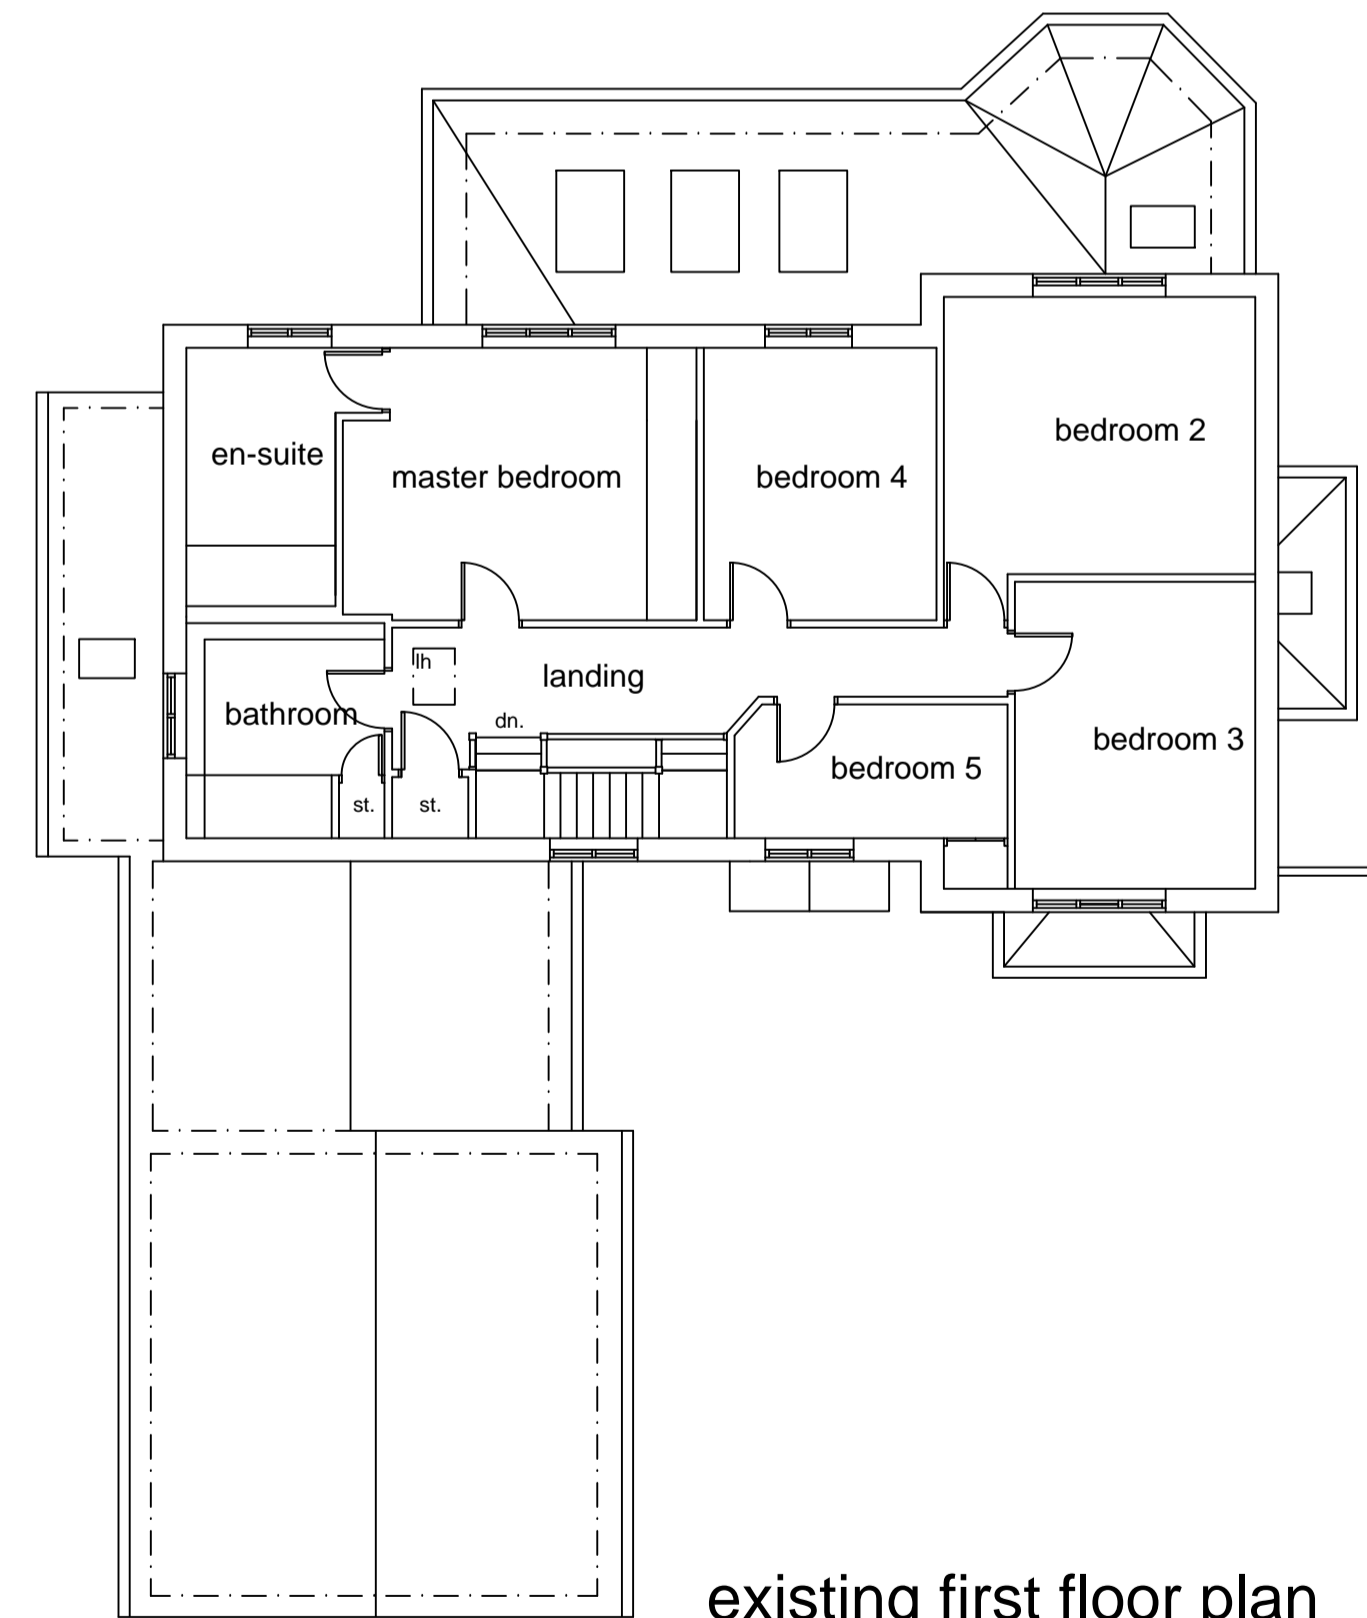

existing first floor plan

Rev. A Missing window added to southeast elevation.

REVISIONS

PETER DIMBERLINE Dip Arch, RIBA
CHARTERED ARCHITECT

2 TIPSEY COURT, STAINCROSS
 BARNSELEY, S75 6FZ

tel/fax (01226) 390947
 email: pdimberline@tiscali.co.uk

CLIENT
 J and M Gilbert

PROJECT
 Proposed extensions and internal alterations to existing dwelling and erection of attached garage

LOCATION
 17 Holly Court,
 Rolleston, Newark NG23 5SN

DRAWING
 Existing details

SCALES 1:100 DATE Jan' 20

DRWG No. 2019/11/01 DRAWN BY PD
 REV. A