


130 Redgrave RdBasildon SS16 4HL

130 Redgrave RdBasildon SS16 4HL

Existing First Floor
Scale 1:100

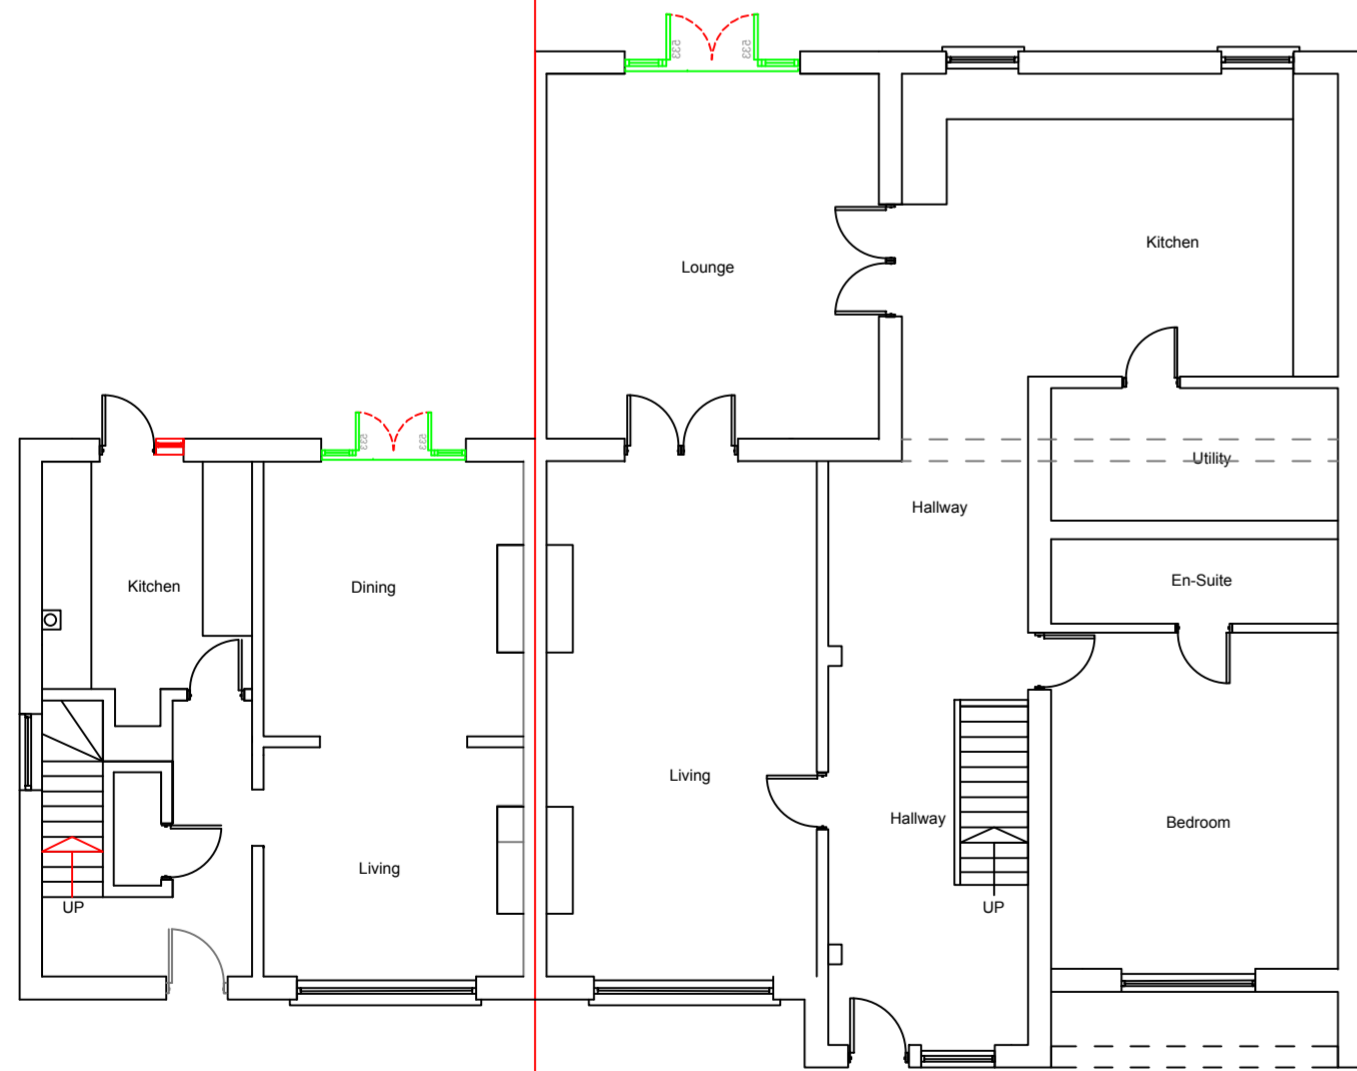

130 Redgrave RdBasildon SS16 4HL

130 Redgrave RdBasildon SS16 4HL

Proposed Ground Floor
Scale 1:100



Existing Front Elevation
Scale 1:100


130 Redgrave RdBasildon SS16 4HL




Proposed Rear Elevation
Scale 1:100

130 Redgrave RdBasildon SS16 4HL

130 Redgrave RdBasildon SS16 4HL

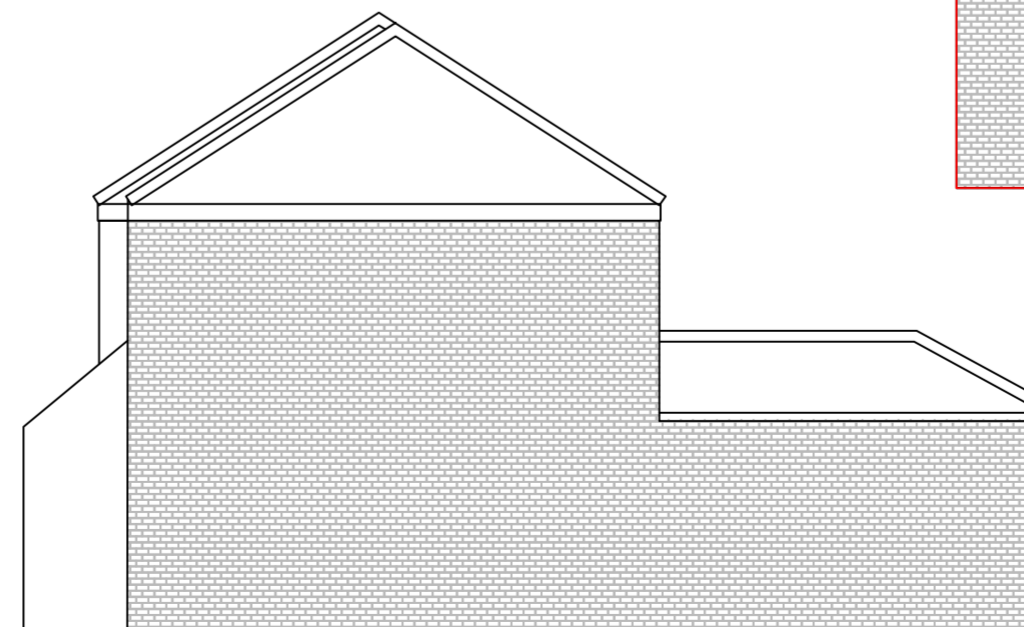

Proposed Side Elevation
Scale 1:100

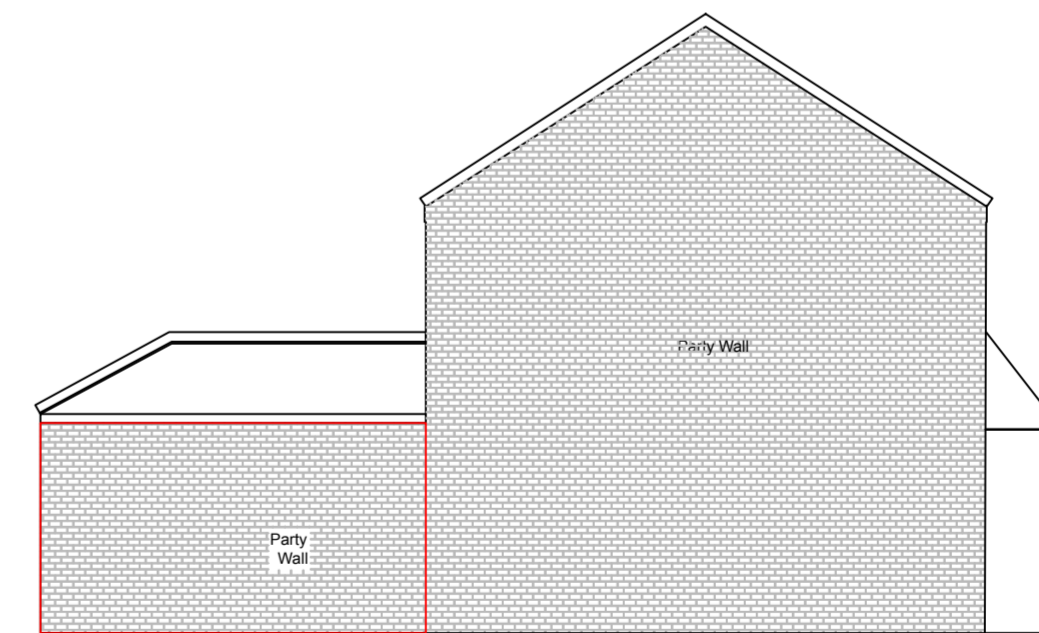

Proposed Side Elevation
Scale 1:100

HOUSEHOLDER APPLICATION

PROJECT
1:100
@ A2
SCALE BAR
M 1:100

DRAWING
Single storey rear extension

SCALE 1:100 @ A3	DATE 02-FEB-2021	AUTHOR abc	CHK'D de
JOB NO. CD0000-00	DRAWING NO. DRAWING_NO 2	REV.	REV.

CLIENT REF
PROPOSED DRAWINGS
130 Redgrave RdBasildon SS16 4HL