



Proposed Front Elevation  
Scale 1:100

132 Redgrave RdBasildon SS16 4HL


130 Redgrave RdBasildon SS16 4HL




130 Redgrave RdBasildon SS16 4HL

Proposed Rear Elevation  
Scale 1:100


132 Redgrave RdBasildon SS16 4HL

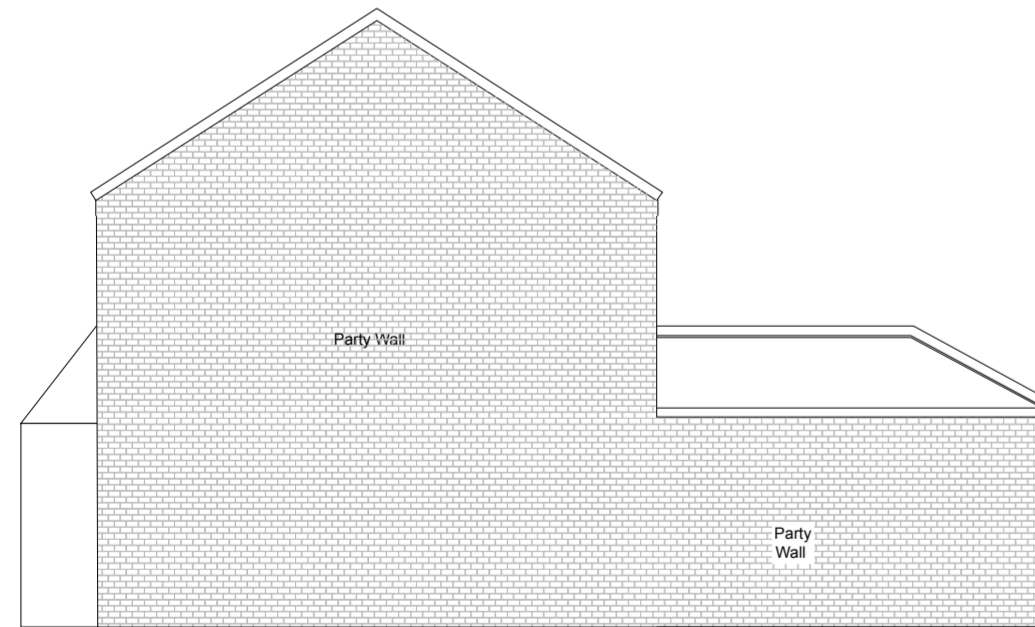

Proposed Side Elevation  
Scale 1:100

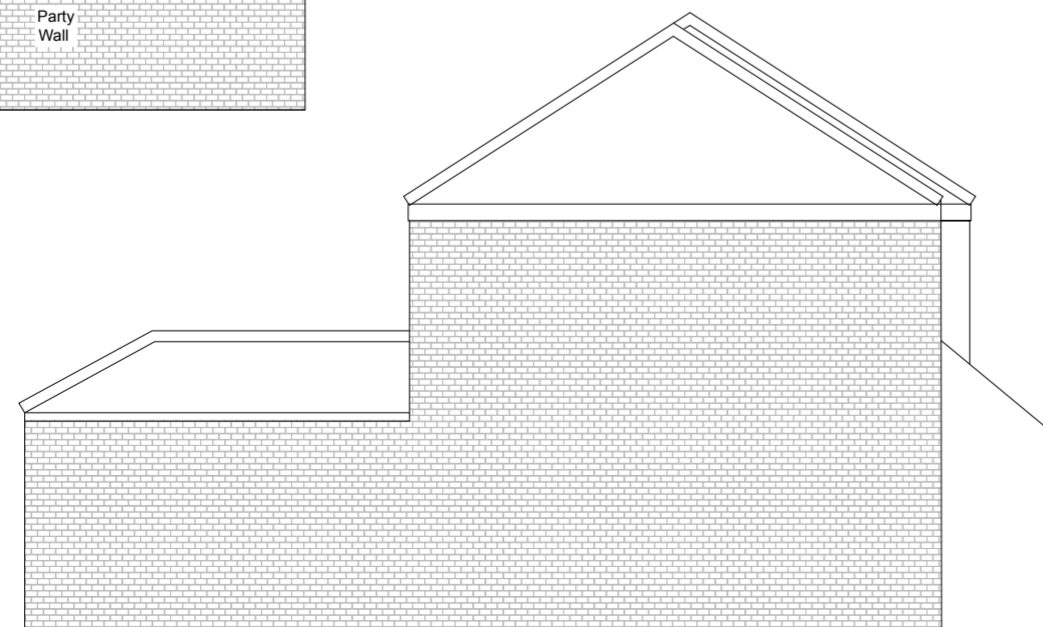


Proposed Side Elevation  
Scale 1:100

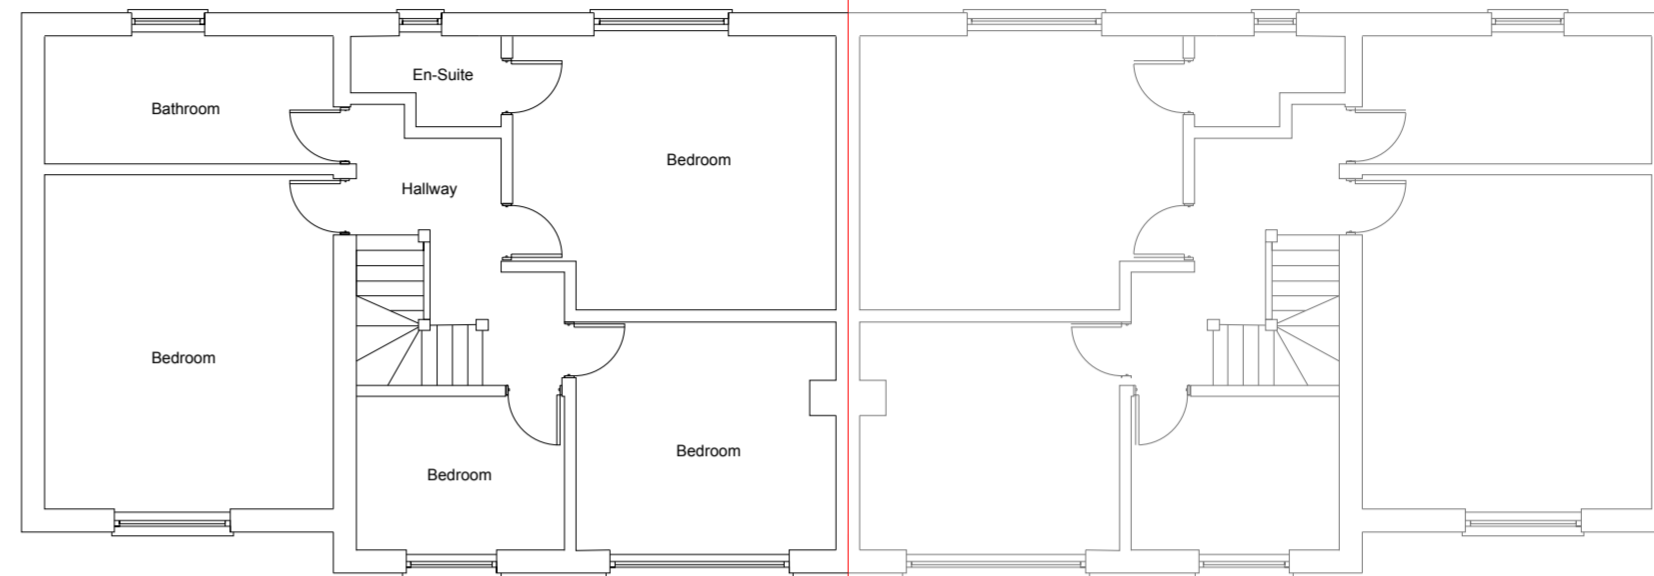

Proposed First Floor  
Scale 1:100

132 Redgrave RdBasildon SS16 4HL

130 Redgrave RdBasildon SS16 4HL

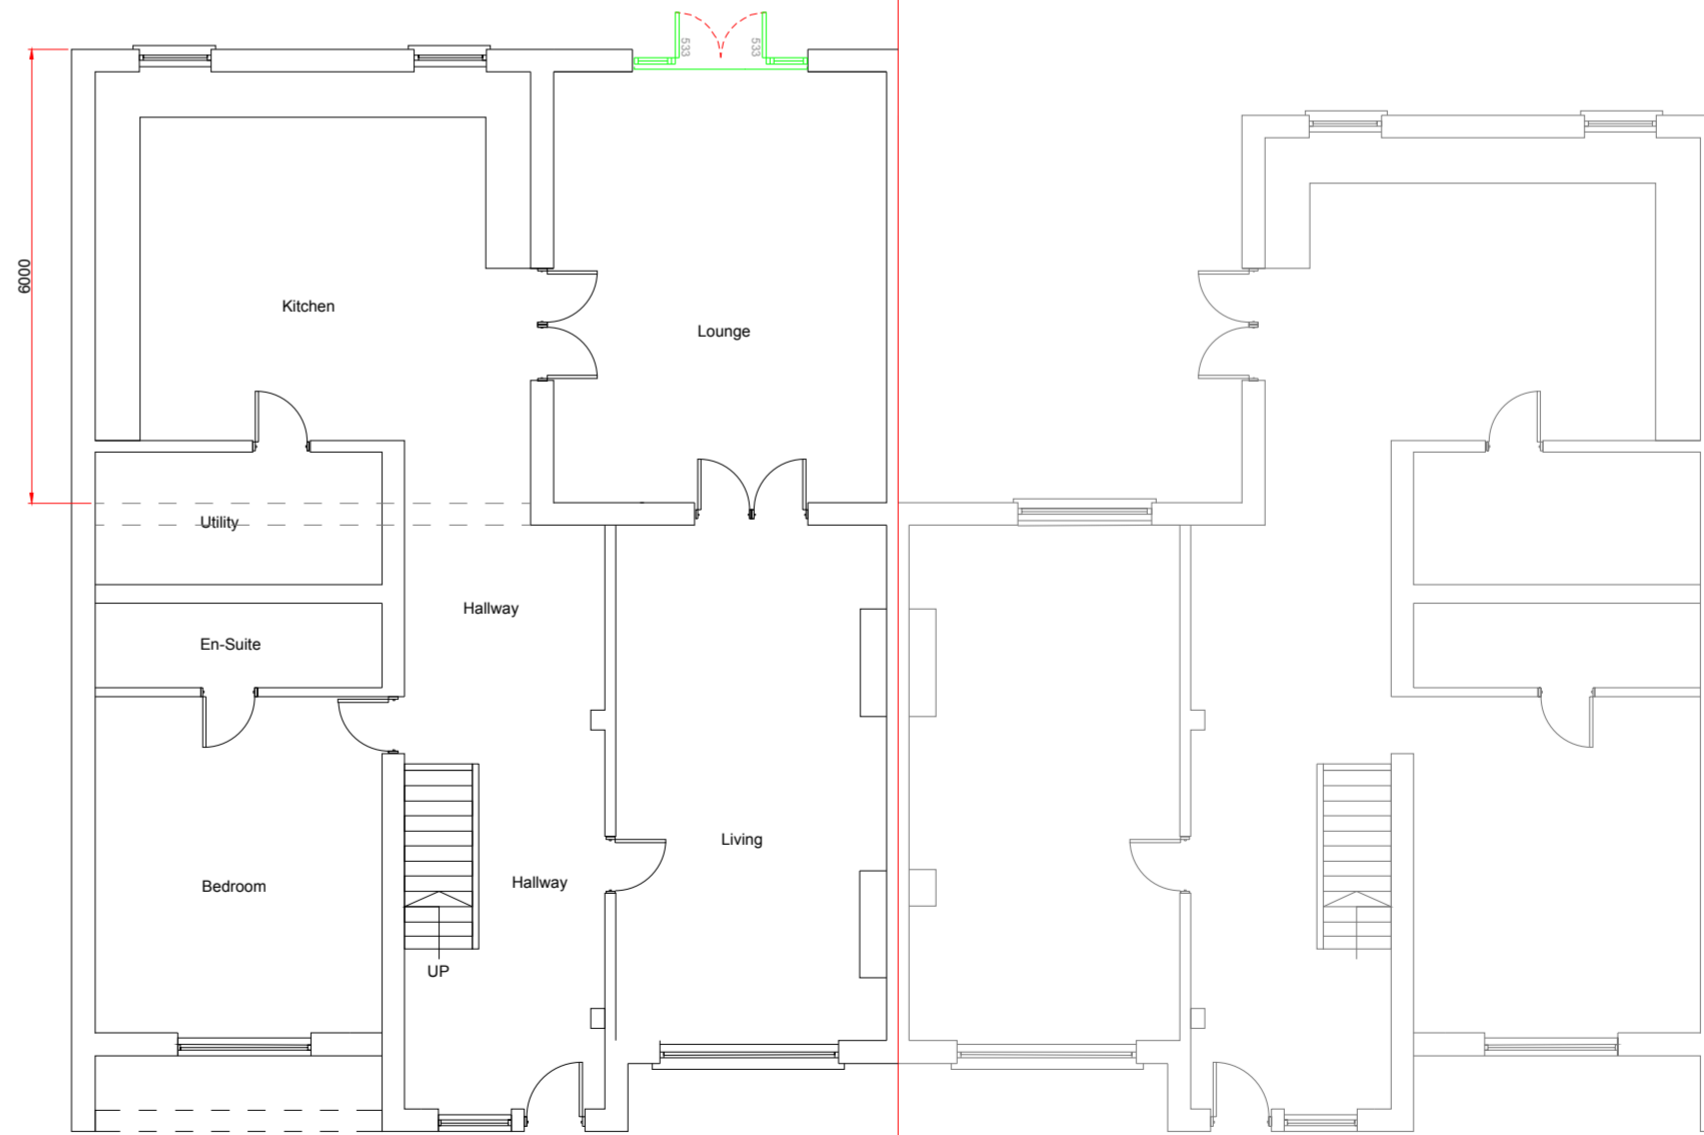

Proposed Ground Floor  
Scale 1:100

132 Redgrave RdBasildon SS16 4HL

130 Redgrave RdBasildon SS16 4HL

**HOUSEHOLDER APPLICATION**

PROJECT  
1:100 @ A3  
SCALE BAR  
M 1:100

DRAWING  
**Two storey side extension with single storey front extension connecting to a wrap around extension**

| SCALE      | DATE         | AUTHOR | CHK'D |
|------------|--------------|--------|-------|
| 1:100 @ A3 | 02-FEB-2021  | abc    | de    |
| JOB NO.    | DRAWING NO.  | REV.   | REV.  |
| CD0000-00  | DRAWING_NO 2 |        | REV   |

CLIENT REF  
PROPOSED DRAWINGS  
132 Redgrave RdBasildon SS16 4HL