

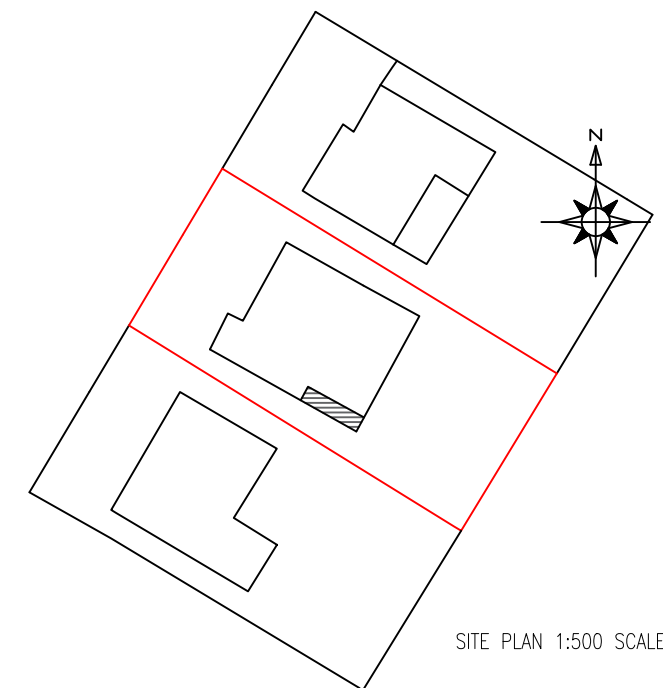
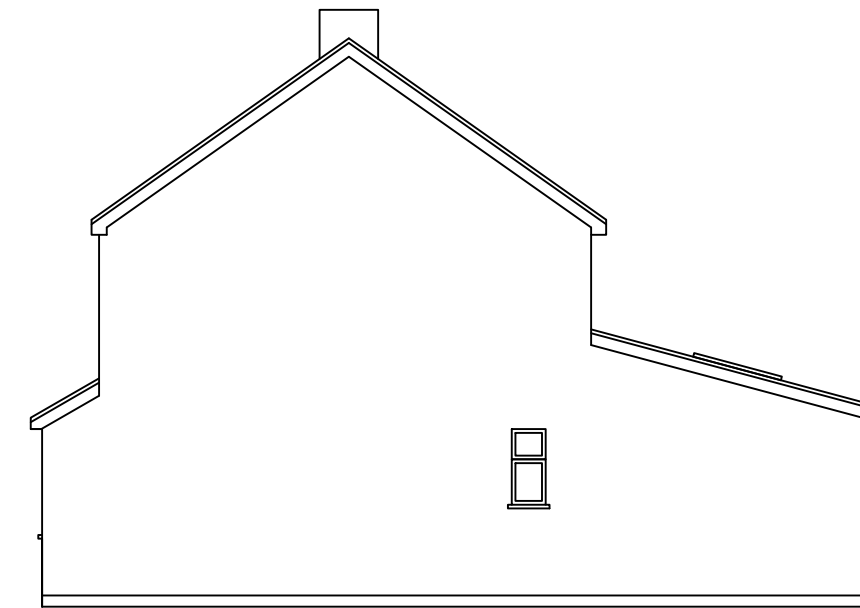
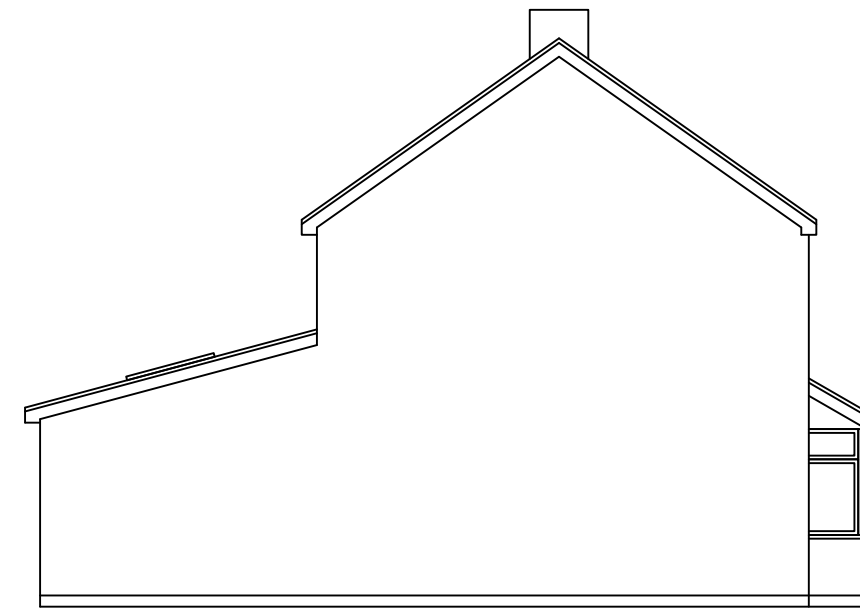
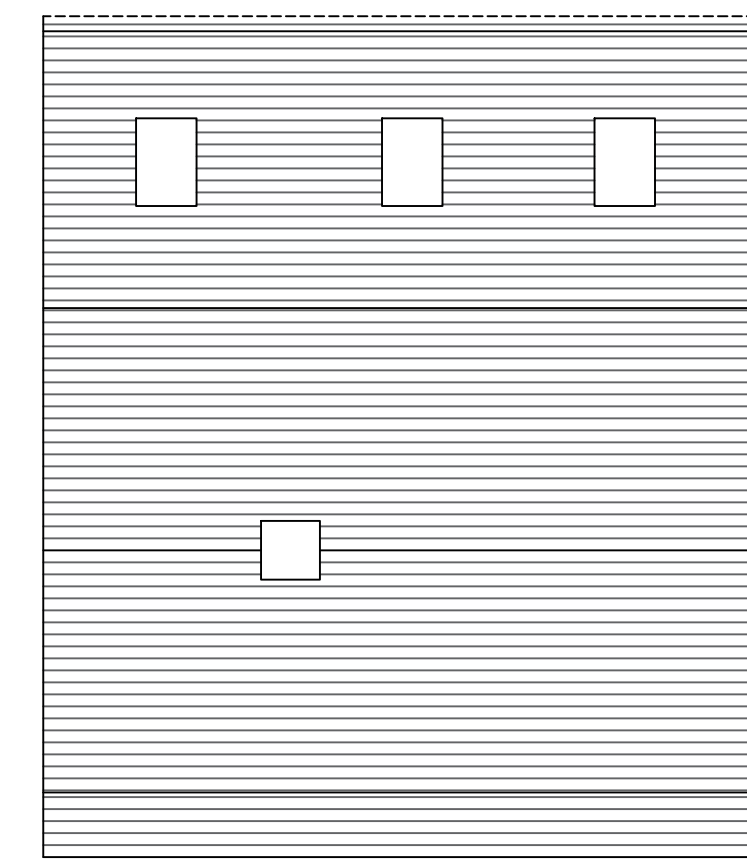
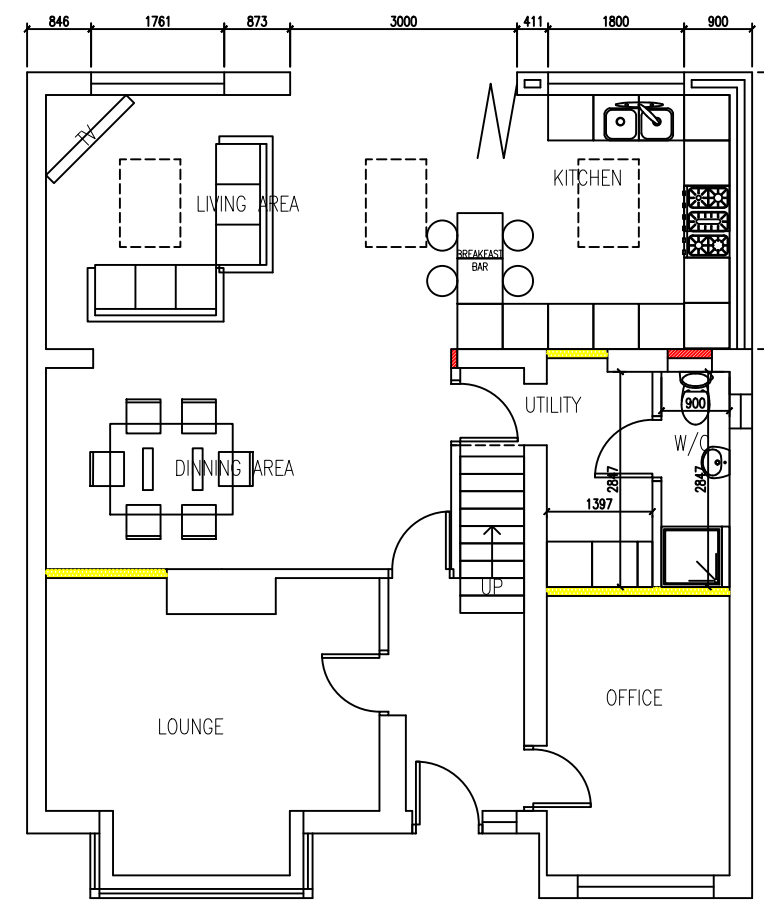


LOCATION PLAN 1:1250 SCALE

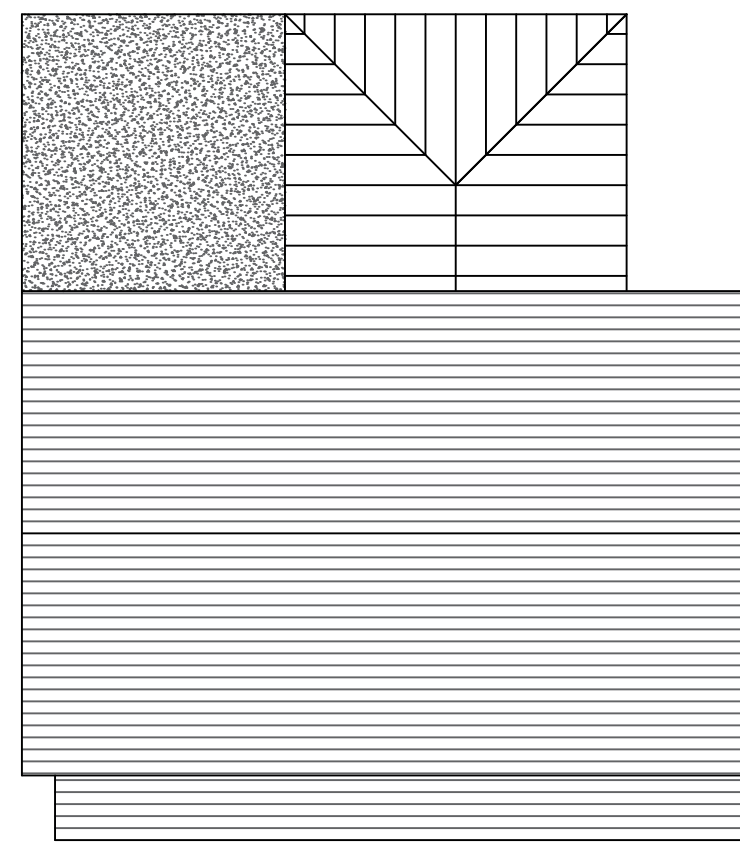

SITE PLAN 1:500 SCALE

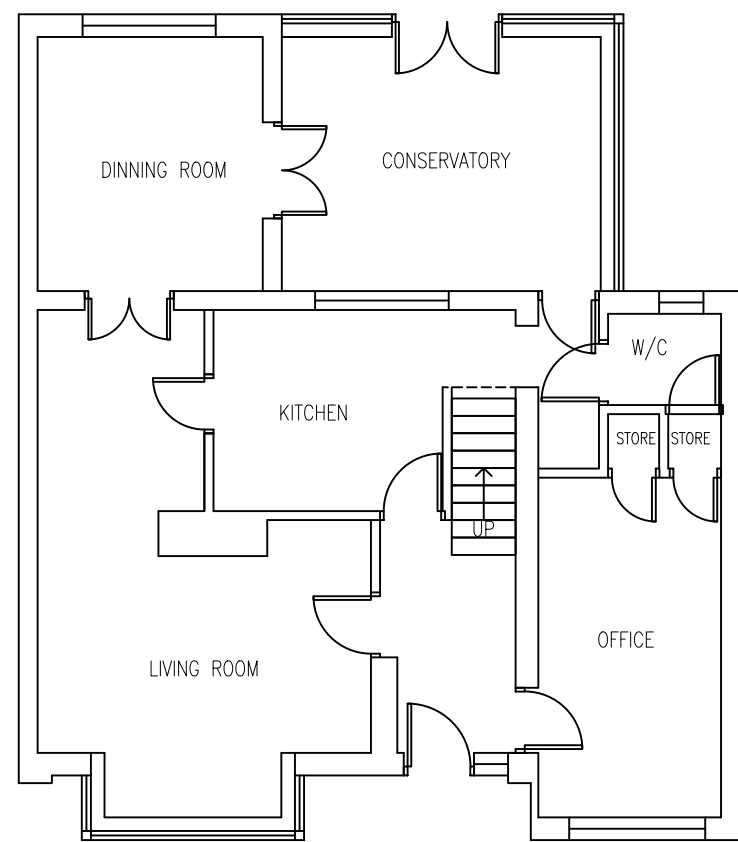


1:100 scale bar
0m 1m 2m 3m 4m 5m 6m 7m 8m 9m 10m
0ft 10ft 20ft 30ft

RECEIVED
02/03/2021
21/00232/FUL



DESCRIPTION:
PROPOSED SINGLE STOREY REAR
EXTENSION

CLIENT: MR & MRS RAKHRA
SITE ADDRESS:
6 MANSFIELD PLACE
ASCOT
SL5 8ND
SCALE: 1:100 @A1
DRAWING NUMBER: PL/ASB/1
DATE: FEB 2021
REVISIONS: 27 FEB 2021

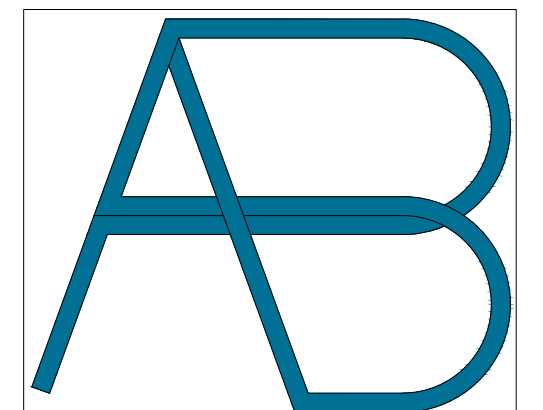

e-mail: abstructuraldesigns@gmail.com
Tel: 0770 2167000

DISCLAIMER:
THESE DRAWING SHOULD BE APPROVED
BY LOCAL AUTHORITY OR APPROVED
INSPECTOR BEFORE WORK CAN START.

DO NOT SCALE FROM DRAWING
MEASUREMENTS TO BE TAKEN ON SITE.

PARTY WALL(ECT) ACT 1997 TO BE
AGREED WITH ADJOINING NEIGHBORS BY
CLIENT BEFORE COMMENCING WORKS.

ALL WORKS INCLUDING FOUNDATIONS,
WASTE LINES, GUTTERING TO BE WITH IN
BOUNDARY LINES OF SITE.