


Boundary no. 45

Ground Floor Plan
As Existing

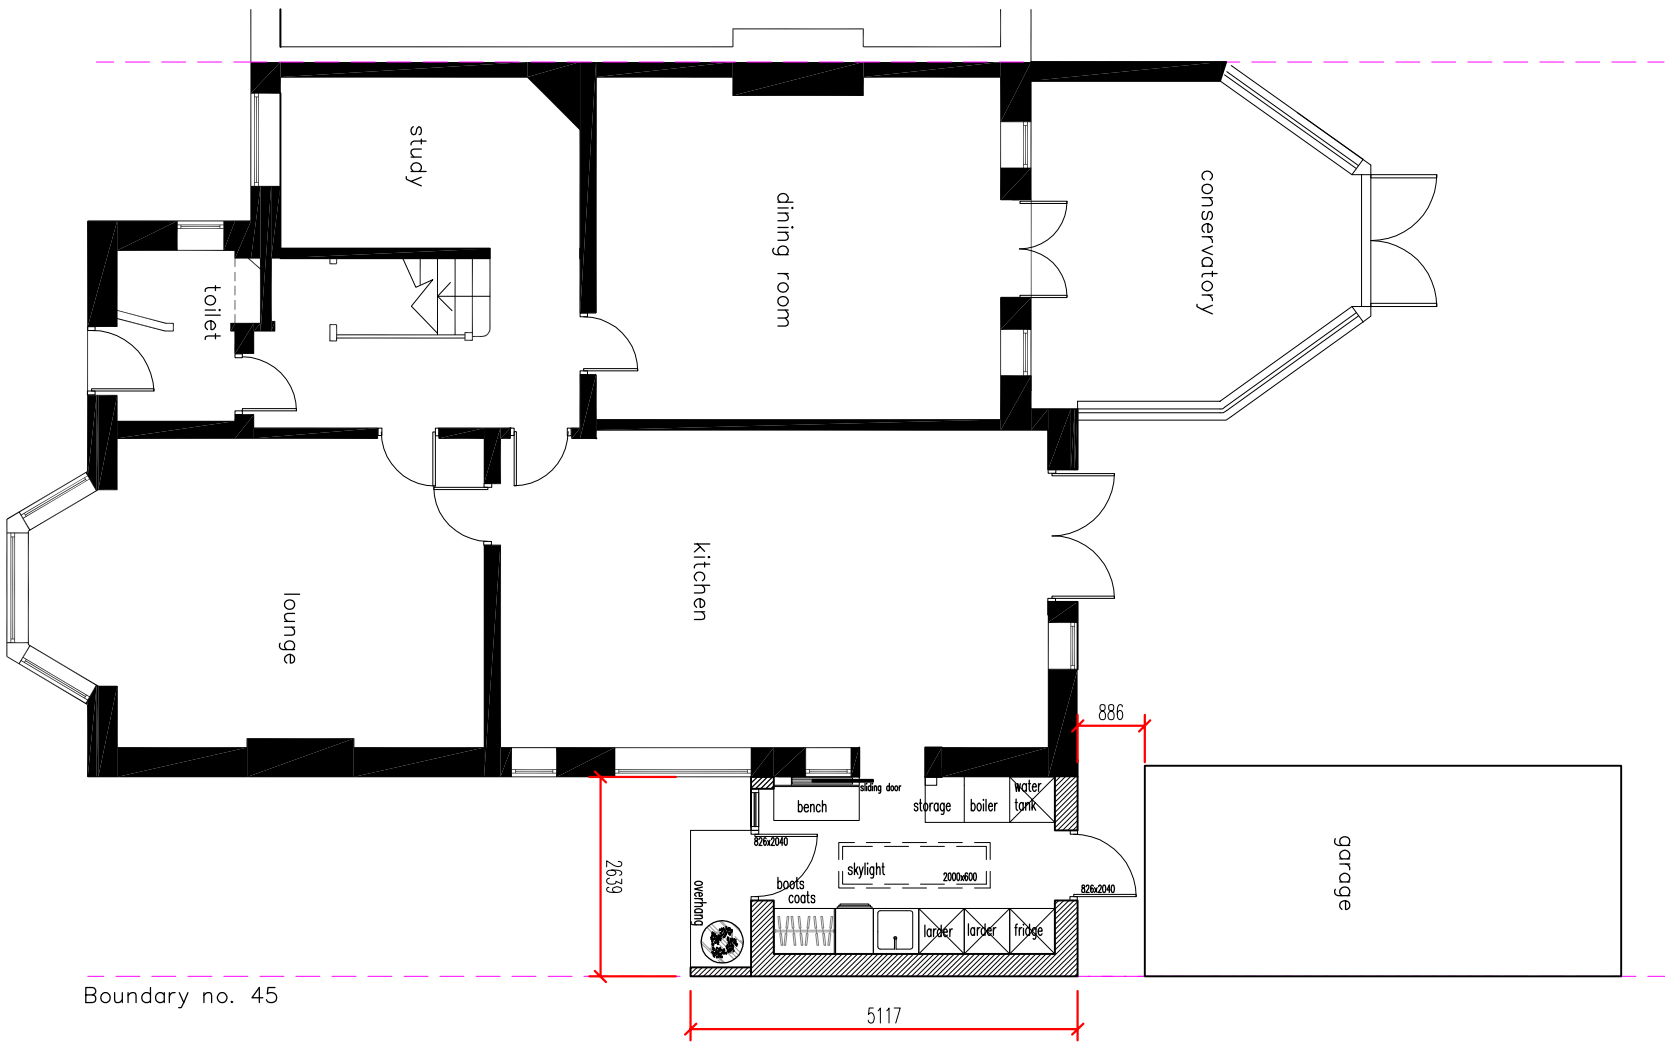

Boundary no. 45

Ground Floor Plan
As Proposed



Drawing Title: Existing Proposed Floor Plans		Address: 43 Lyndale Avenue NW2 2QB		Revision:
Project: Single-Storey Side Extension		Drawing Number: 01-43-EXT		Scale: 1:100@A3
				Date: March 2021
PLANNING		Duo Studio architecture & interiors		
OFFICE@DUOSTUDIOARCHITECTURE.COM				