



Rear Elevation
As Proposed

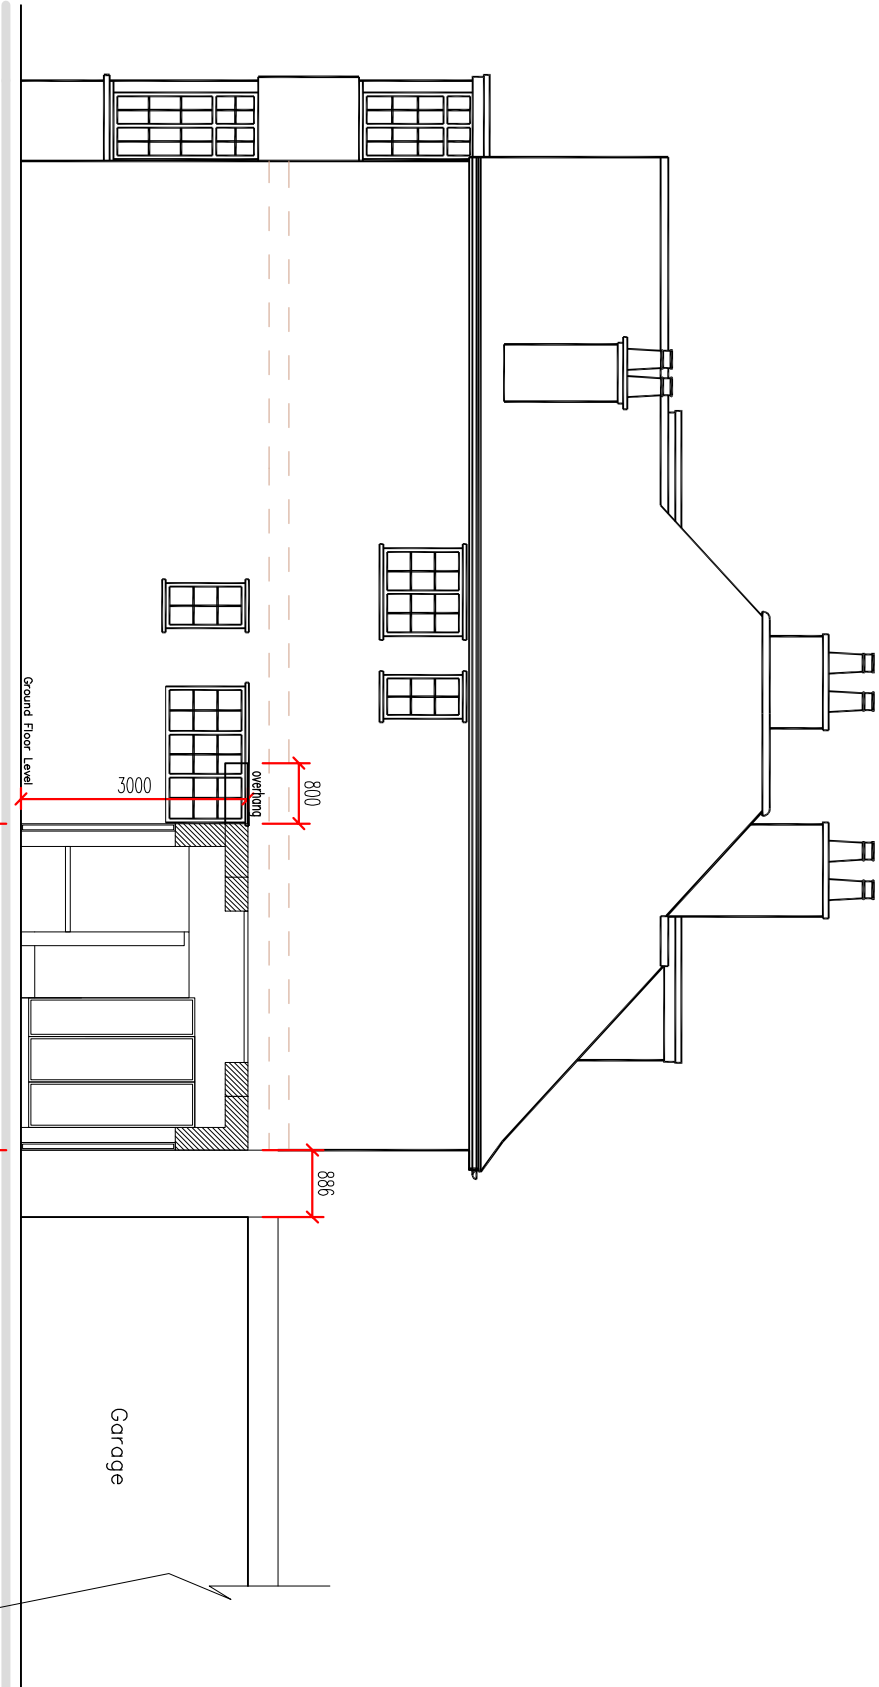

Side Elevation
As Proposed

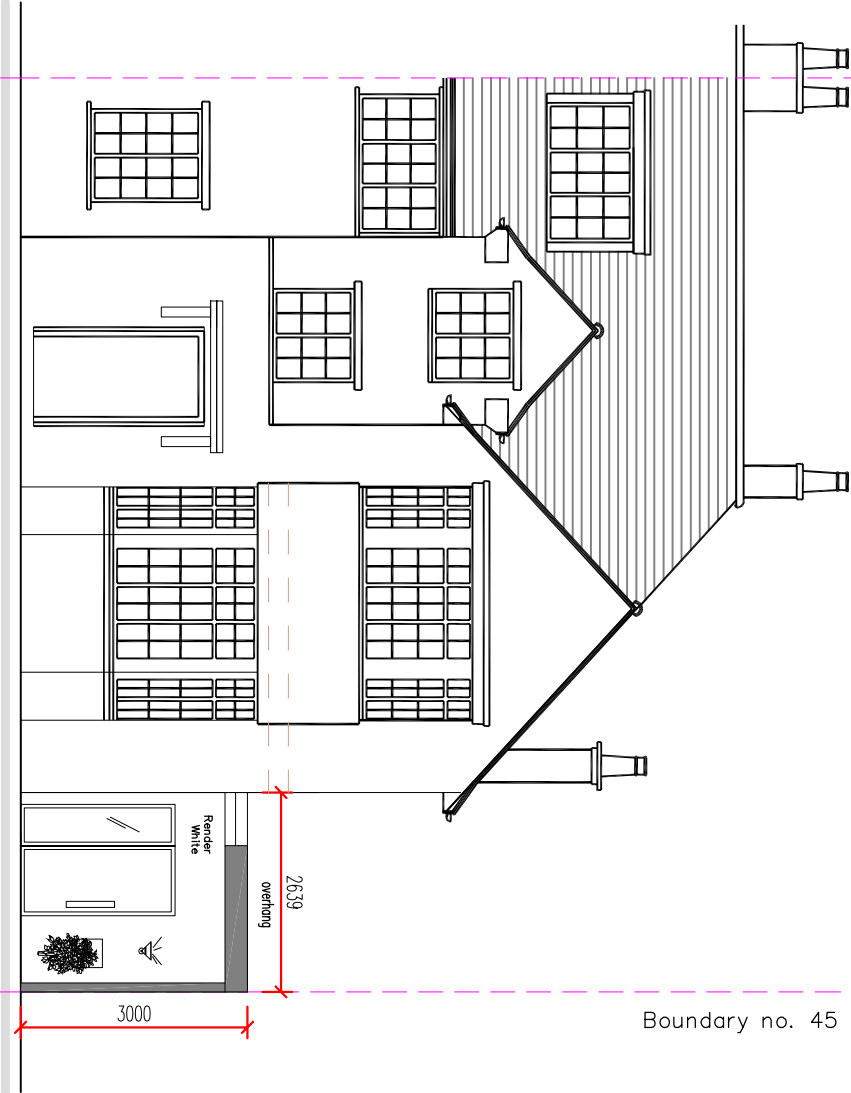

Front Elevation
As Proposed



Drawing Title:
Proposed Elevations

Project:
Single-Storey Side Extension

Address:
43 Lyndale Avenue
NW2 2QB

Drawing Number:
03-43-EXT

Revision:

Scale:
1:100@A3

Date:
March 2021

PLANNING
OFFICE@DUOSTUDIOARCHITECTURE.COM

Duo Studio
architecture & interiors