




Proposal subject to planning approval.
 Drawings for planning purposes only, all dimensions to be checked and verified by the contractor prior to work commencing on site.
 Contractor to ensure all materials are to Local Authority approval and to take into account everything necessary for the proper execution of the works.

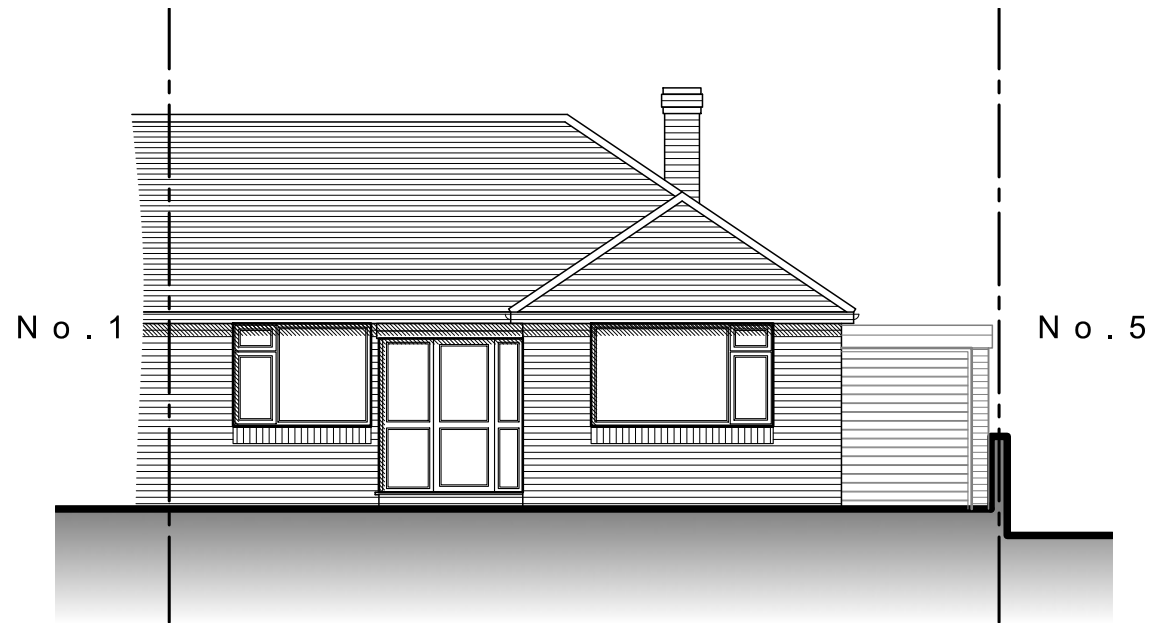


EXISTING FRONT
 (NORTH) ELEVATION
 1:100

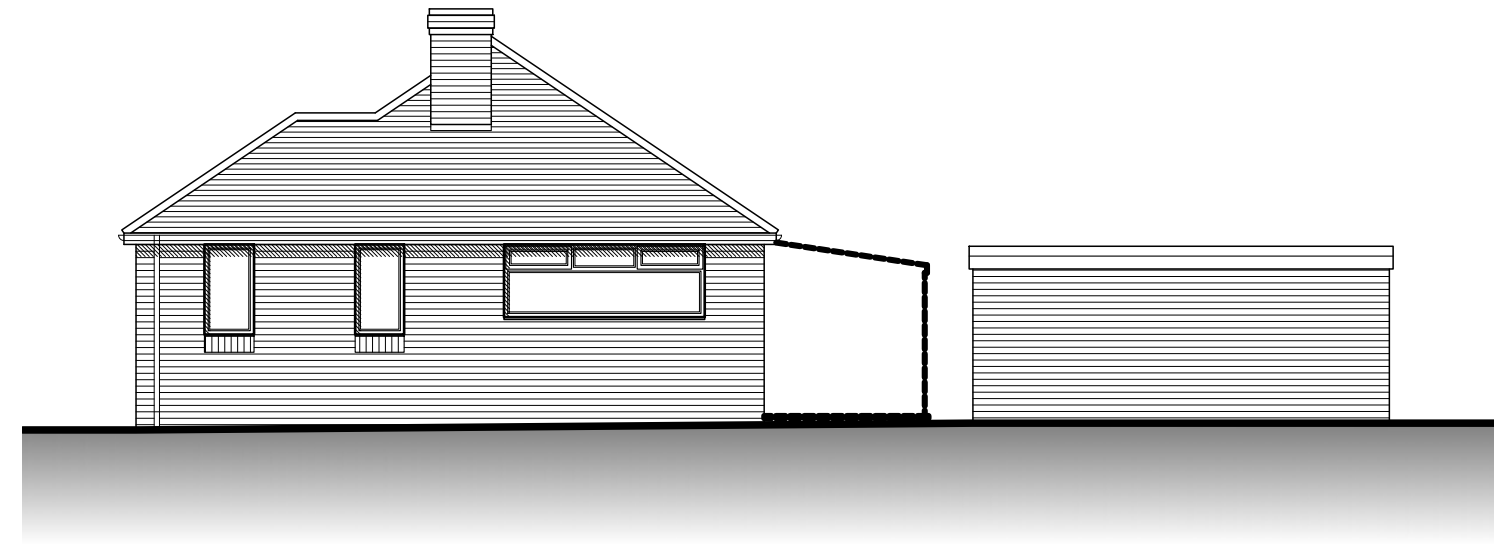


EXISTING SIDE
 (WEST) ELEVATION
 1:100

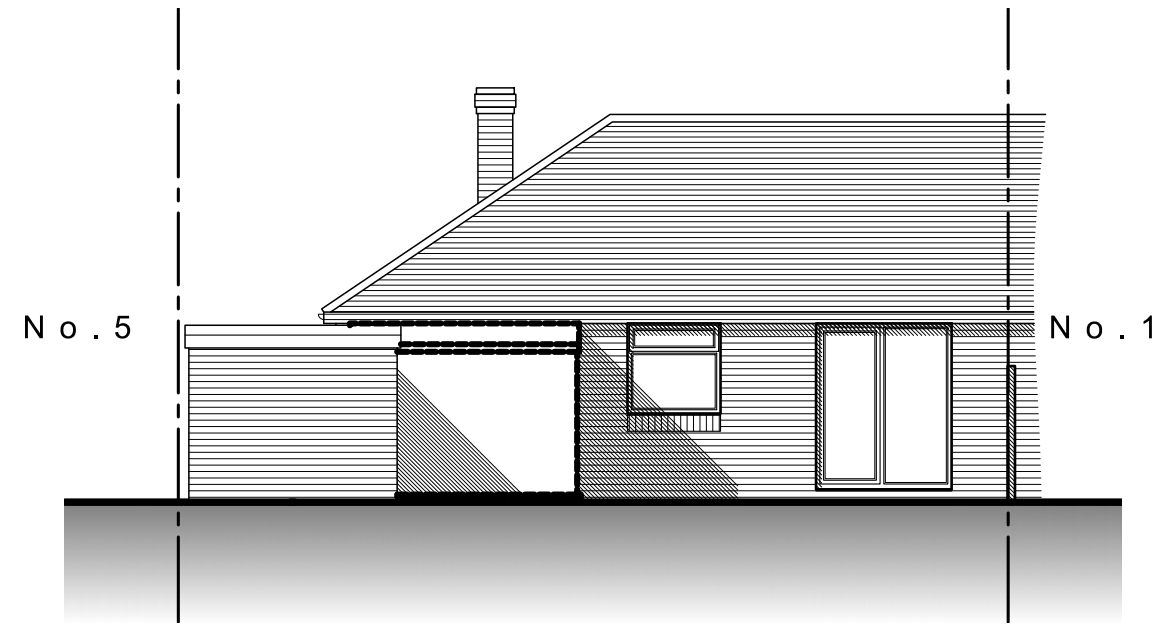


EXISTING REAR
 (SOUTH) ELEVATION
 1:100

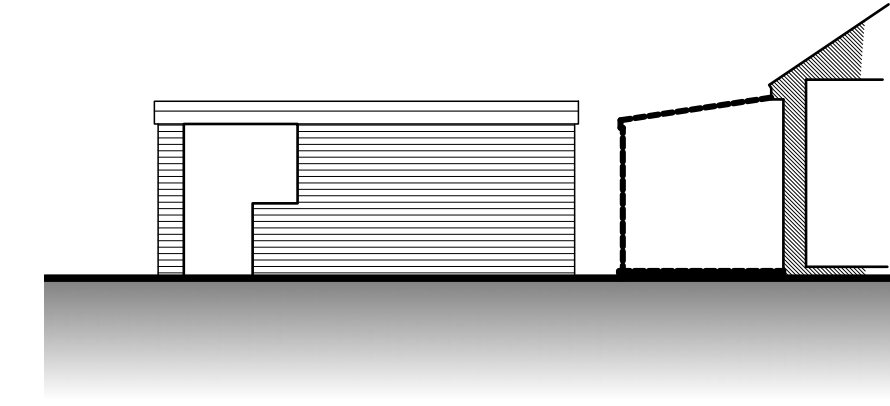

EXISTING SIDE
 (EAST) SECTIONAL ELEVATION
 1:100

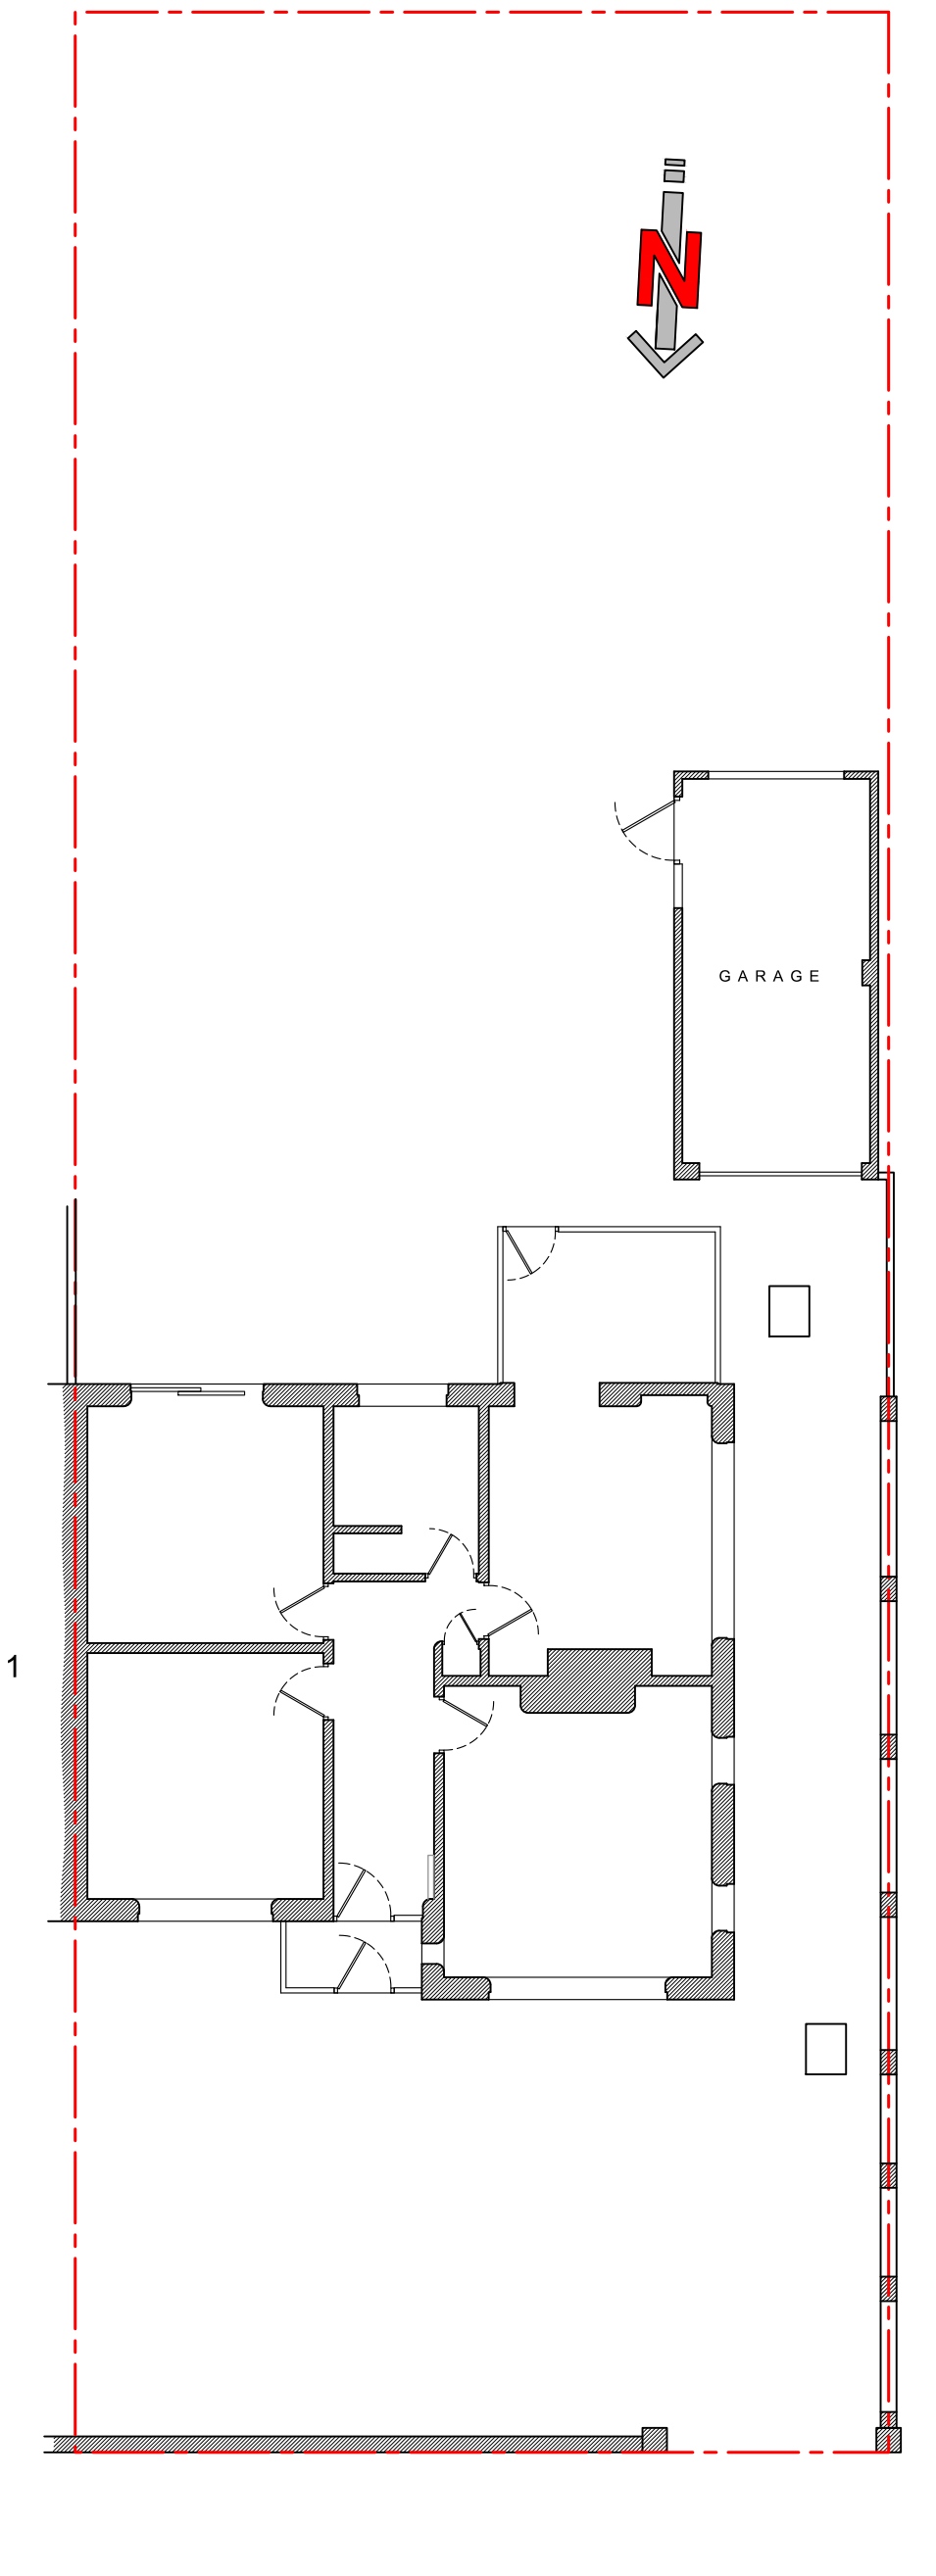


WILLOWDALE
 EXISTING SITE PLAN
 1:100

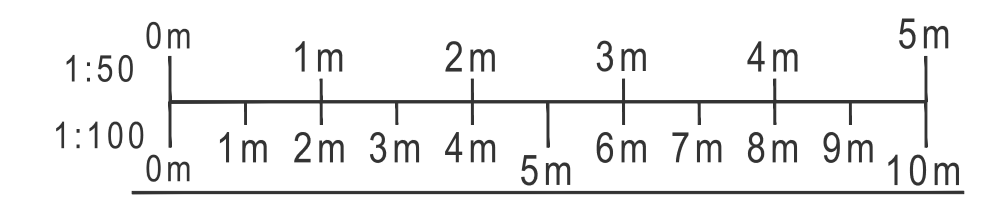


PROJECT
 3 WILLOWDALE,
 THORNTON-CLEVELEYS,
 FY5 5JW

DRAWING
 EXISTING PLANS & ELEVATIONS

DRAWING NO. 21013_100	REV. -	DRAWN J. A-H
DATE 15/03/2021	SCALE 1:50/100 @ A1	
W abbotthull.co.uk	T 01253 846420	
E info@abbotthull.co.uk	M 07725 005247	

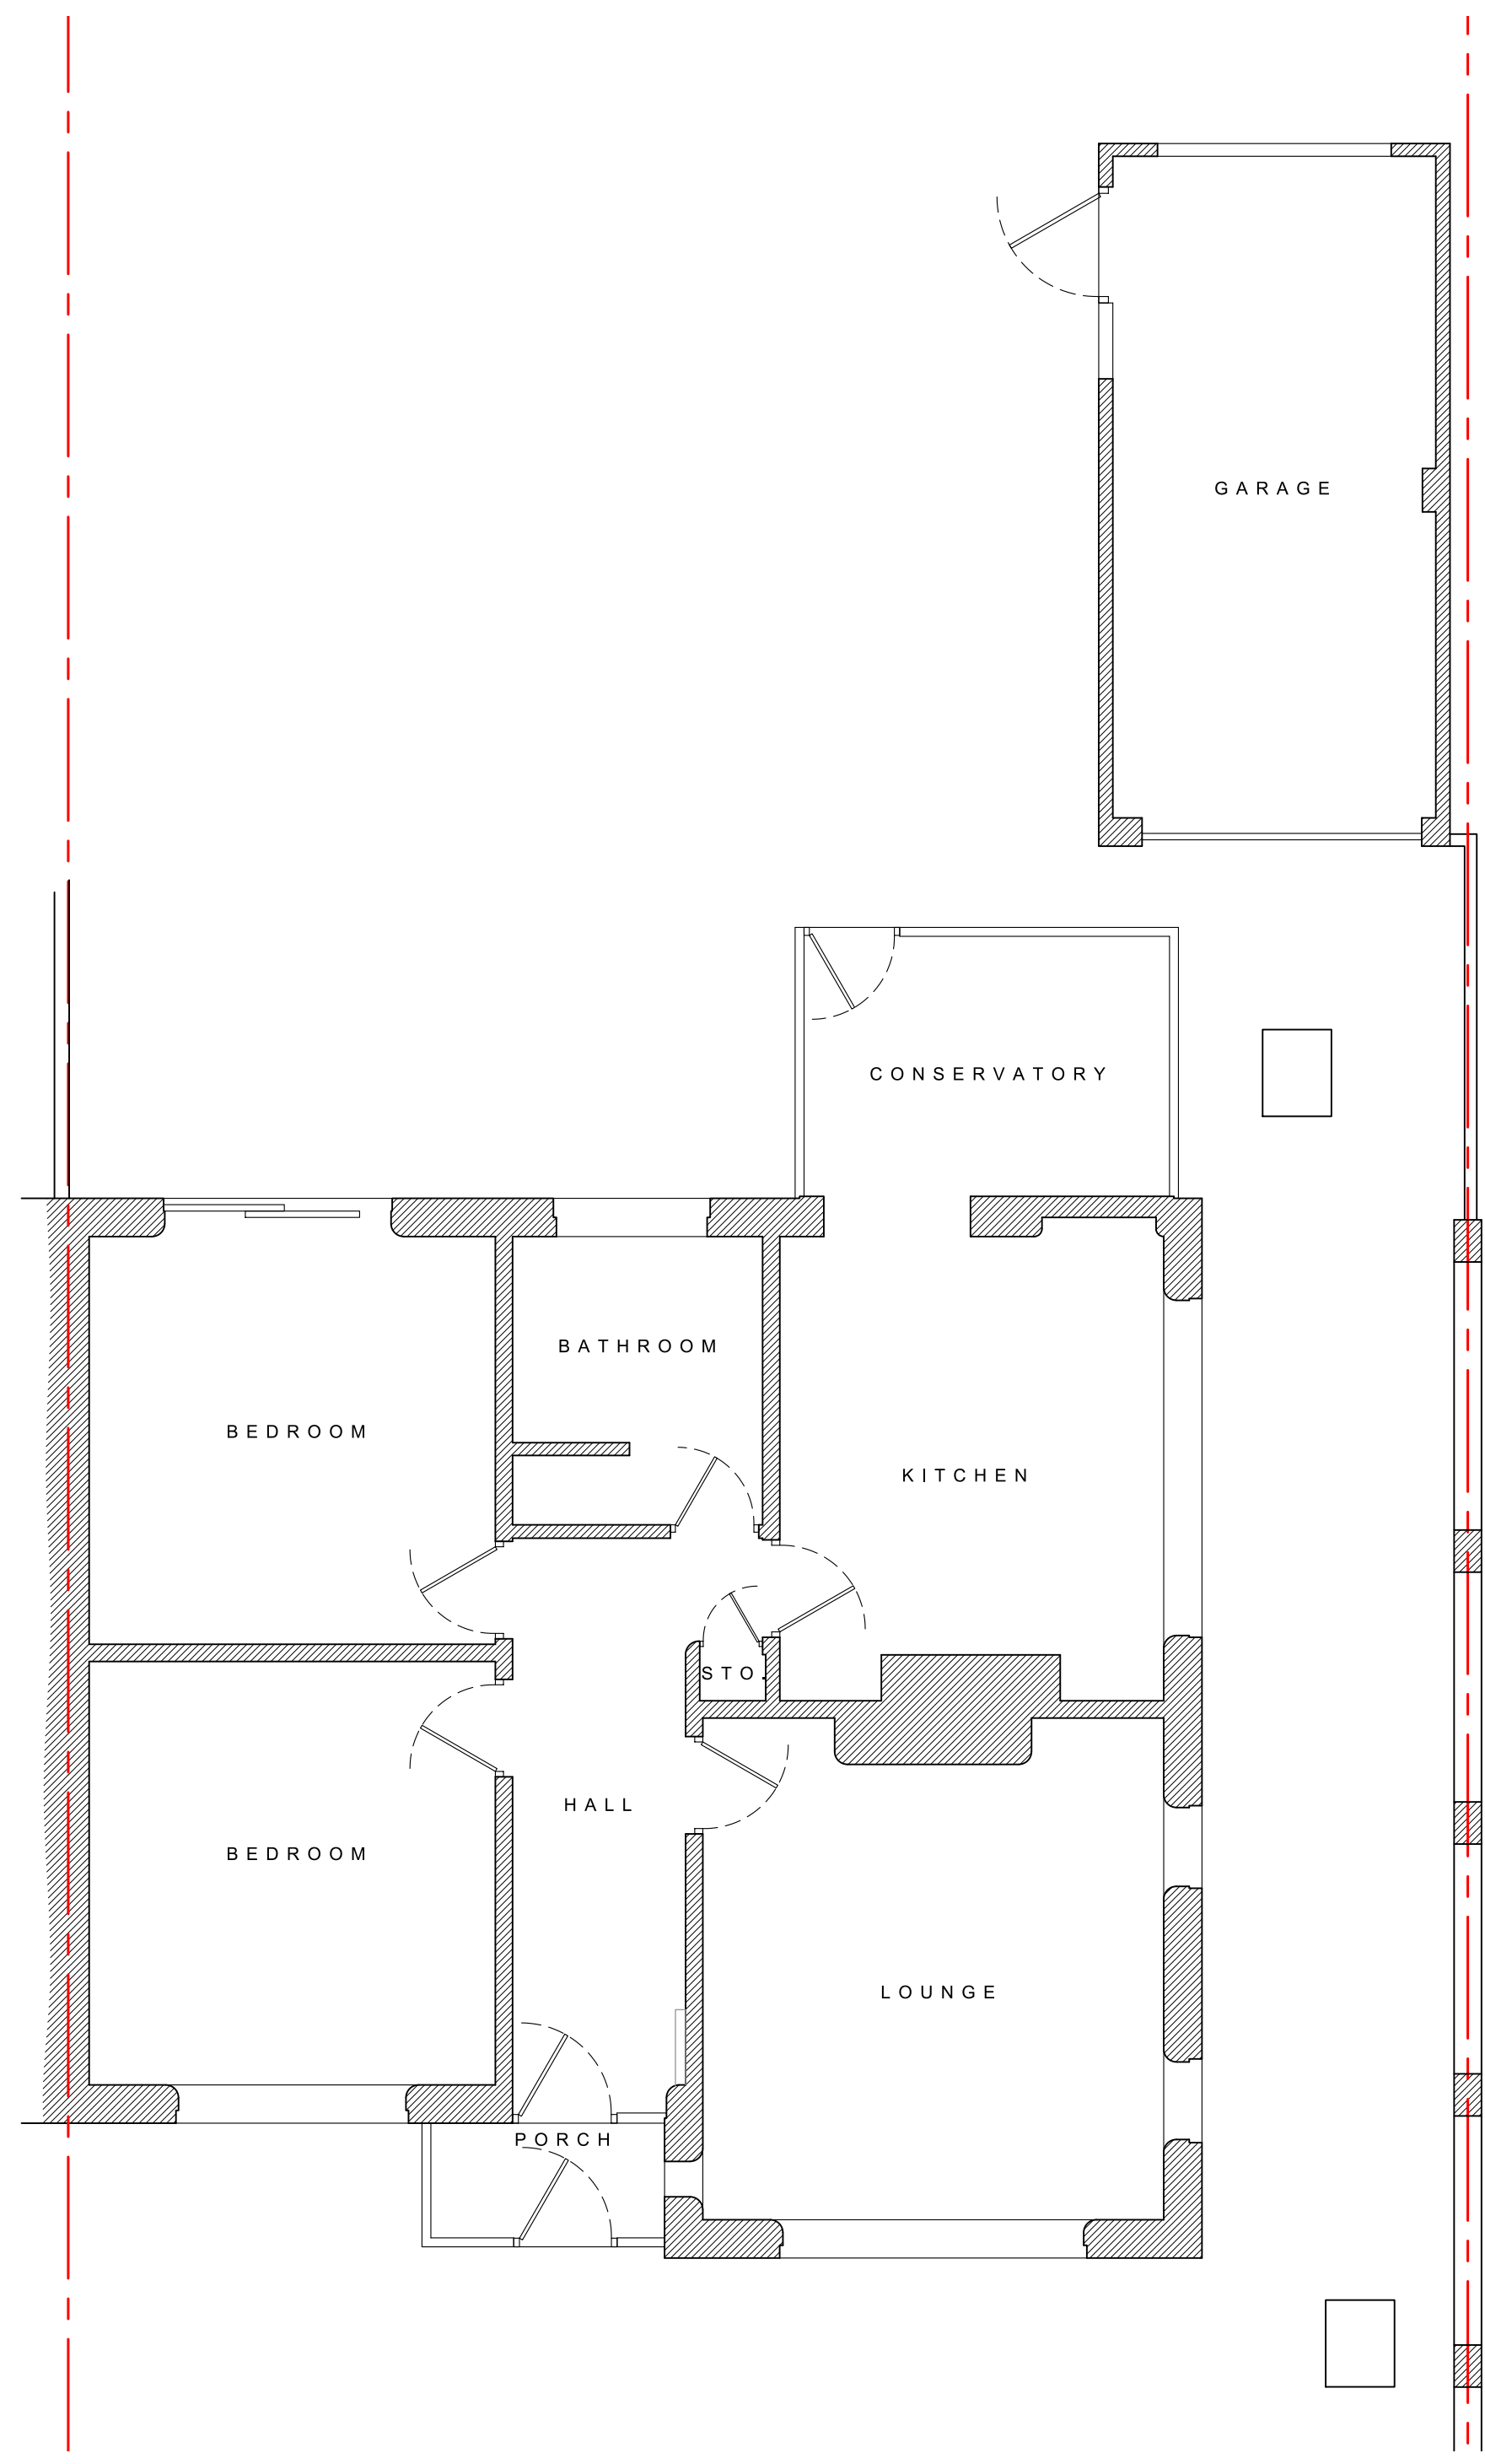

EXISTING GROUND-FLOOR PLAN
 1:50

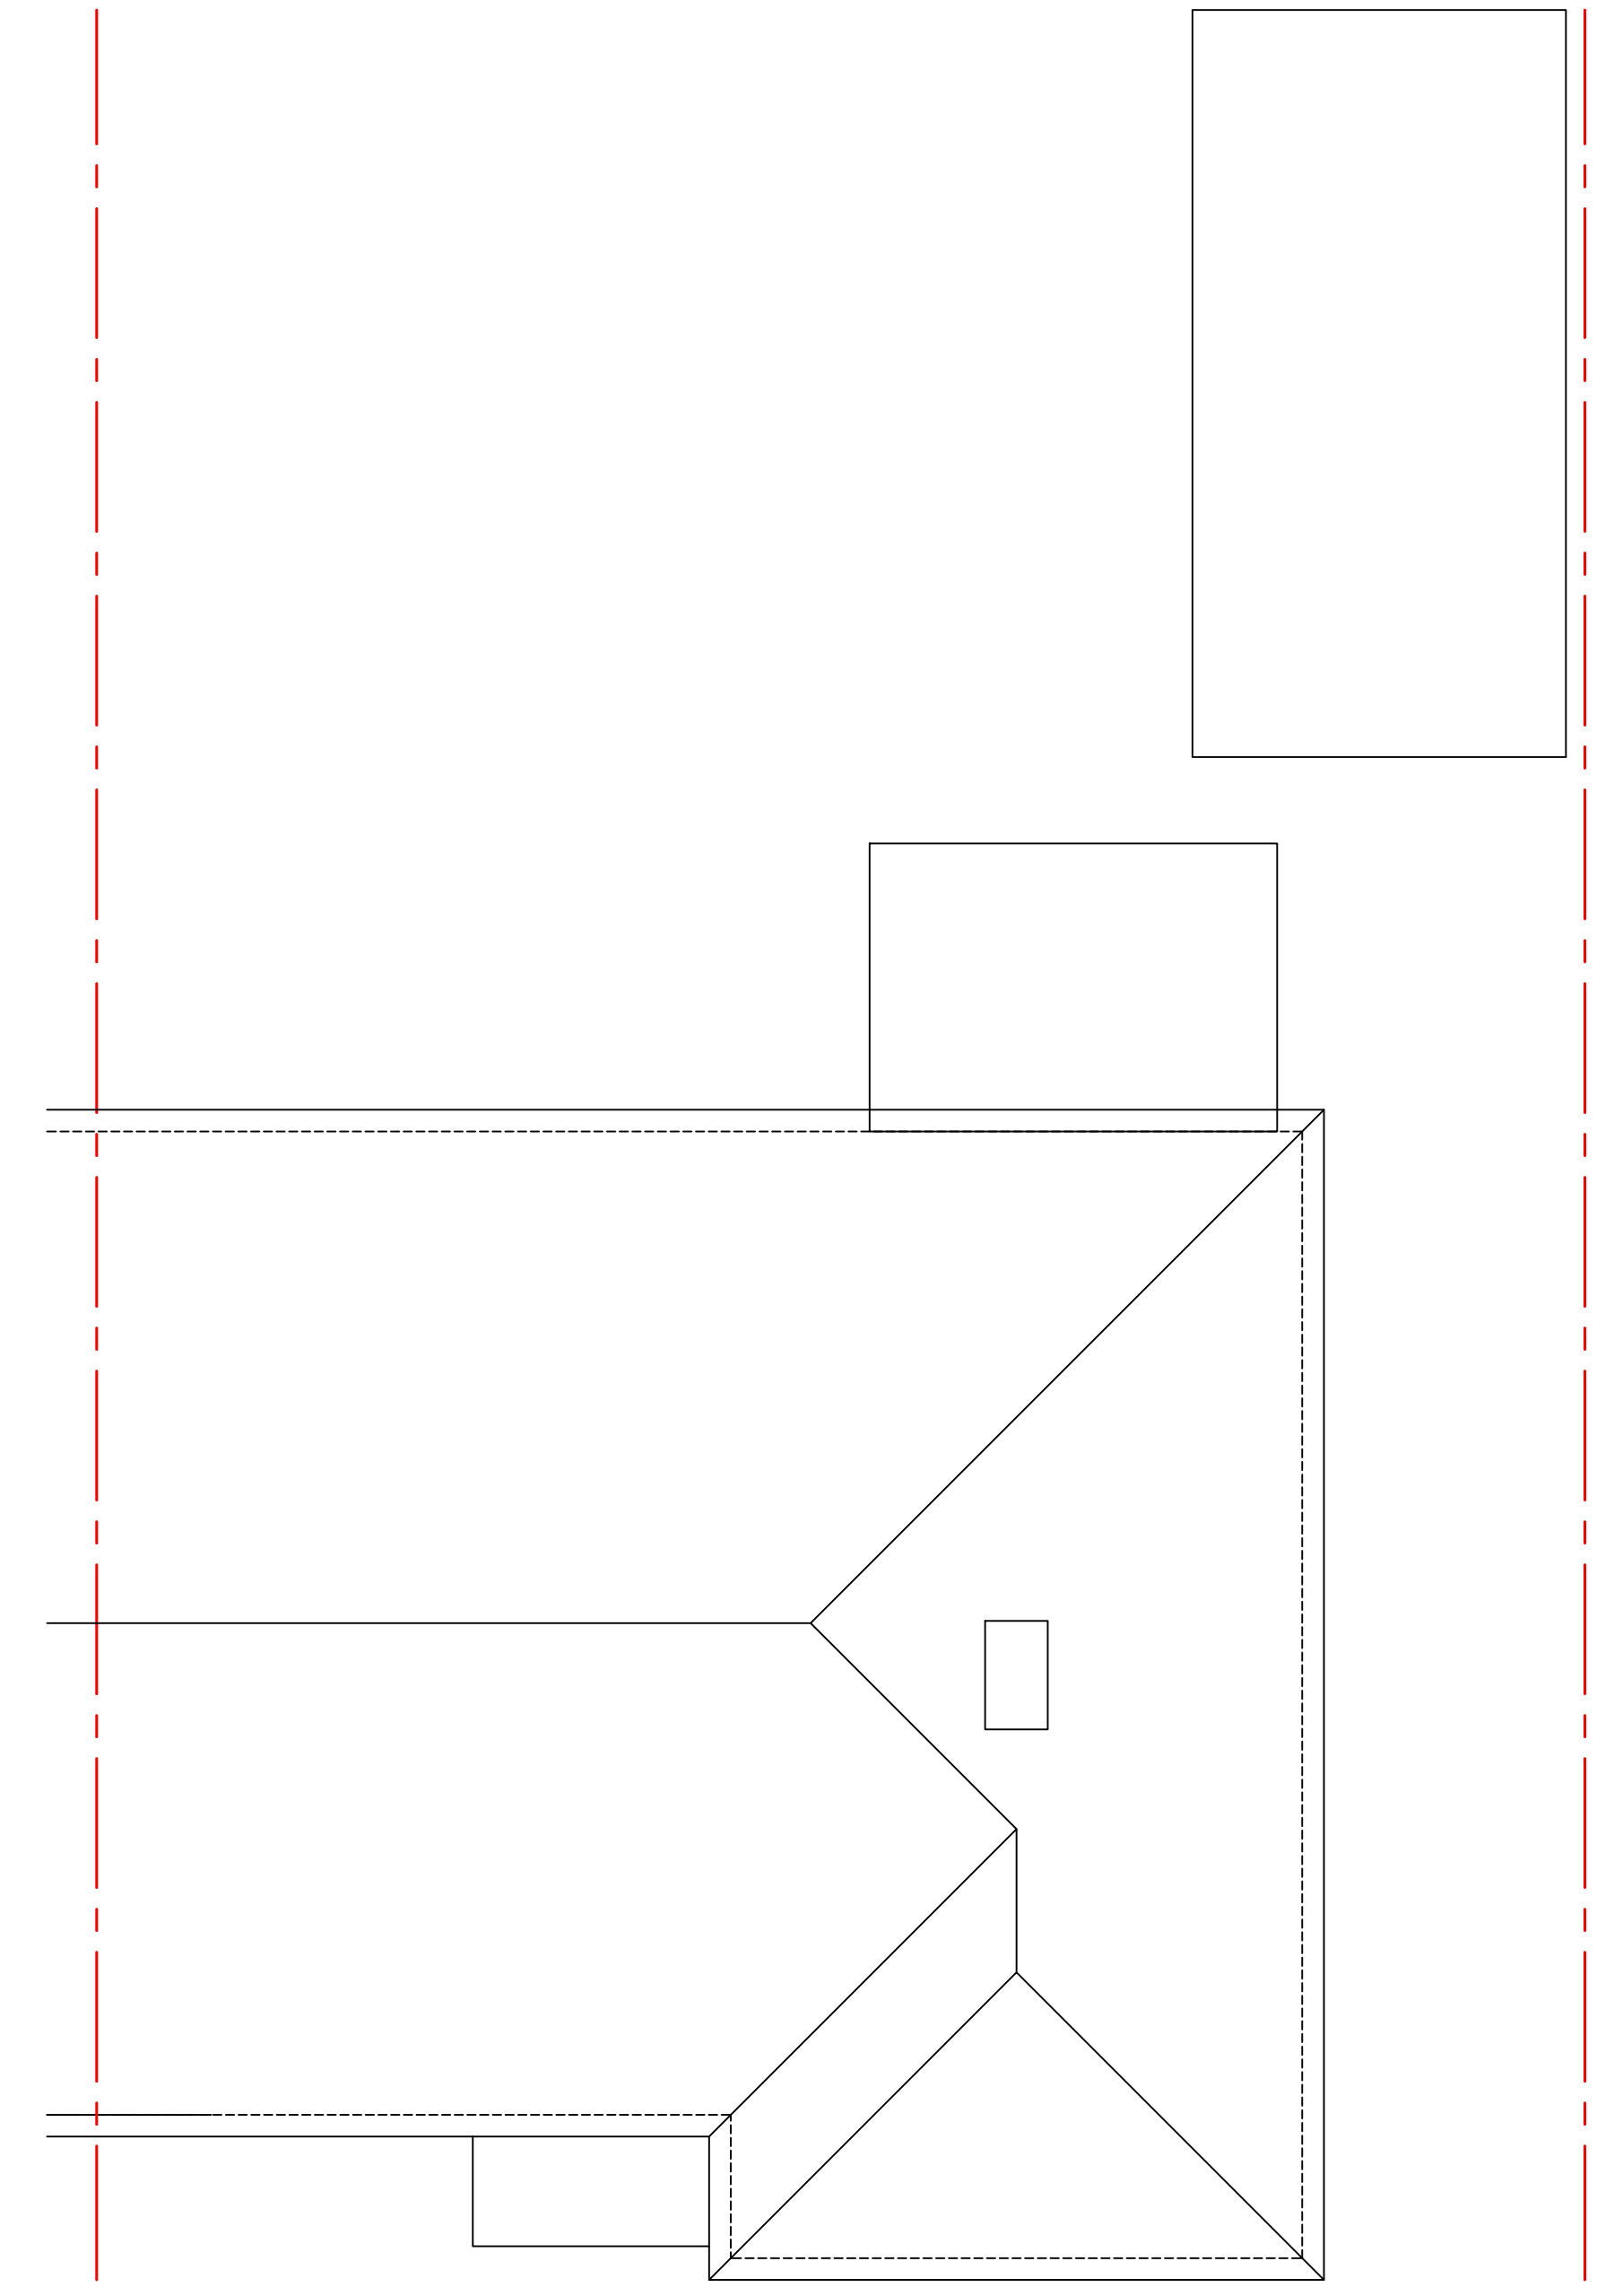

EXISTING ROOF PLAN
 1:50