



Proposal subject to planning approval.

Drawings for planning purposes only, all dimensions to be checked and verified by the contractor prior to work commencing on site. Contractor to ensure all materials are to Local Authority approval and to take into account everything necessary for the proper execution of the works.

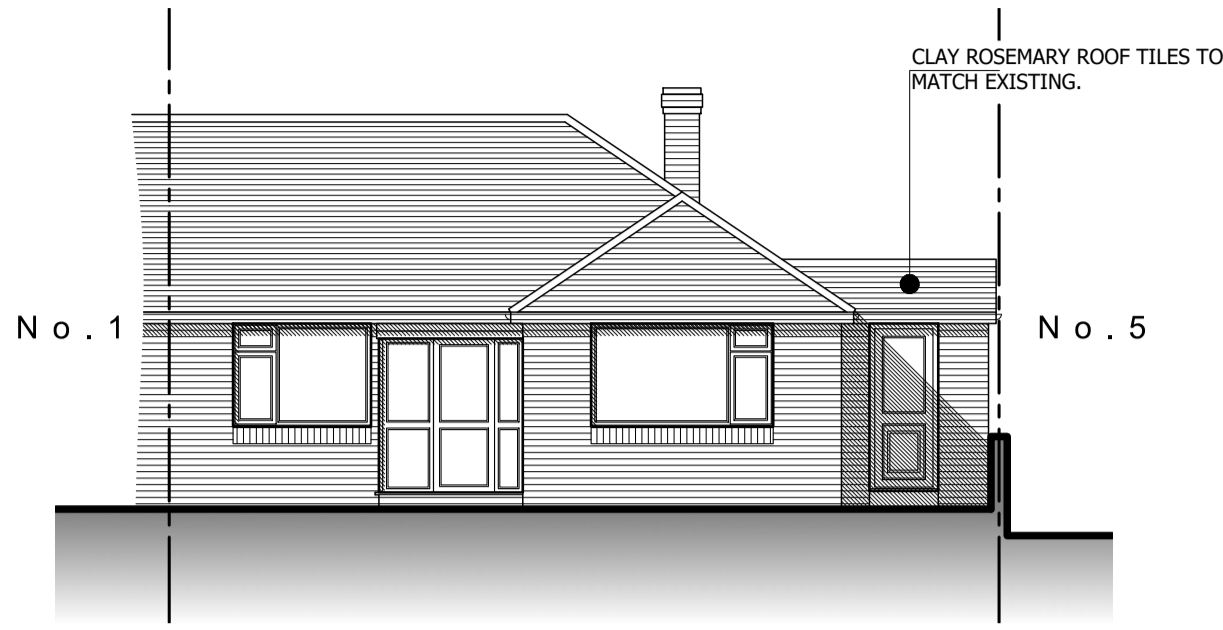

PROPOSED FRONT (NORTH) ELEVATION
1:100

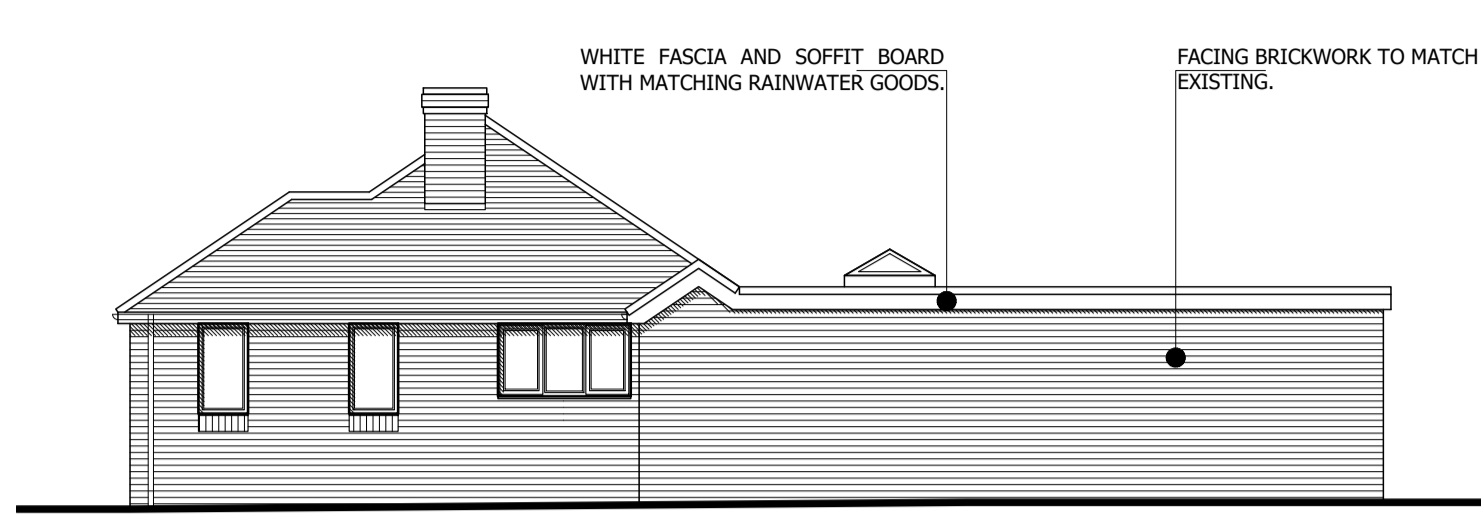


PROPOSED SIDE (WEST) ELEVATION
1:100




PROPOSED REAR (SOUTH) ELEVATION
1:100


ALL NEW WINDOWS AND DOOR FRAMES TO BE OFF-WHITE PVCu / ALUMINIUM TO MATCH EXISTING.

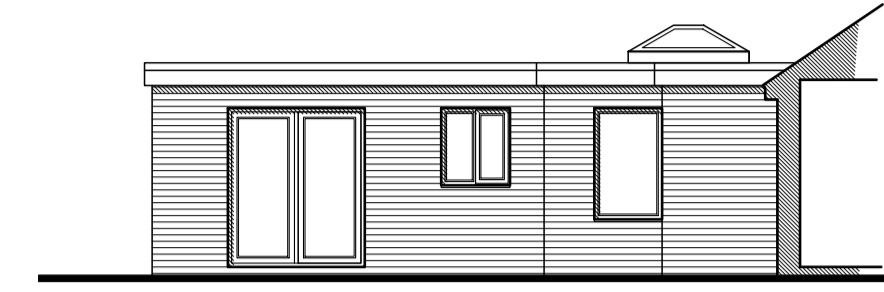

PROPOSED SIDE (EAST) SECTIONAL ELEVATION
1:100

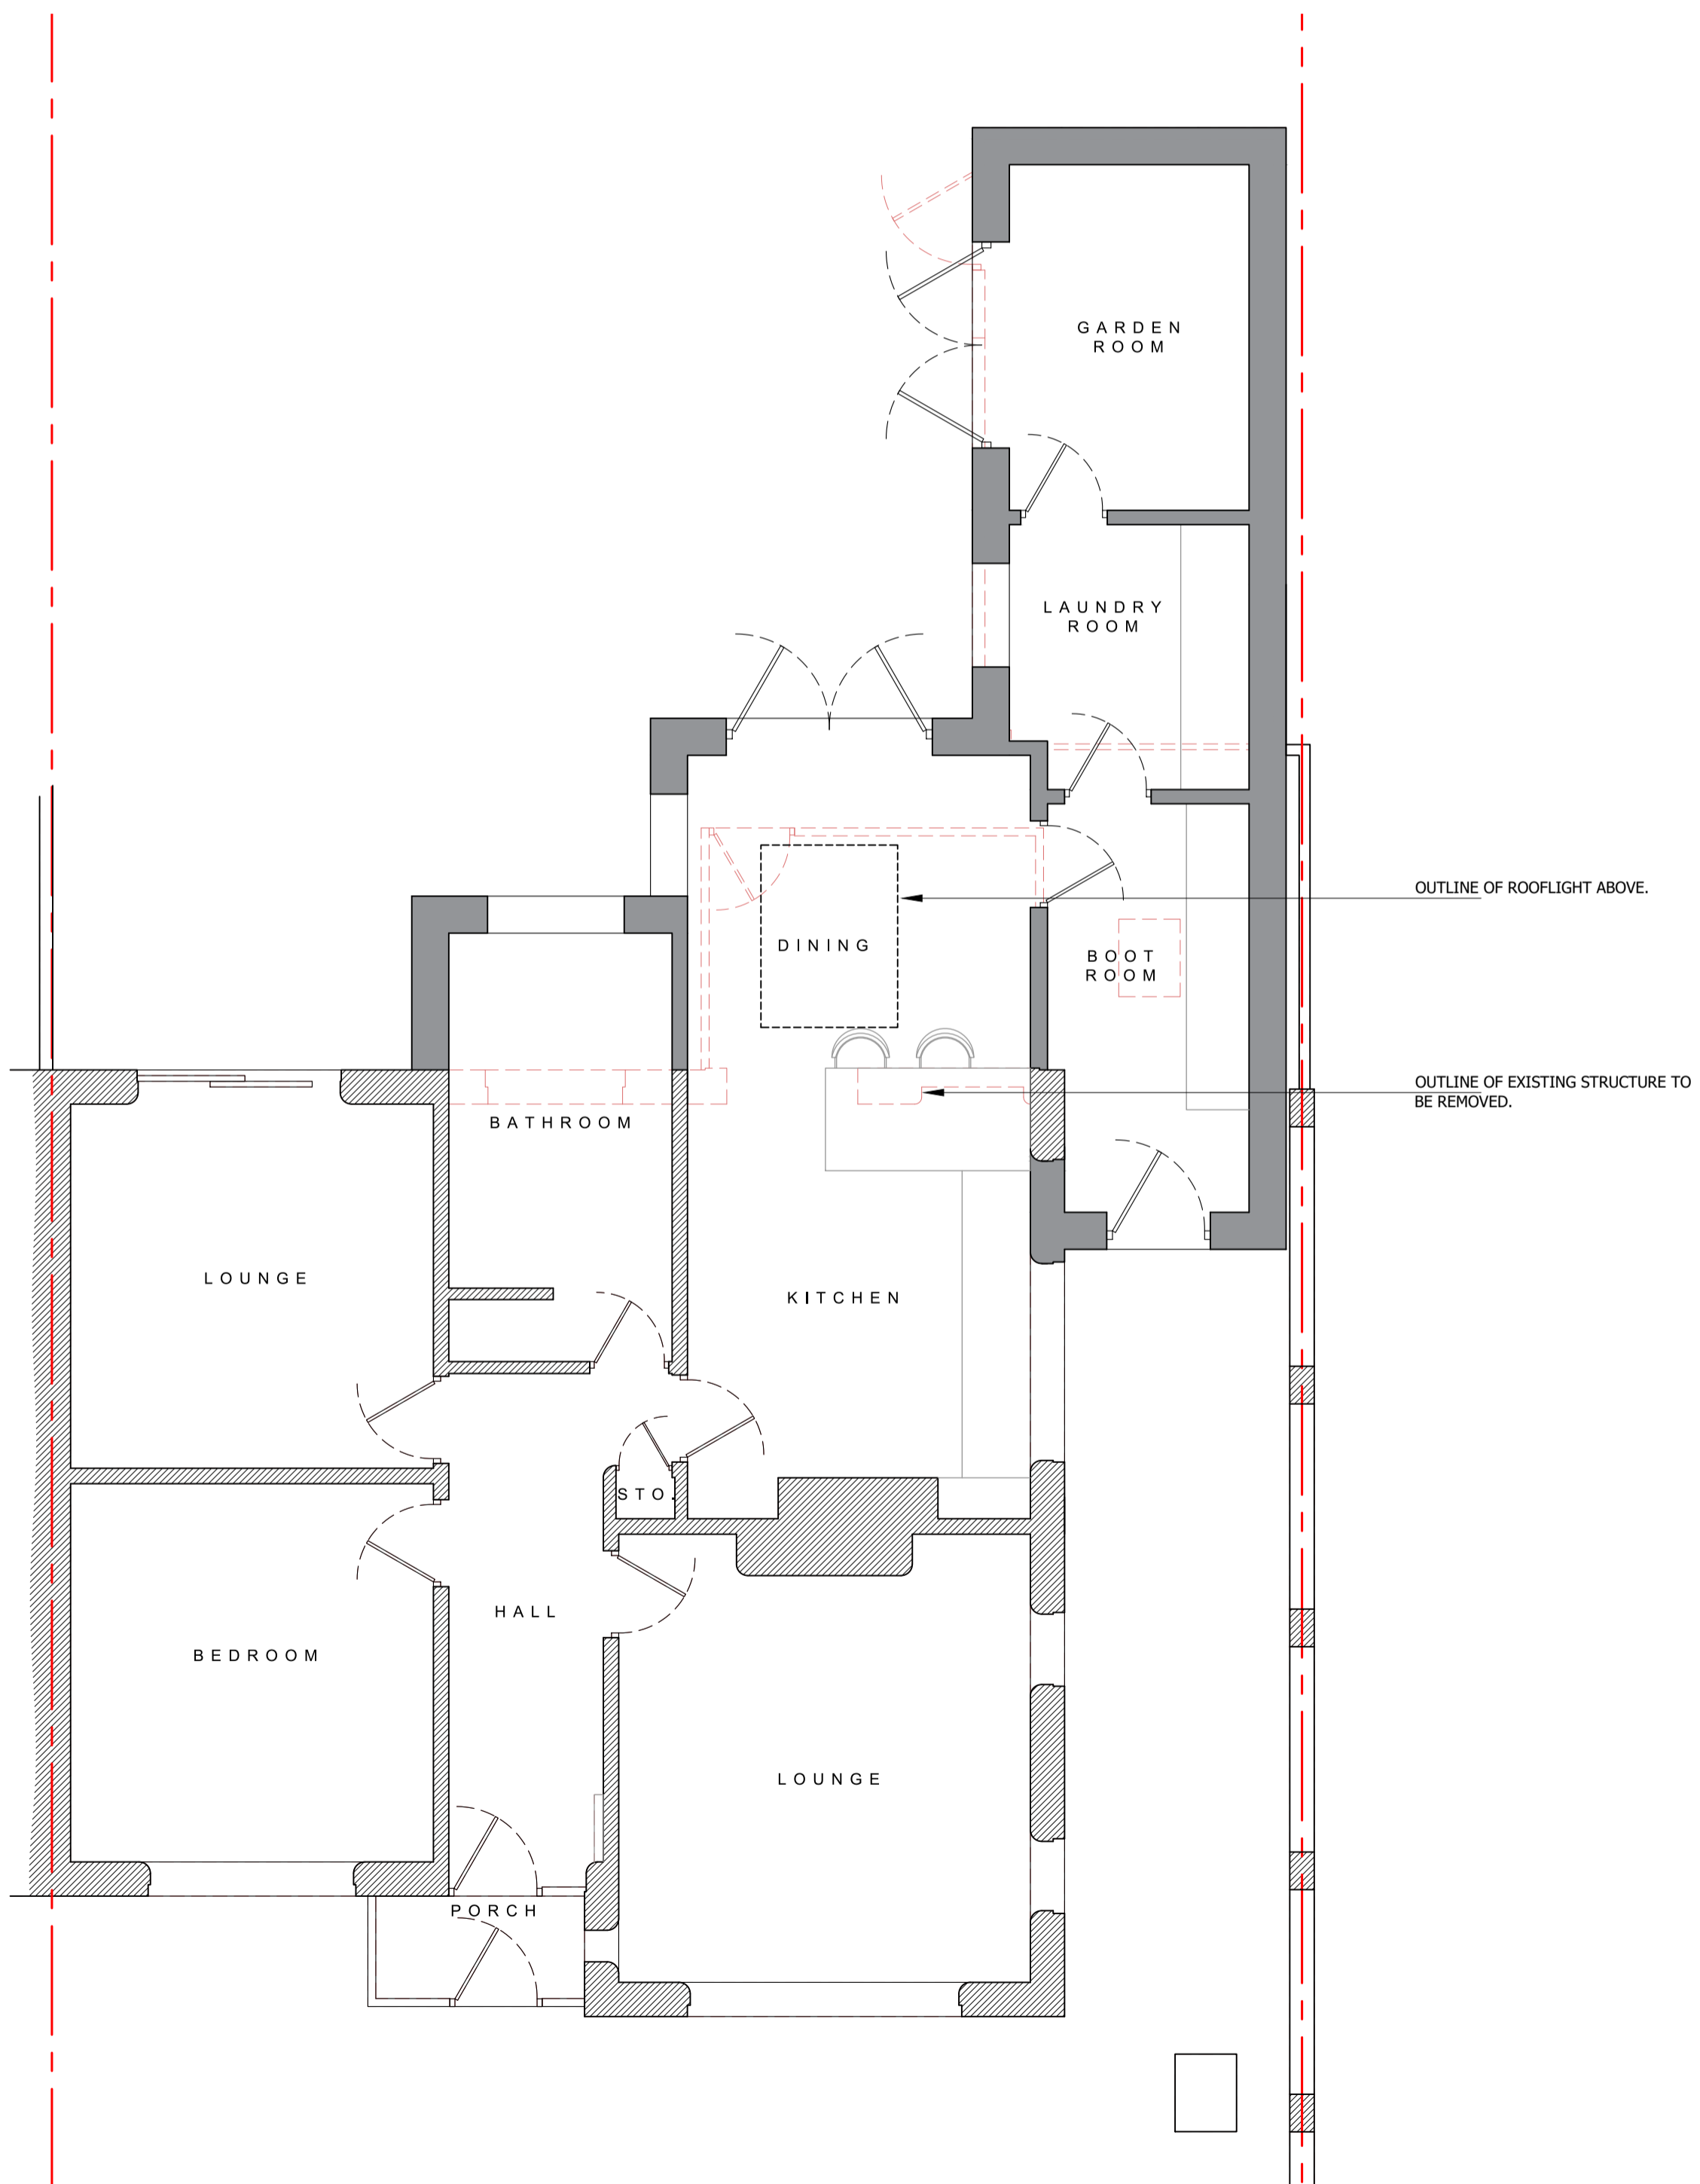


PROPOSED GROUND-FLOOR PLAN
1:50

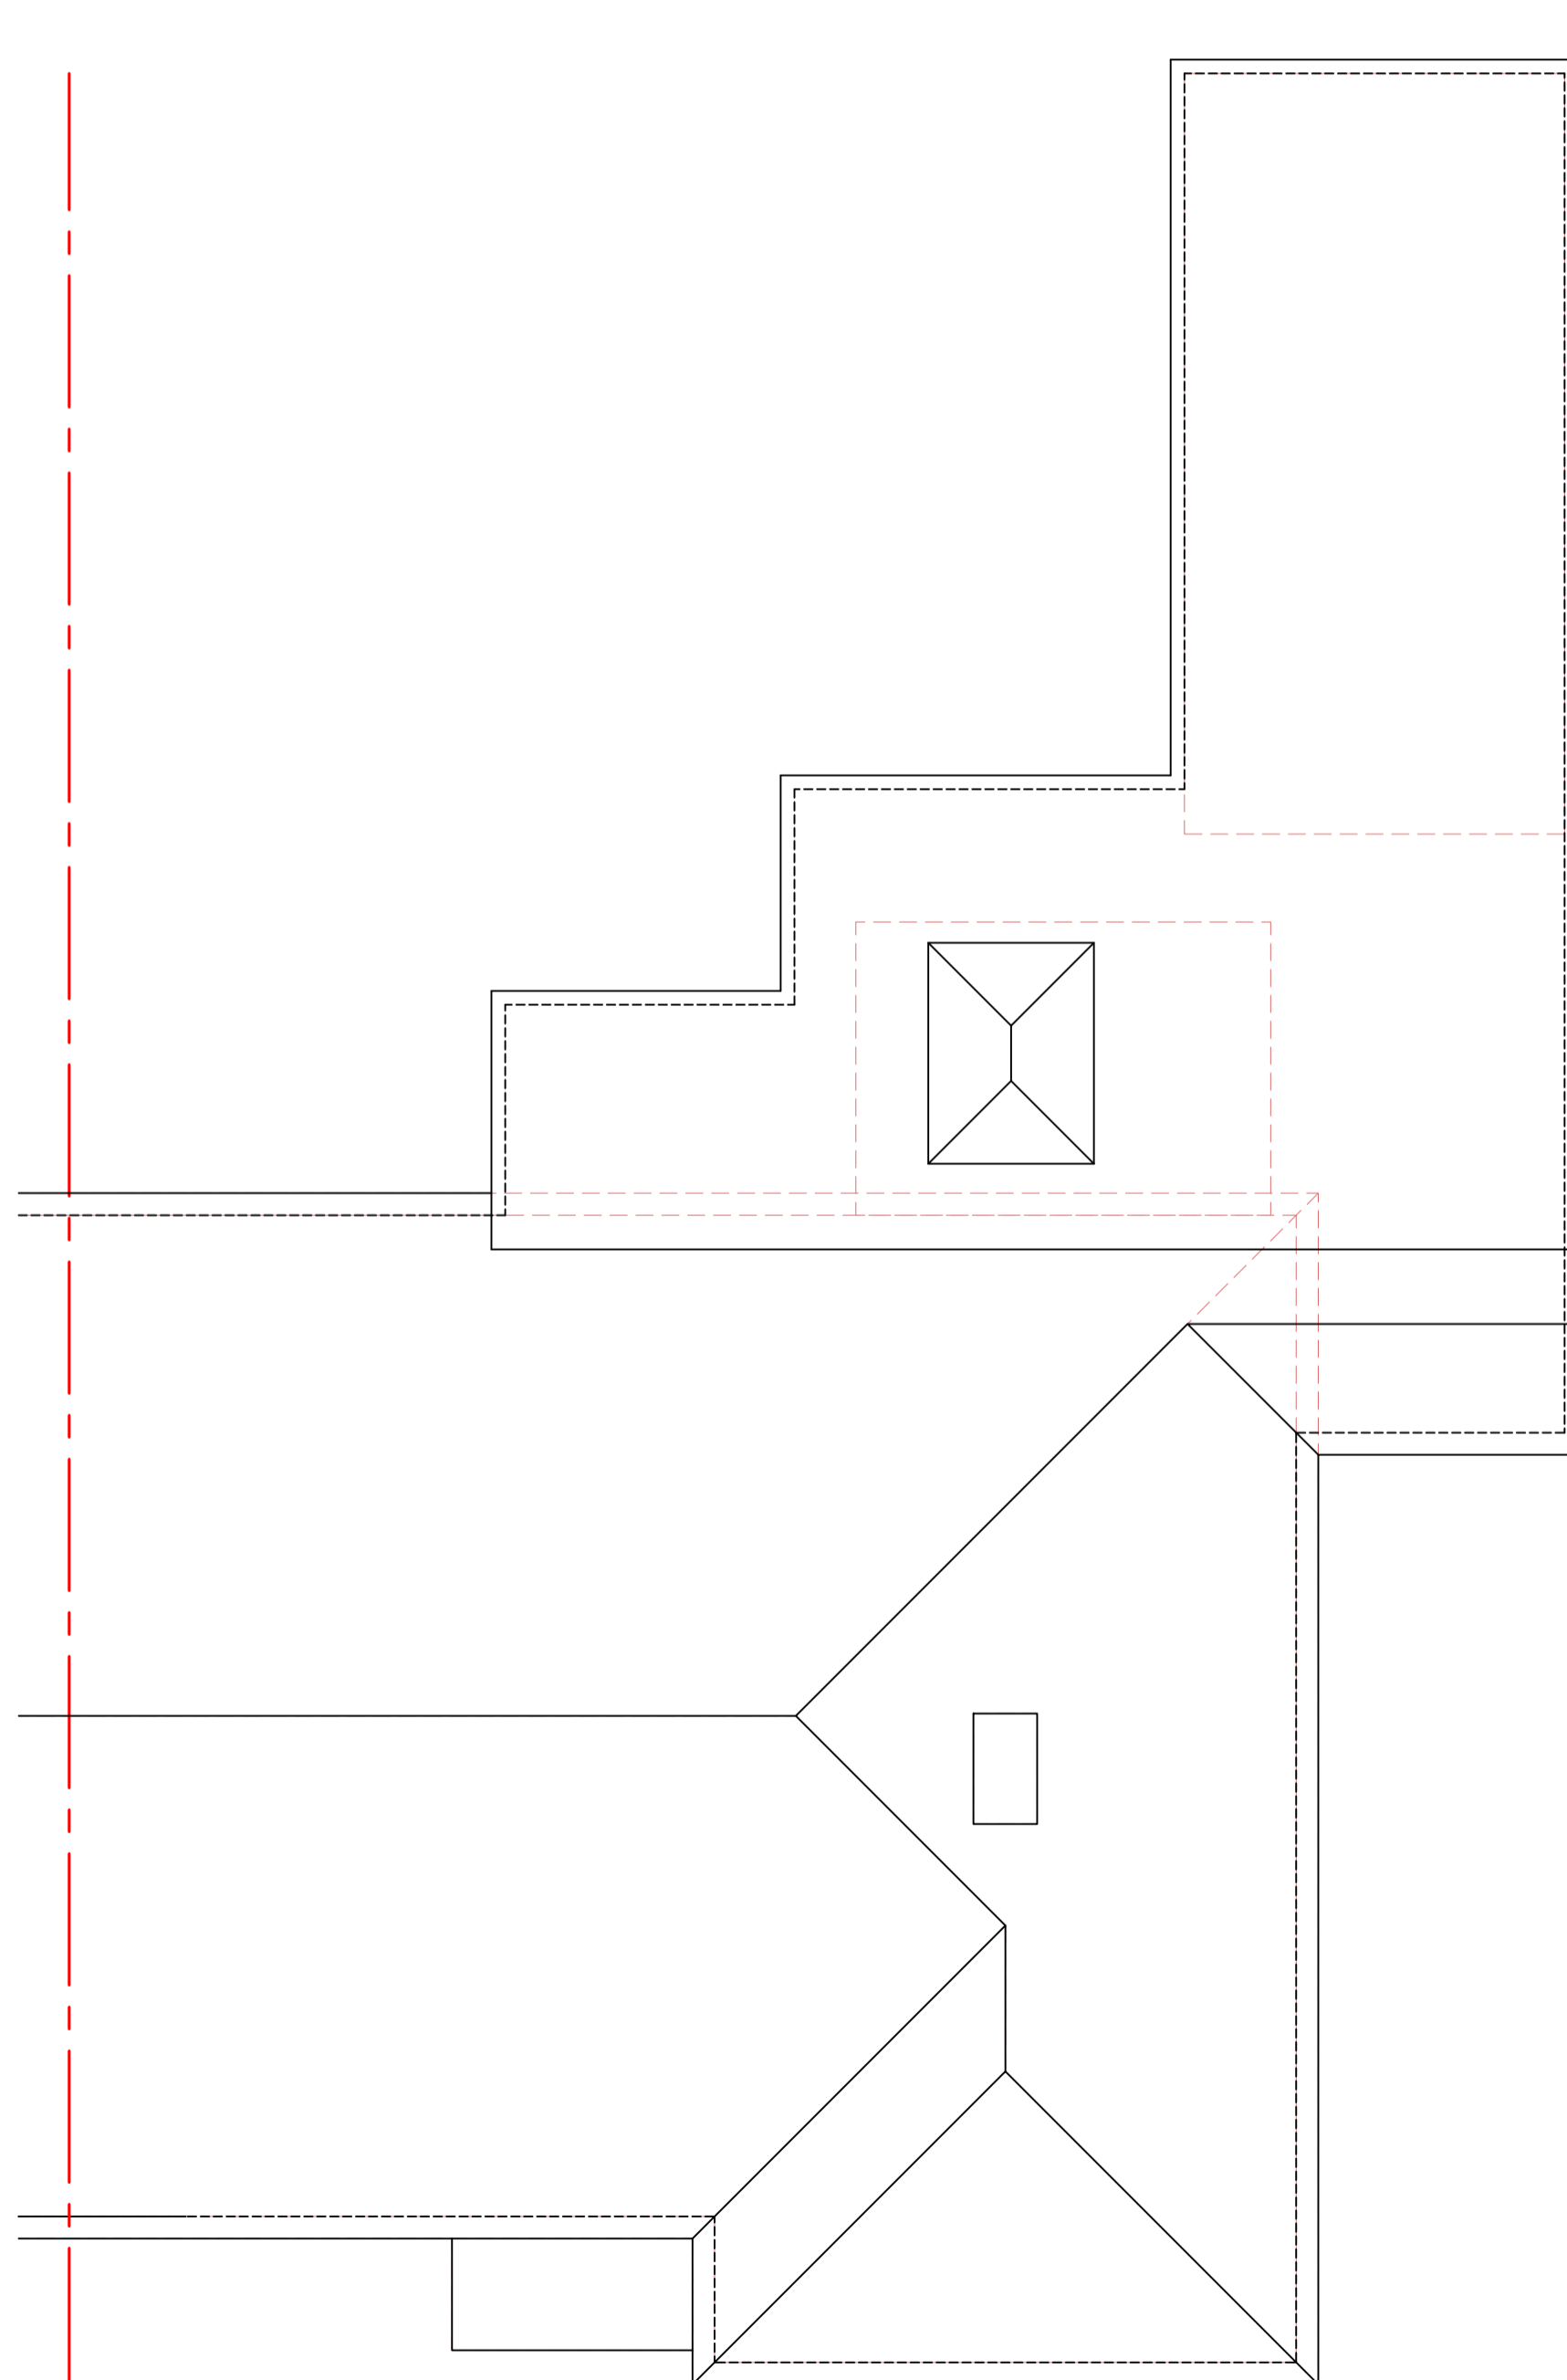

PROPOSED ROOF PLAN
1:50


KEY:

- PROPOSED NEW STRUCTURE
- EXISTING STRUCTURE TO REMAIN
- EXISTING STRUCTURE TO BE REMOVED

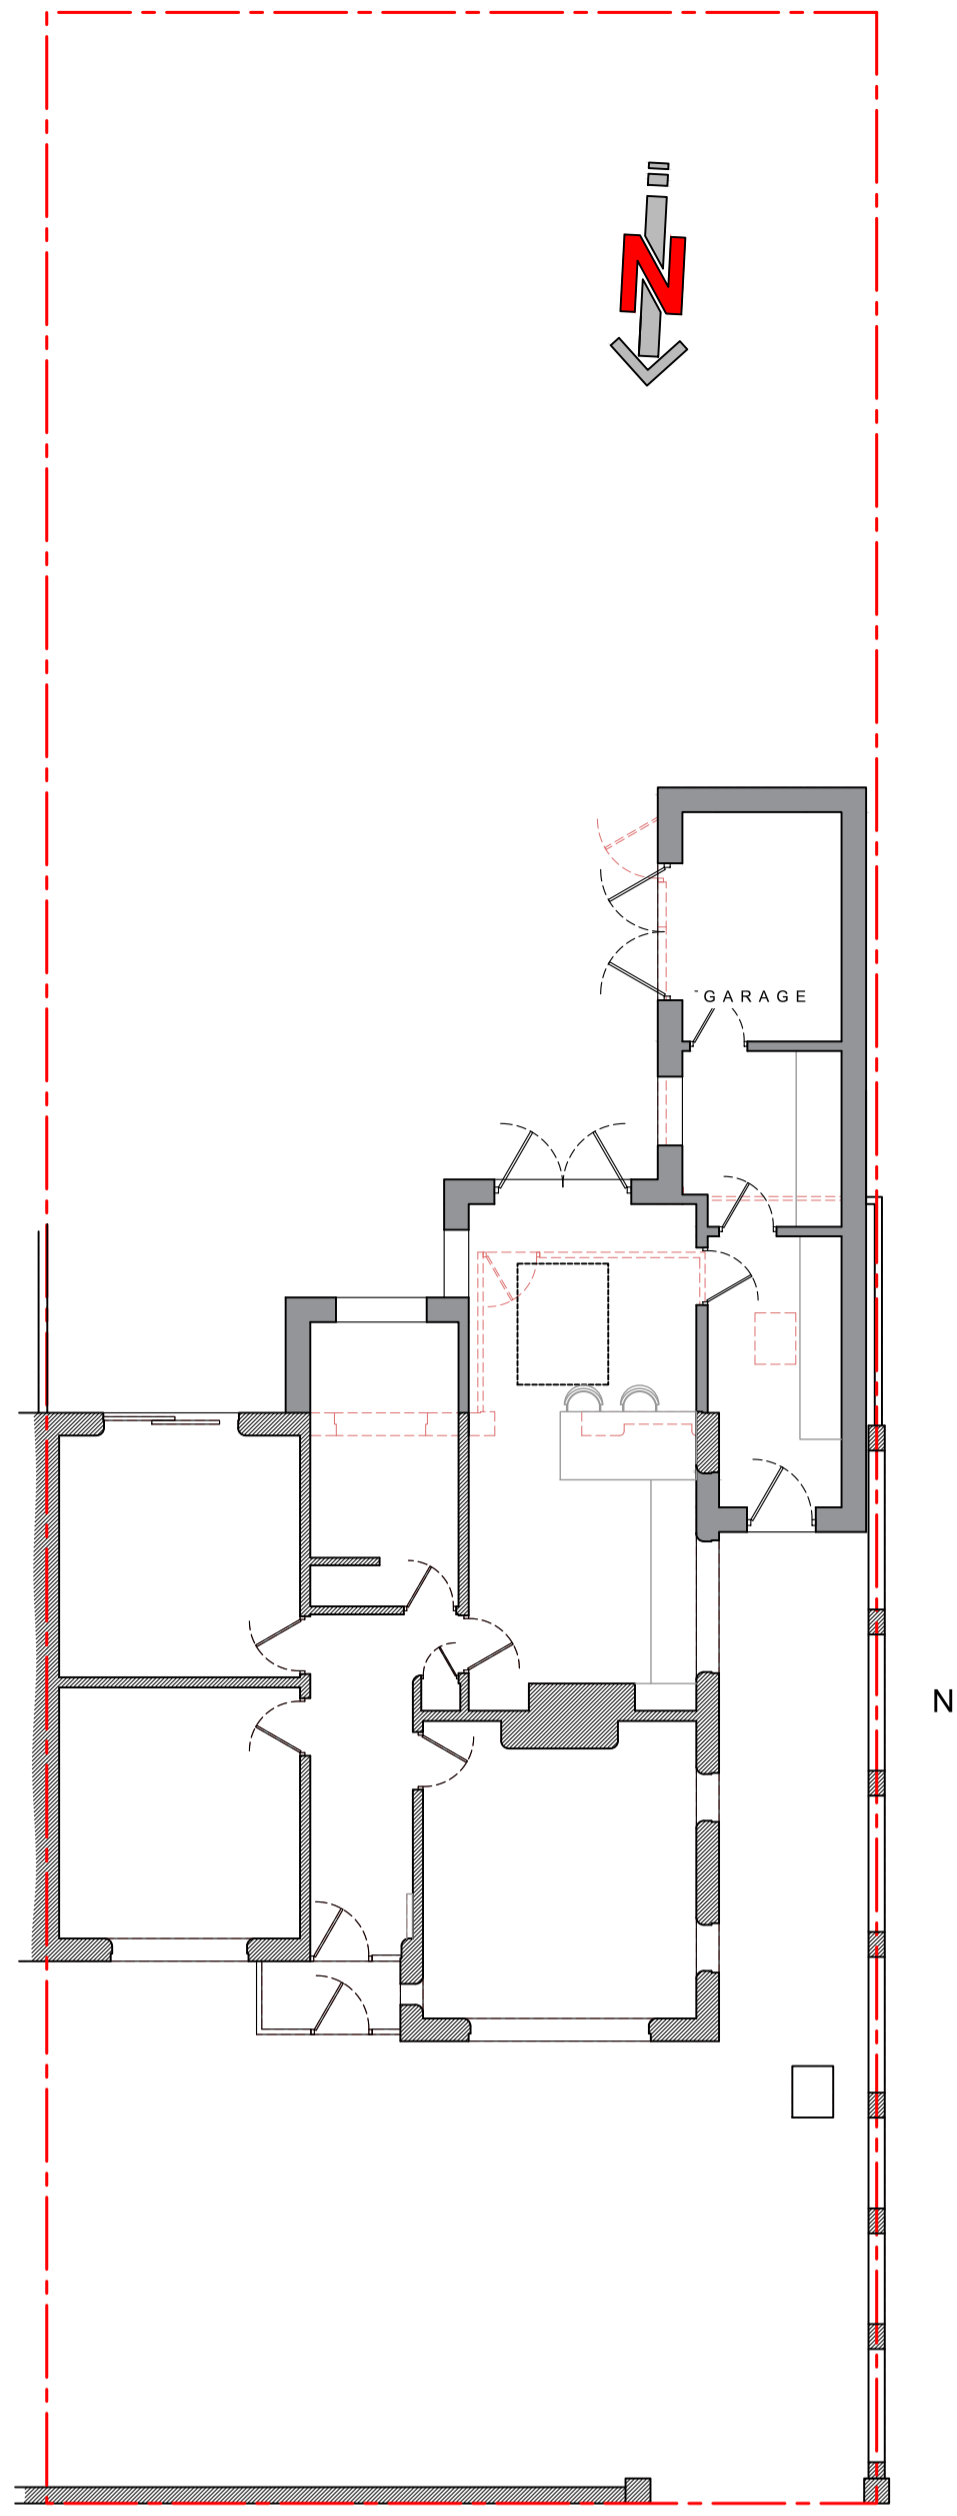

WILLOWDALE
PROPOSED SITE PLAN
1:100

A Abbott-Hull Associates

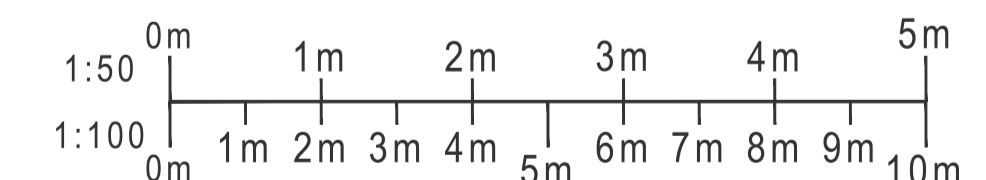

PROJECT
3 WILLOWDALE,
THORNTON-CLEVELEYS,
FY5 5JW
DRAWING

PROPOSED PLANS & ELEVATIONS

DRAWING NO. 21013_110	REV. B 20/03/21	DRAWN J. A-H
DATE 15/03/2021	SCALE 1:50/100	@ A1
W abbotthull.co.uk	T 01253 846420	
E info@abbotthull.co.uk	M 07725 005247	