



EXISTING GROUND
FLOOR PLAN 1:100

PROPOSED GROUND
FLOOR PLAN 1:100

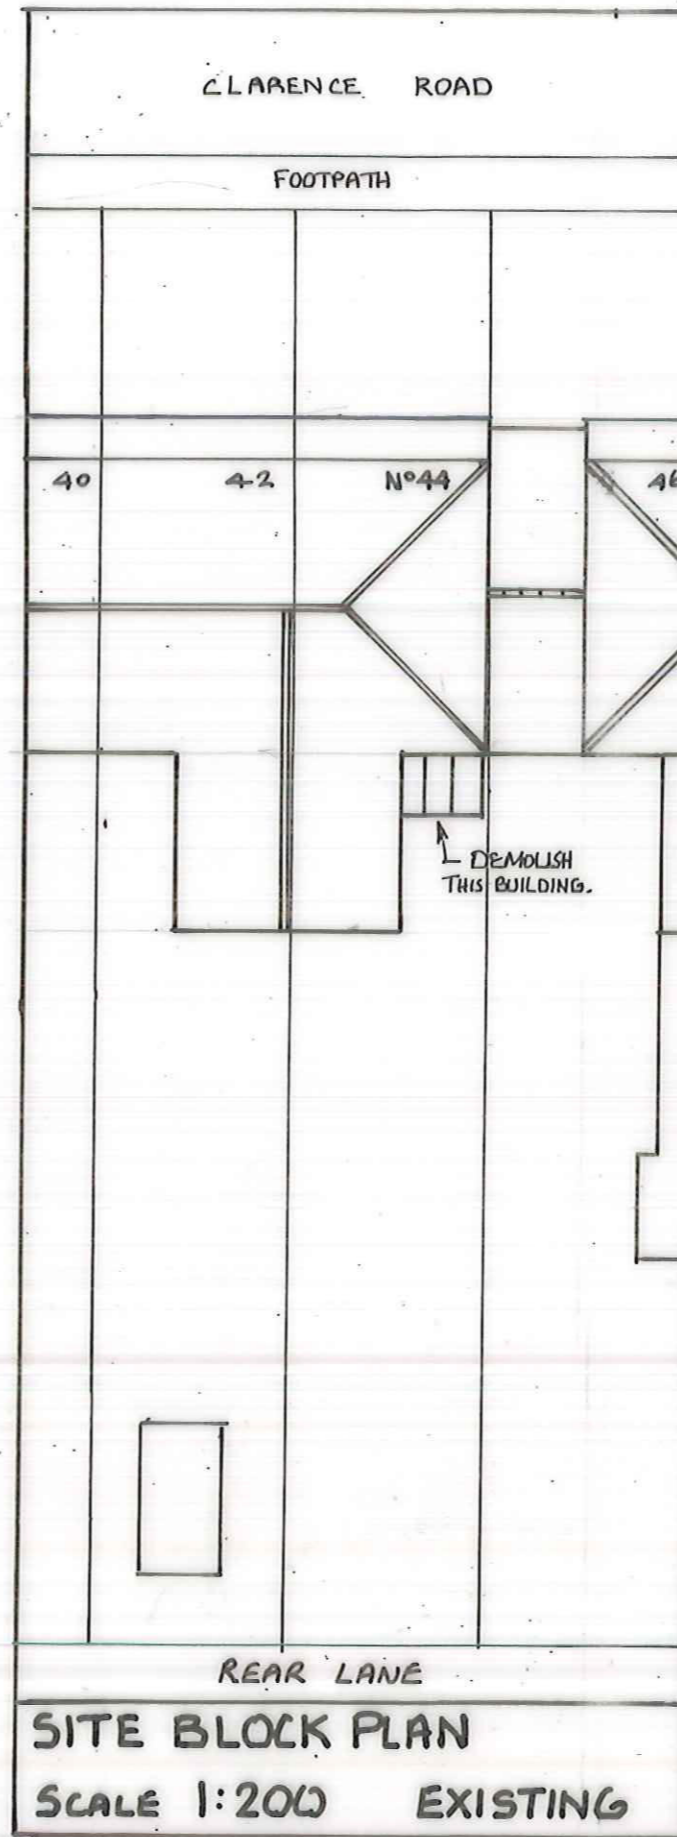

SITE BLOCK PLAN
SCALE 1:200 EXISTING

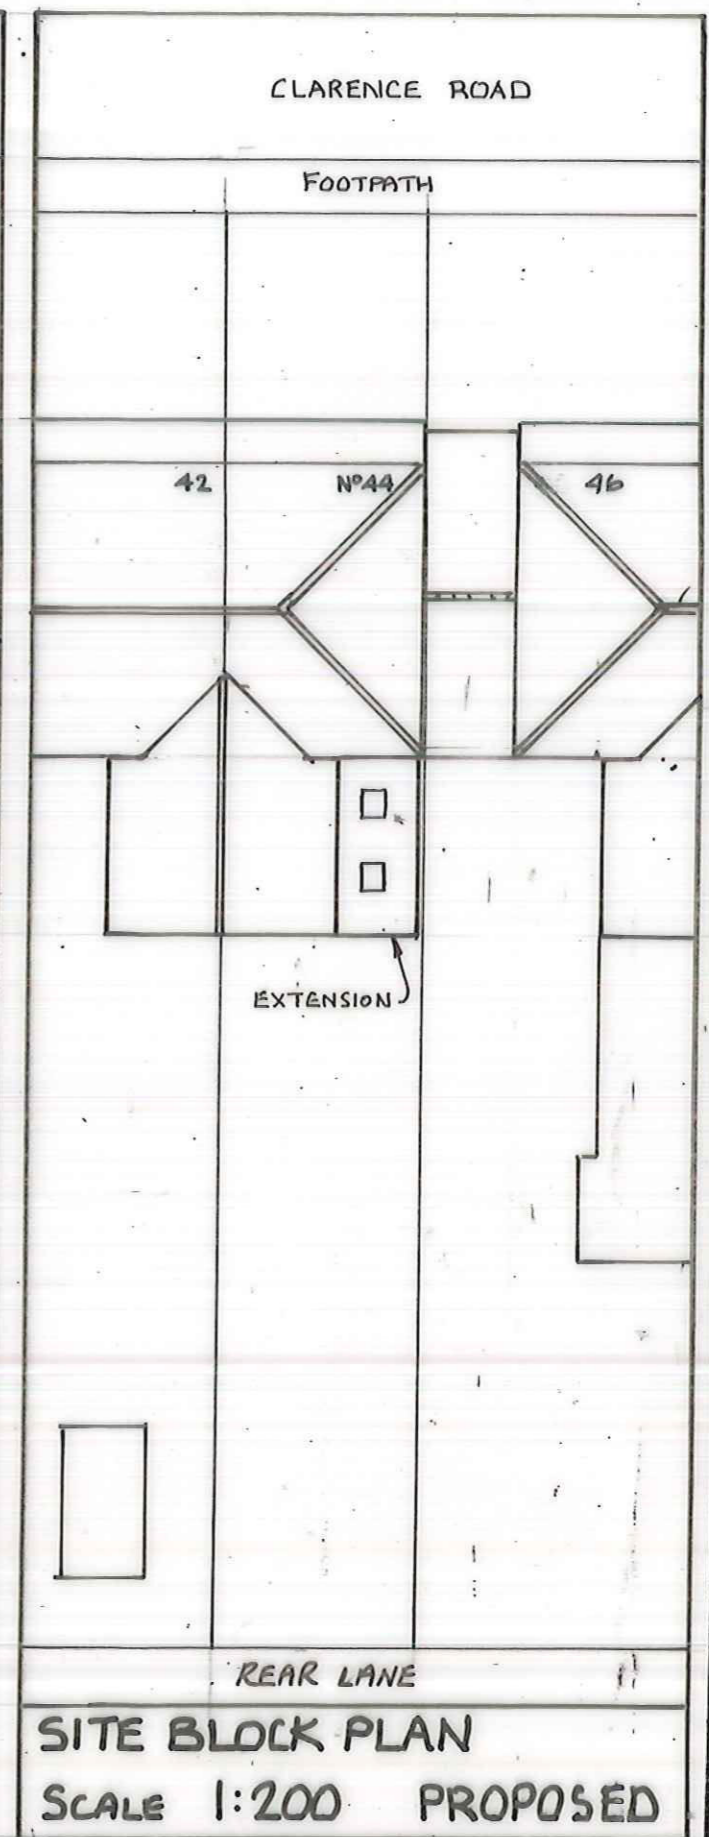

SITE BLOCK PLAN
SCALE 1:200 PROPOSED

BRH
Tel: 07764 255096

PROJECT **PROPOSED SINGLE STOREY EXTENSION**
AT: **44. CLARENCE AVENUE**
STAPLE HILL BRISTOL BS16 5 SX

CLIENT:
MR & MRS. S. HEMMING

DATE MAR 2021	NUMBER 4090/P2
DRAWN BRH	
SCALE 1:100	A