



Front Elevation No. 37

Existing Front Elevation Scale 1:100

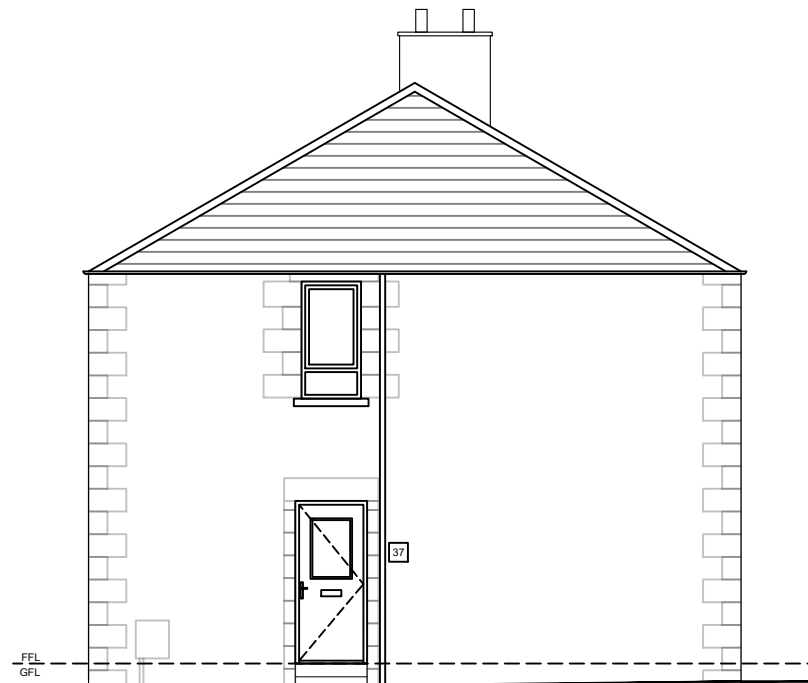


Side Elevation No. 37

Existing Side Elevation Scale 1:100

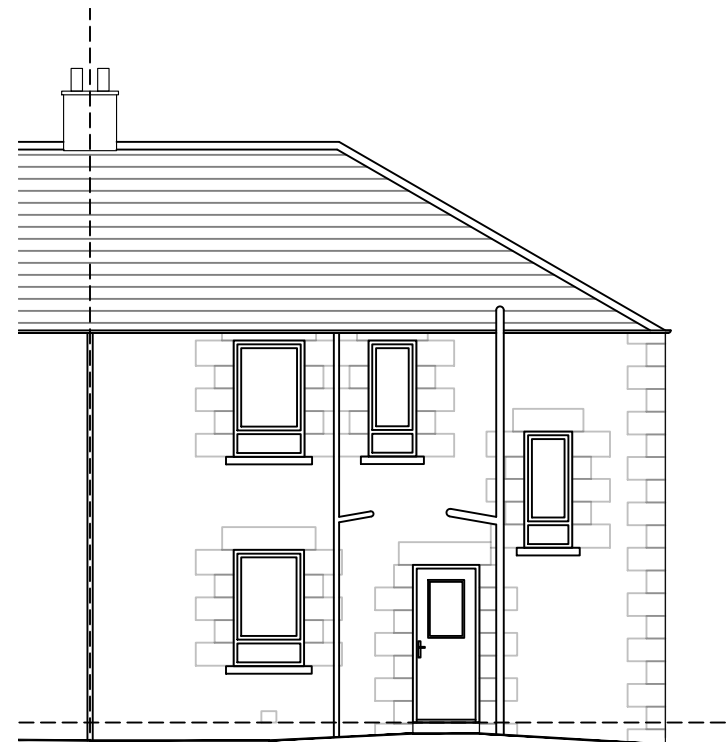


Rear Elevation No. 37

Existing Rear Elevation Scale 1:100

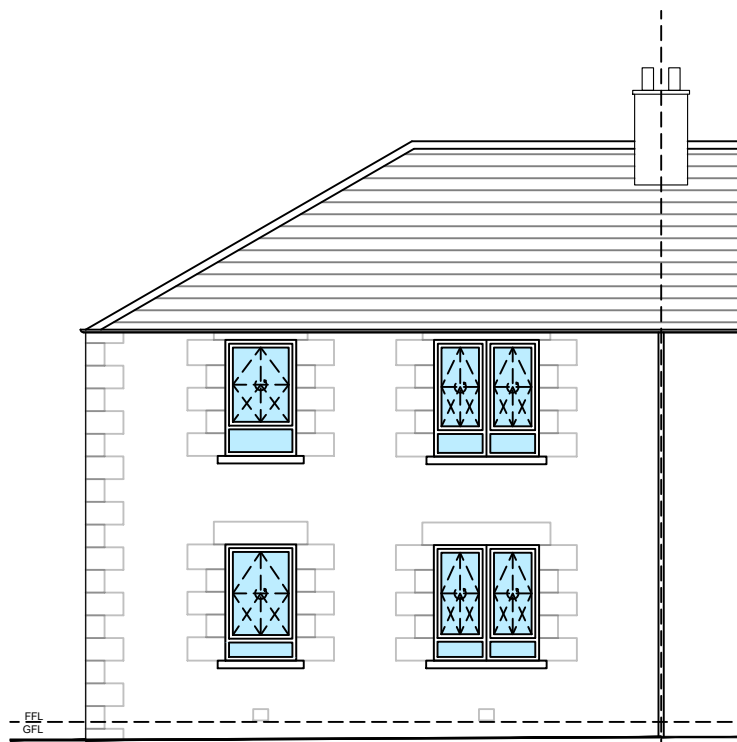

Front Elevation No. 37

Proposed Front Elevation Scale 1:100

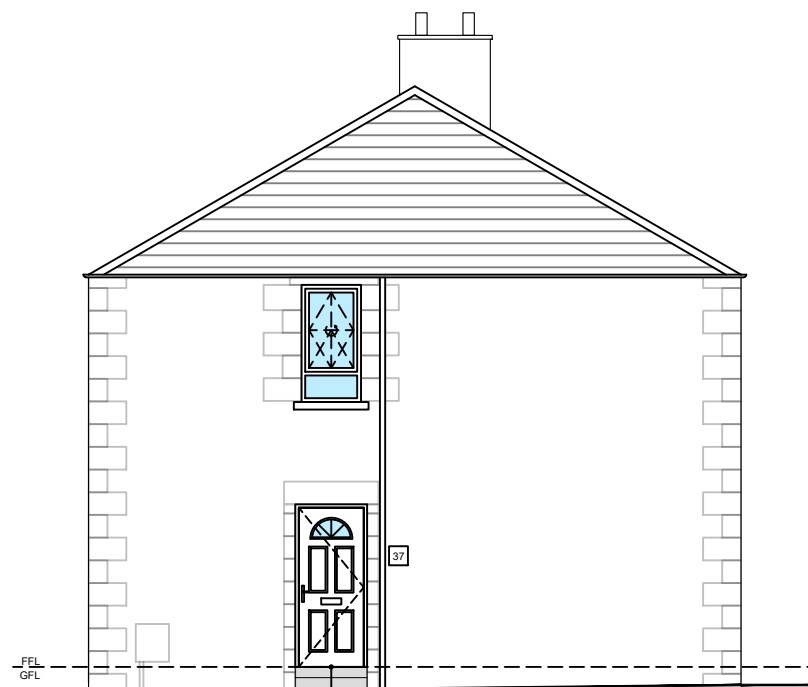

Side Elevation No. 37

Proposed Side Elevation Scale 1:100



Rear Elevation No. 37

Proposed Rear Elevation Scale 1:100

Existing Windows  
Brown - UPVc

Existing Doors  
Brown - Timber

NON SHELTERED HOUSE

CONSERVATION AREA

New Windows  
Nordan NTec 1.2W/m<sup>2</sup>-K  
Top-swing Fully Reversible  
Timber Windows Pre-finished white

New Doors  
Hall & Tawse 44mm thick 100%  
FSC Certified 'Crimecheck Plus  
Extremetherm' high efficiency  
Timber Door Pre-finished - RAL  
8015 chestnut brown

Revision D:	---	-----
Revision C:	---	-----
Revision B:	---	-----
Revision A:	---	-----



Unit B1 Lombard Centre, Kirkehill Place, Dyce, AB21 0GU  
Telephone: 01224 843944  
Website: www.mpsle.com

Client  
Aberdeenshire Council

Project  
18168 - HIP CENTRAL

Address  
37 Torry Street, Huntly

House Type  
2 Storey - 5 Apartment - Semi Detached

Drawing Title  
Existing & Proposed Elevations

Drawing No. -----	Revision -	Scale / Sheet Size 1:50 @ A3
Author JHH	Checked By ---	Date 09/07/2020

NOTES:  
FIGURED DIMENSIONS TO BE TAKEN IN PREFERENCE TO SCALED DIMENSIONS.  
ALL DIMENSIONS TO BE CHECKED ON SITE.