



REAR (SOUTH) ELEVATION AS EXISTING  
1:50  
VISUAL SCALE 1:50 @ A3

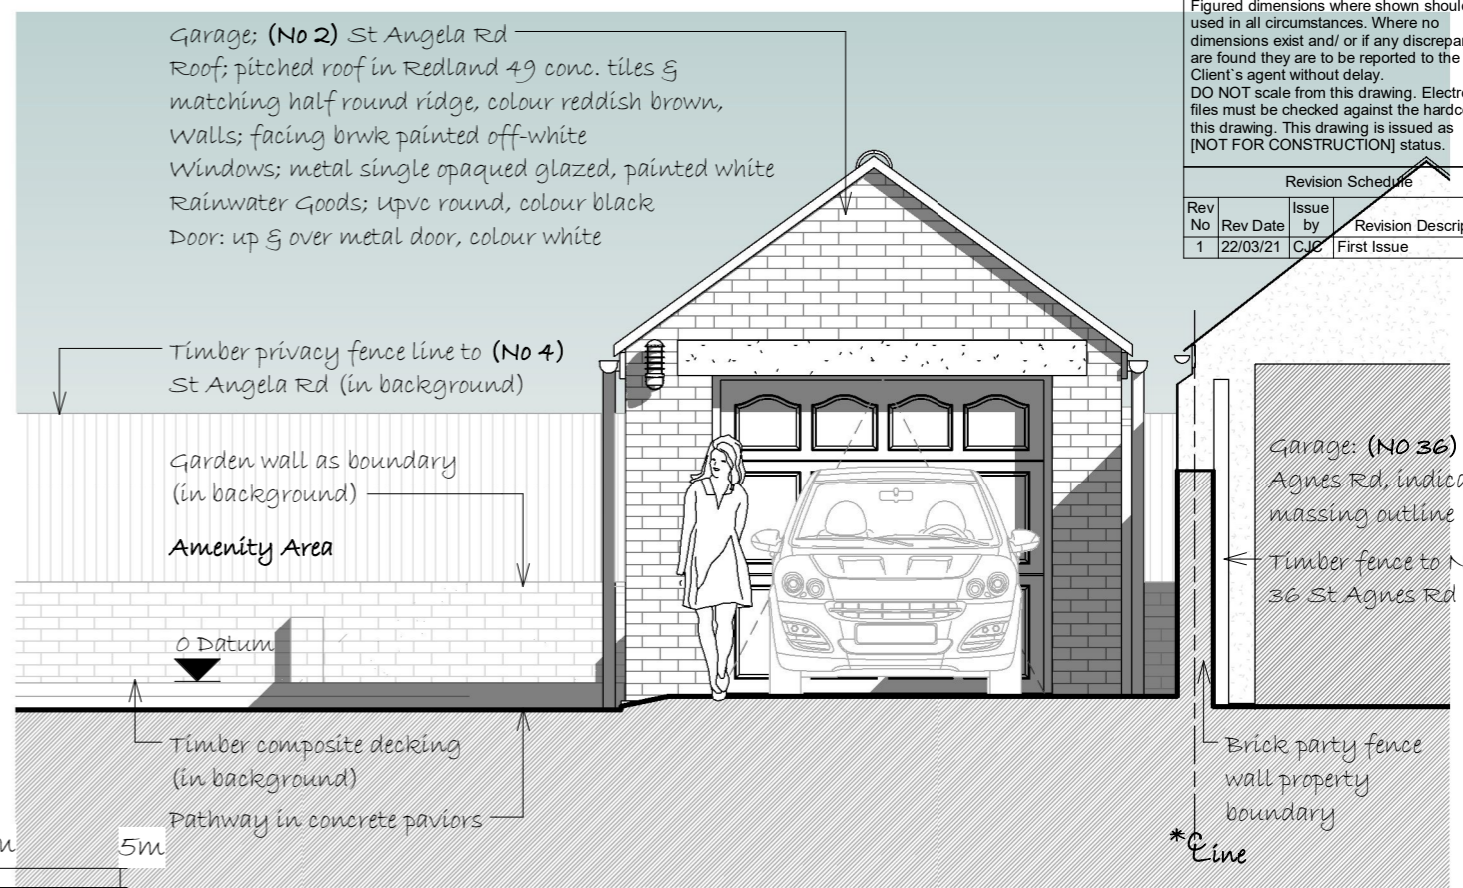

FRONT (NORTH) ELEVATION AS EXISTING  
1:50

**IMPORTANT NOTE:-**  
Figured dimensions where shown should be used in all circumstances. Where no dimensions exist and/ or if any discrepancies are found they are to be reported to the Client's agent without delay.  
DO NOT scale from this drawing. Electronic files must be checked against the hardcopy of this drawing. This drawing is issued as [NOT FOR CONSTRUCTION] status.

Revision Schedule			
Rev No	Rev Date	Issue by	Revision Description
1	22/03/21	CJC	First Issue

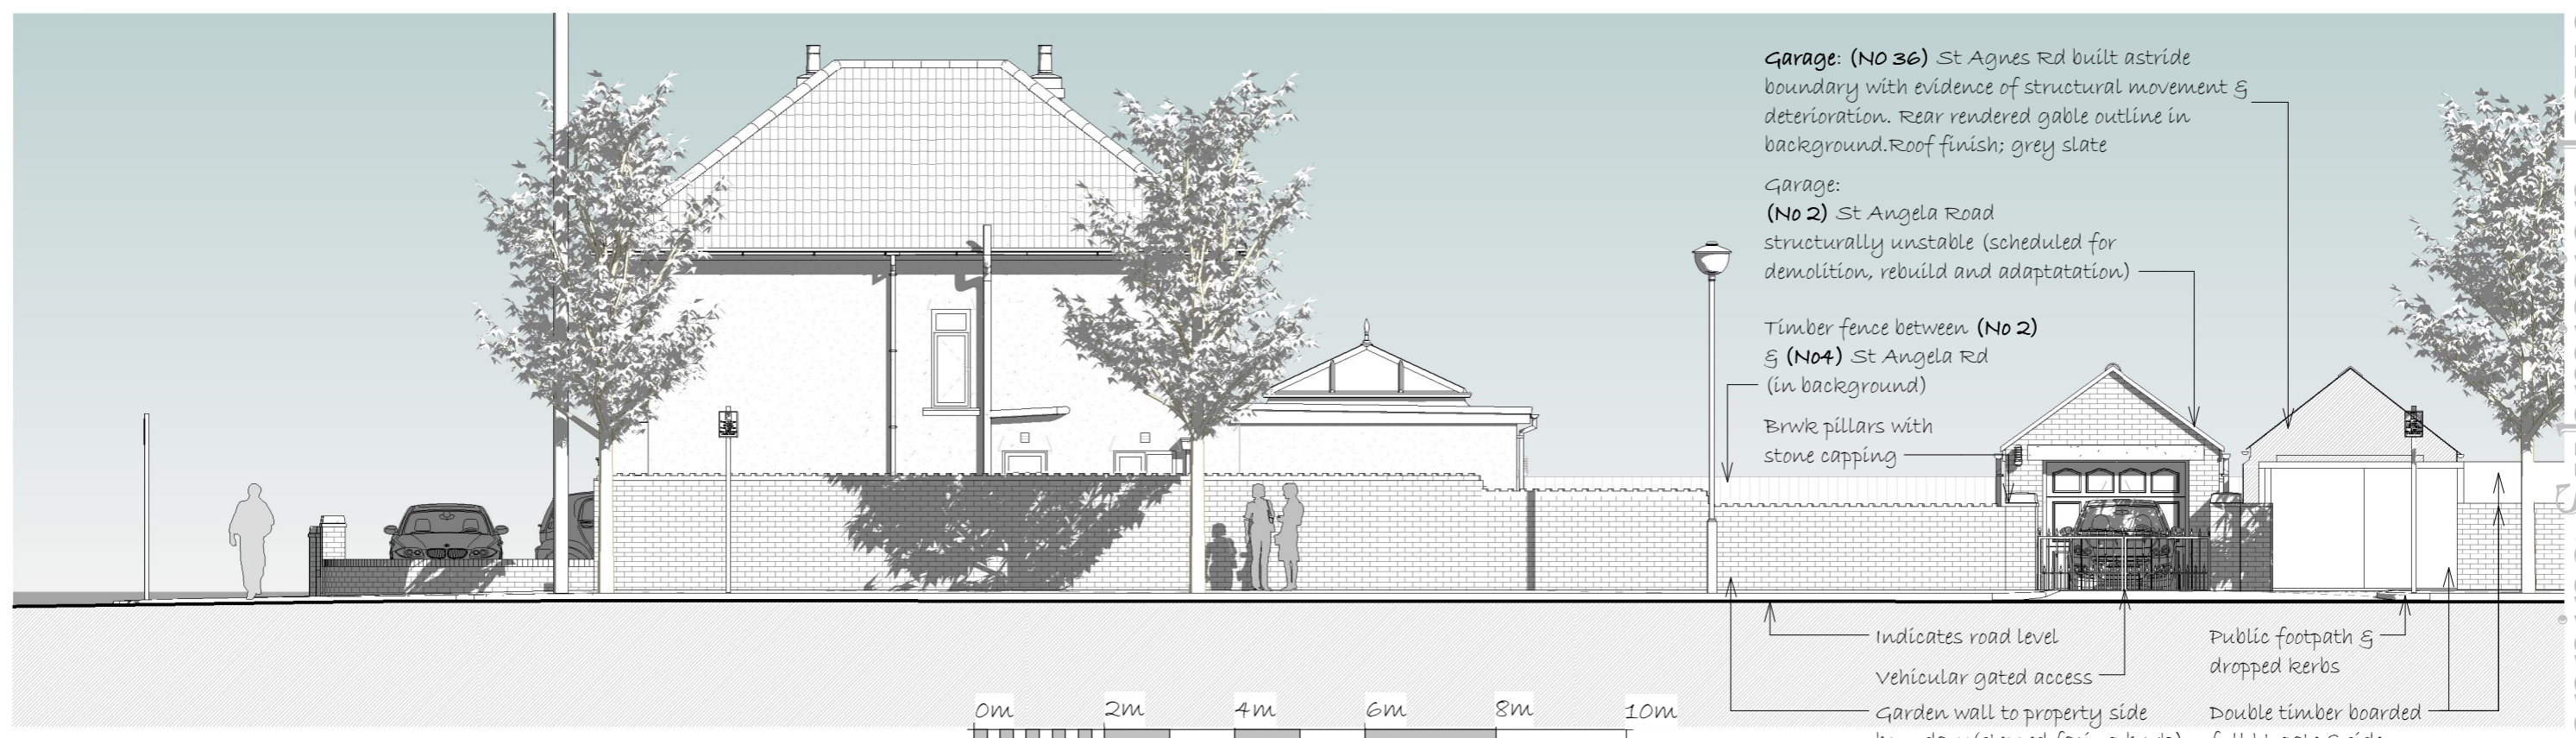

FRONT (NORTH) ROAD ELEVATION AS EXISTING  
1:100  
VISUAL SCALE 1:100 @ A3

Planning Submission Issue

# 20RES03 • PL-04 St Angela Rd CF14

**Project :**  
Garage Demolition. Rebuild Incl. Garden Room  
At No 2 St Angela Road, Cardiff, CF14 4DN  
For Mr Adam Fairman & Mrs Meg Fairman

**Drawing Title :**  
FULL PLANNING SUBMISSION STAGE :  
EXISTING ELEVATIONS  
Front & Rear Elevations (As Existing)

Checked by NAC	File path	DO NOT scale this drawing
Drawn by CJC	Project number 20RES03	Drawing number PL-04
Scale @ A3	Date 22/03/21	Rev Status 1



This drawing is the property of ARK Architectural Services Ltd. Copyright is reserved by them and the drawing is issued on the condition that it is not copied, reproduced, retained or disclosed to any unauthorised person either wholly or in part without the prior consent in writing of ARK Architectural Services Ltd.

**ARK Architectural Services Ltd**