


Site Location Plan Scale 1:2000

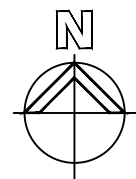


North Elevation



West Elevation




South Elevation Scale 1:100

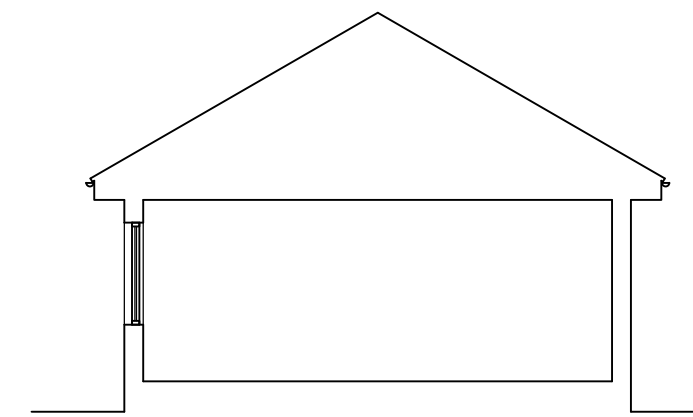


Section



South Elevation (courtesy of Google Images)

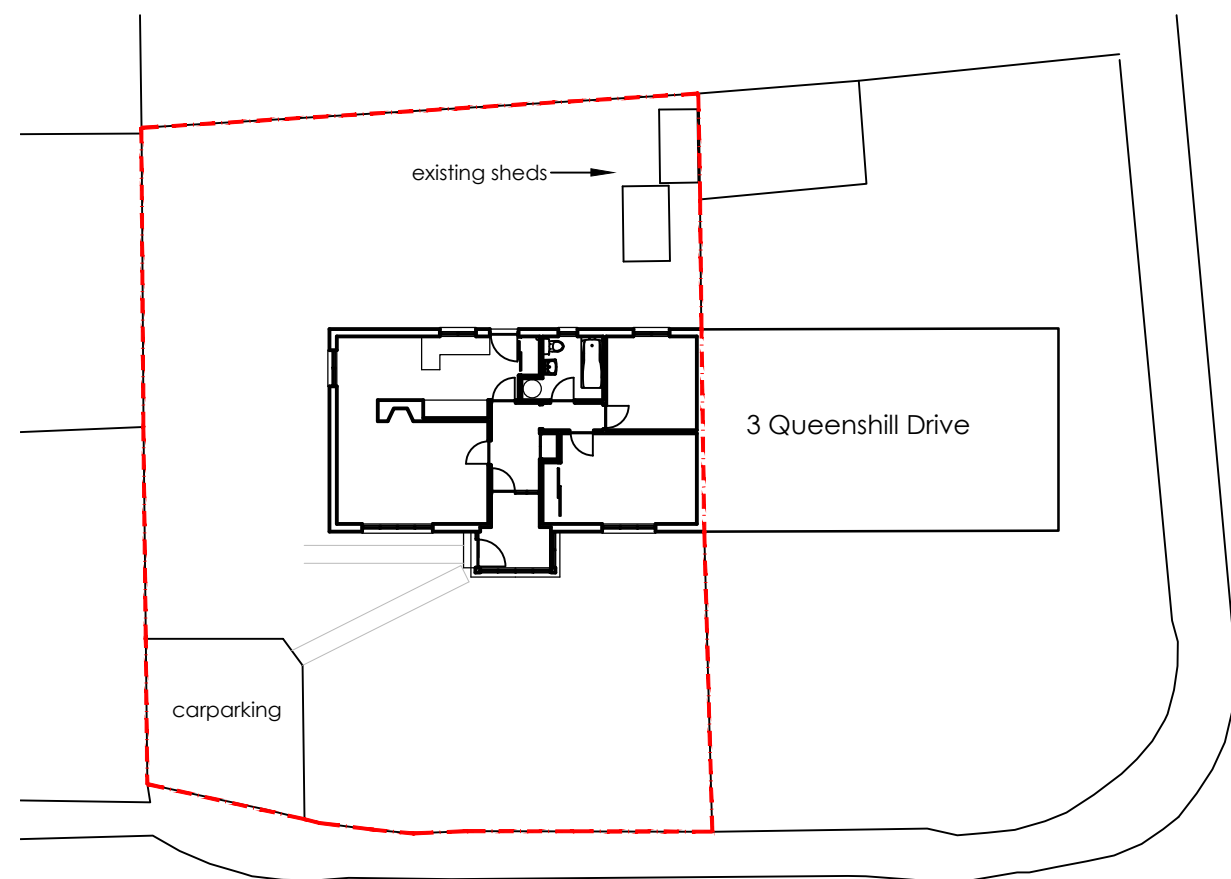

Site Plan Scale 1:250

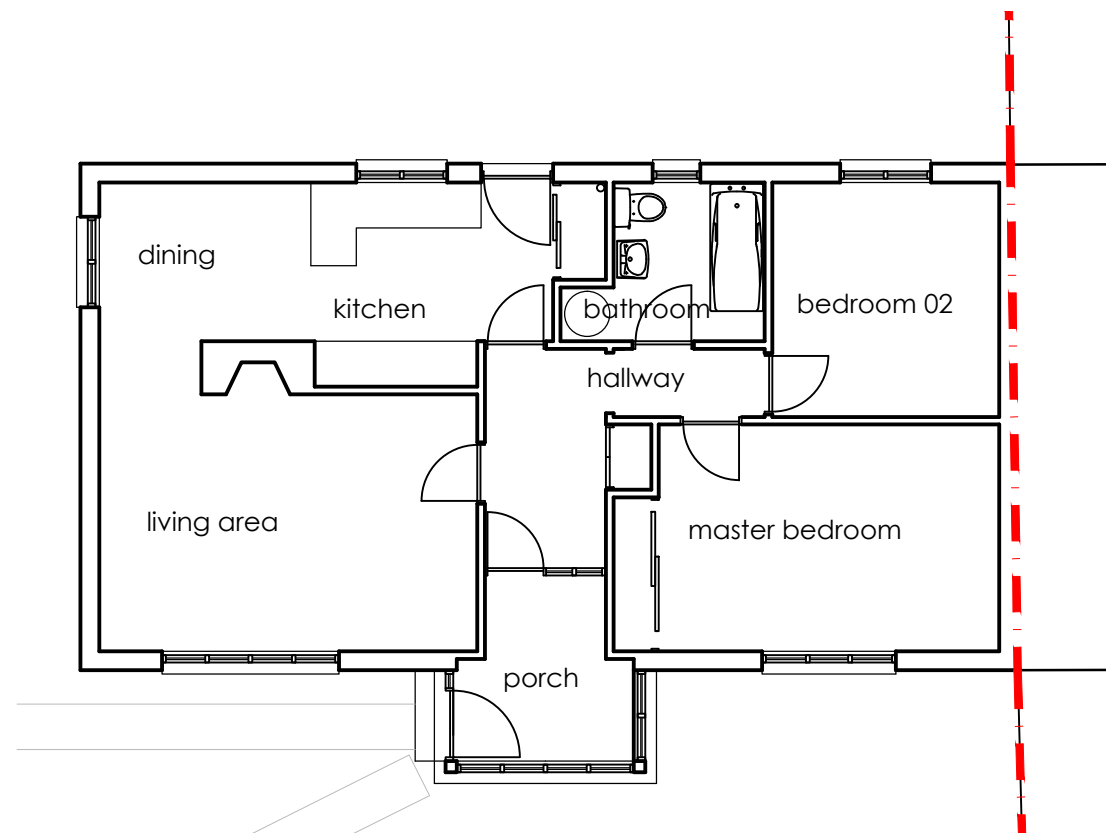

Ground Floor Plan Scale 1:100

Rev.	Purpose of issue.	By	Date
Description			
1 Queenshill Drive Aboyne AB34 5GD			
Extension to Existing House			
As Existing			
Date : Jan 2021	Drawing No.		
Scale : as shown @A2	2020-086/S01		
Drawn : SD			

Gerry Robb
architectural design services

Bridgend
Bridgeview Road
Aboyne
Aberdeenshire
AB34 5HB
(013398) 86359
info@gerryrobb.co.uk