




West Elevation Scale 1:100

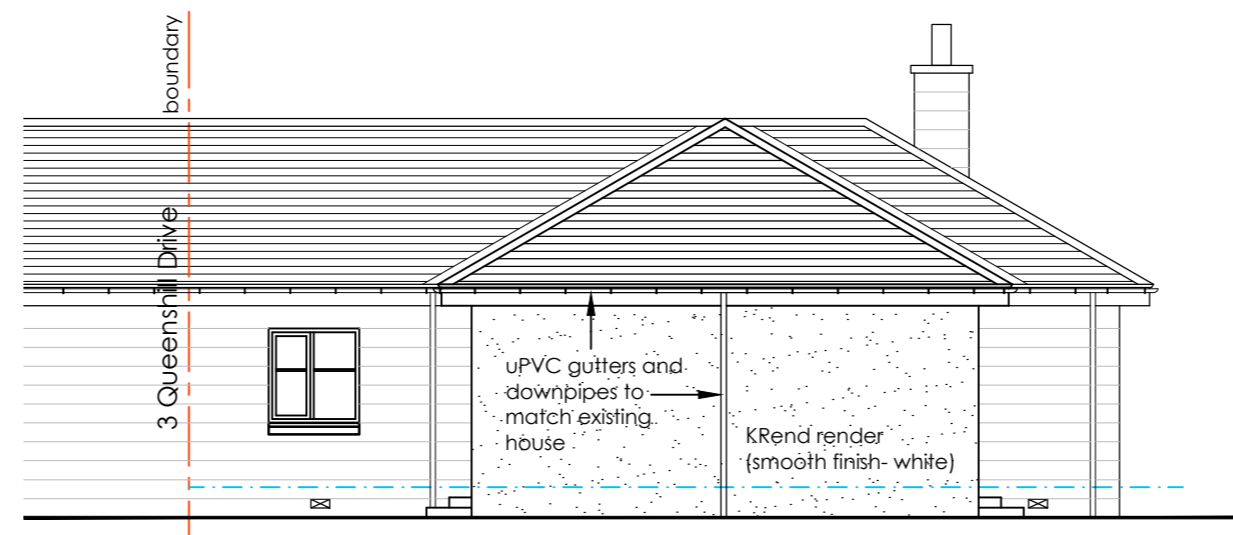


North Elevation

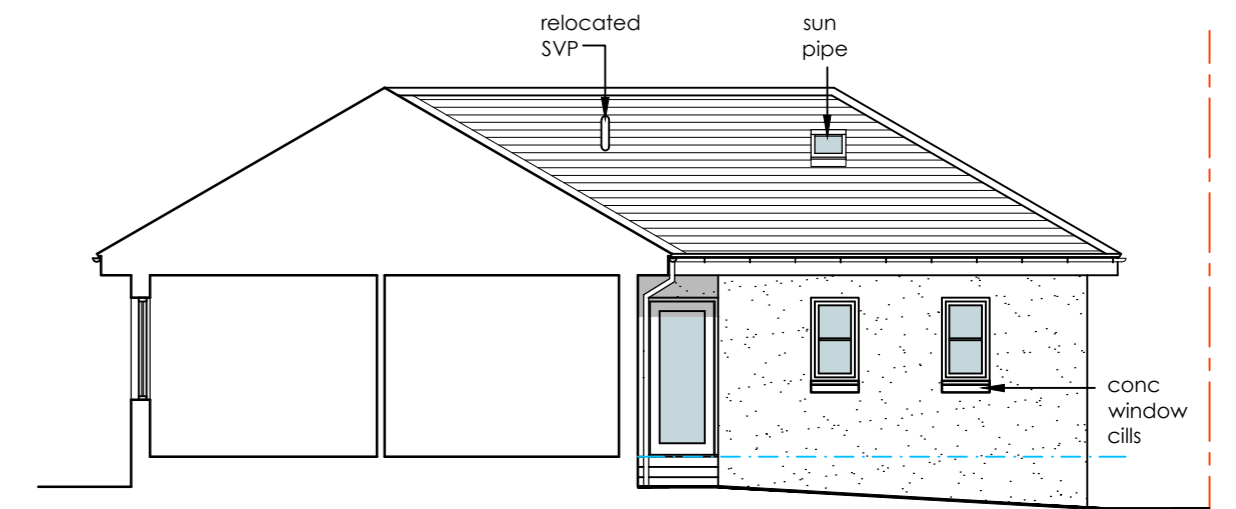


East Elevation

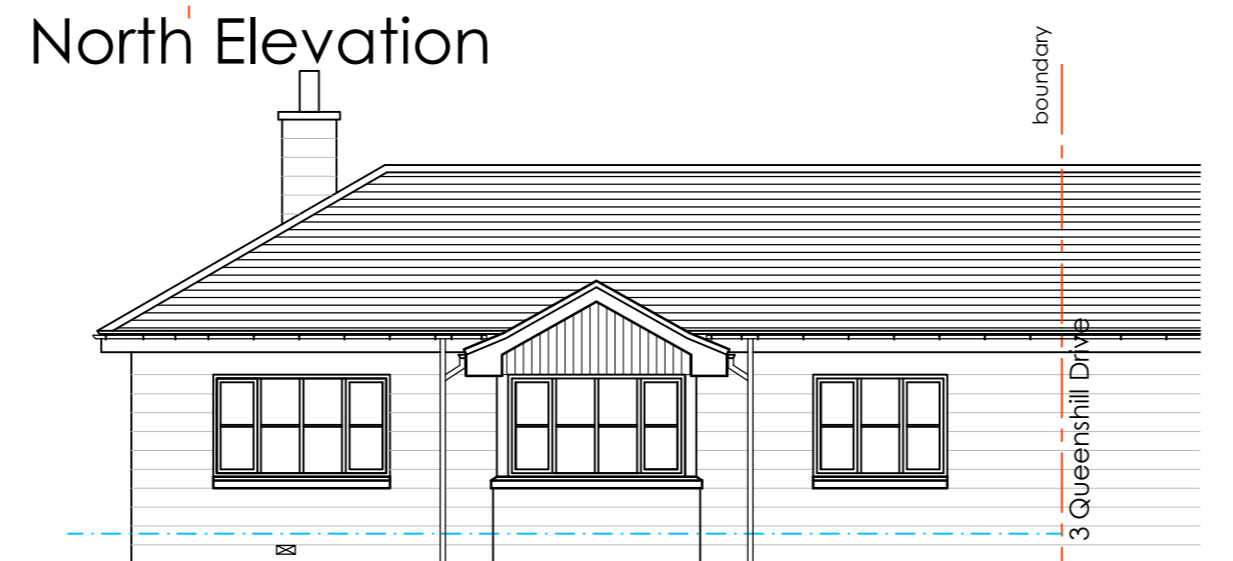

South Elevation

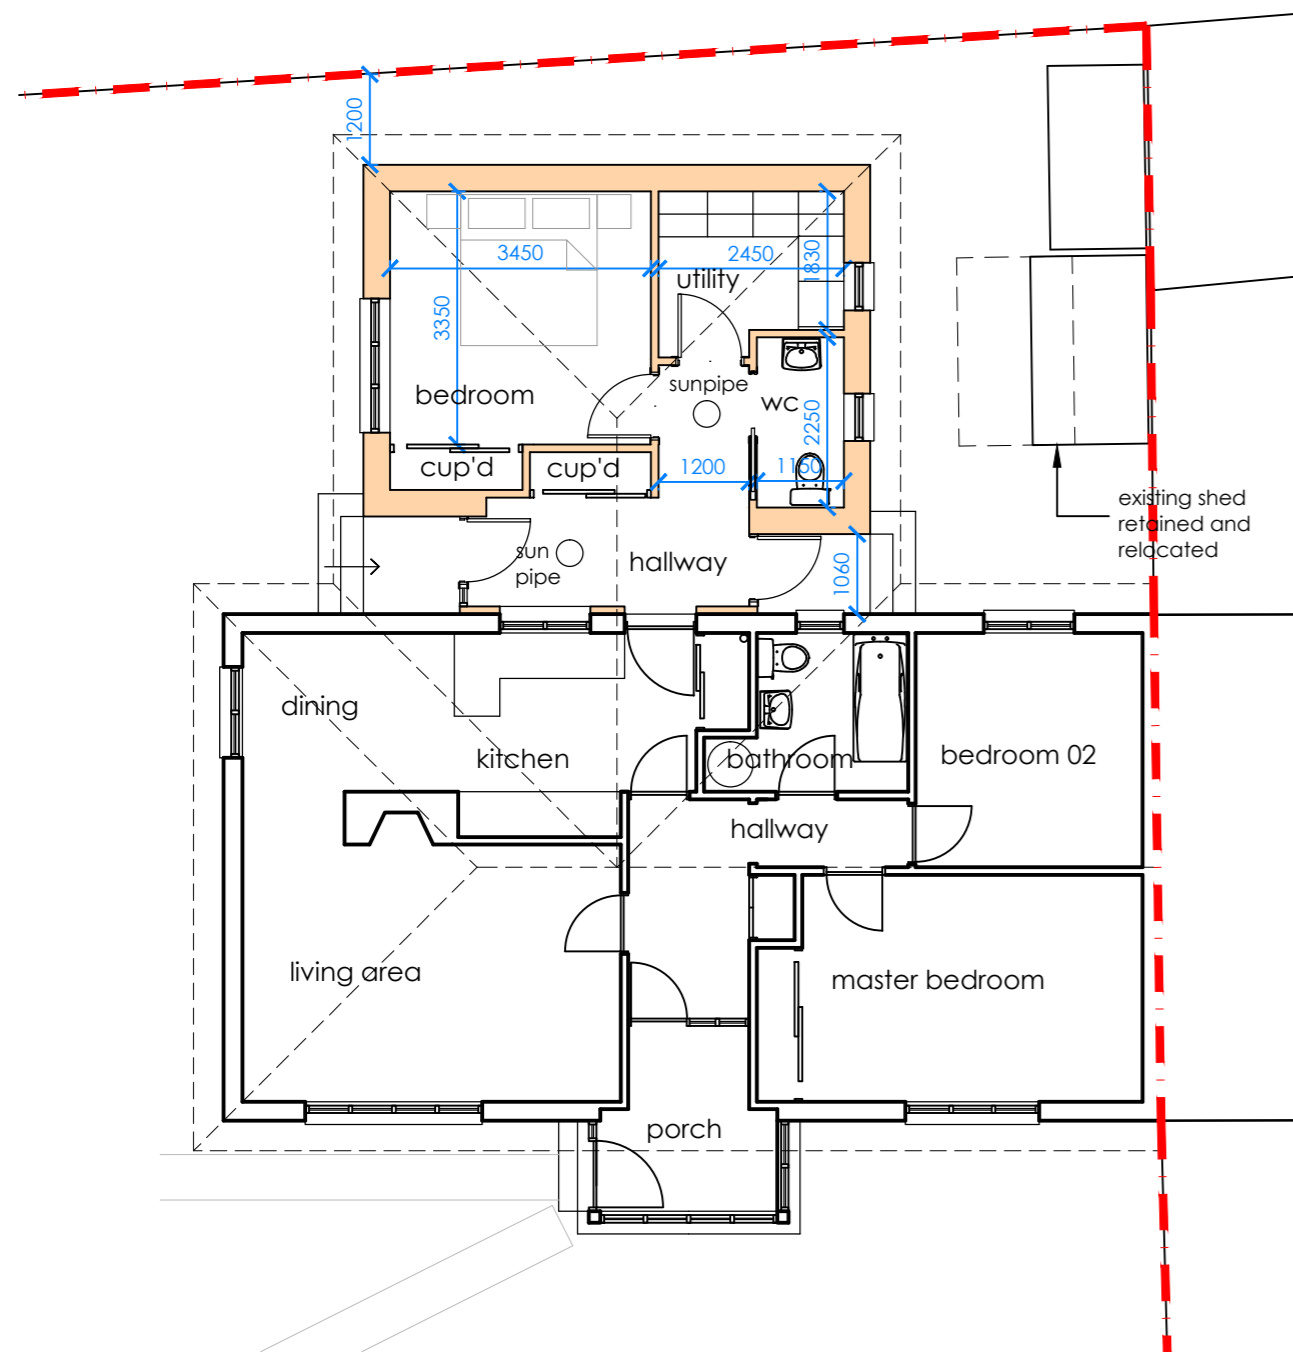

Ground Floor Plan Scale 1:100

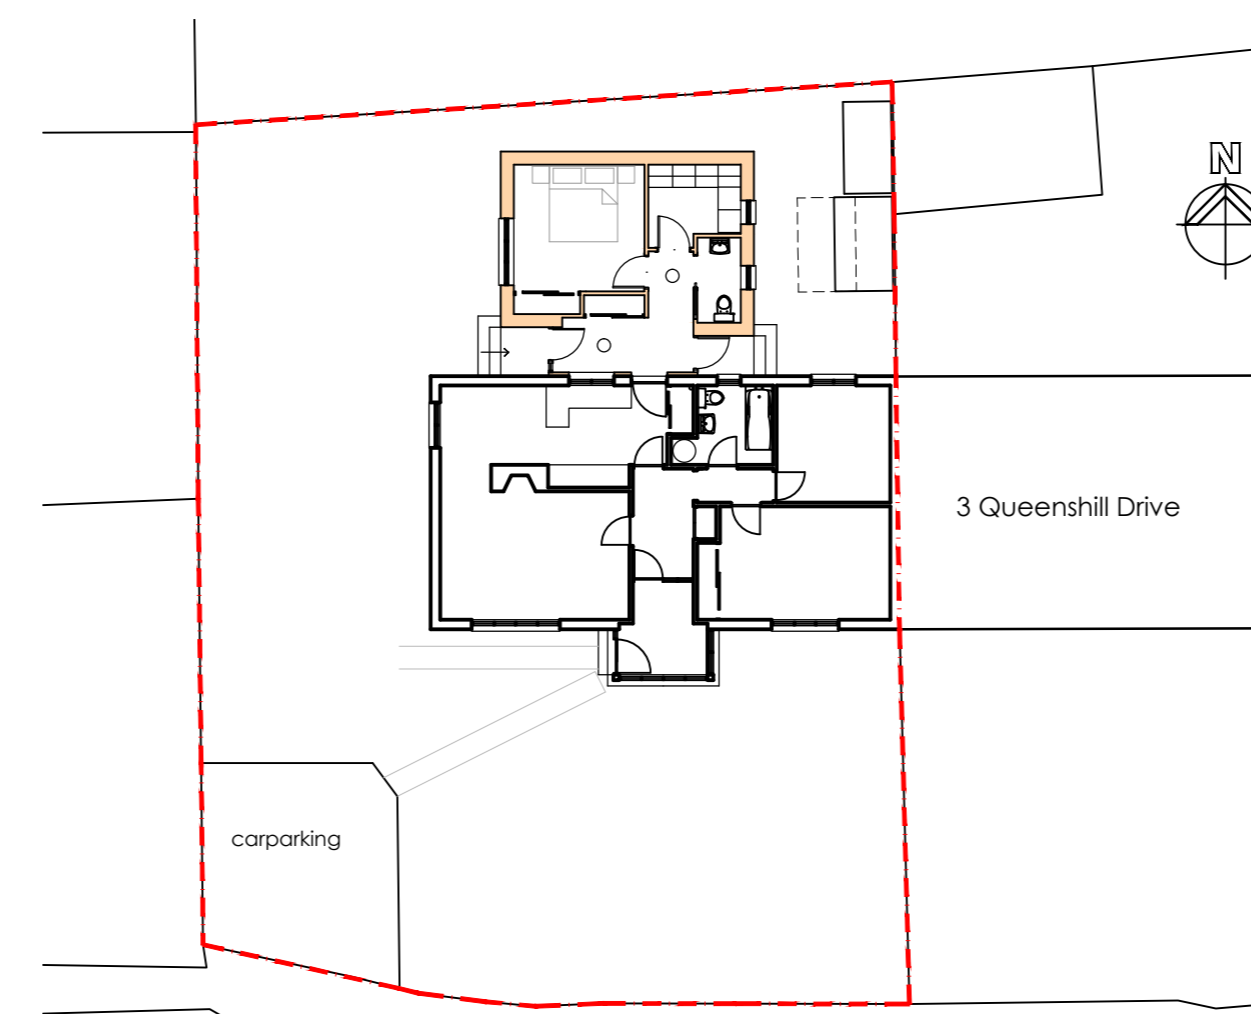

Site Plan Scale 1:200

Rev.	Purpose of issue.	By	Date
Description			
1 Queenshill Drive Aboyne AB34 5GD			
Extension to Existing House			
As Proposed			
Date : Jan 2021	Drawing No.		
Scale : as shown @A2	2020-086/P01		
Drawn : SD			

Gerry Robb
architectural design services

Bridgend
Bridgeview Road
Aboyne
Aberdeenshire
AB34 5HB
(013398) 86359
info@gerryrobb.co.uk