




PROPOSED RIGHT SIDE ELEVATION

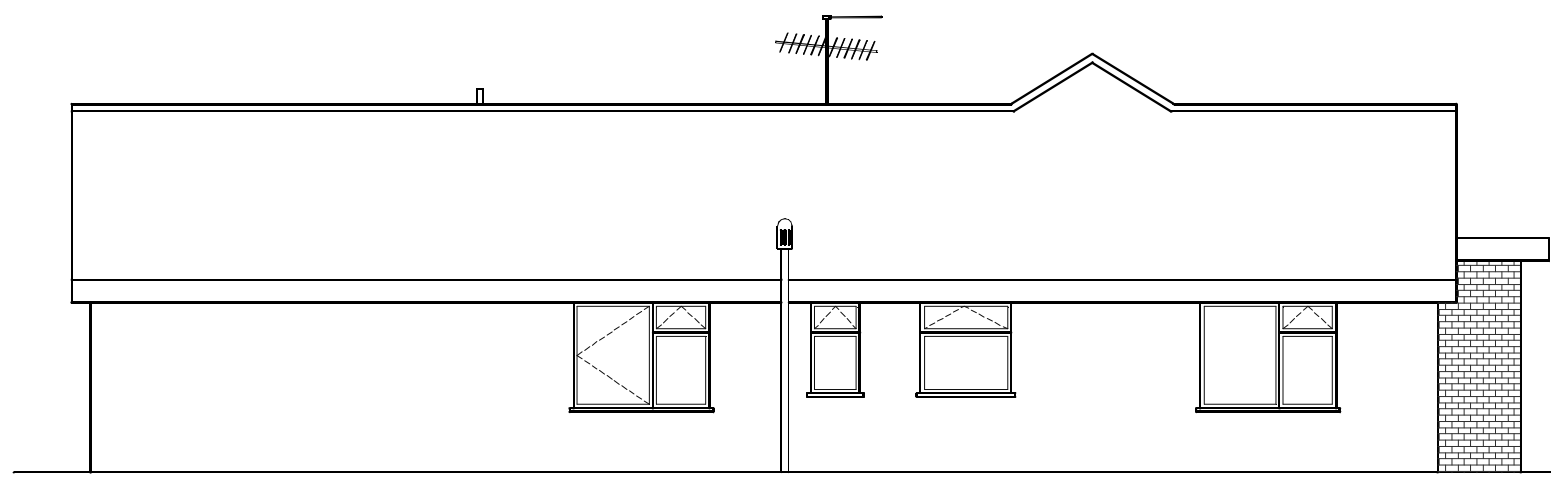



PROPOSED LEFT SIDE ELEVATION

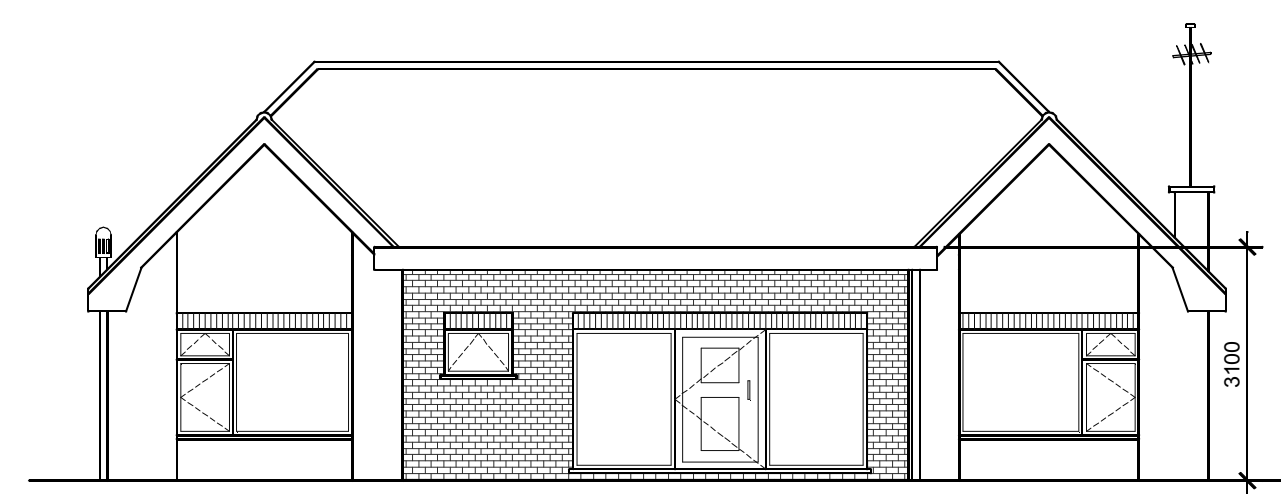

PROPOSED FRONT ELEVATION

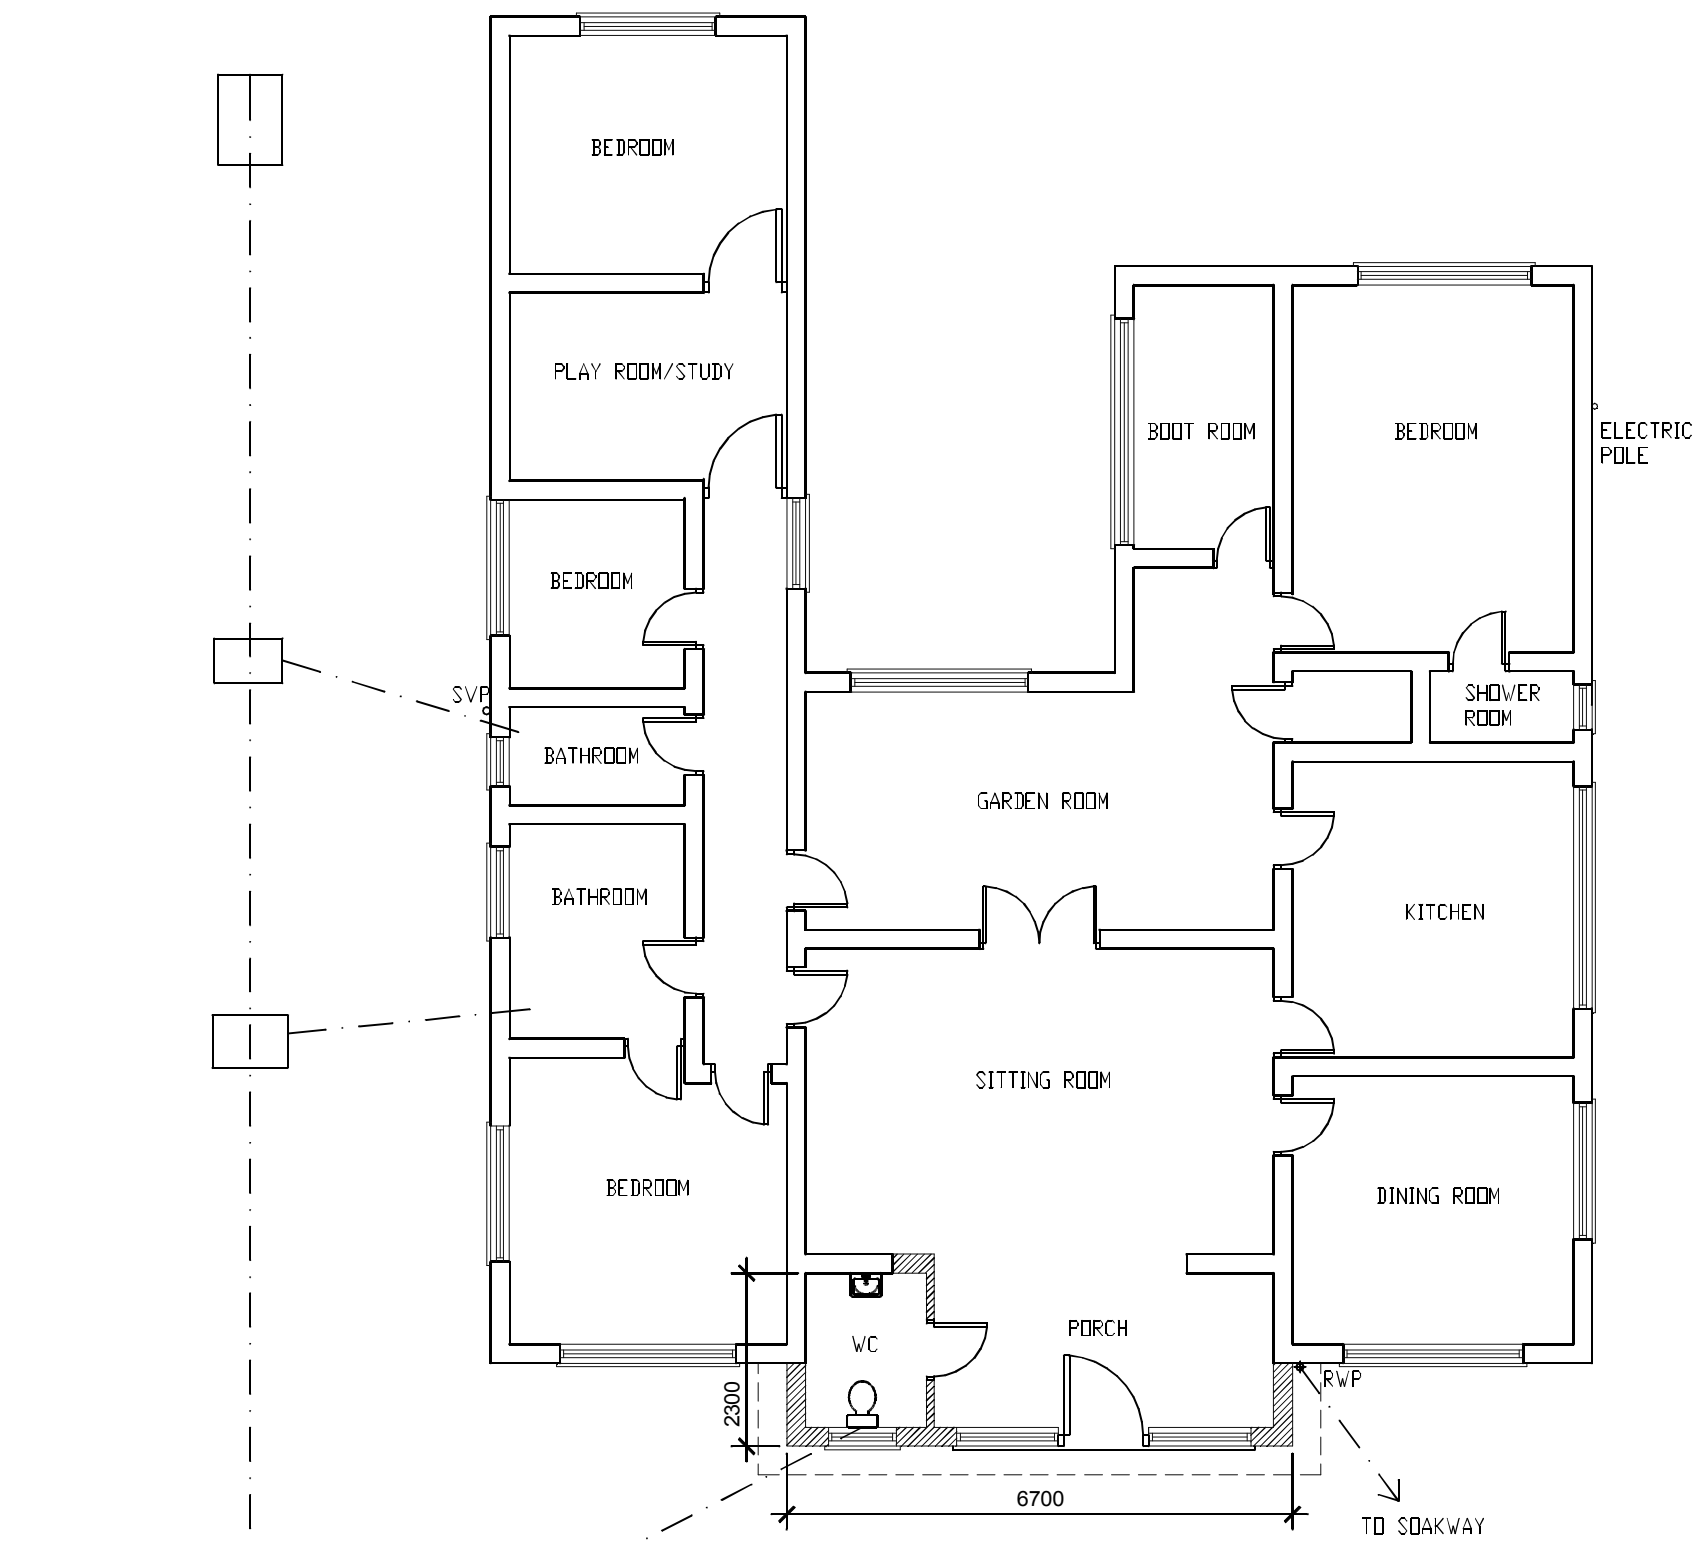

PROPOSED GROUND FLOOR PLAN

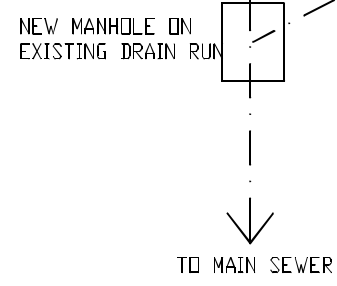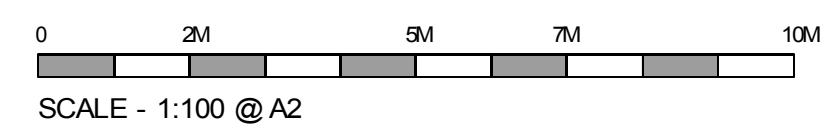

NEW 100 MM Ø DRAIN

REVISION

**Lake Associates**

CHARTERED SURVEYORS, DESIGN & PROPERTY CONSULTANTS

3 Great Molewood,  
Hertford, Herts, SG14 2PN  
Tel: 01992 535001  
Email: klake@lake-associates.com

Project: **FAIRHOLME 54  
COMMON LANE  
NORTH RUNCTON  
KINGS LYNN  
PE33 0RF**

Title: **PROPOSED GROUND  
FLOOR PLAN +  
ELEVATION**

Drawn by: NPS Date: 13.02.2021 Scale: 1:100

Dwg No: 1706/101 Revision: -

this drawing is copyright and is not to be reproduced without permission. All dimensions to be checked on site before work is commenced.