




Proposed Lower Ground Floor Plan  
1:50

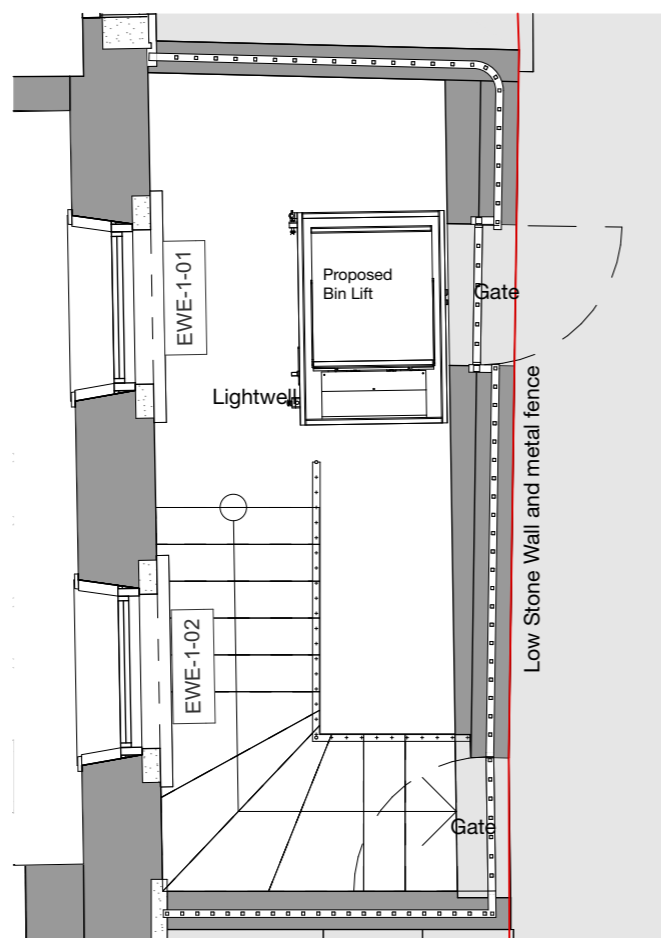


Proposed Ground Floor Plan  
1:50

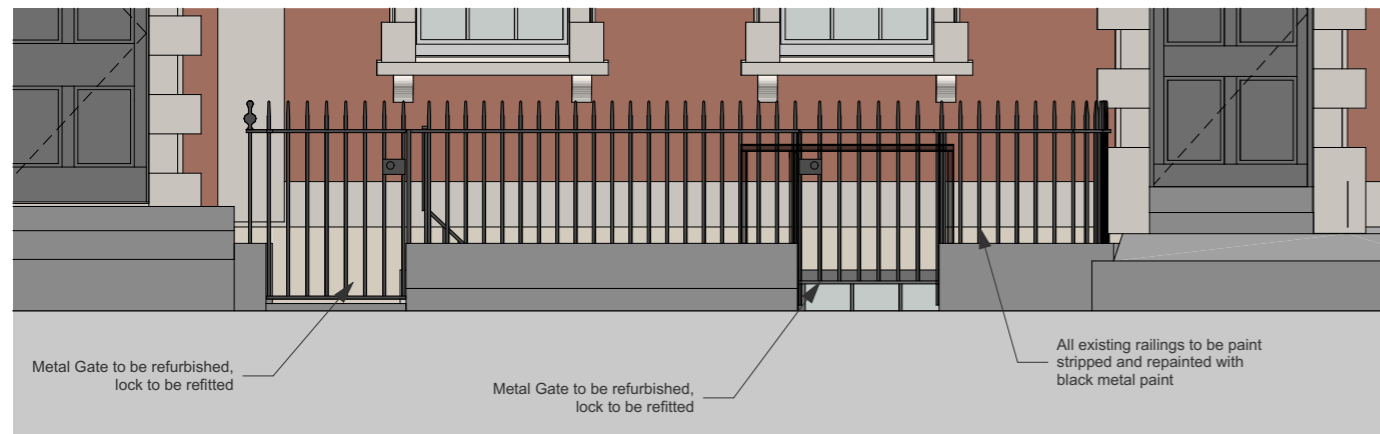

Proposed Front Elevation  
1:50

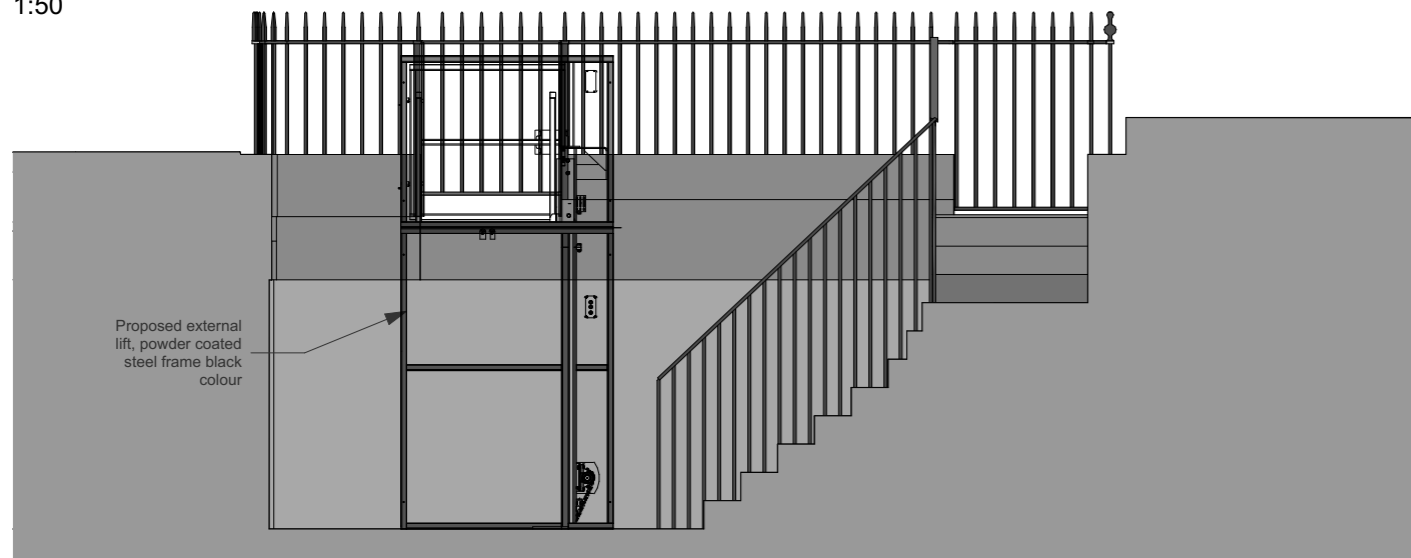

Proposed Lightwell Elevation  
1:50

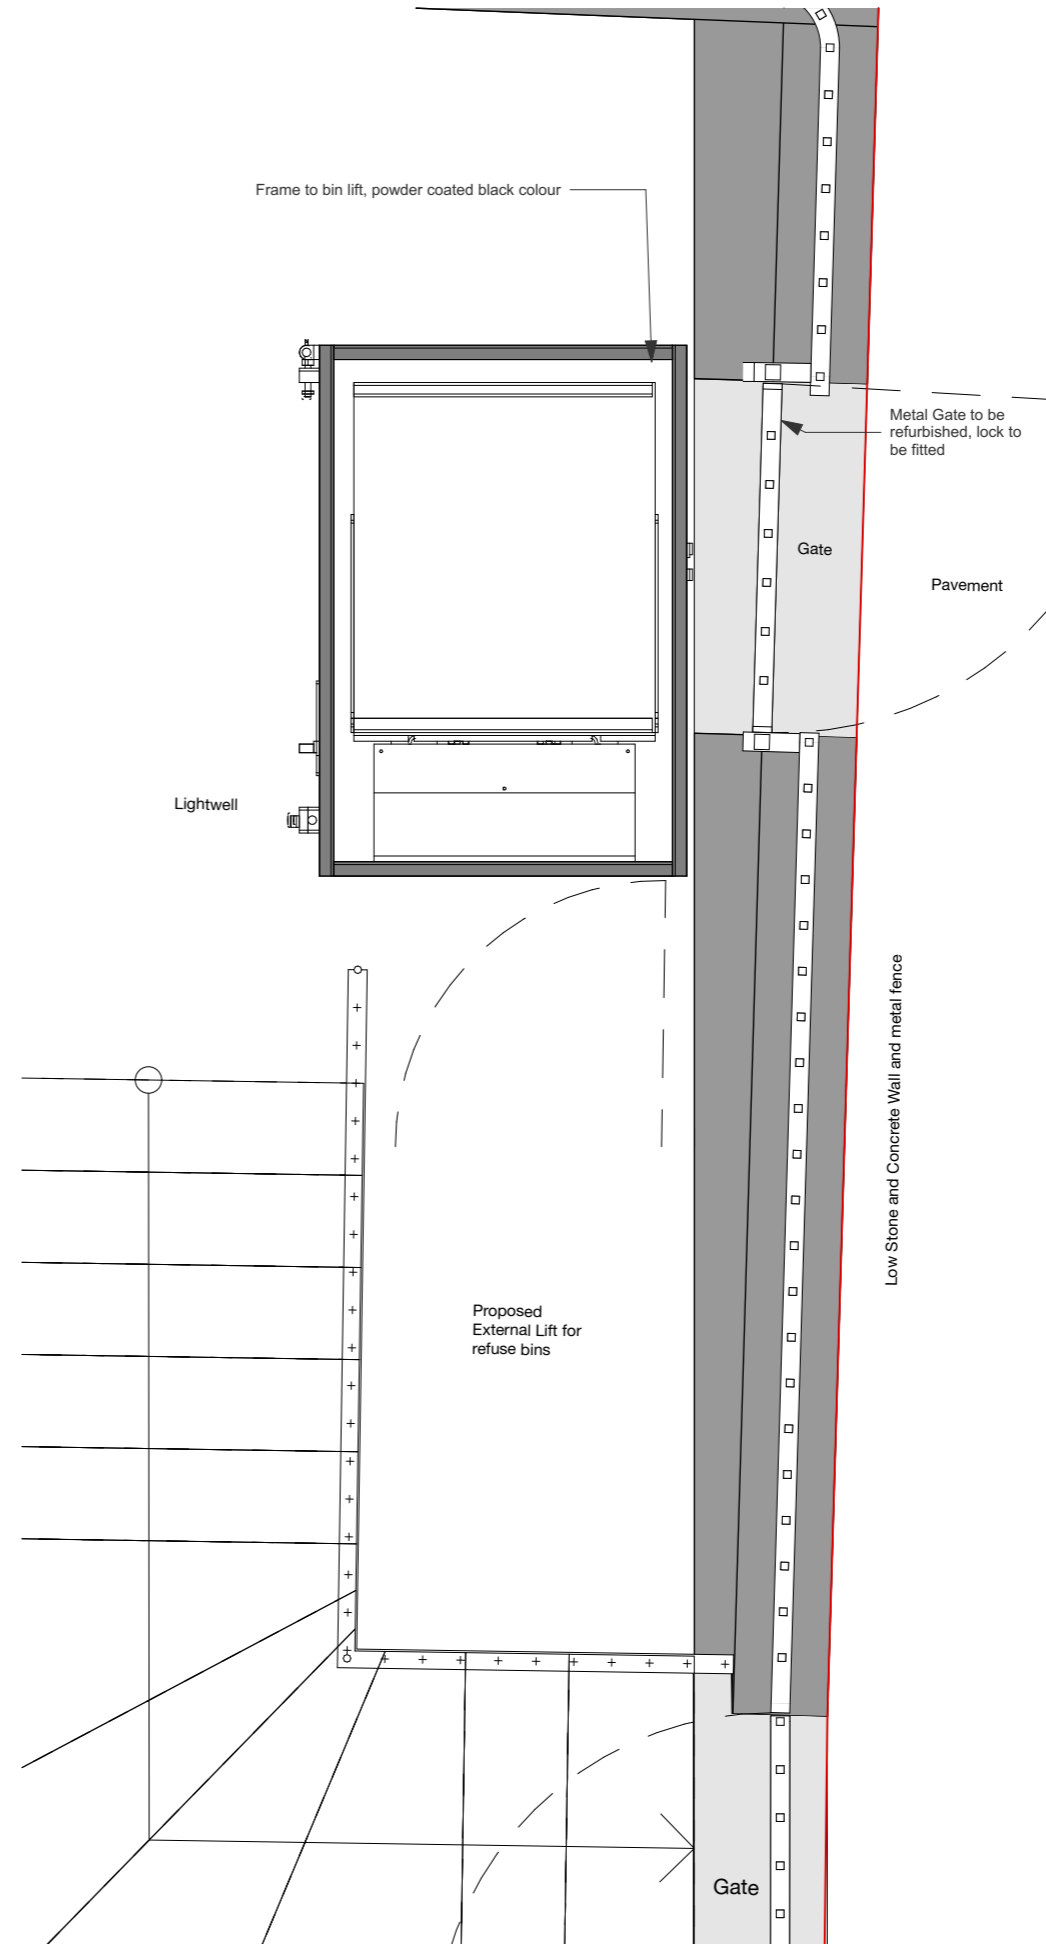

Proposed Ground Floor Plan  
1:20

©Copyright  
Prior to commencement of works on the site, the contractor should check all dimensions on the drawings and check against actual site dimensions, and report any discrepancies immediately to the Architect.

Written dimensions are to take precedence over scaled dimensions.

Rev	Date	By	Description
02	2021.03.10	FB	Refuse lift updated
01	2020.07.02	FB	First Issue

**noma** architects

14 Guinea Street  
Redcliffe, Bristol BS1 6SX  
T 0117 929 2041  
E mail@noma-uk.com  
www.noma-uk.com

Job  
**15-16 Brunswick Square, York Street, Bristol**

Client  
**Pirate Studios Ltd**

Drawing Title  
**External Bin Lift Details**

Drawing Number	Project	Number	Revision
<b>2139</b>			
		<b>3411</b>	<b>02</b>

Tender  
Purpose of Issue  
Scale  
**1:50, 1:20**

FB	PT	2020-07-02	A3
Drawn	Checked	Issue Date	Size

2139	Noma	00	00	00	A	00
NOMA Project No	Owner	Zone	Level	Type	Role	Status