

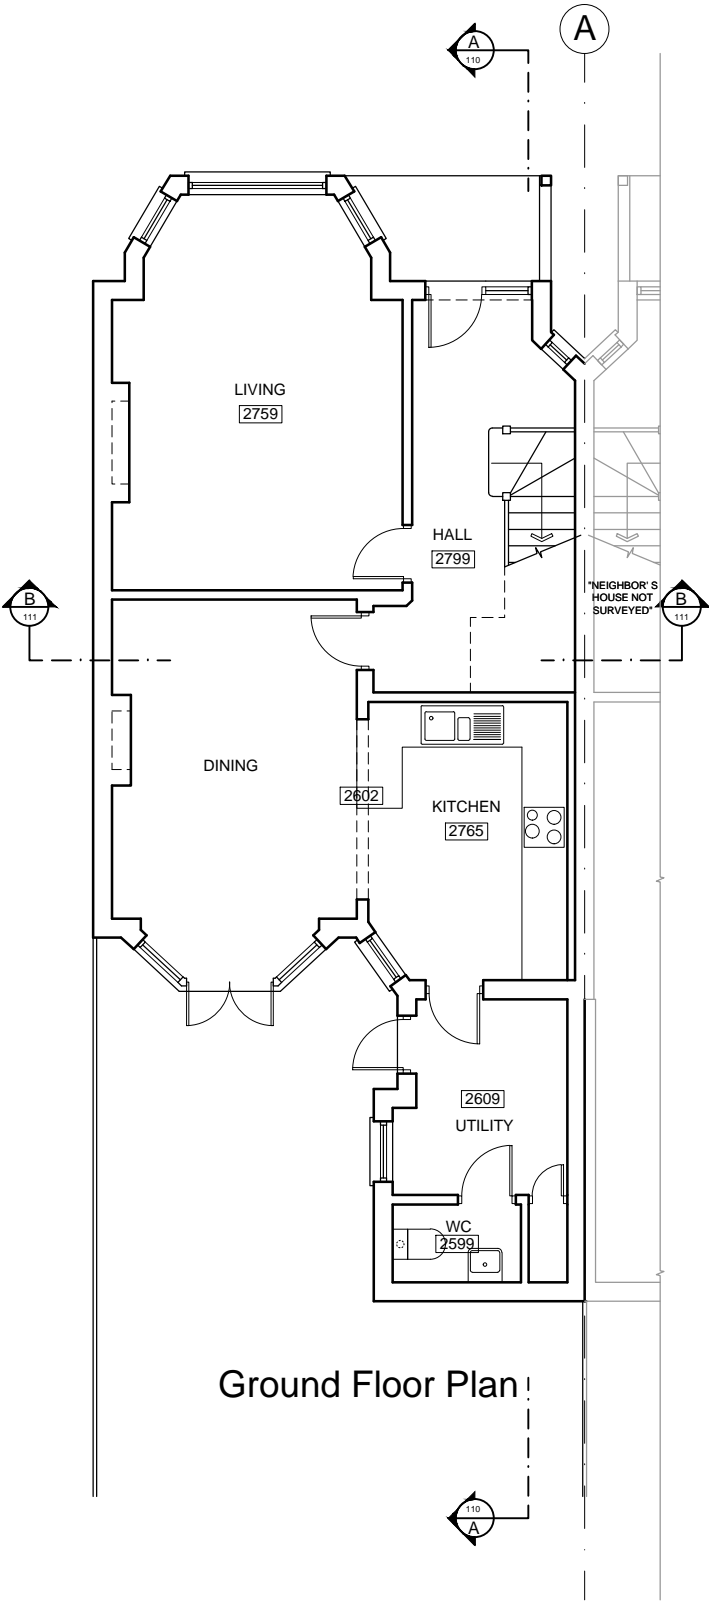


Copyright © NUSPACE
This drawing is the property of NUSPACE and is the subject of Intellectual Property Rights including copyright and design right and shall not be reproduced, copied, loaned or submitted to any other party without the written consent of NUSPACE.

Only figured dimensions to be taken. Any discrepancies to be reported to NUSPACE prior to setting out or ordering of any materials. These drawings should be looked at in conjunction with the signed order form. All materials to be used in the construction of the project are as specified or similar.

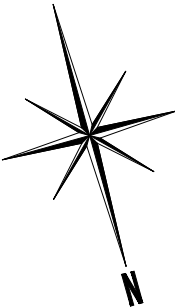

Ground Floor Plan

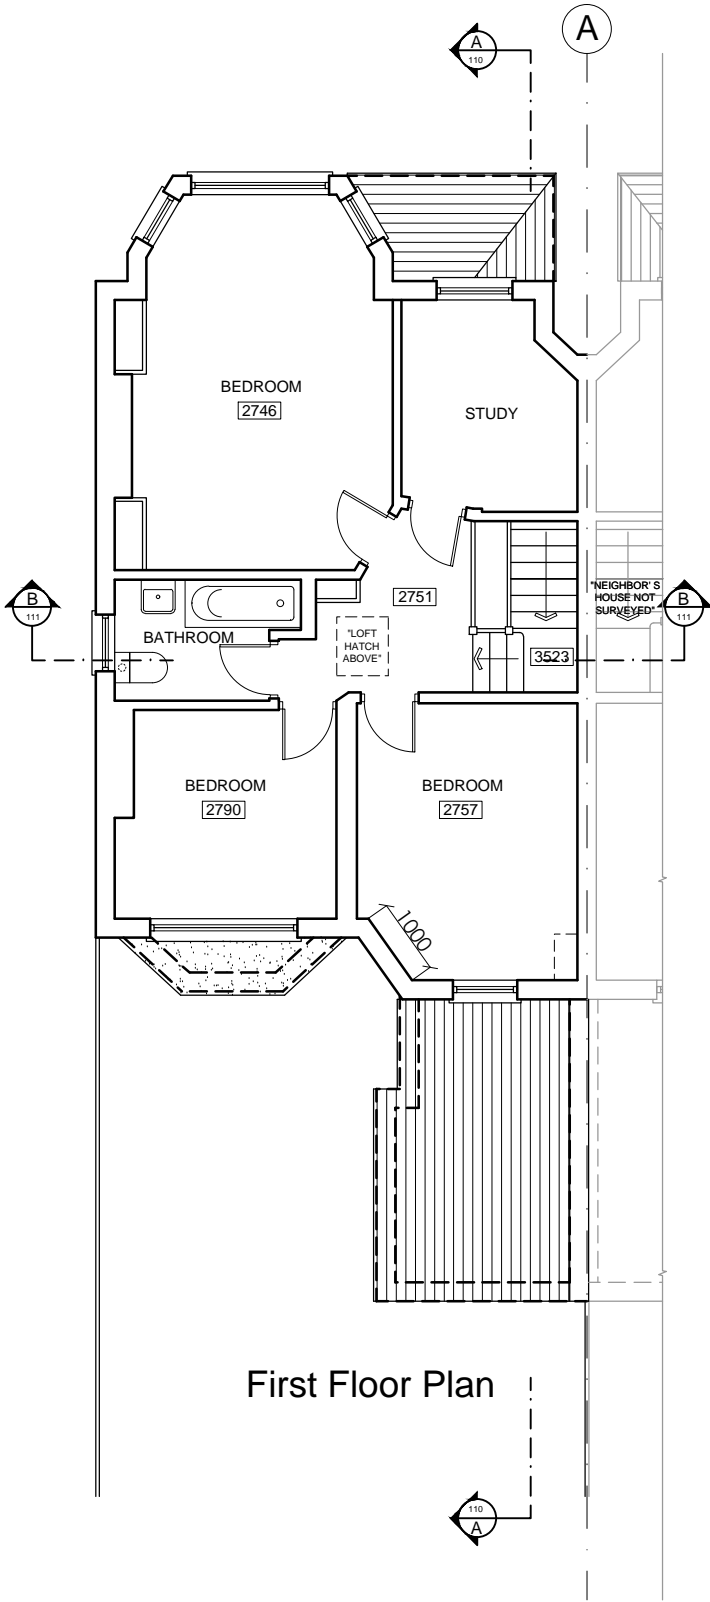

First Floor Plan



Client	JASON SCHEINER	
Project	56 NETHER STREET LONDON N12 7NG	
Job Title	LOFT CONVERSION	
Drawing Title	EXISTING PLANS	
Drawn	SDS	Checked TOL
Date	JANUARY 2021	Scale 1:100 @ A3
Drawing No.	102 (P)	Amendment -

YOUR LOCAL LOFT SPECIALIST
0870 609 1014
www.uk-loft-nuspace.co.uk