

GENERAL NOTES

ALL DIMENSIONS TO BE CHECKED ON SITE PRIOR TO COMMENCEMENT OF WORKS - PLEASE REPORT ERRORS OR OMISSIONS TO THE ARCHITECT.


THIS DRAWING HAS BEEN PRODUCED FOR THE PURPOSES OF PLANNING AND BUILDING REGULATIONS APPROVALS ONLY AND IS NOT INTENDED TO BE A FULL WORKING DRAWING.

THIS DRAWING IS TO BE READ IN CONJUNCTION WITH ANY WRITTEN SPECIFICATIONS, SCHEDULES OF WORK AND STRUCTURAL ENGINEERS DETAILS AS APPROPRIATE.


THIS DRAWING IS THE COPYRIGHT OF PUMP HOUSE DESIGNS AND ANY FURTHER REPRODUCTION OF THE PLAN IS NOT PERMITTED WITHOUT OBTAINING PRIOR CONSENT.

© CROWN COPYRIGHT - LICENCE NO. 100032237


EXISTING LAYOUT

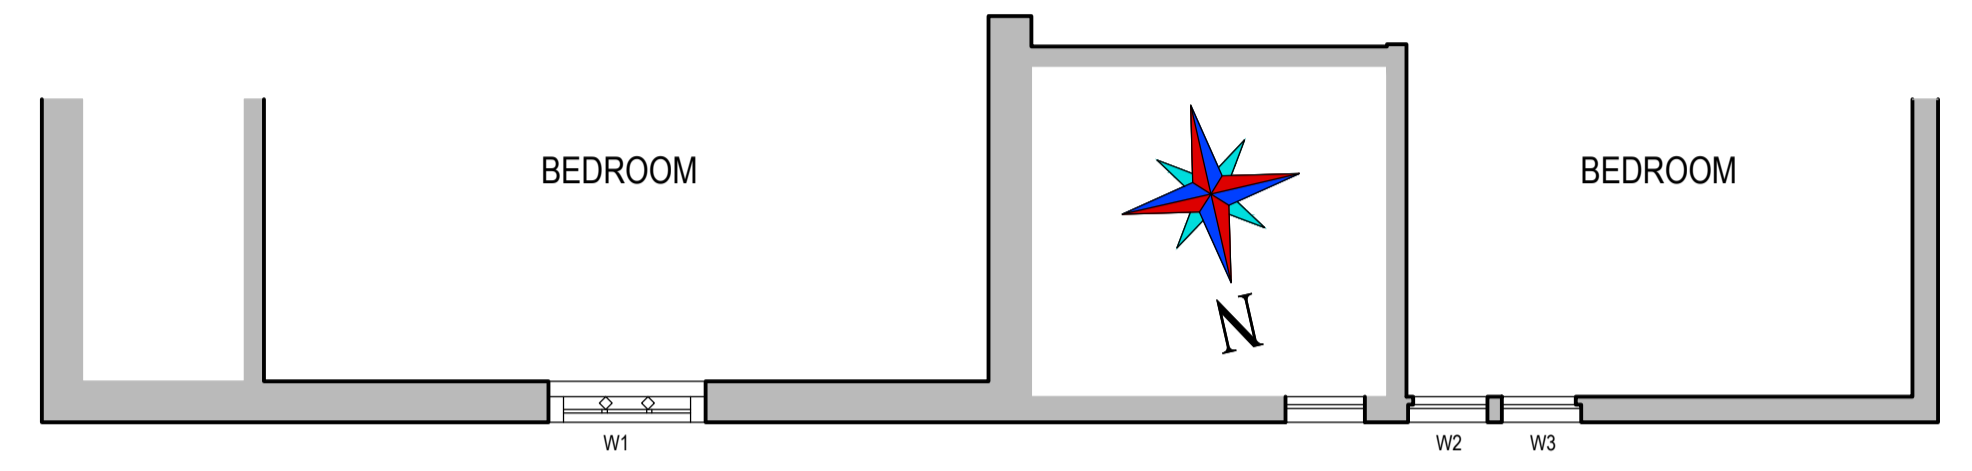


PART FIRST FLOOR PLAN

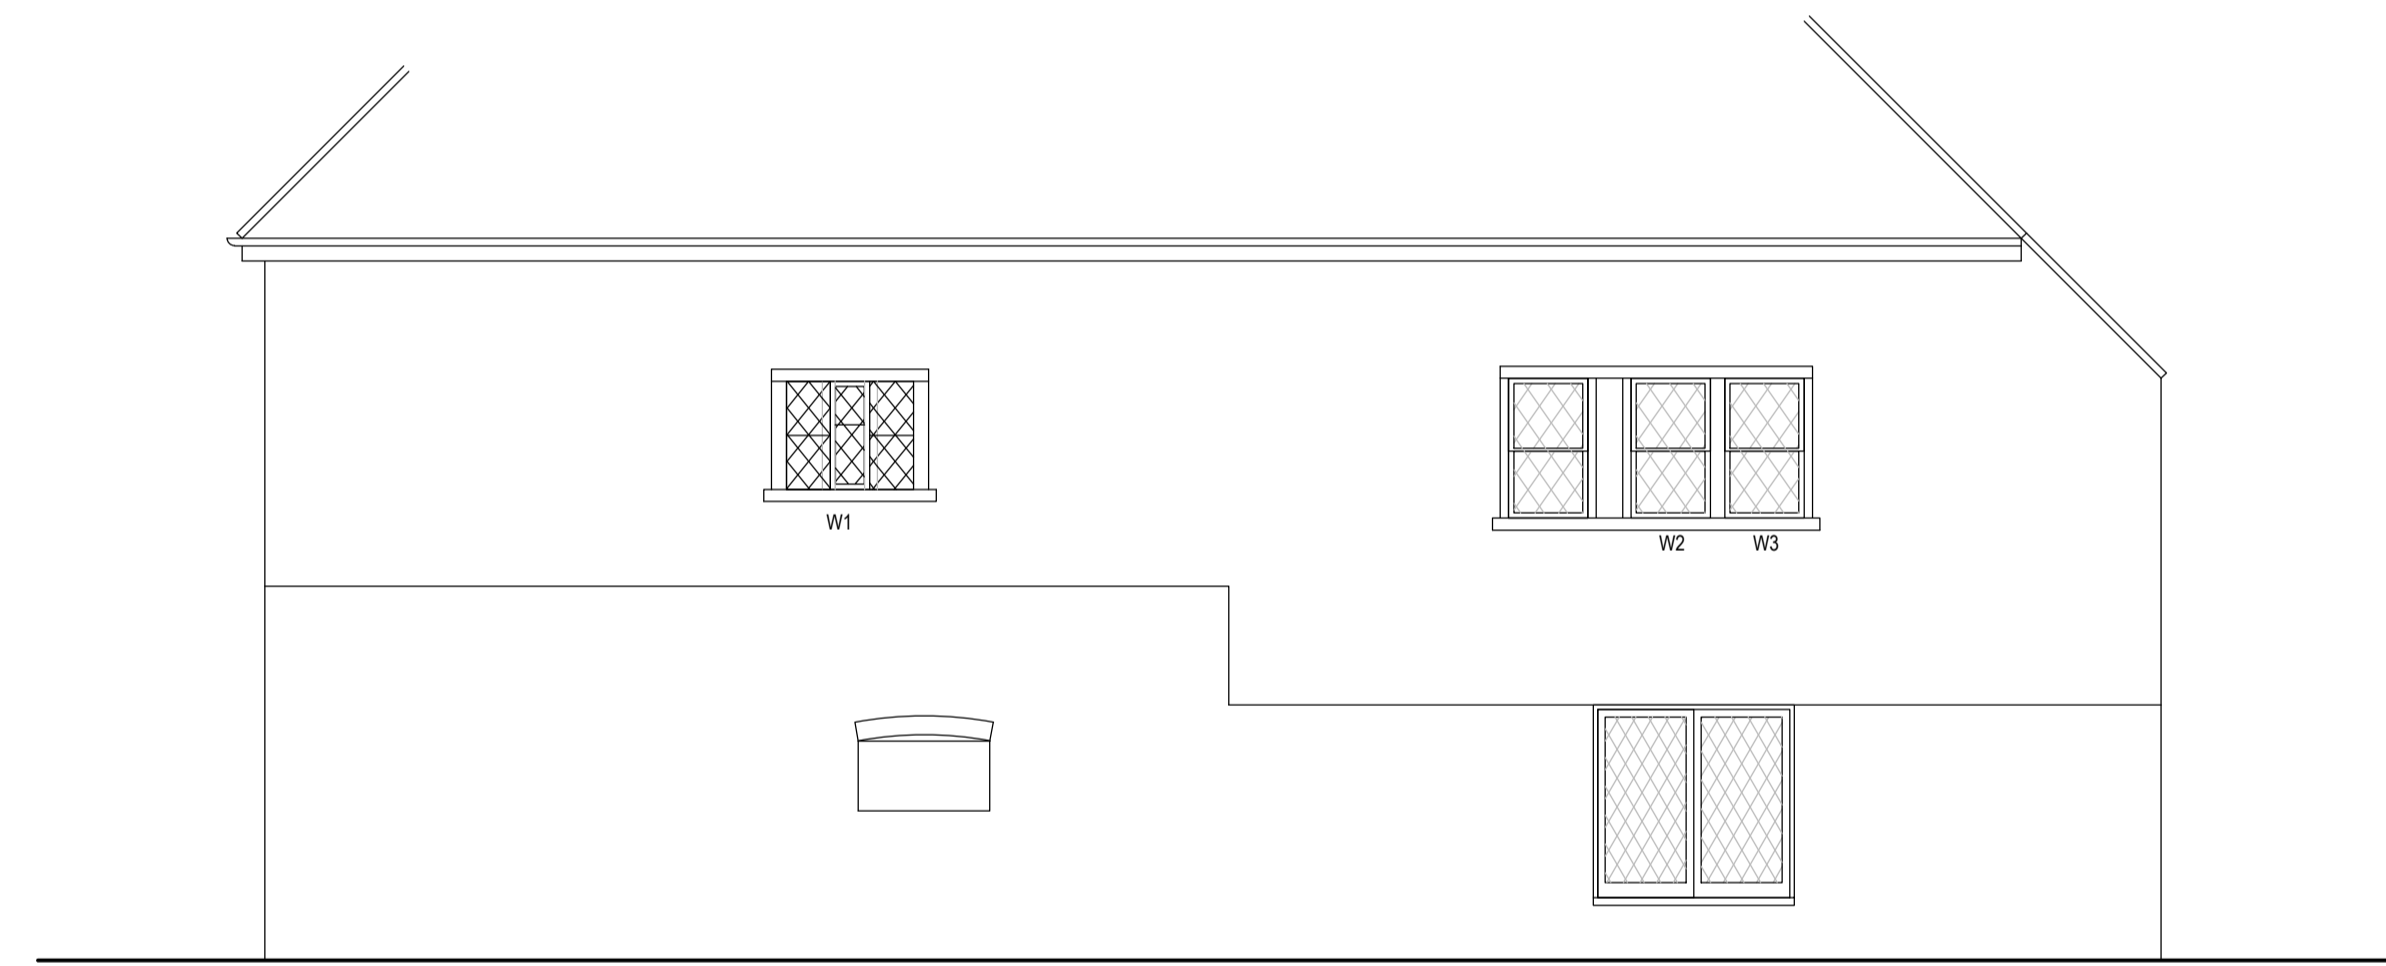


**FRONT ELEVATION
(NORTH - FACING POND)**

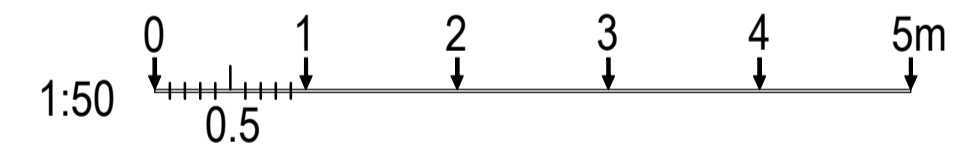


PROPOSED LAYOUT

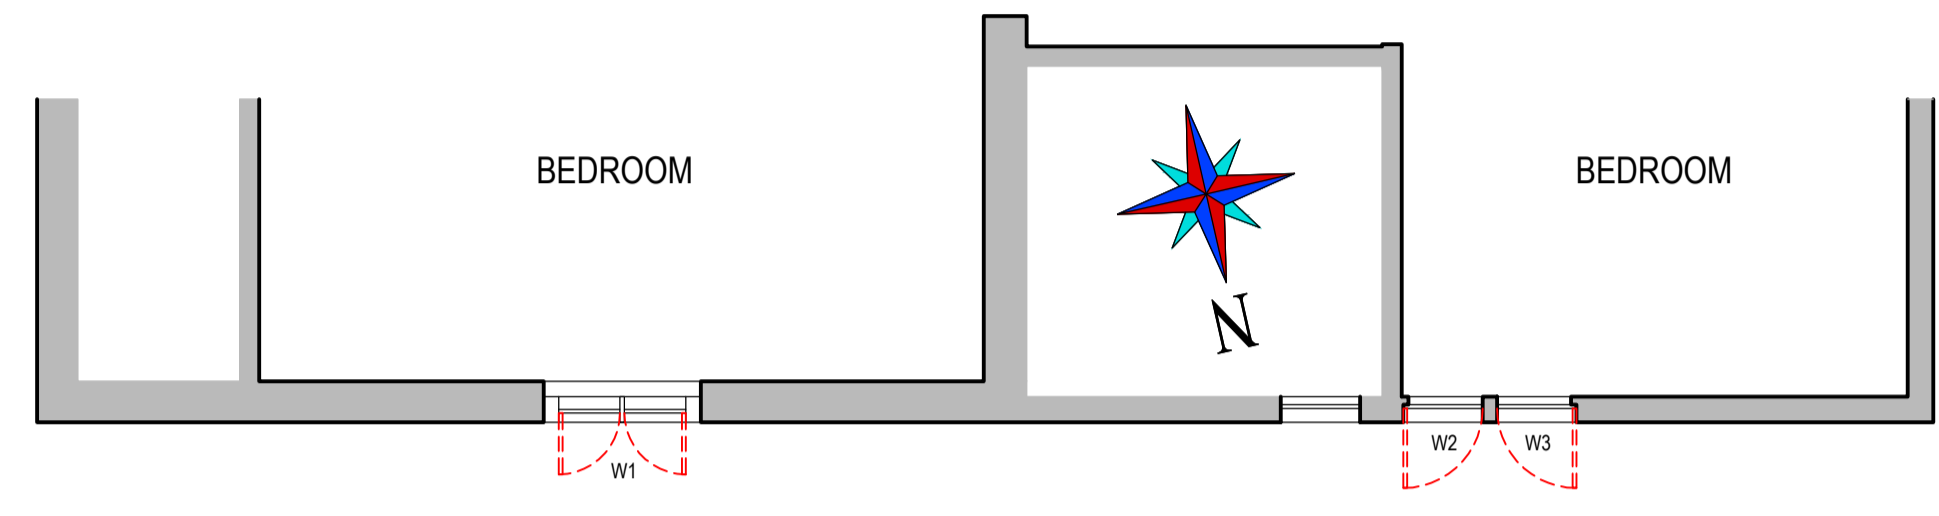

PART FIRST FLOOR PLAN

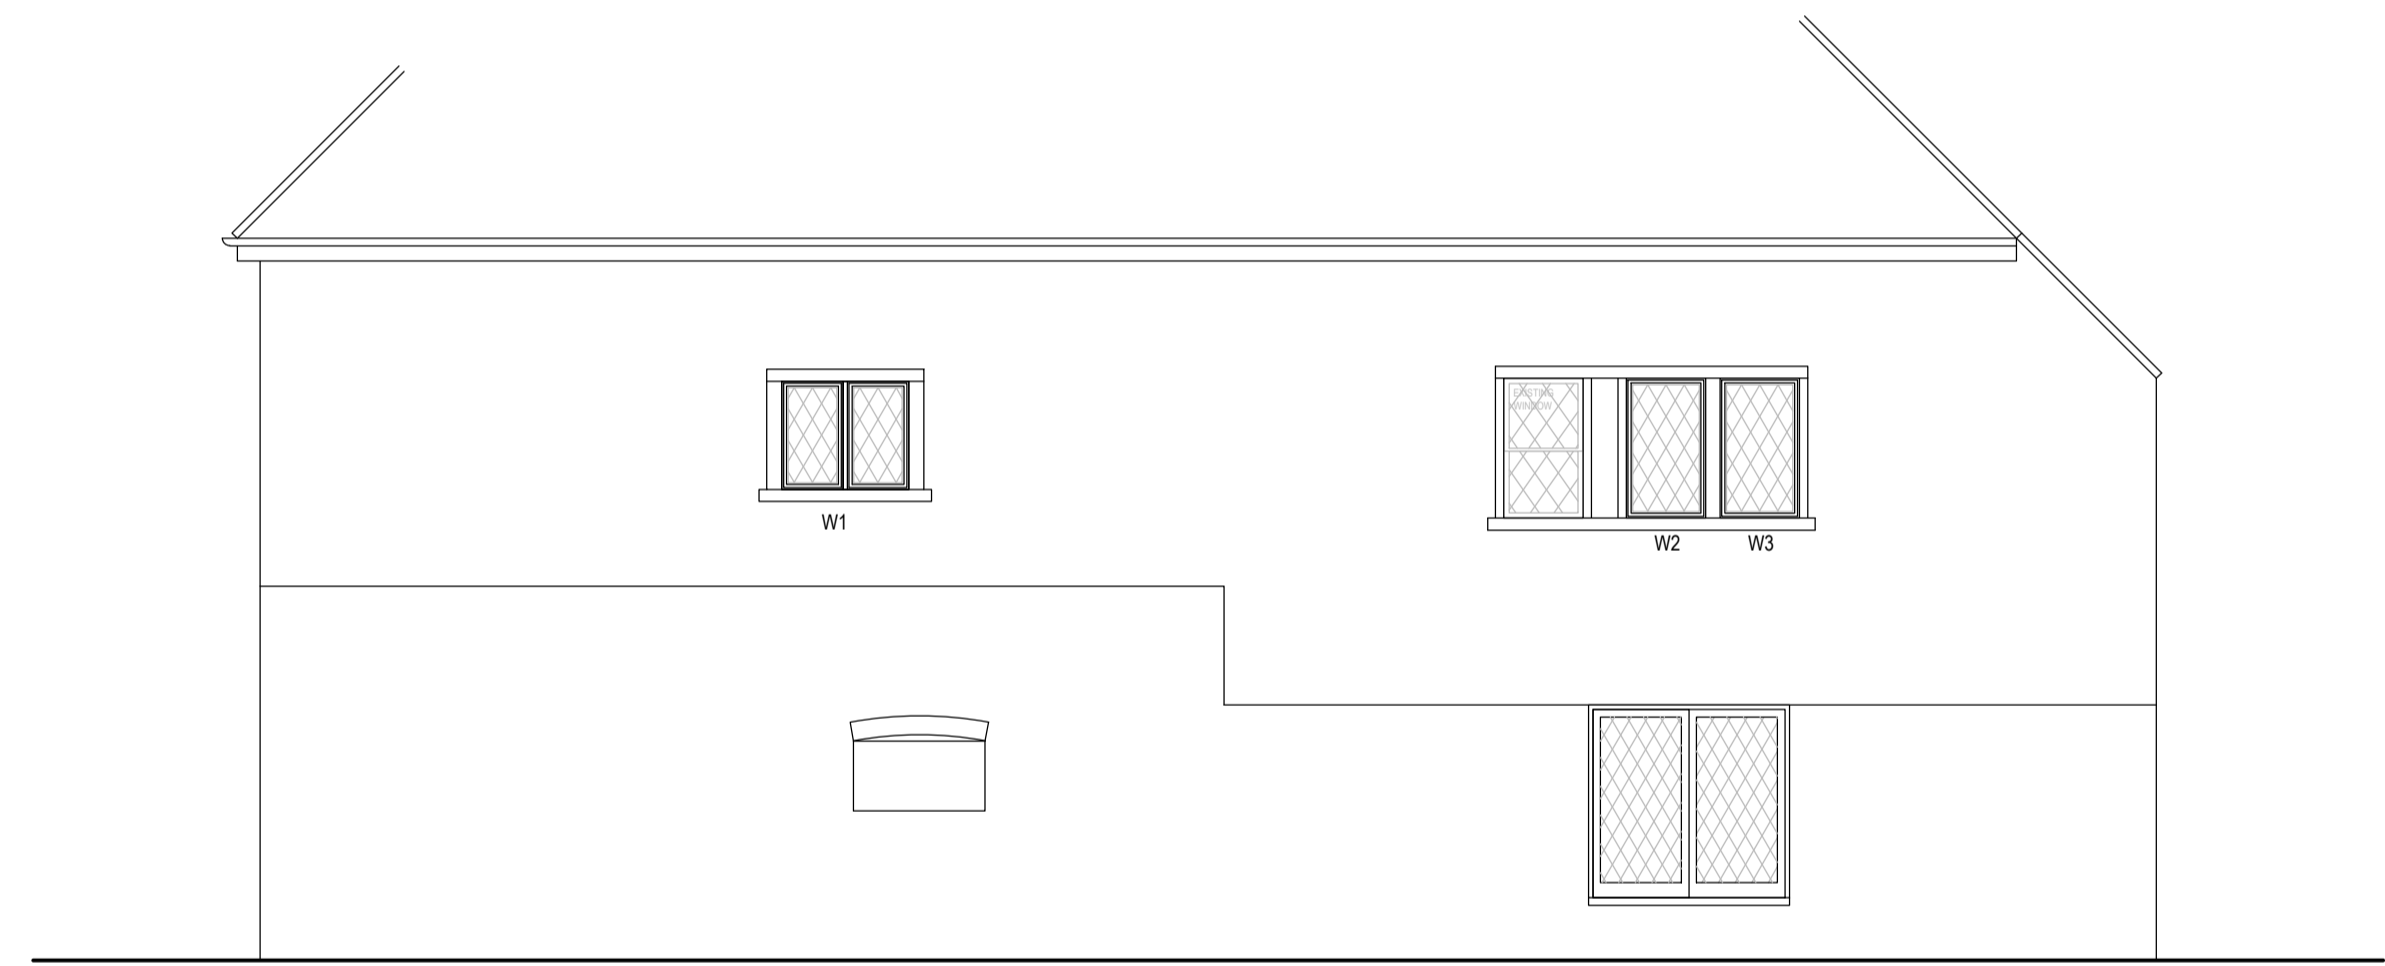

**FRONT ELEVATION
(NORTH - FACING POND)**

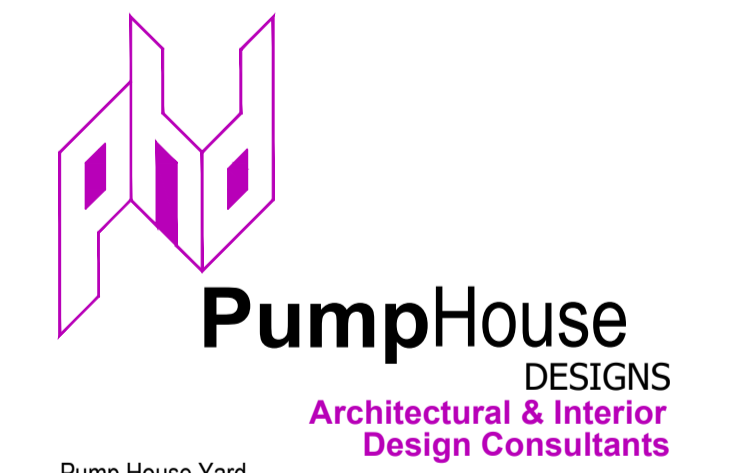

Pump House Yard
The Green
Sedlescombe
East Sussex
TN33 0QA
info@pumphousedesigns.co.uk
www.pumphousedesigns.co.uk

T: 01424 871120

F		
E		
D		
C		
B		
A	CLIENT AMENDMENTS	SMG FEB 21

**BOXHURST OAST
SANDHURST
CRANBROOK**
for Mr J Woodnutt

PROPOSED LAYOUT - REPLACEMENT WINDOWS

DRAWN BY - SMG
DATE - OCTOBER 2020
SCALE - 1:50 @ A1

DRAWING No. 6694 / 20 / 1 / A