



North East Elevation
1: 100




South East Elevation
1: 100

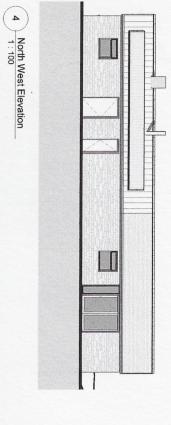

6 South West Elevation

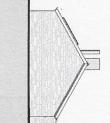

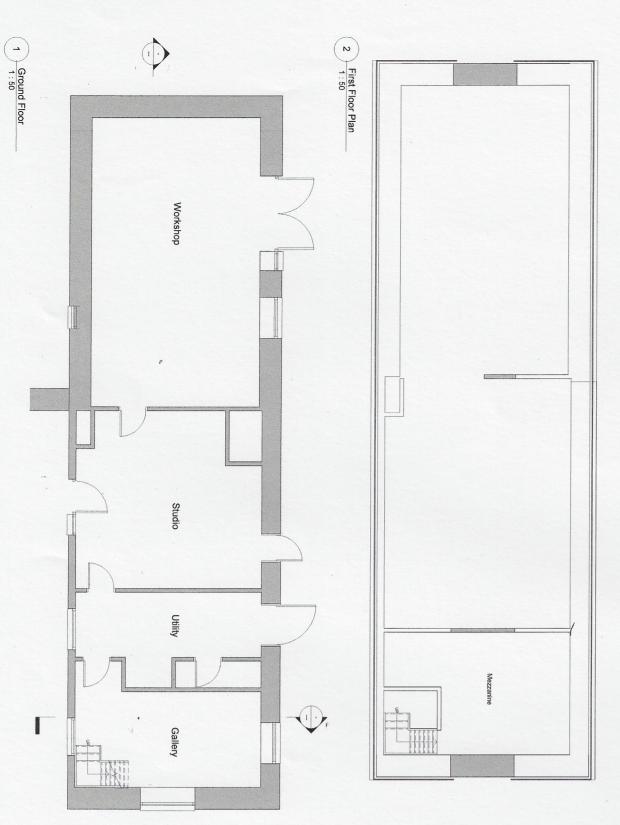

regulations vary varieties of foundations shown are drawing.

8. Depth, size and design of foundations shown are preliminary only, actual foundation, depth, size and design may differ depending on site conditions.

9. On completion of the works, if a National Home Energy Rating Certificate is required by the client, contact the Local Authority Building Control contact he Local Authority Building Control. works.

I drawing is for town planning and building stores only and is not a complete working



Cornwall Planning Group Head Office: Chi Gallos Hayle Marine Renewables Business Park, North Quay, Hayle, Cornwall, TR27 4DD Phone: +44 (0)1736 448 500 Email: office@comwallplanninggroup.co.uk Web: www.comwallplanninggroup.co.uk

Client: Mr & Mrs Morrell

Project: Conversion of Garage to form Annexe at Penmenor Farmhouse, St Buryan, TR19 68P

Title: Planning - Existing Plans & Elevations

Stage. Planning Scale As indicated Date. 01/01/2019

Drawn cuM Checked cM

Project No.1179 Drawing No.002 Rev.