



EXISTING FLOOR PLAN & FRONT ELEVATION | 1:50


GROUND FLOOR PLAN

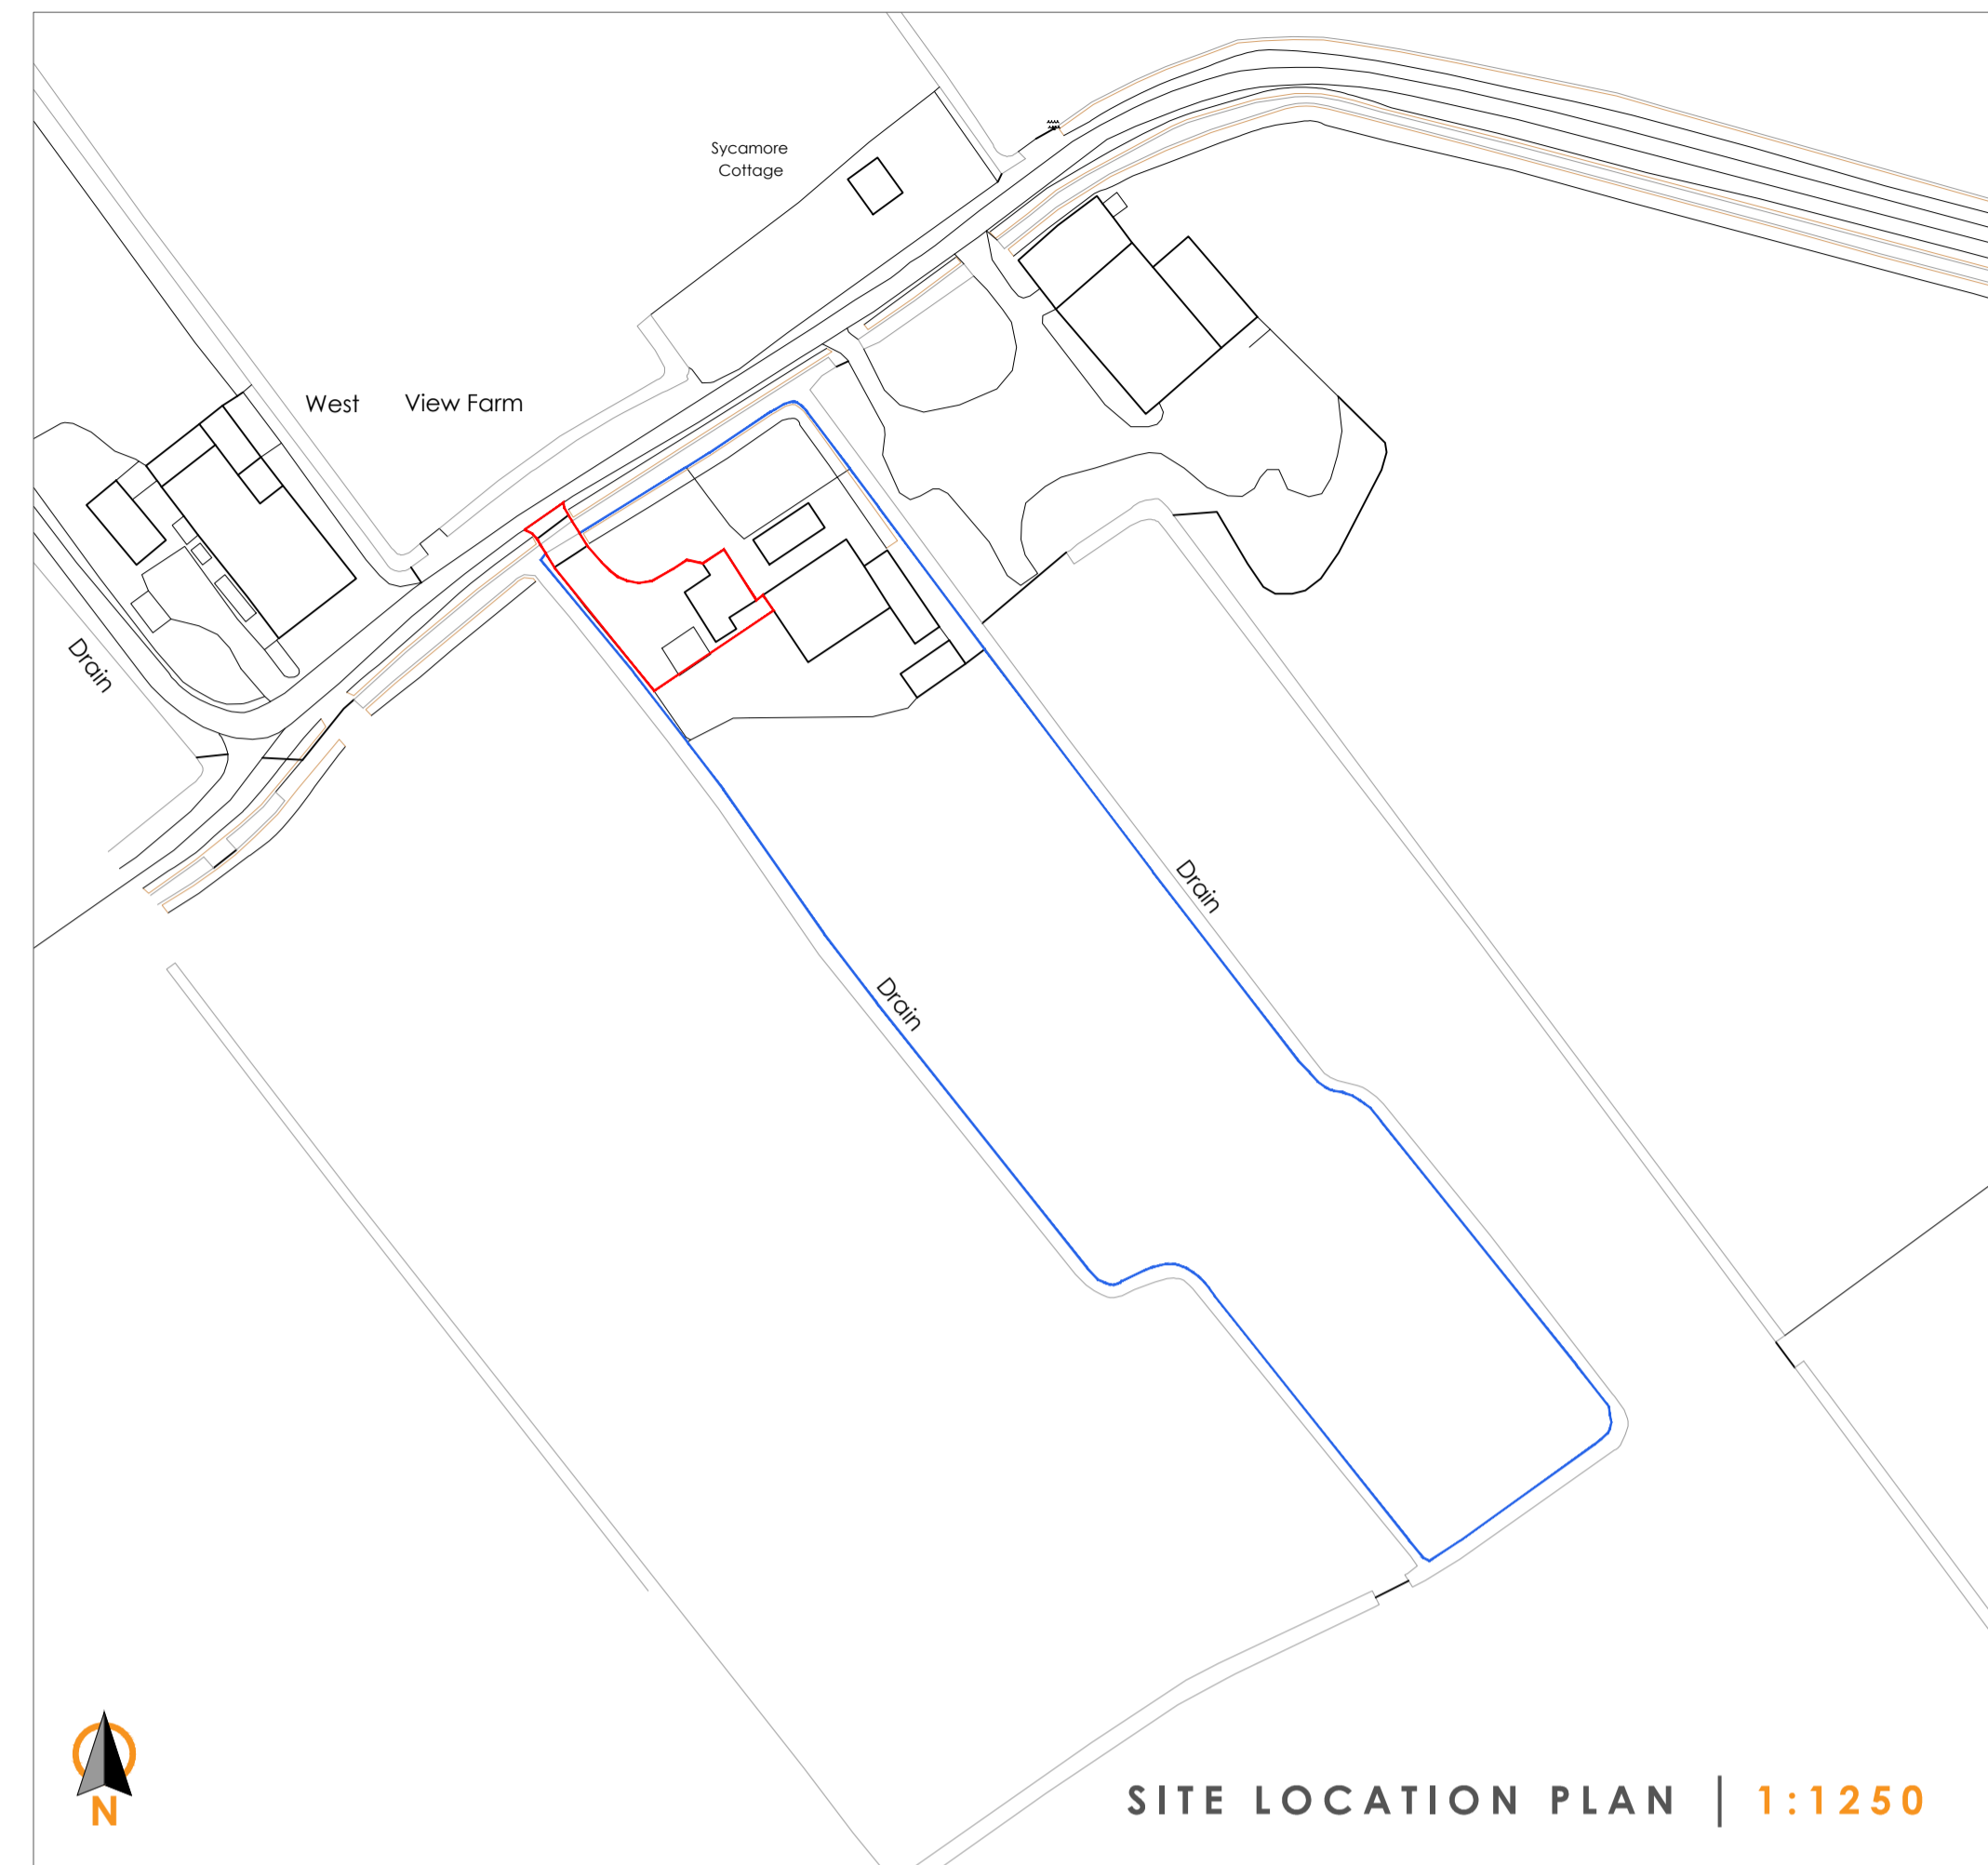


SITE LOCATION PLAN | 1:1250

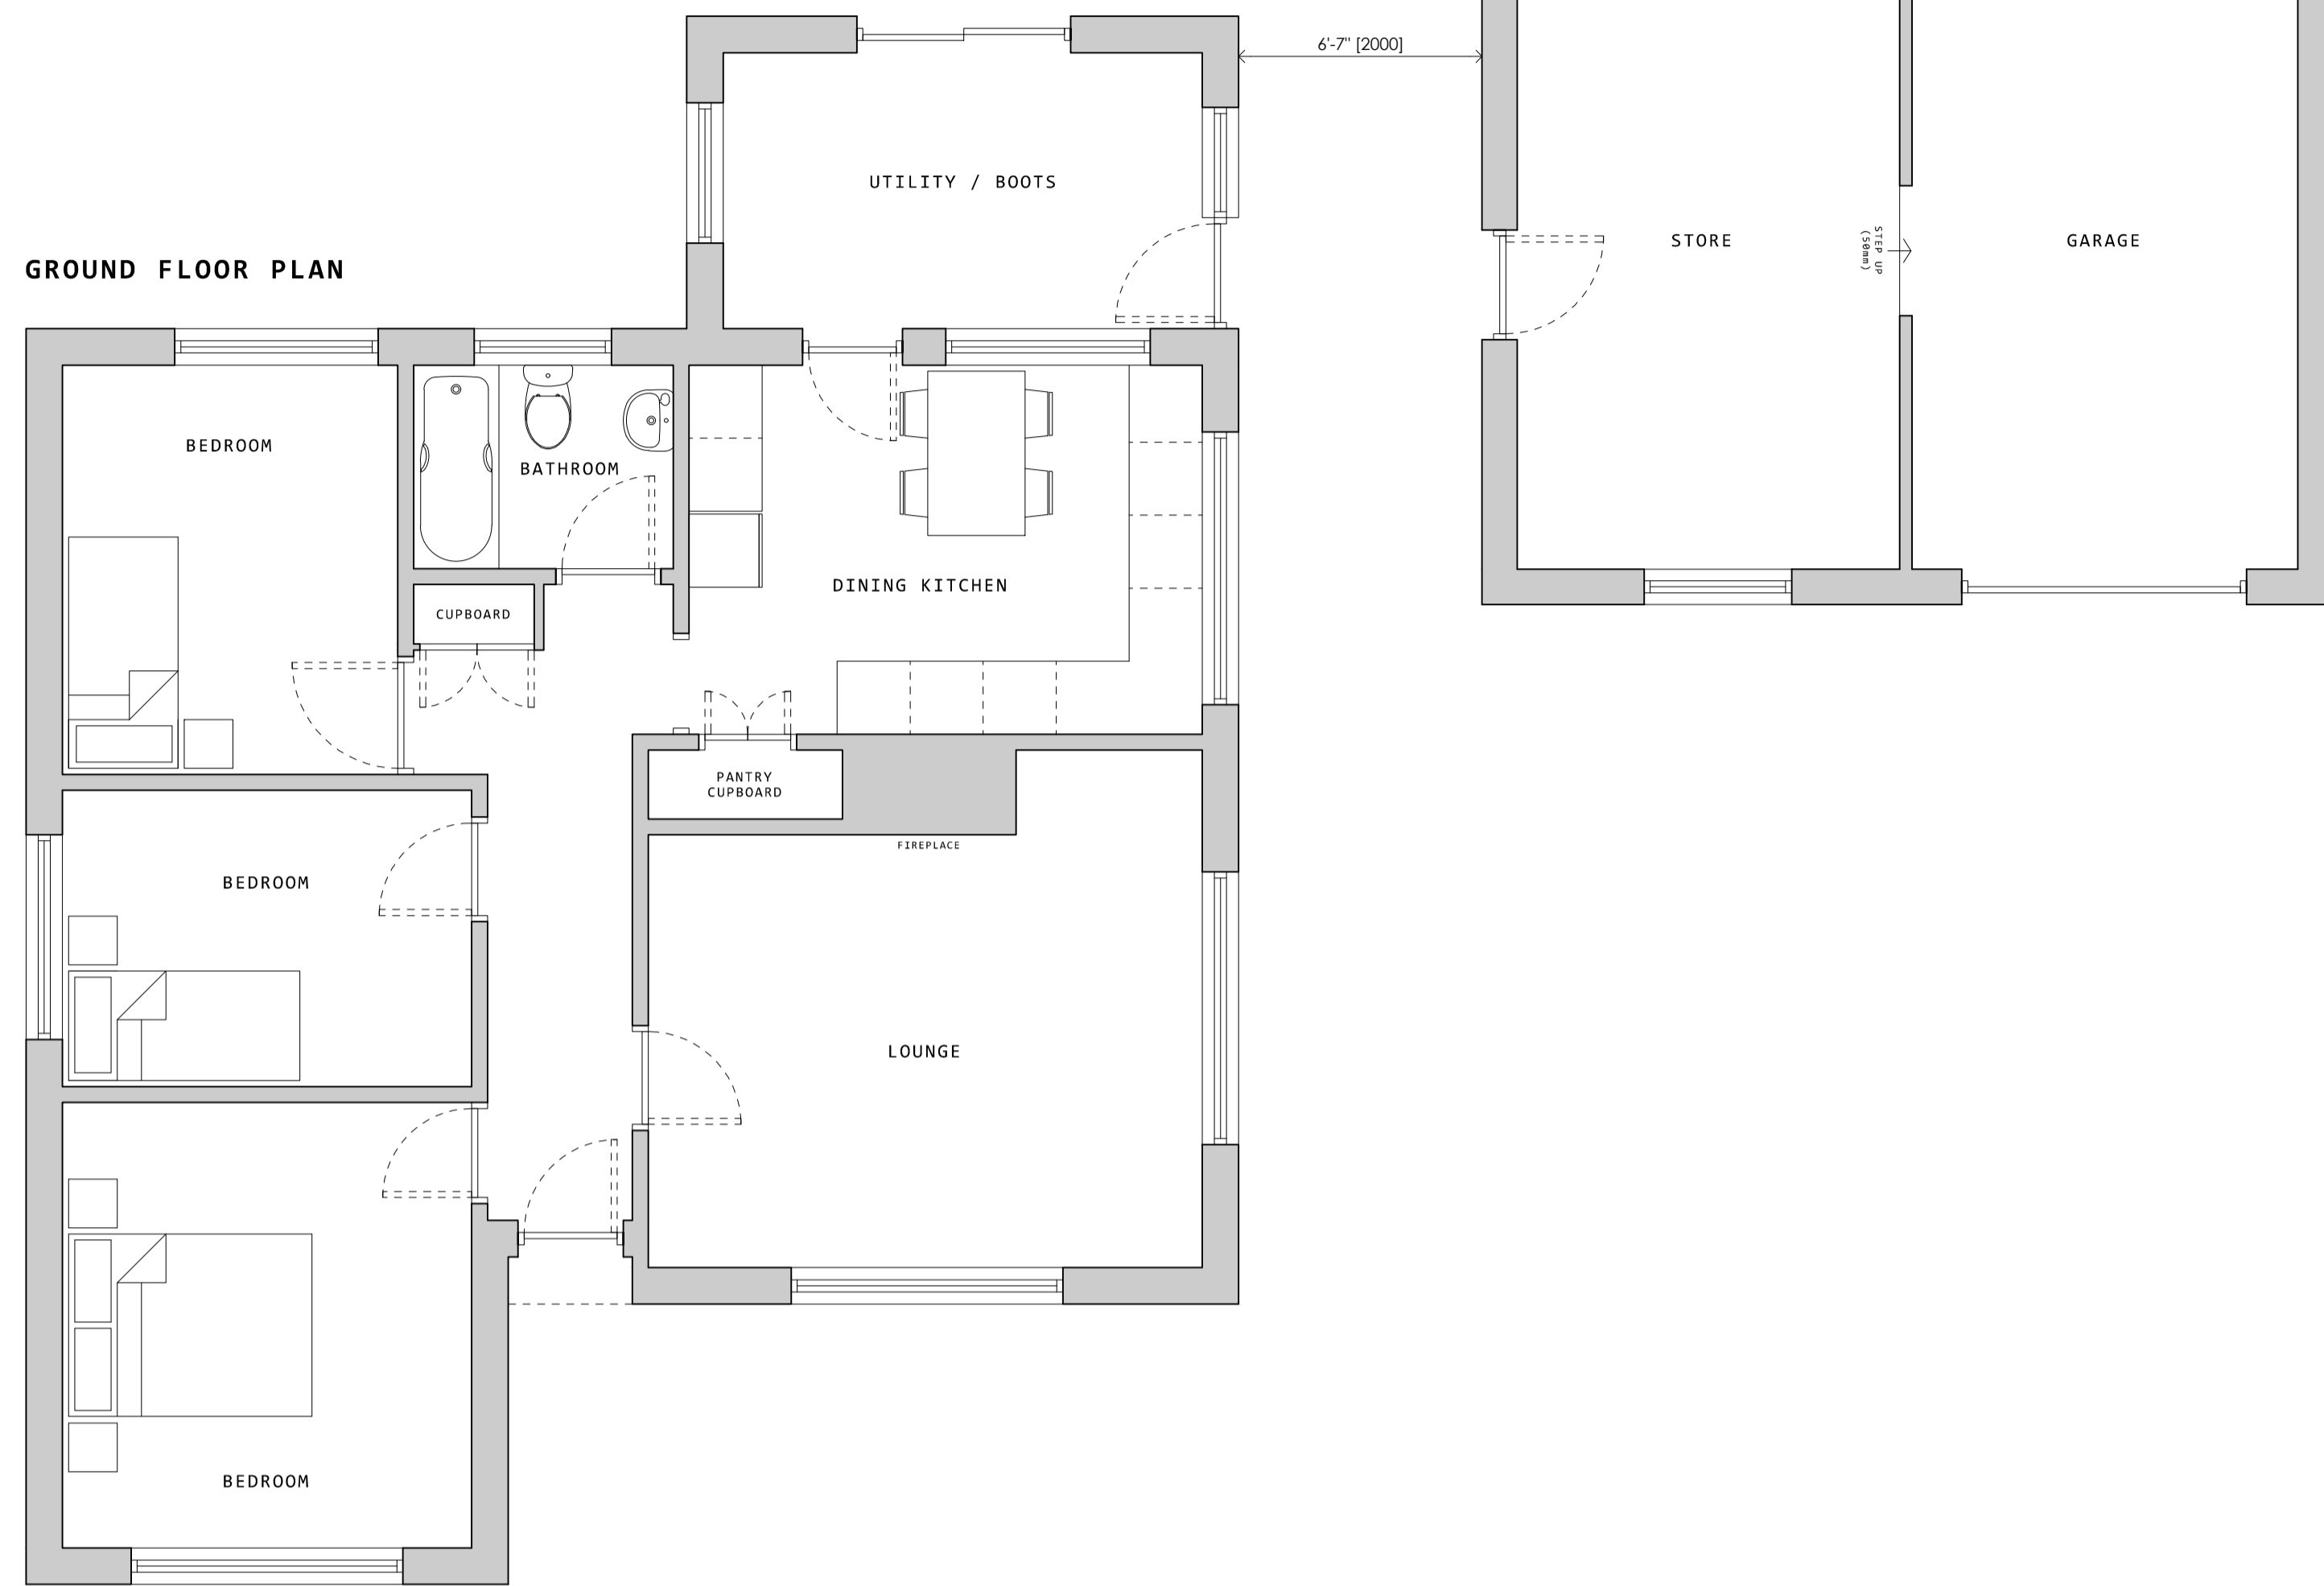

FRONT/NORTHERN ELEVATION

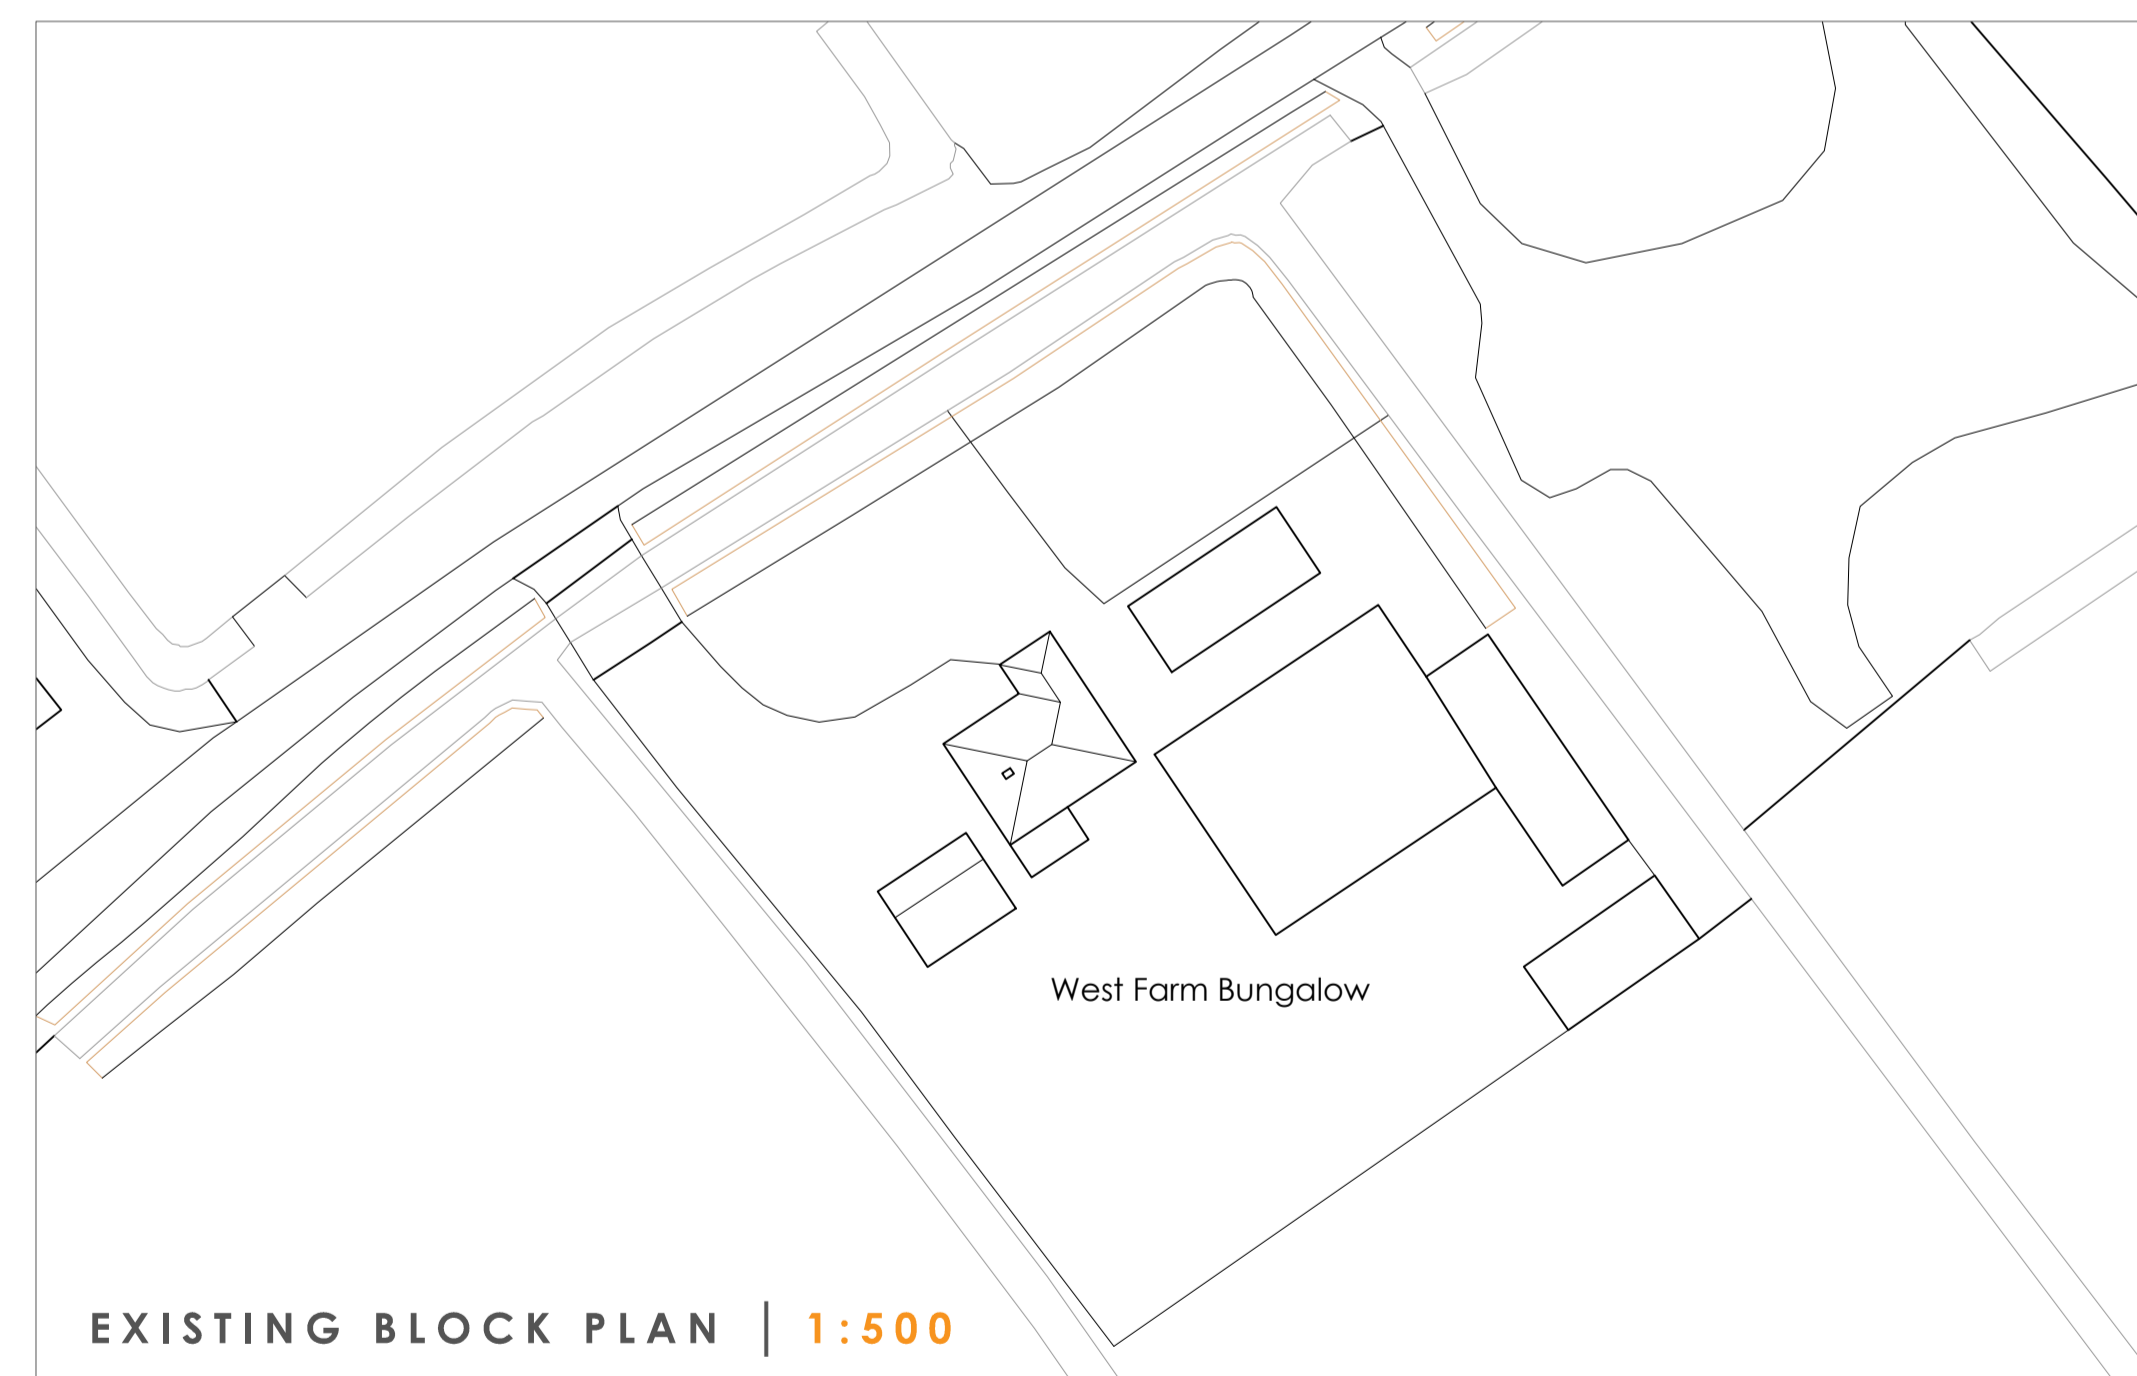

EXISTING BLOCK PLAN | 1:500

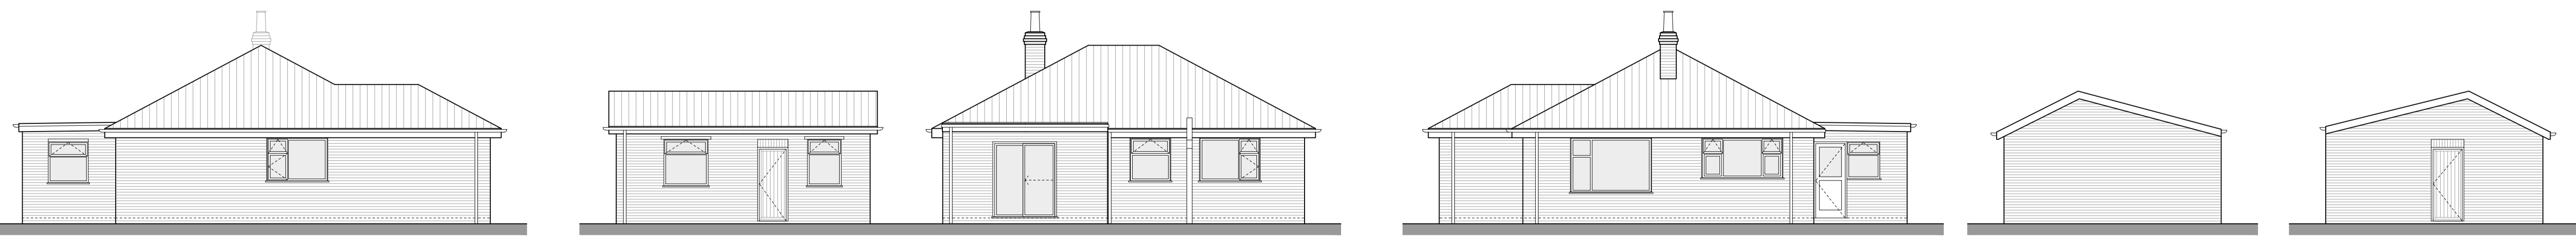

SIDE/EASTERN ELEVATION

REAR/SOUTHERN ELEVATION

SIDE/WESTERN ELEVATION

GARAGE SIDE/WESTERN ELEVATION

GARAGE SIDE/EASTERN ELEVATION

EXISTING ELEVATIONS | 1:100

DRAWING ISSUES AND REVISIONS

A. Block plan updated, 25.03.2021

Office Locations:  
 12 Waters Lane | Louth | Lincolnshire | LN11 9PJ  
 T 01507 61115  
 Corn Exchange Chambers | Queen Street | Market  
 Rasen | Lincolnshire | LN8 2EH  
 T 01873 26399



PROJECT | Proposed Extension & Aits  
 West Farm Bungalow  
 Skidbrooke

DATE | March 2021  
 TITLE | Existing Plans

SCALE | As shown  
 ORIGINAL SIZE | A1

DRAWING NUMBER | LDC33440-PL-01A

This drawing is the copyright of LDC Design Consultancy and must not be reproduced without written consent. The contractor is responsible for taking and checking all dimensions on site prior to commencement and reporting back to the architectural consultant any discrepancies. All materials specified on this drawing are to be used in strict accordance with manufacturers written instructions and current code of practice.  
 All Details and Specification on this drawing and in relation to this specific project should be adhered to. If any deviations occur the contractor / client should inform LDC Design Consultancy immediately as we cannot be held responsible for errors resulting from undeclared detail and specification changes.