




DO NOT SCALE FROM THIS DRAWING - STATED DIMENSIONS REFER. CONTRACTORS SHALL BE RESPONSIBLE FOR THE CHECKING OF ALL STATED DIMENSIONS, WITH ANY ANOMALIES BEING IDENTIFIED TO THE ORIGINATOR PRIOR TO ANY CONSTRUCTION OR FABRICATION WORKS COMMENCING.

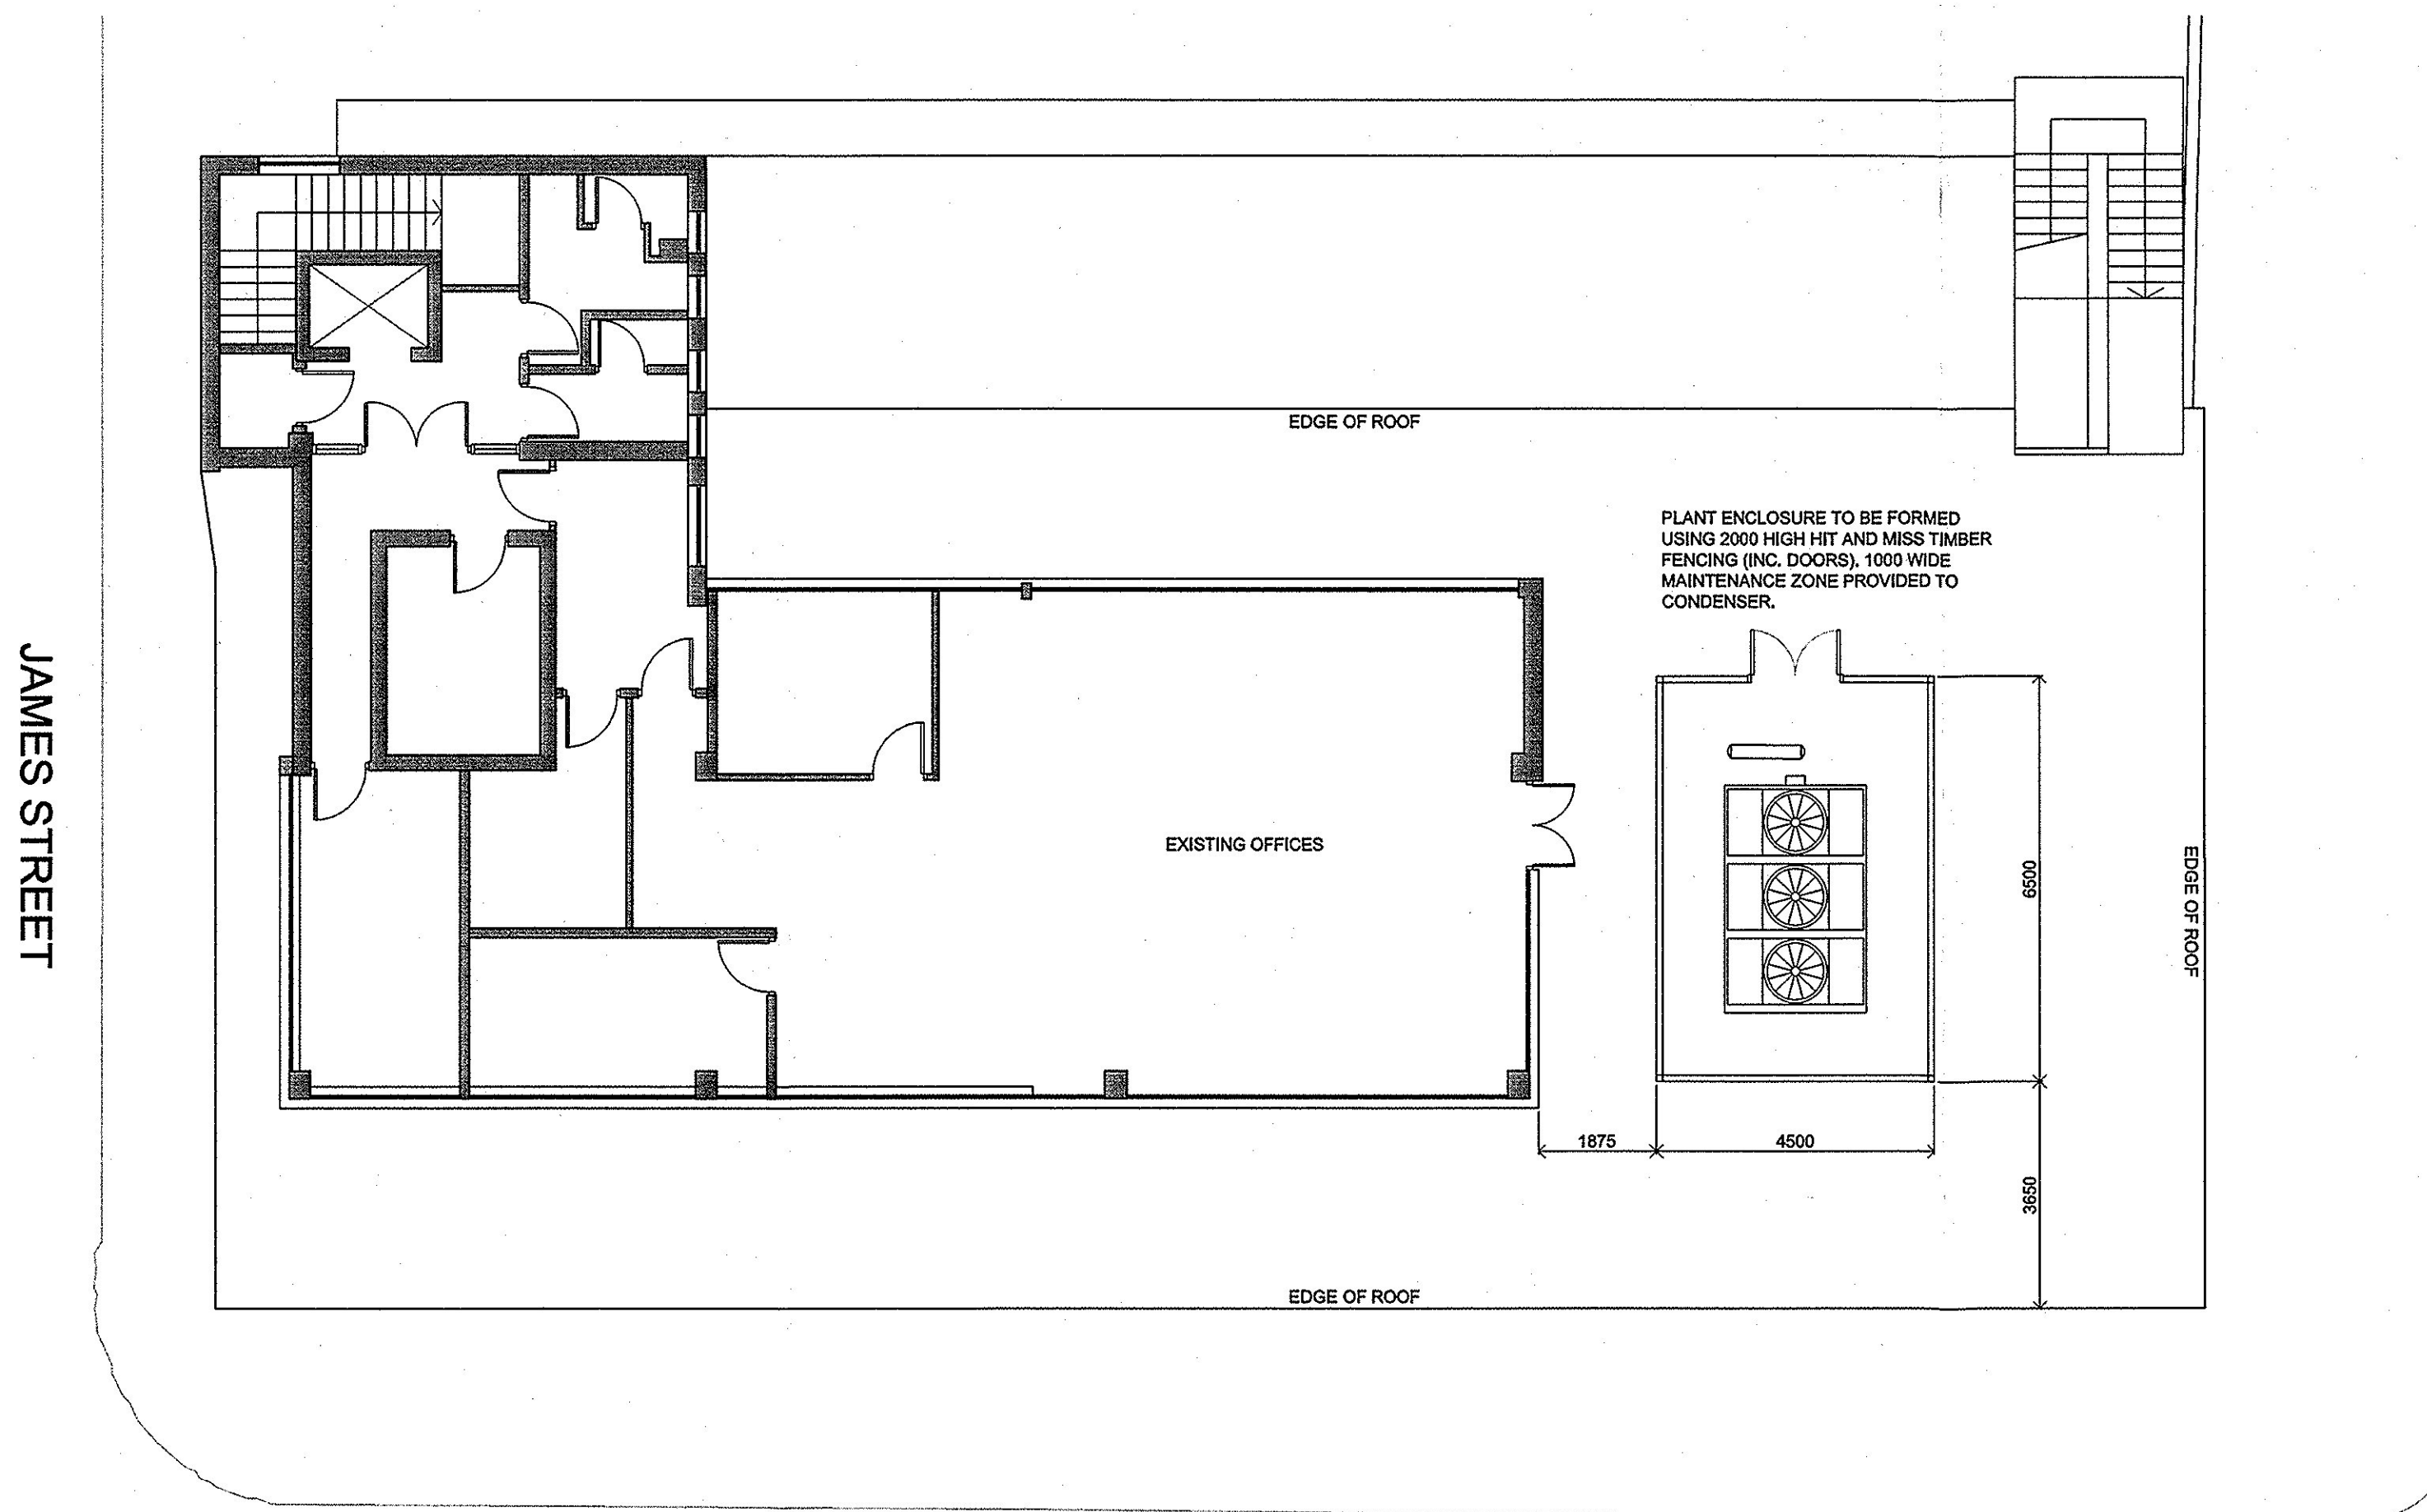

1:100 PROPOSED ROOF PLAN

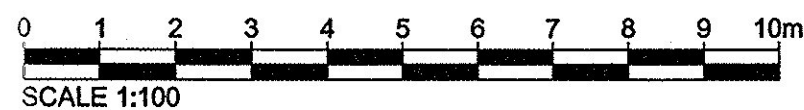

Revision	Date	Description
 <p>Design Consultants 21-22 Great Sutton Street, London, EC1V 0DY Tel: 020 7017 8990 Fax: 020 7017 8999 Email: info@arc.co.uk Web: www.arc.co.uk</p>		
Status		
PLANNING		
Client		
Sainsbury's		
Project Title		
SAINSBURY'S LOCAL TYNEDALE HOUSE, COWLEY ROAD OXFORD, OX4 1JH		
Drawing Title		
PROPOSED ROOF PLAN		
Project Number	Drawing Number	Revision
09_539	318	
Drawn	Checked	Scale
CT		1:100@A2
		Date
		17_02_11
The content of this drawing is the property of arc@RC Limited and may not be copied in whole or part without formal consent.		