





**NORTH (Front) ELEVATION**  
SCALE 1:100

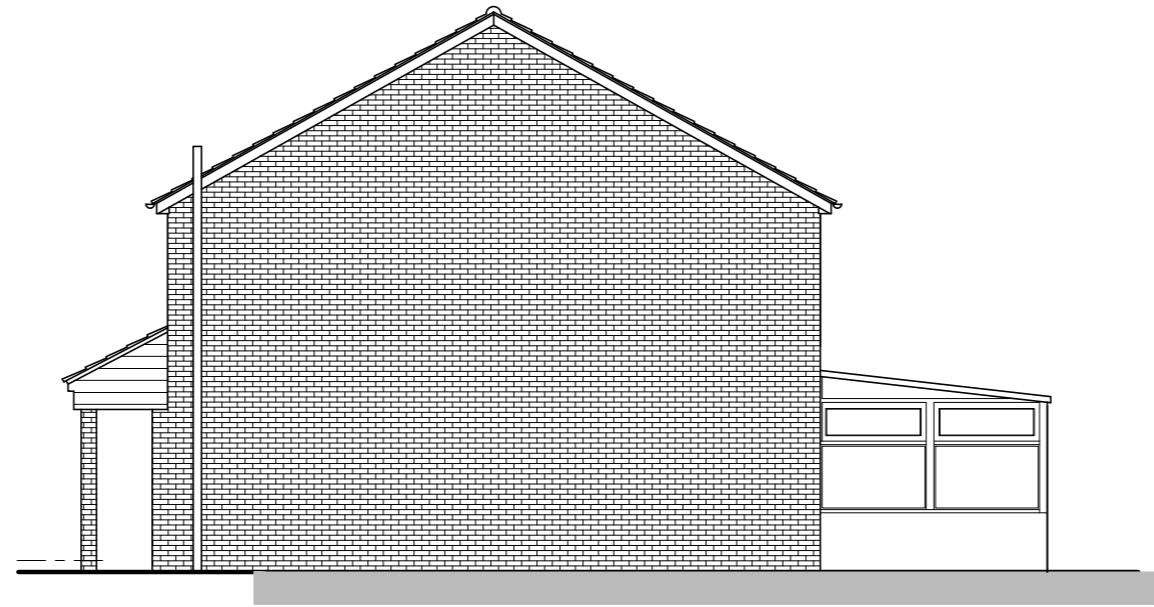


**WEST (Right Side) ELEVATION**  
SCALE 1:100




**SOUTH (Rear) ELEVATION**  
SCALE 1:100

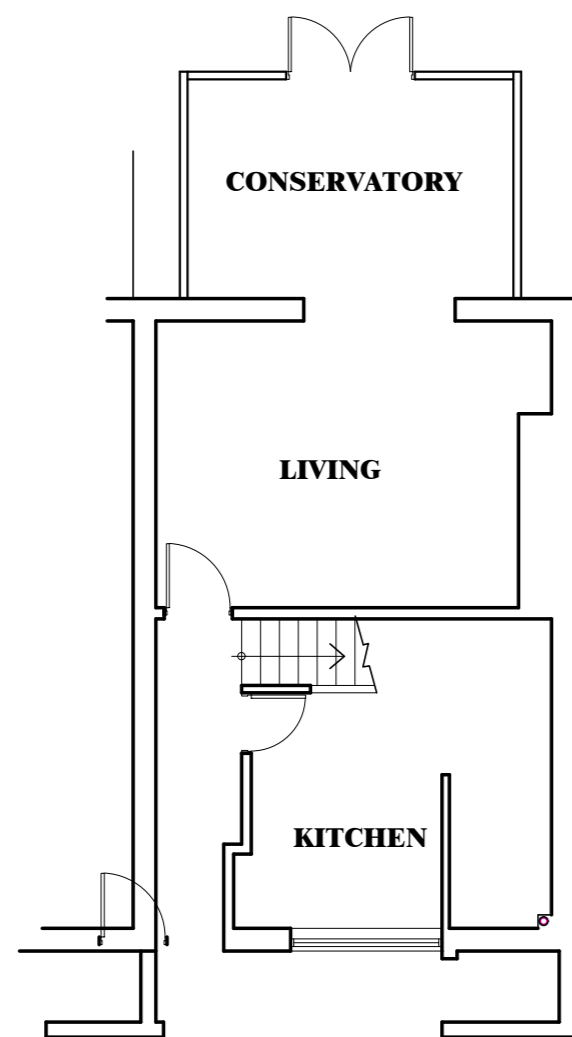

**GROUND FLOOR PLAN**  
SCALE 1:100

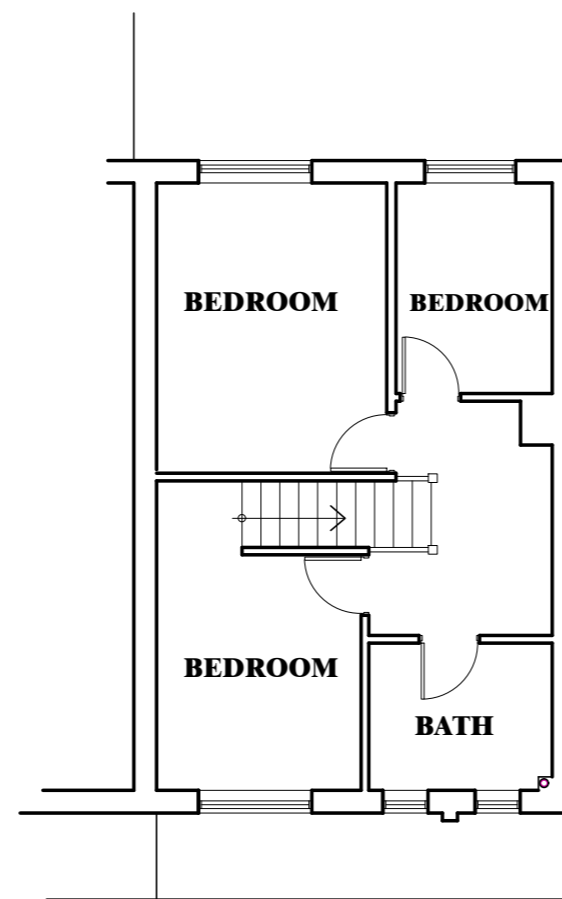

**FIRST FLOOR PLAN**  
SCALE 1:100

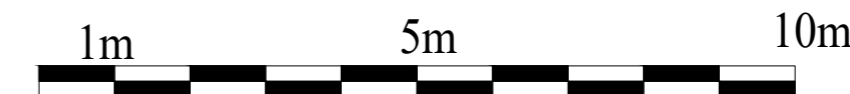

© MEKKARA Architectural Consultants - THIS DRAWING AND DESIGN REMAINS THE COPYRIGHT AND INTELLECTUAL PROPERTY OF MEKKARA Architectural Consultants. SHALL NOT BE COPIED OR REPRODUCED IN ANY FORMAT WITHOUT APPROVAL.



Client  
**JAMES CHIRACKAL JOSE**

Job Title  
**PROPOSED EXTENSION  
34 BALFOUR ROAD  
OXFORD, OX4 6AQ**

Drawing Title  
**EXISTING  
FLOOR PLANS & ELEVATIONS**

Scale **1:100 on A2**

Date **MAR 2021** Drawn By **RMC**

Job No	Drawing NO	Rev.
<b>0221-27</b>	<b>110</b>	<b>A</b>