


UPPER GROUND FLOOR PLAN - AS EXISTING 1:50 @A1

1:50 Scale @ A1
 In inches 0 0.5 1.0 2.0 3.0 4.0 5.0 6.0
 1:100 Scale @ A3

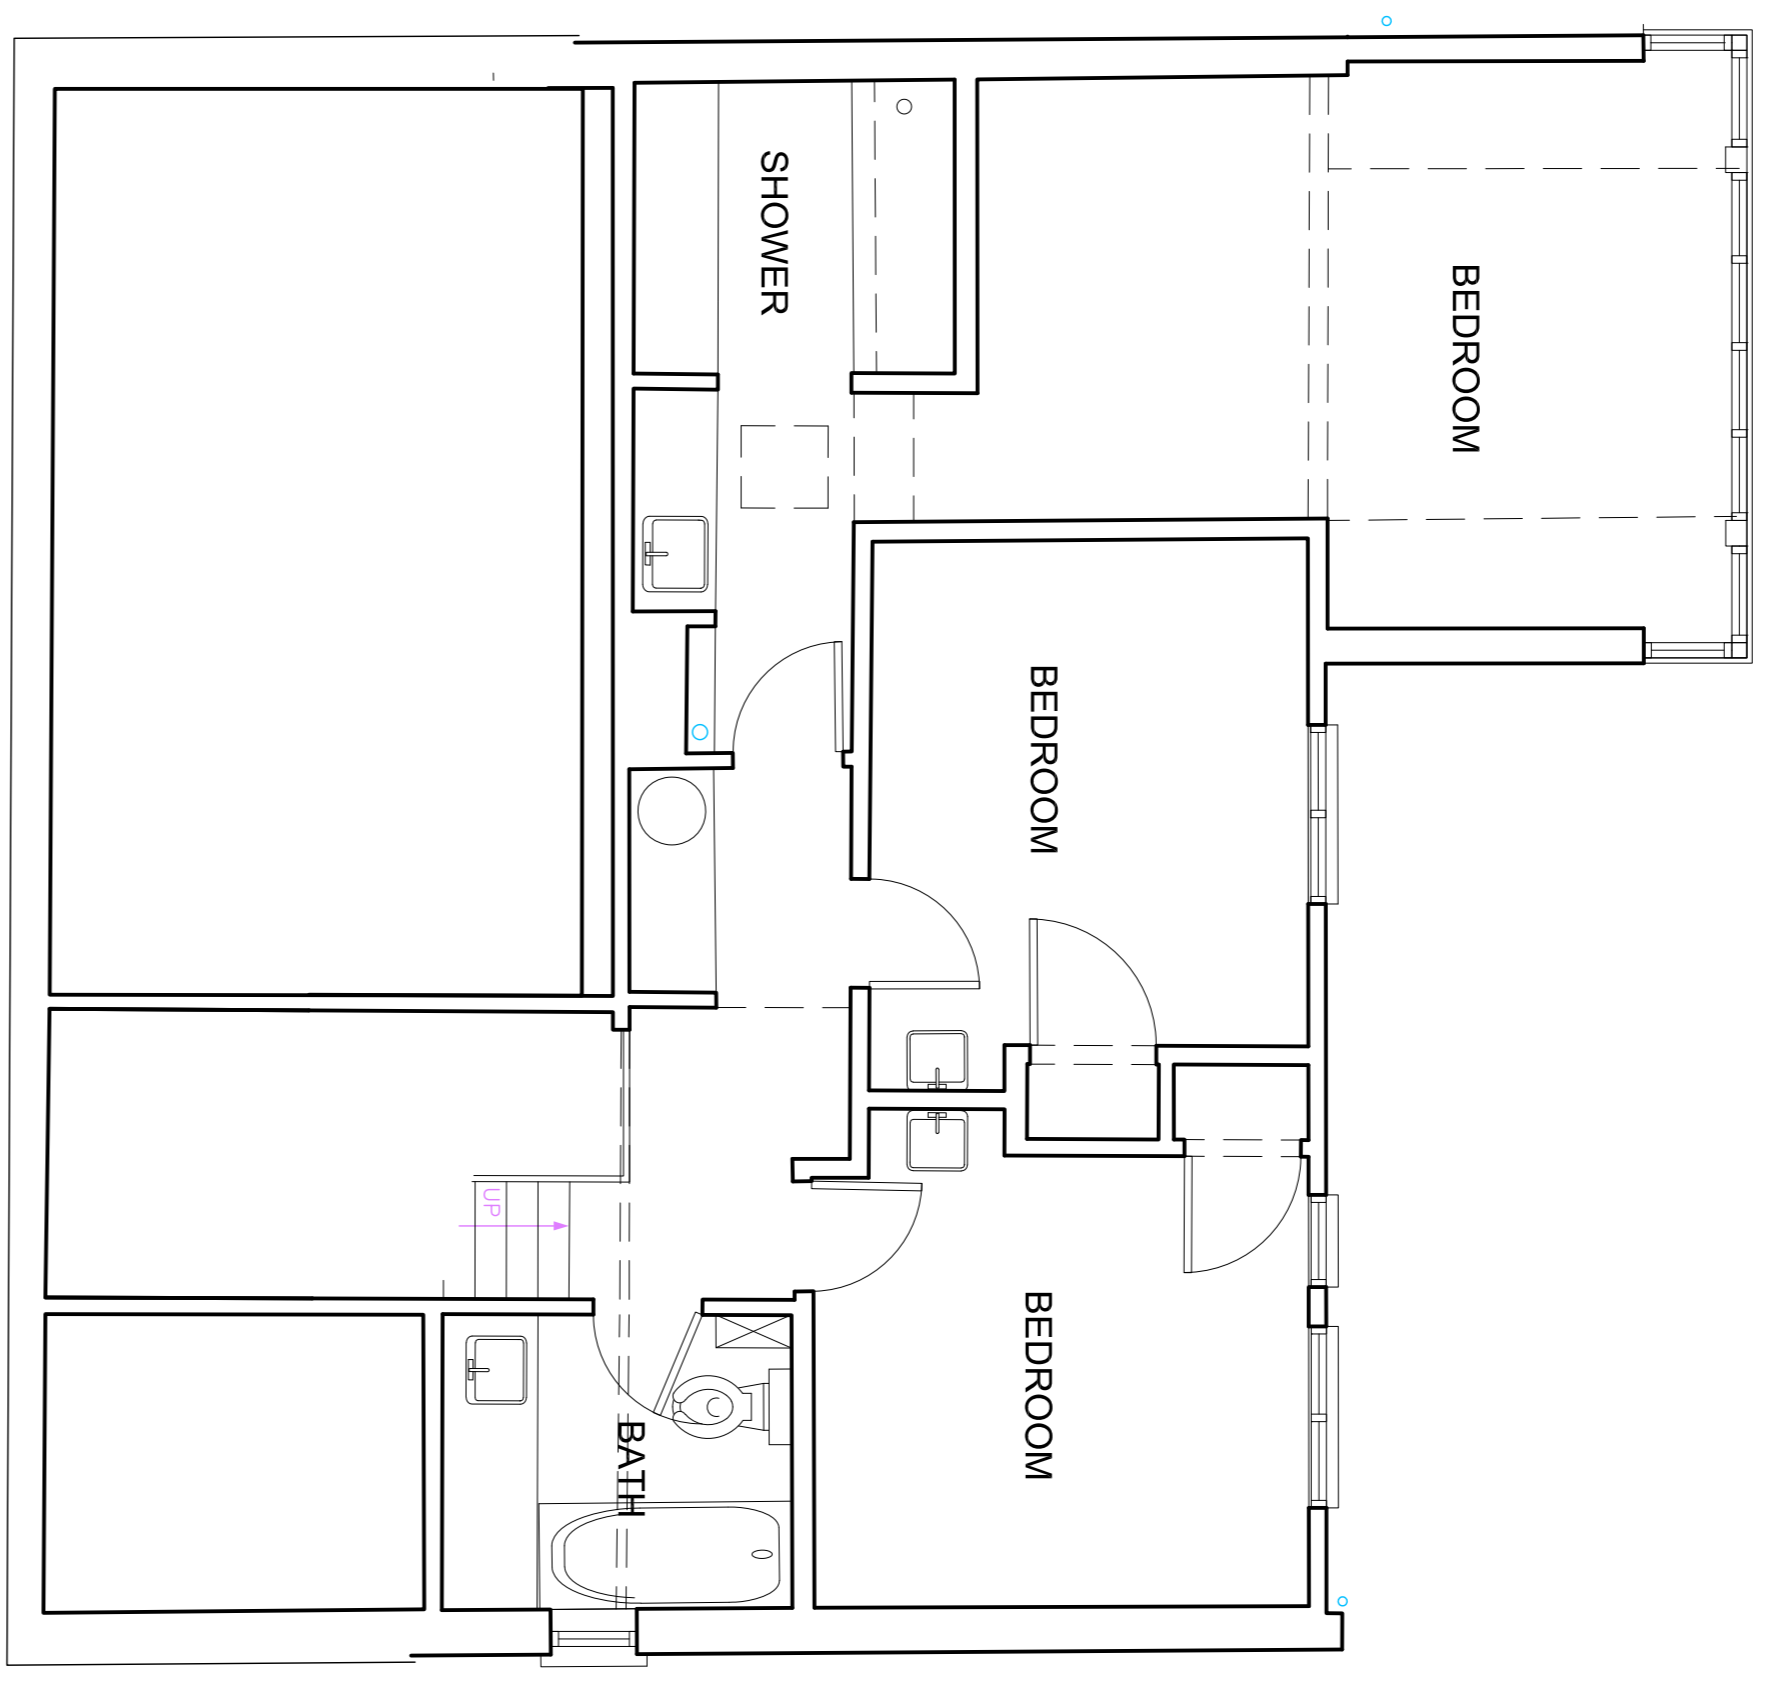

FIRST FLOOR PLAN - AS EXISTING 1:50 @A1

1:50 Scale @ A1
 In inches 0 0.5 1.0 2.0 3.0 4.0 5.0 6.0
 1:100 Scale @ A3



PROJECT Alterations and Extension to 11 Mill Lane, Ilfley Oxford OX4 4EJ		CLIENT Mr P & Mrs E Anderson	
ARCHITECT Pendery Architecture & Heritage Ltd 23 Orchard Road Hook Norton Banbury Oxon OX15 5JX d.pendery@pendery.com 07482 55757		DATE Feb/21	
TITLE Upper Ground Floor Plan and First Floor Plan - As Existing		SCALE As Shown	
DRAWN 2020/03		REV	